
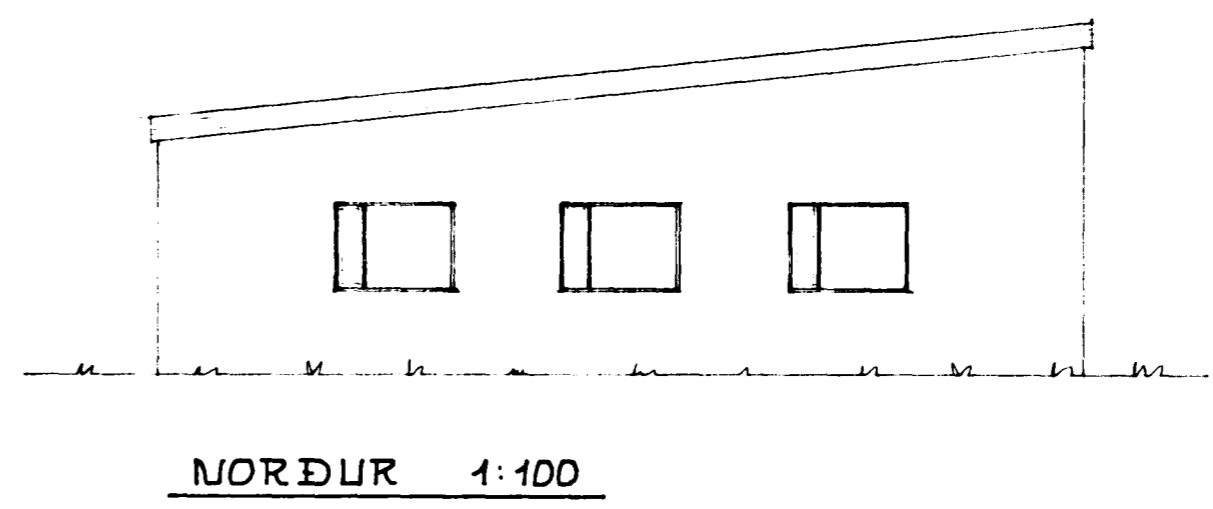
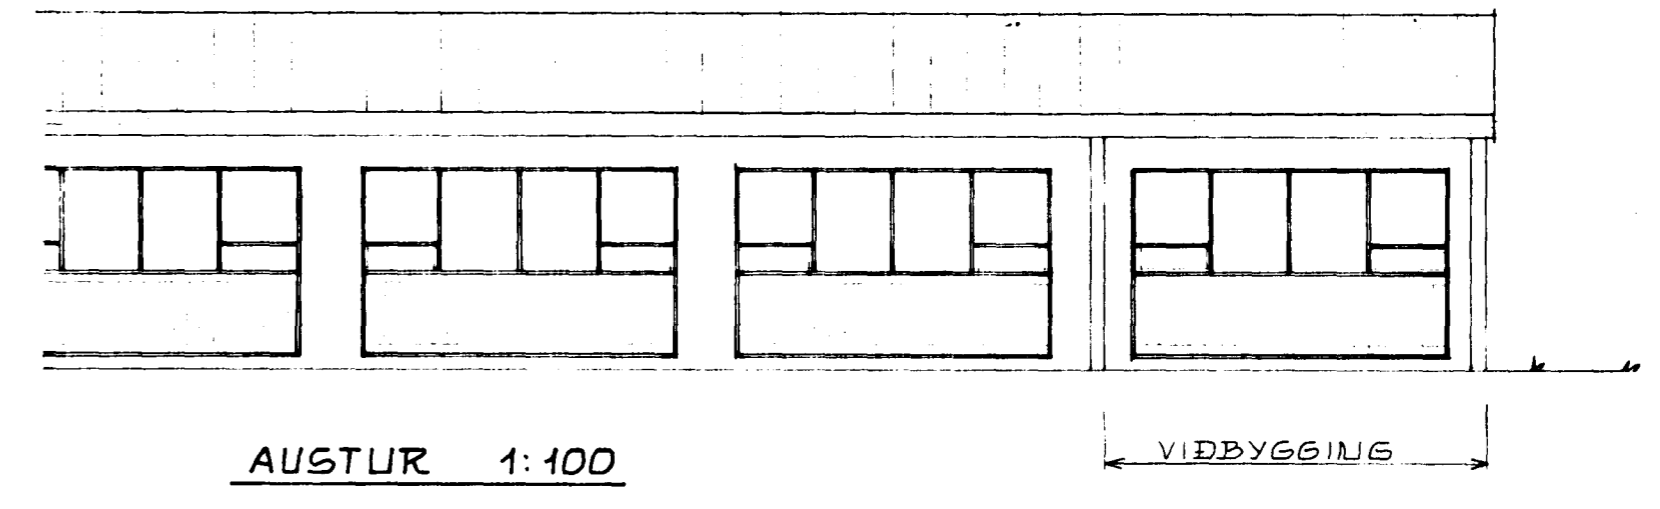
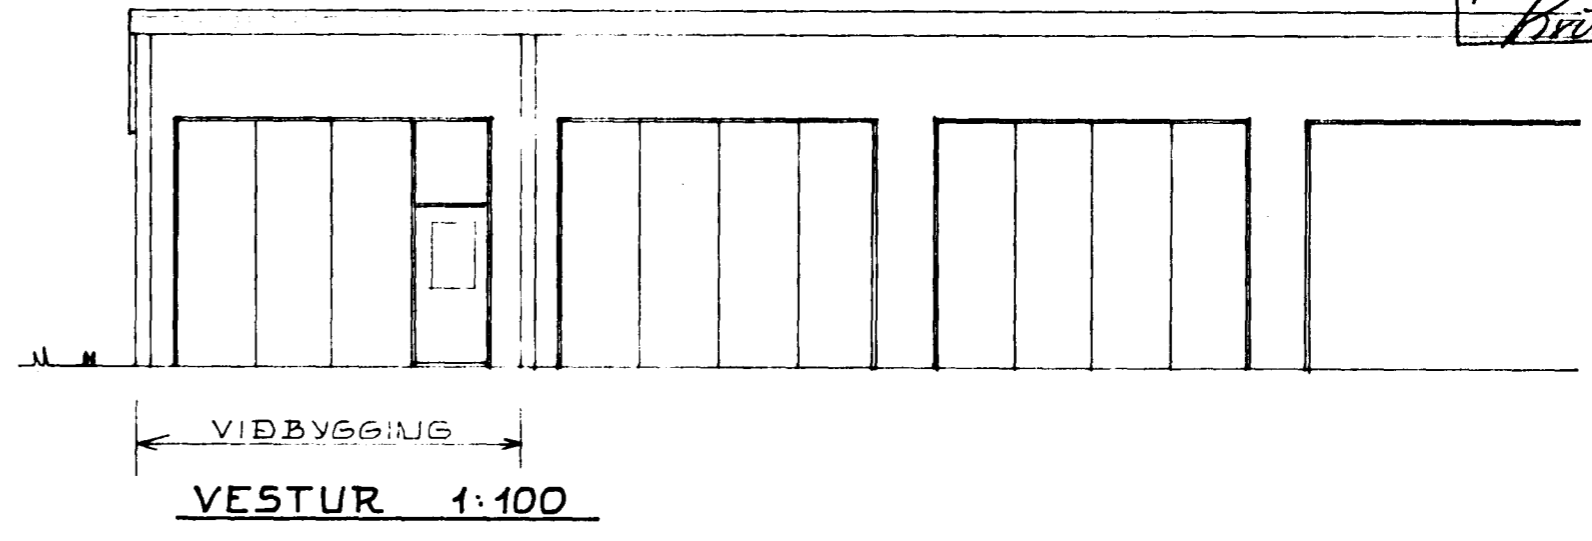
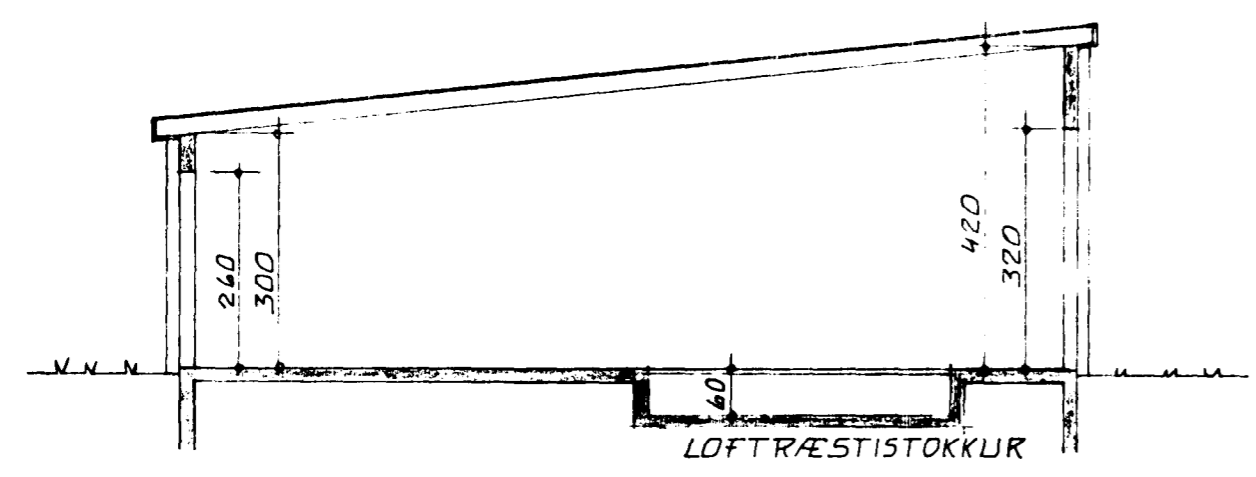
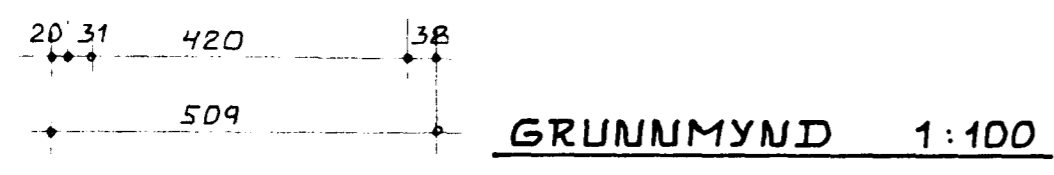


Samþykkt á fundi bygginga-
nefndar þ. 18/10 1995
BYGGINGAFULLTRÚINN
f.h. í HAFNARFIRÐI
Kristján Knútsson

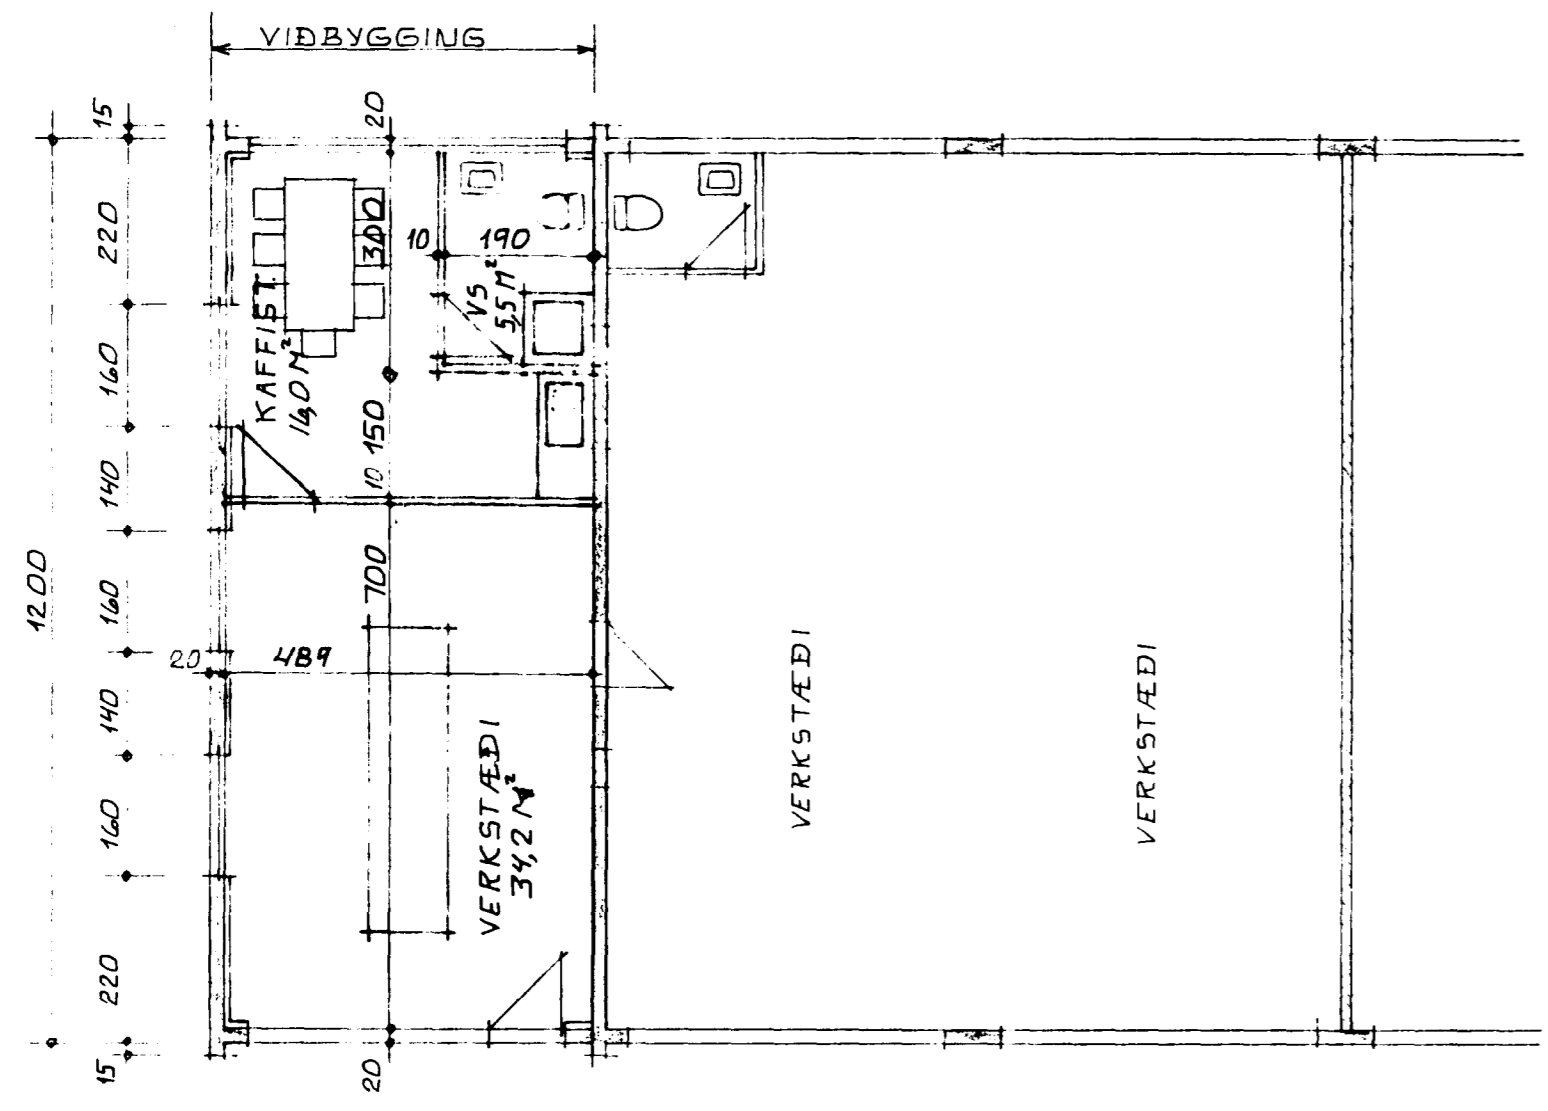

VIDBYGGING
STÆRD: 61,1 m² 235 m²

BREYTT SEPT 95

KRISTJÁN KNÚTSSON TÆKNFR. FTFI
LYNGBERGI 27, HAFNARFIRÐI S. 651647

KAPLAHRAUN 22, HAFNARFIRÐI VIDBYGGING	DAGS. NÖV. 90 MKV. 1:100
GRUNNMYND, ÚTLIT OG SNID	BL. 1 AF VERK. 904 H. K. K. T.

Kristján Knútsson