

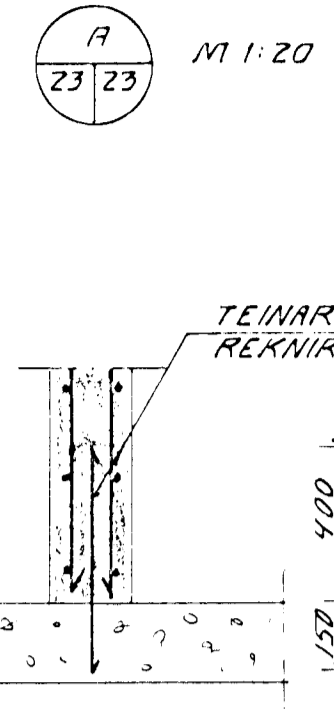
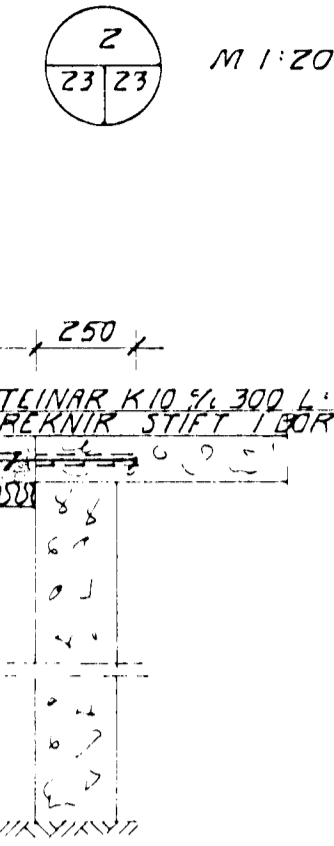
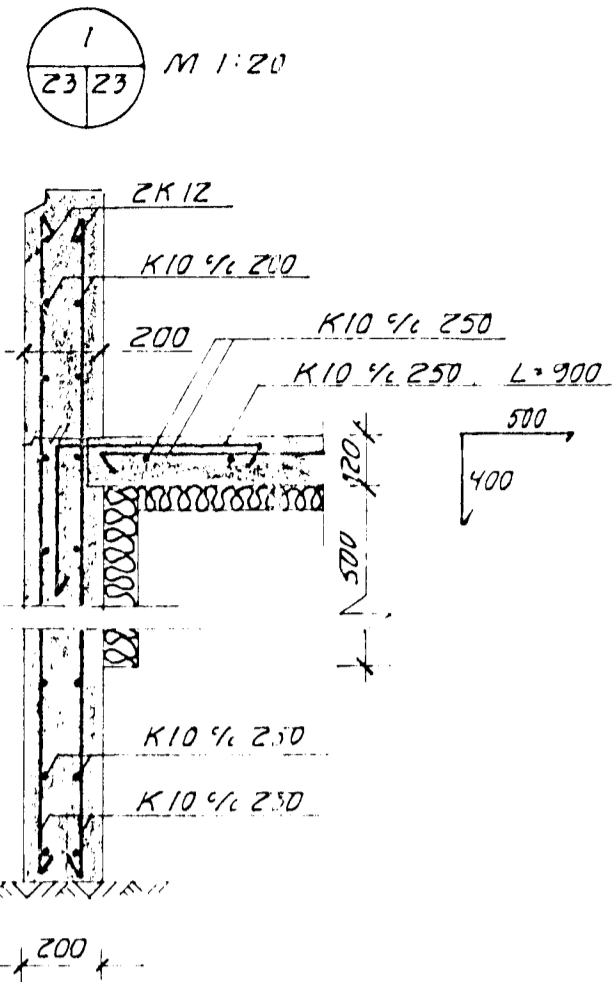




GRUNNMÝND SÖKKLA OG LAGNA ÁÐUR EN ÞYGGT ER VIÐ, M 1:50

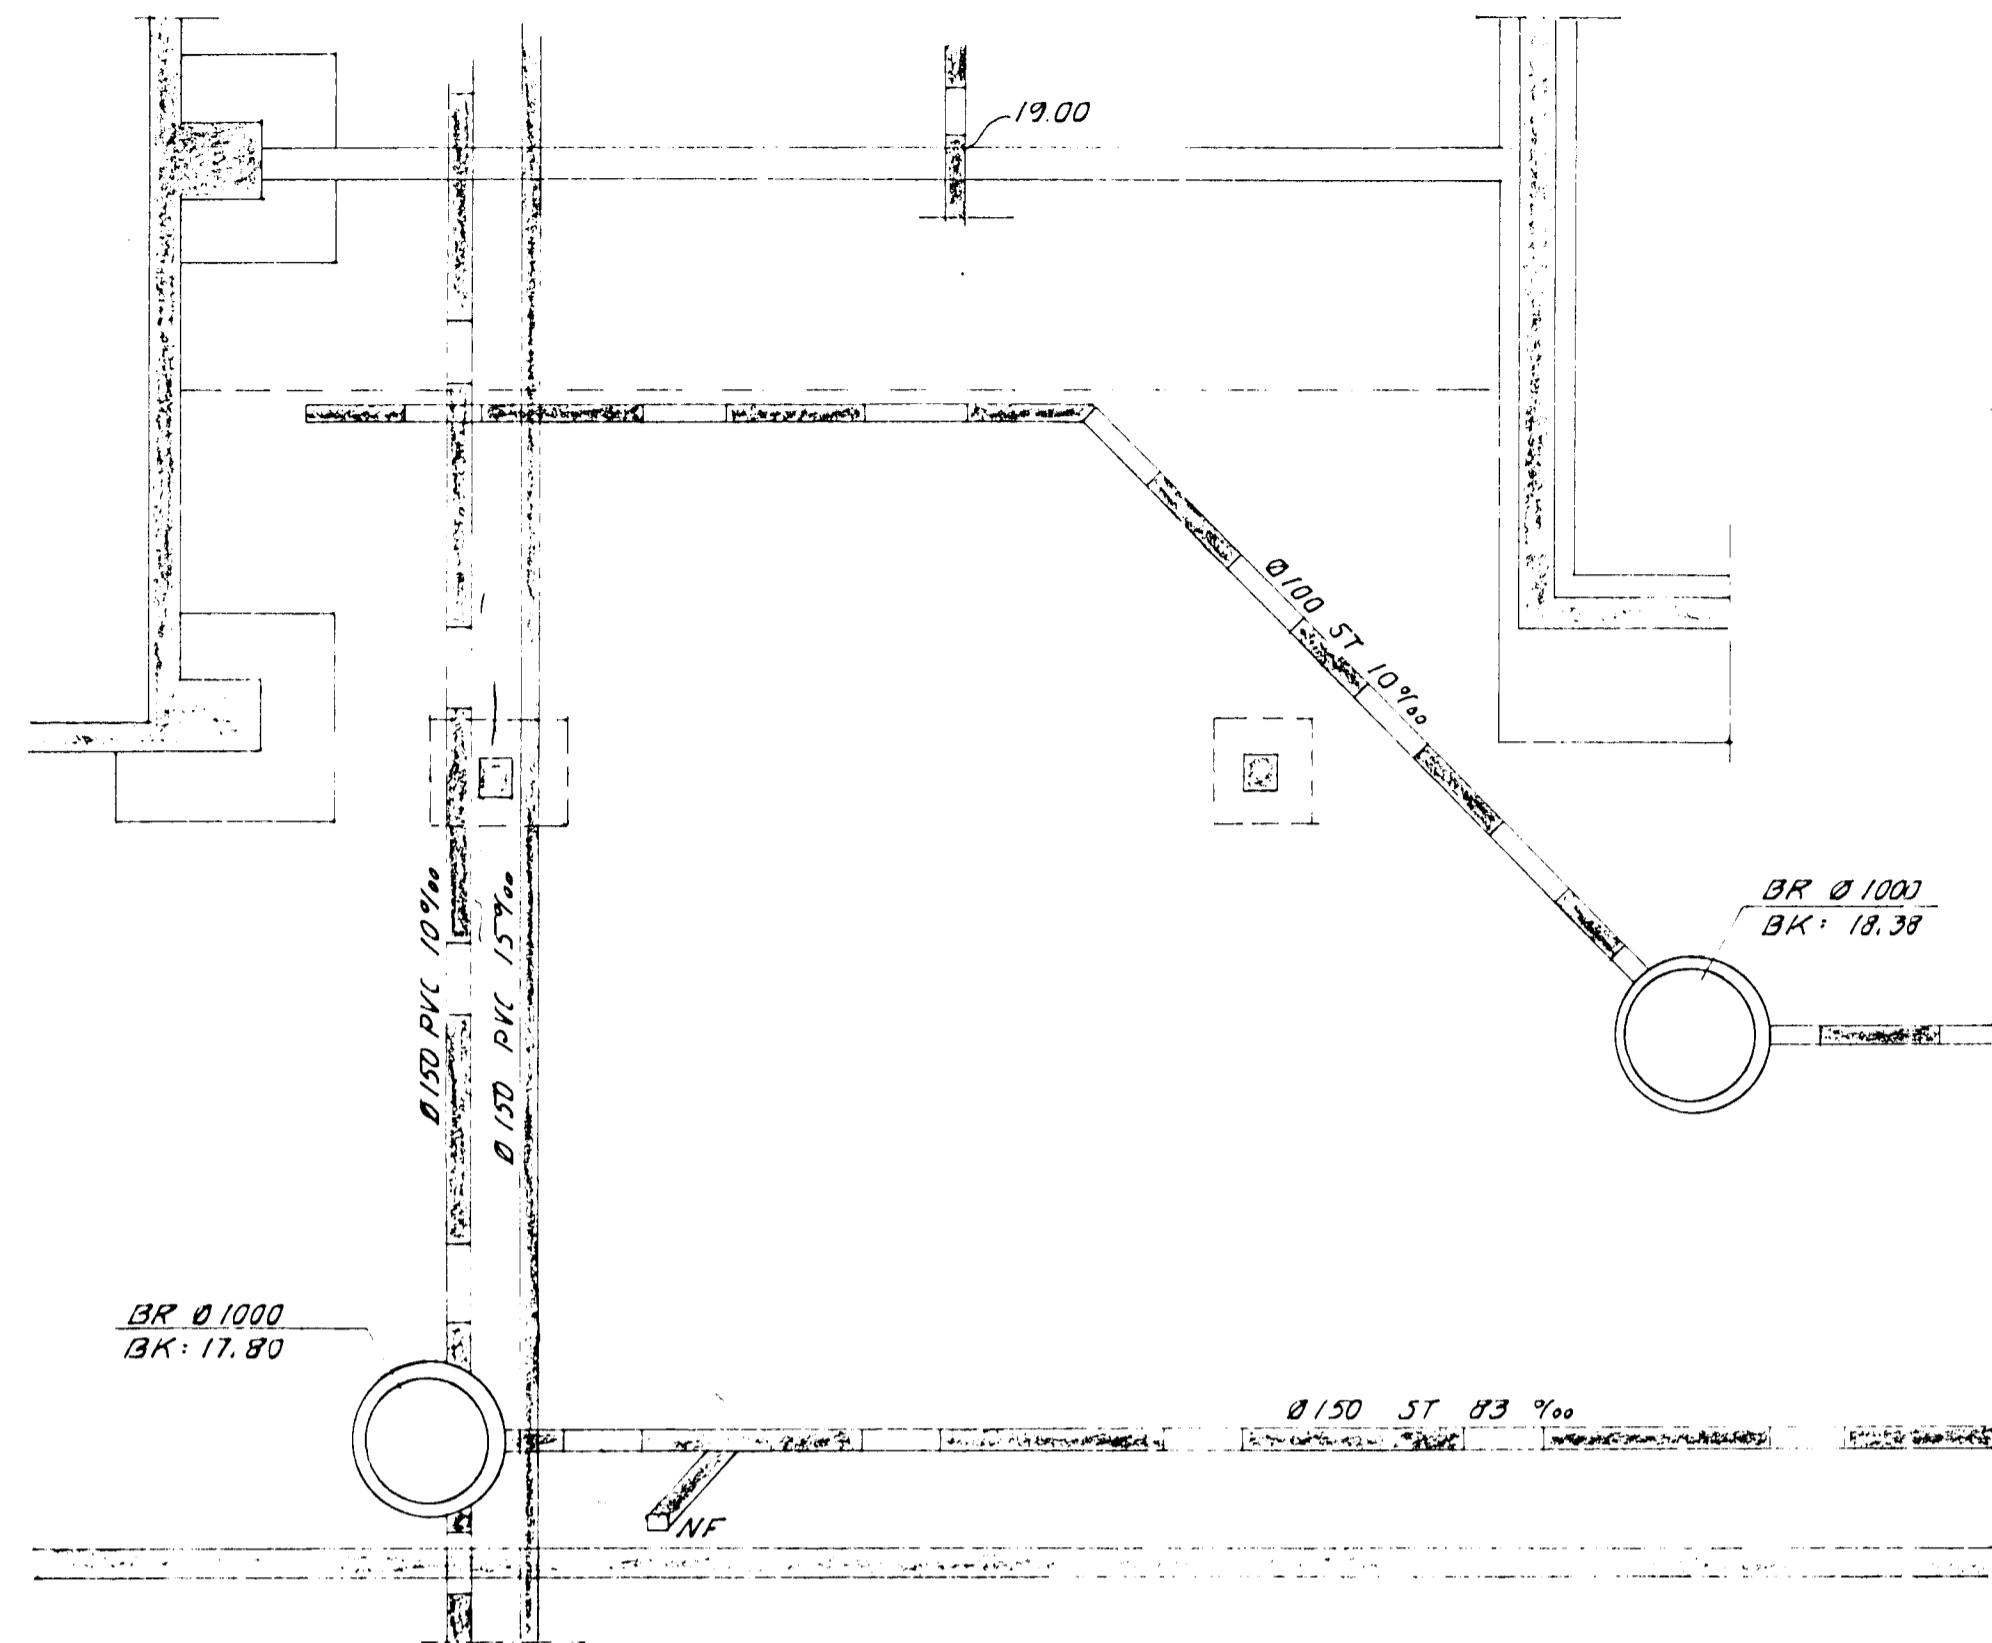


GRUNNMÝND HITALAGNA, M 1:50

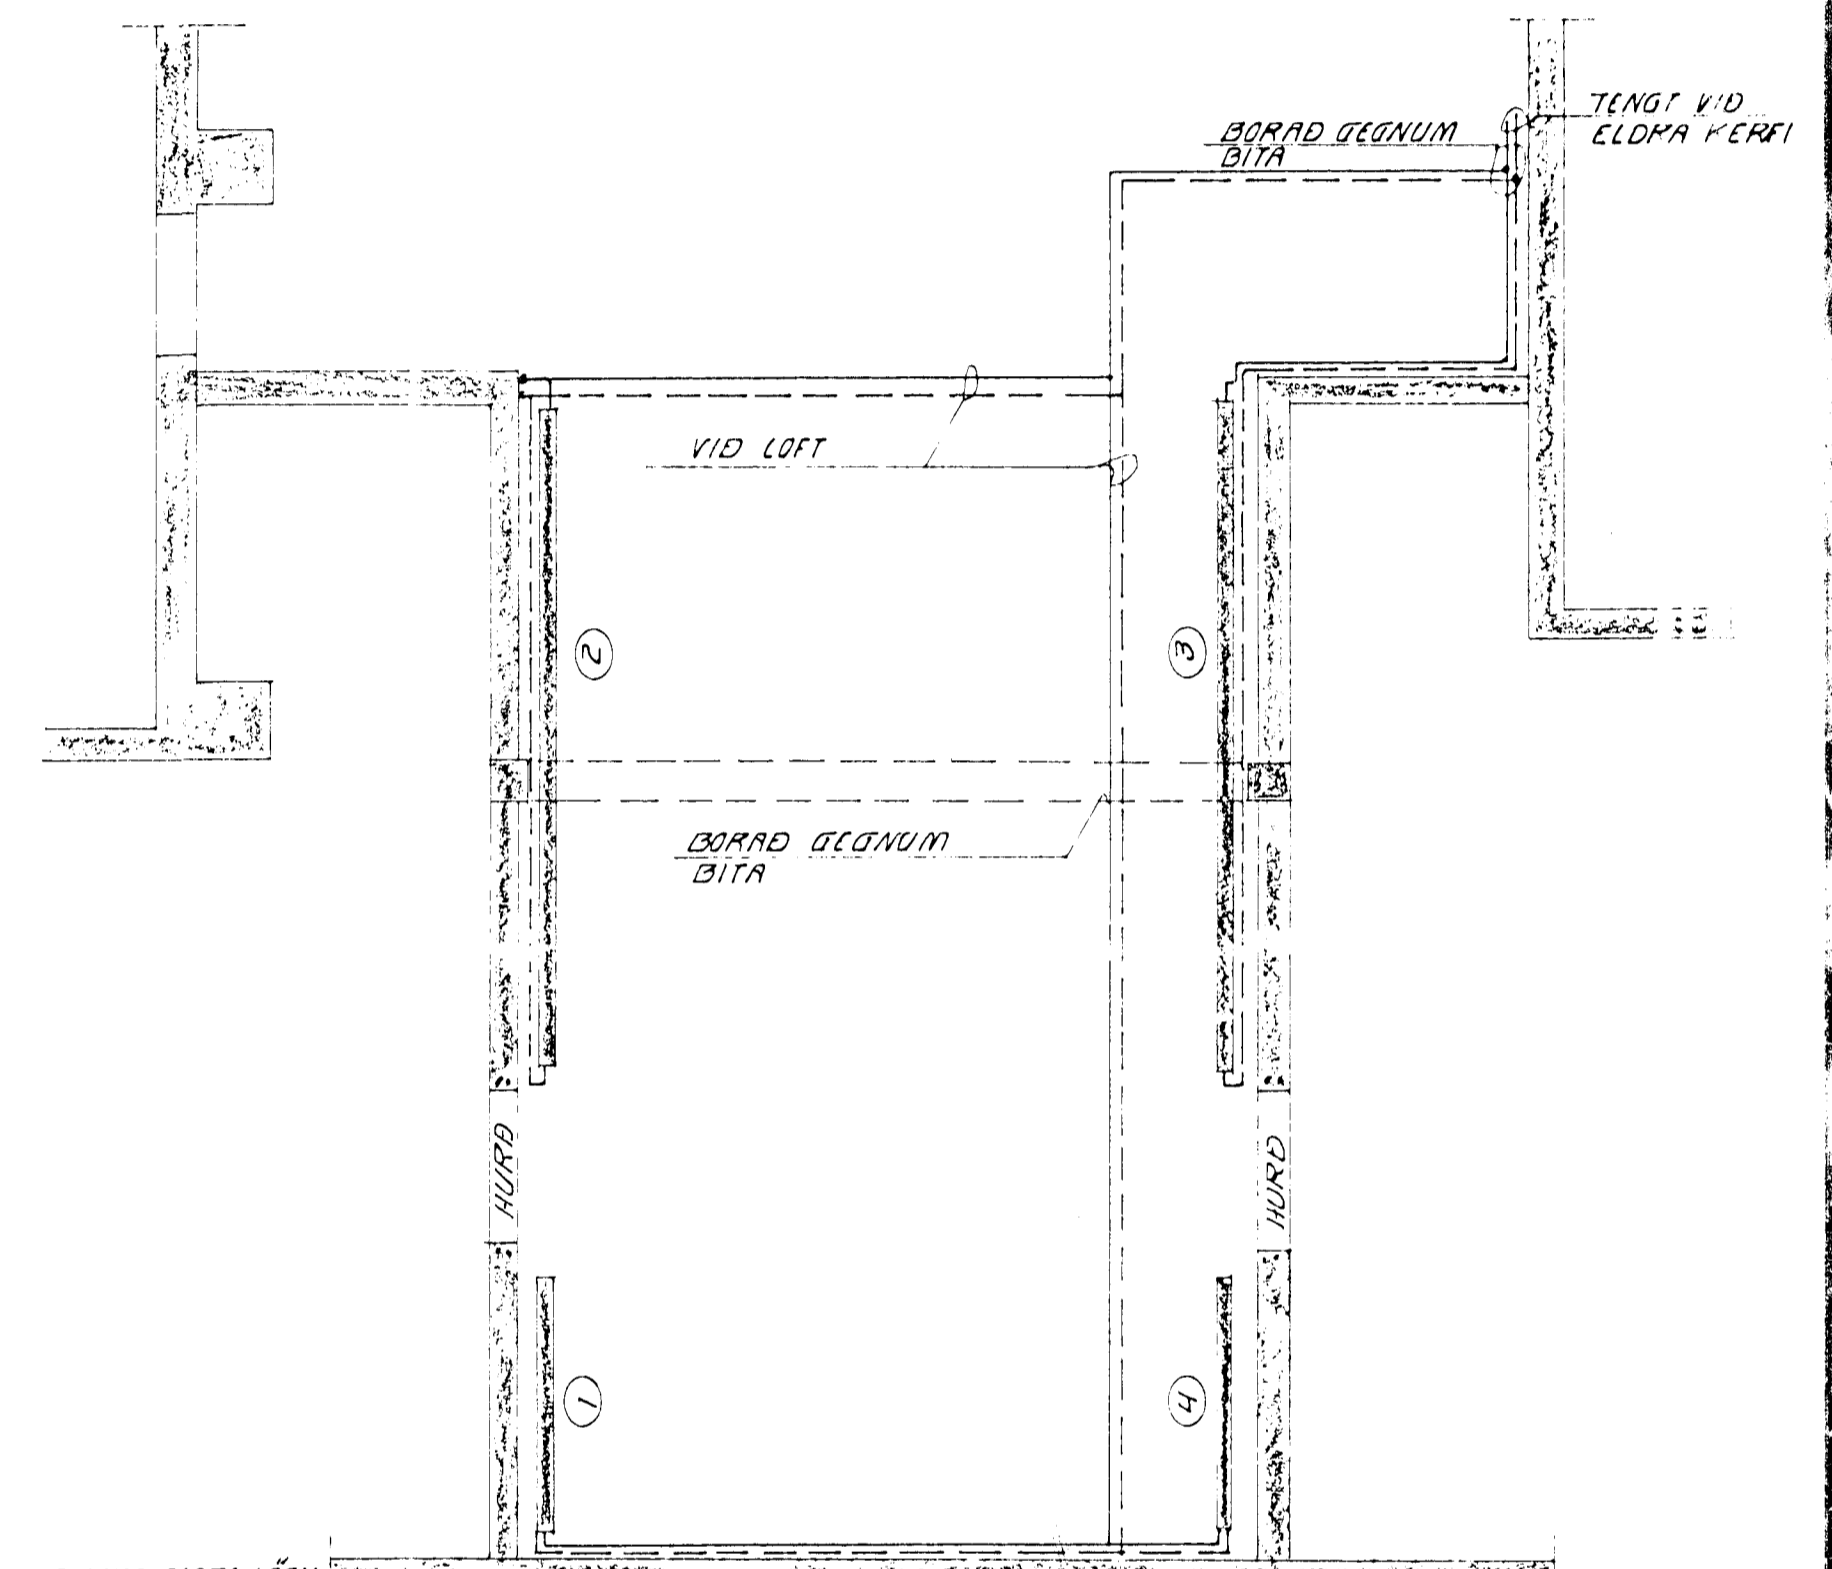


GRUNNMÝND SÖKKLA OG LAGNA, M 1:50

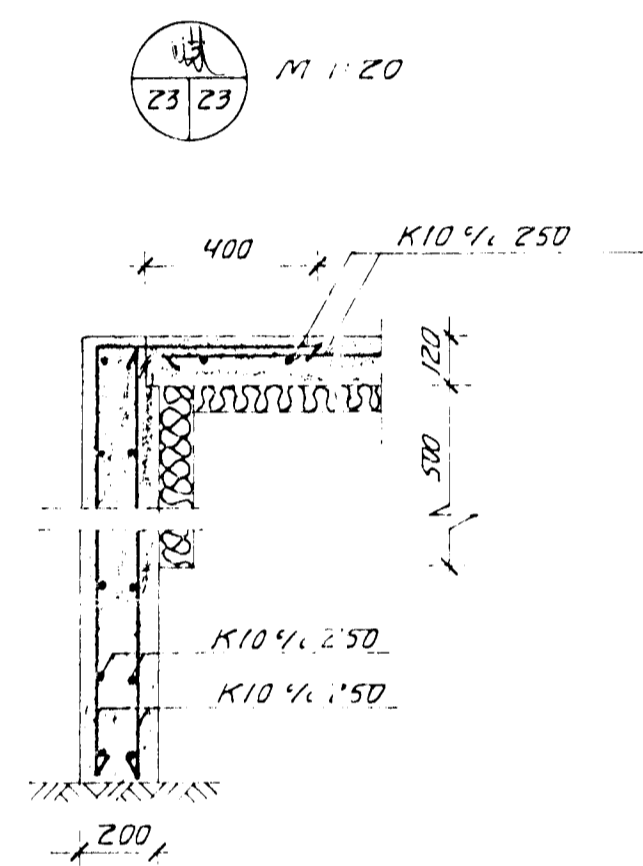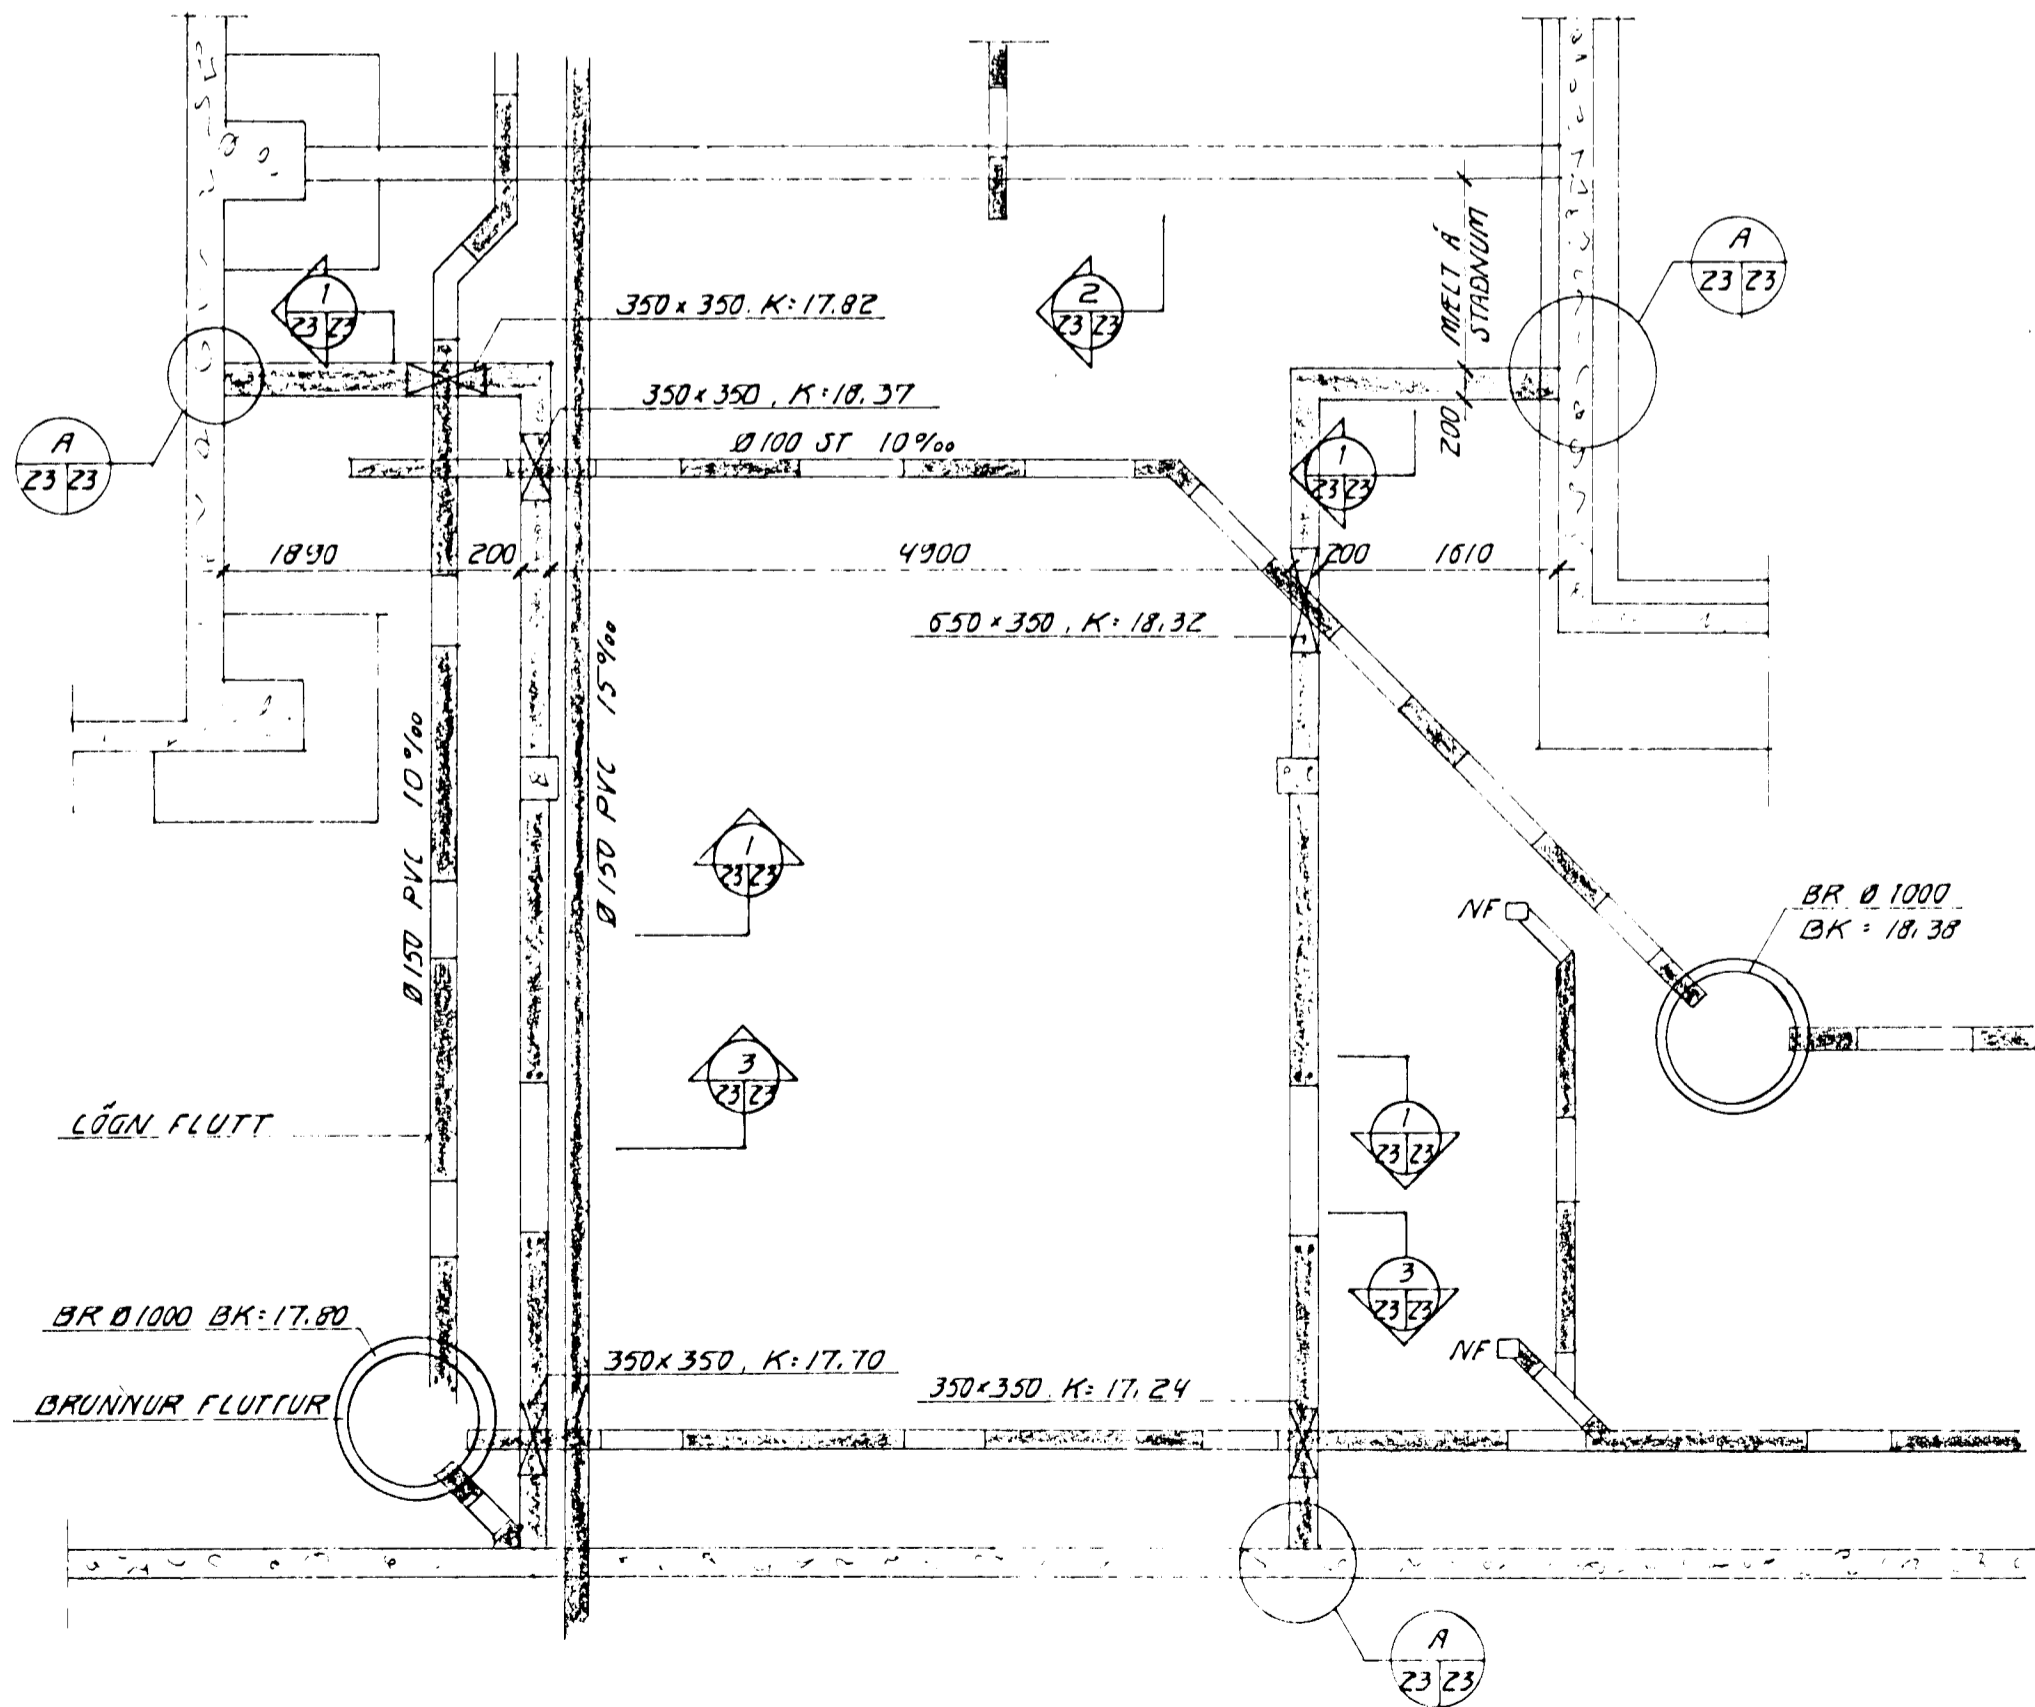

RÚMMÝND HITALAGNA, M 1:50

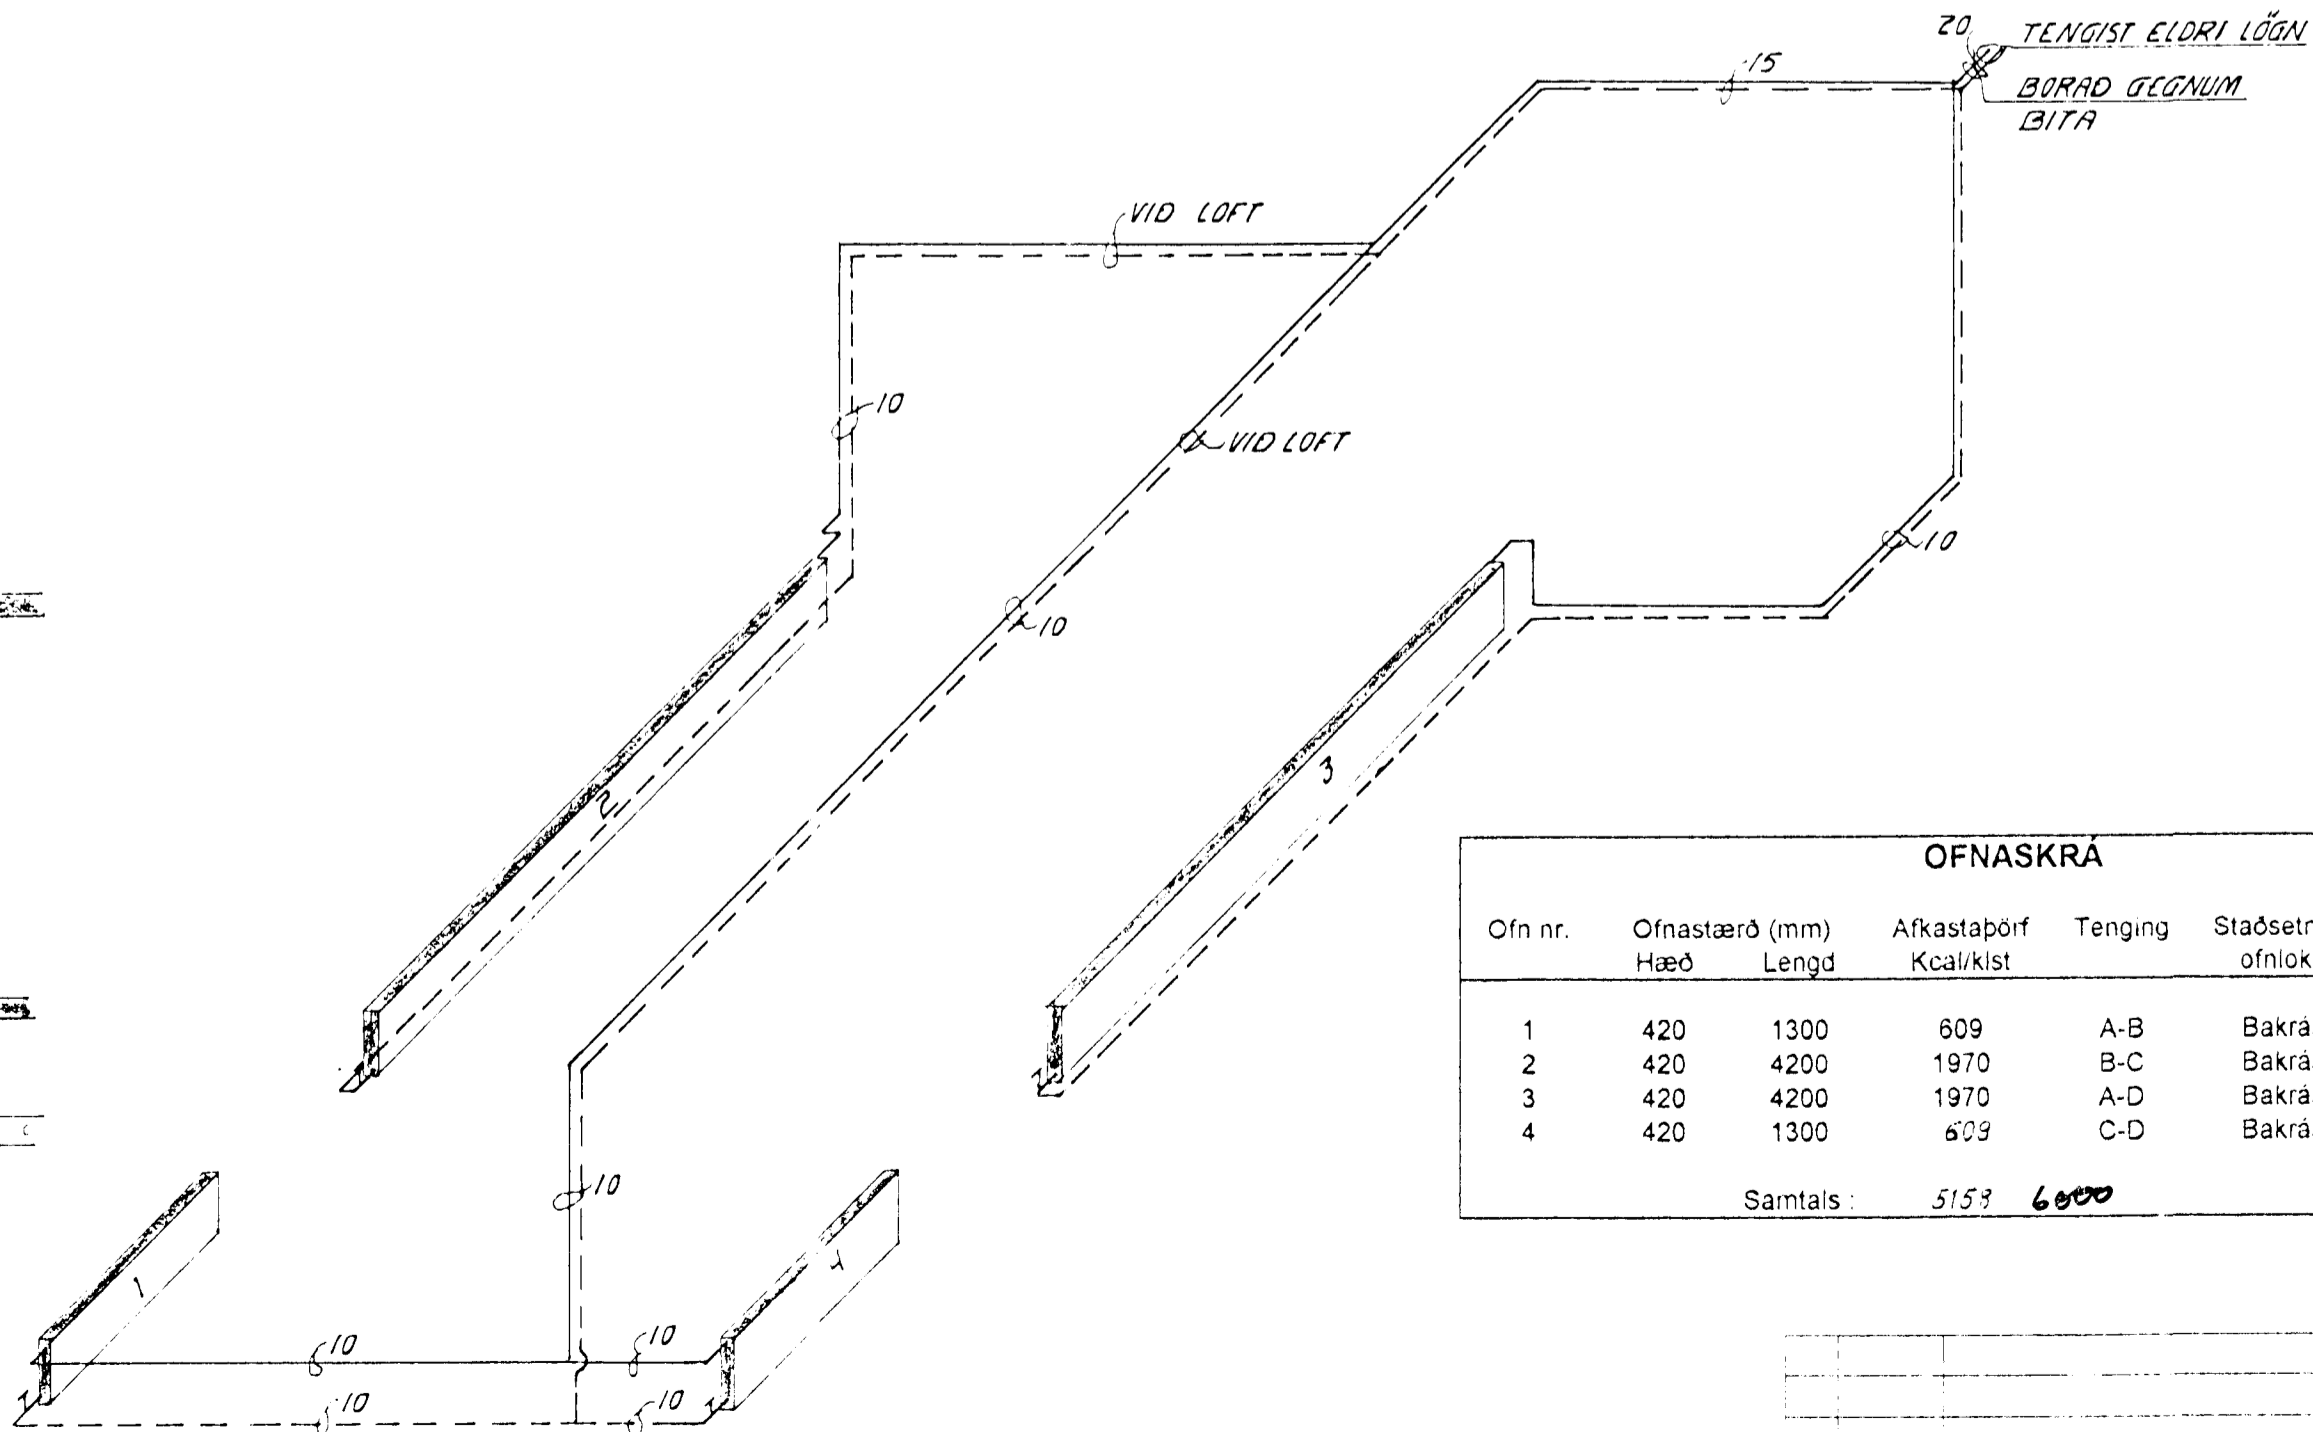

12 DES. 1994

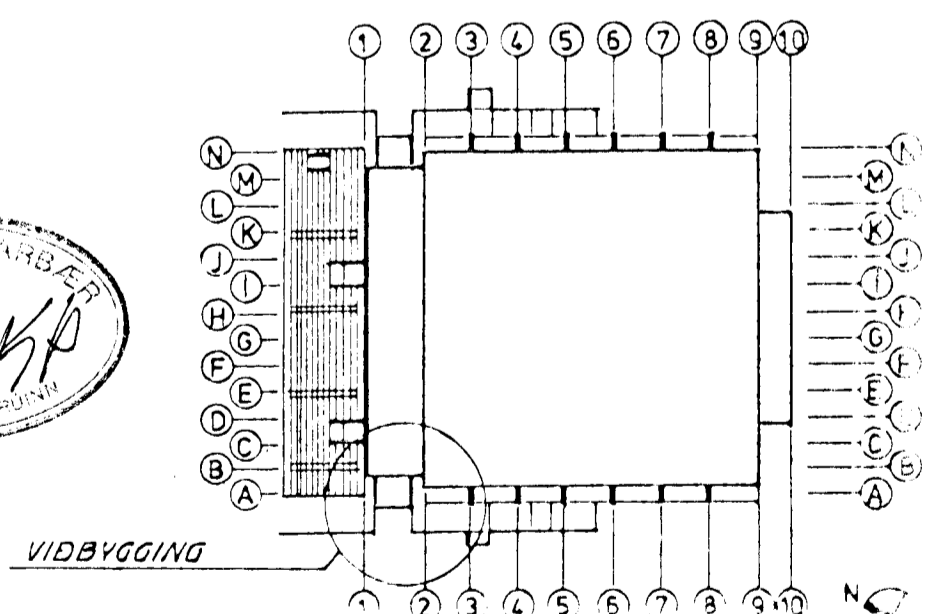

Ofn nr.	Ofnastærð (mm) Hæð Lengd	Afkastapörf Kcal/kist	Tenging	Staðsetning ofnioka	Ath.
1	420 1300	609	A-B	Bakrás	
2	420 4200	1970	B-C	Bakrás	
3	420 4200	1970	A-D	Bakrás	
4	420 1300	609	C-D	Bakrás	
Samtals:		5159	6000		

SJÁ SKÝRINGAR Á TEIKN. NR. -1-01

**FERILL** VERKFRÉDISTOFAN FERILL HF. F.R.V. MÖRKIN 1, 108 REYKJAVÍK. Sími 71-88570 FAX 71-889784

ÍPRÓTTAHÚS VIÐ KAPLAKRIKA

VIÐBYGGING VIÐ TENGI-BYGGINGU 1994

Handwritten notes and signatures at the bottom of the page.

BR	DAGS	HANNAÐ	SAVÞ	KT
23/10	1994	BMG	1:50	1:20
				368 1 23