
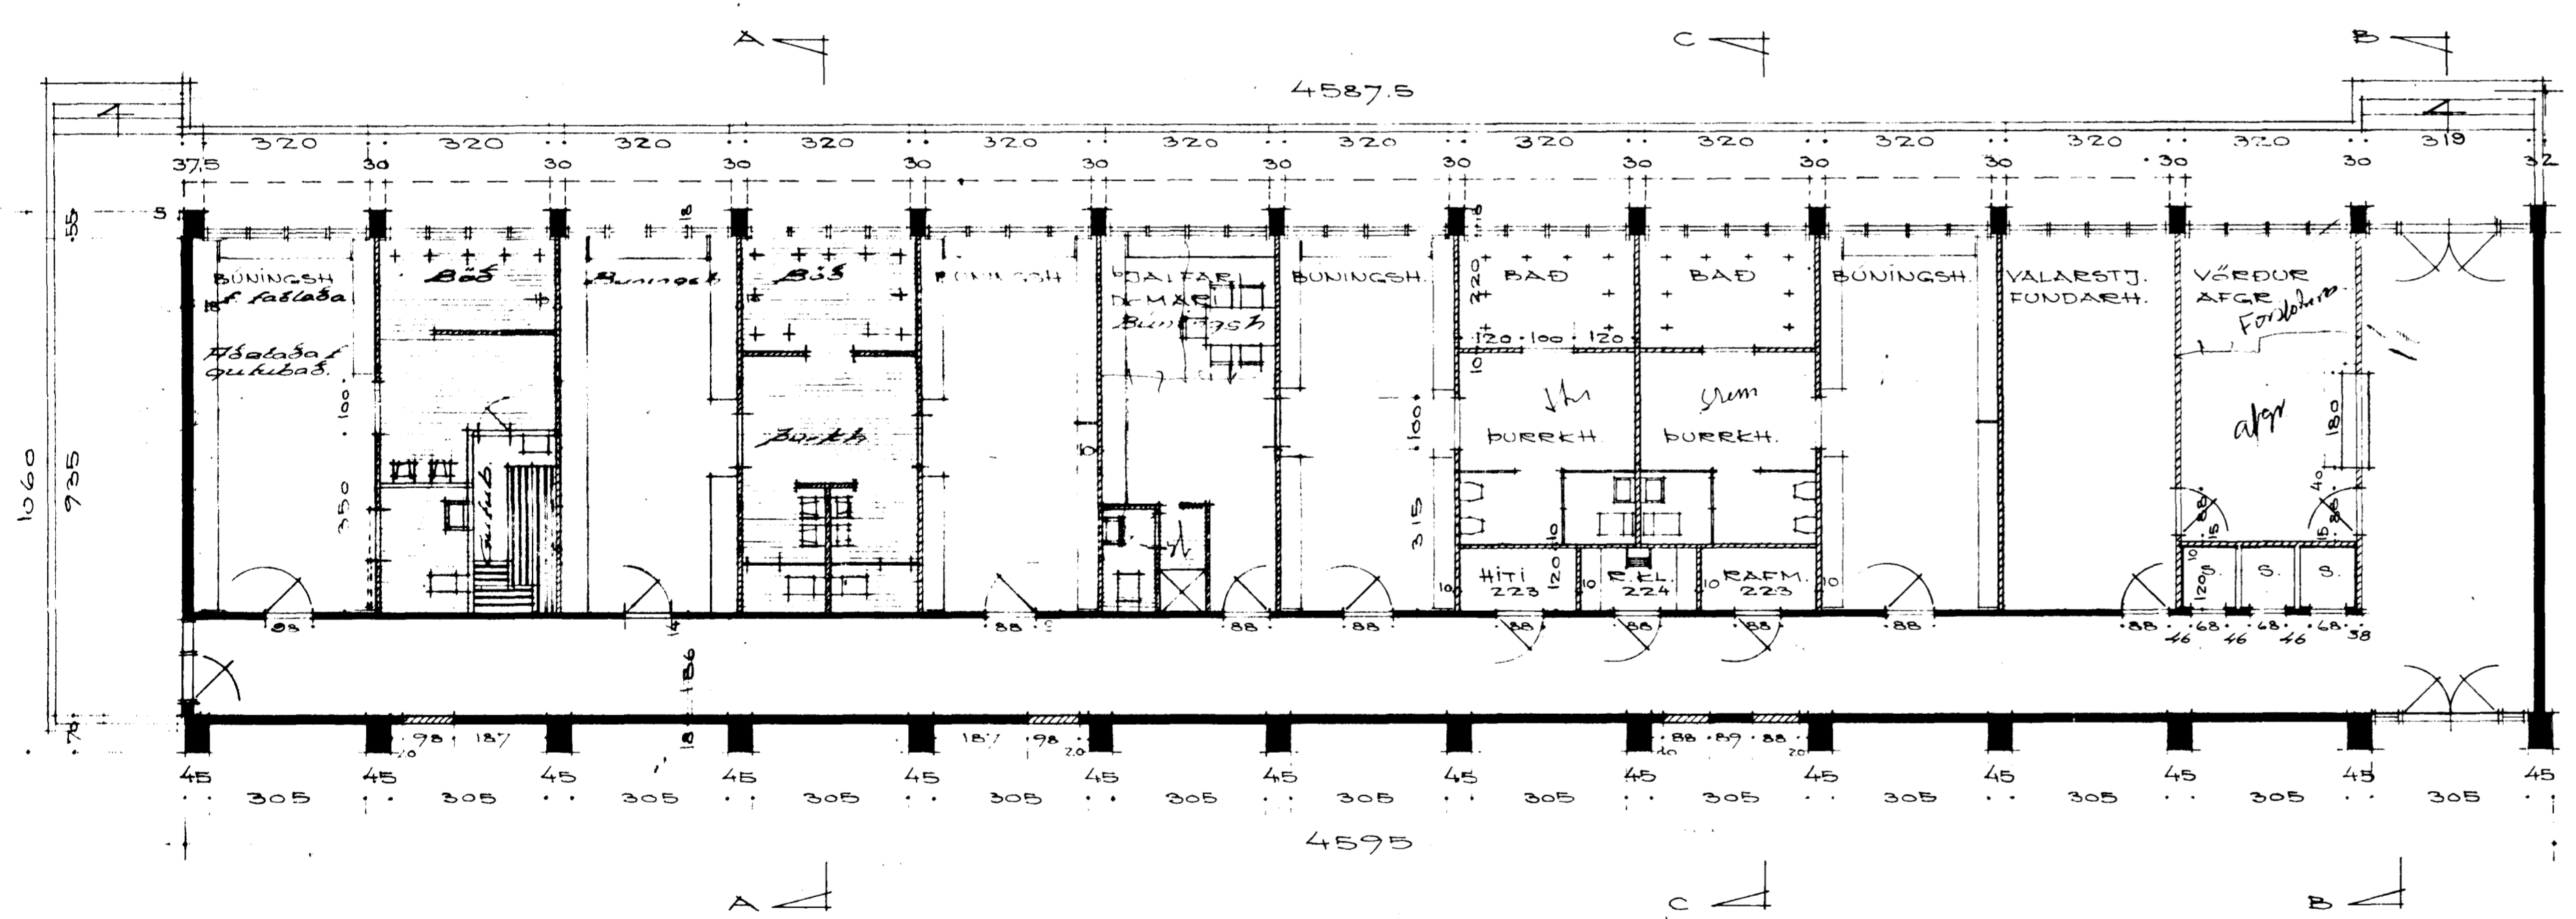
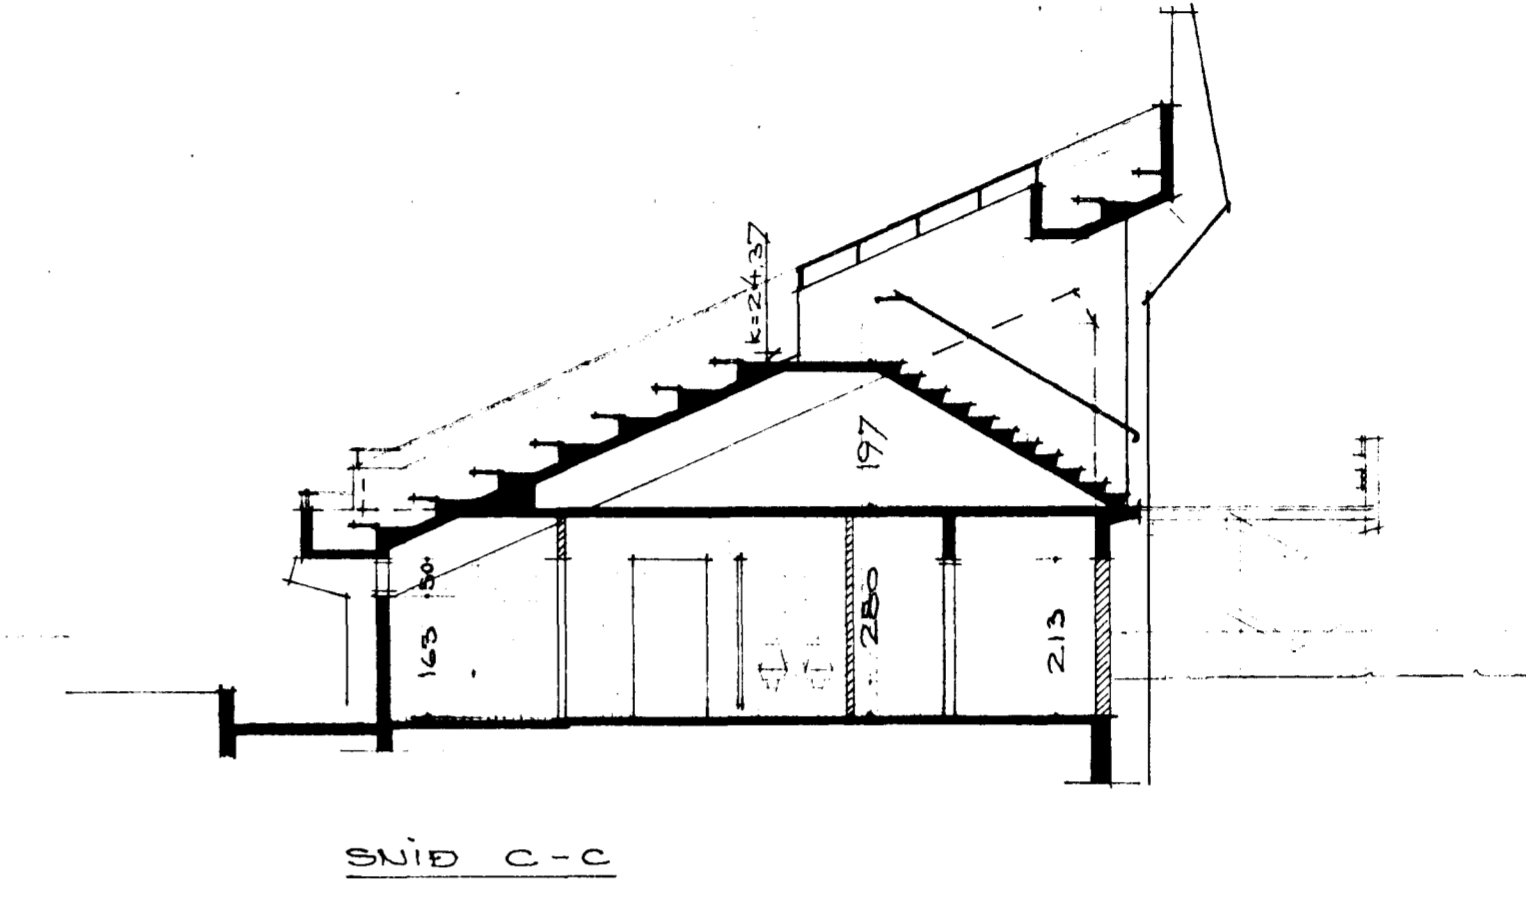
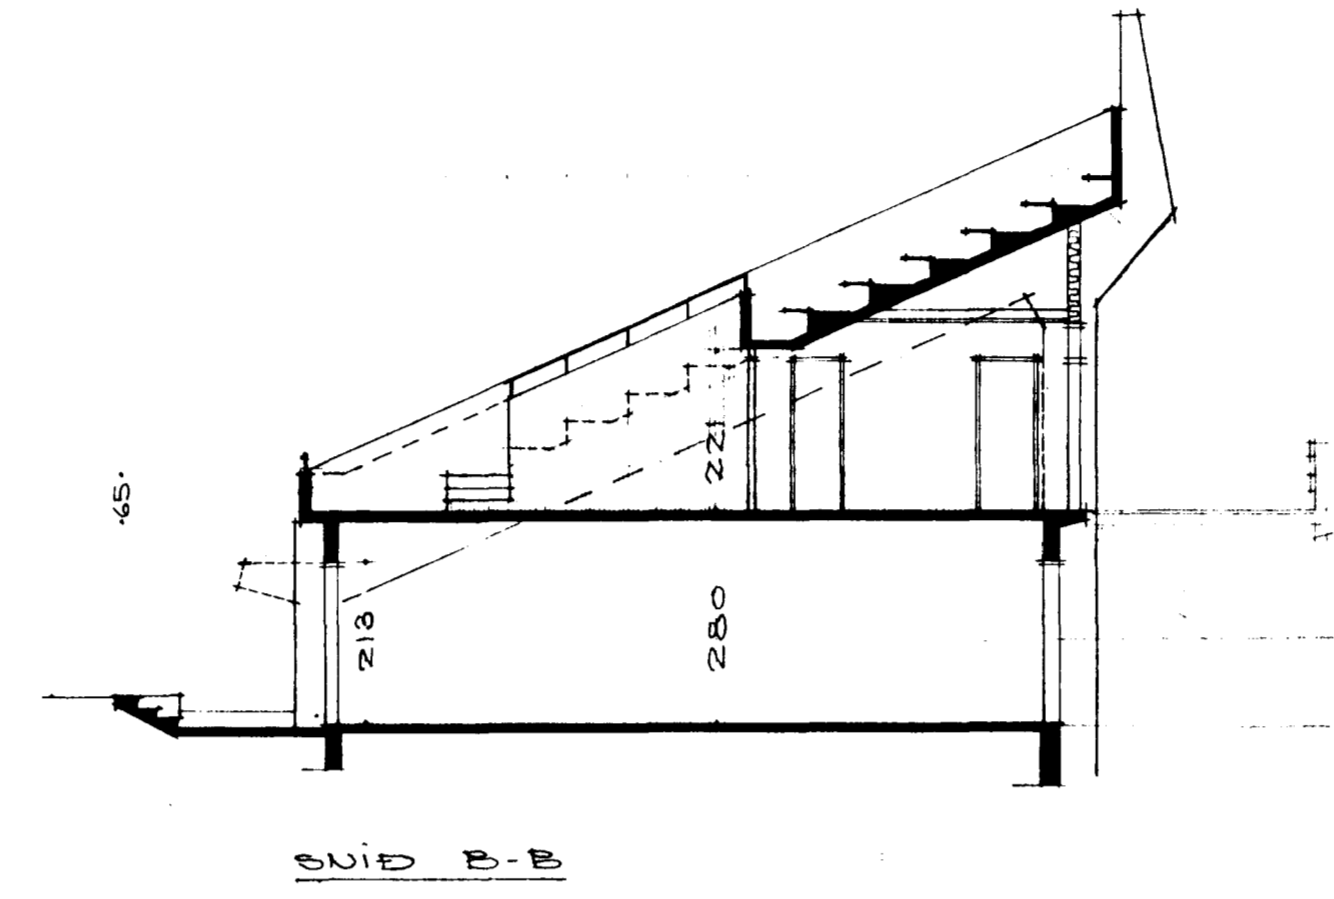


Úr Gildi

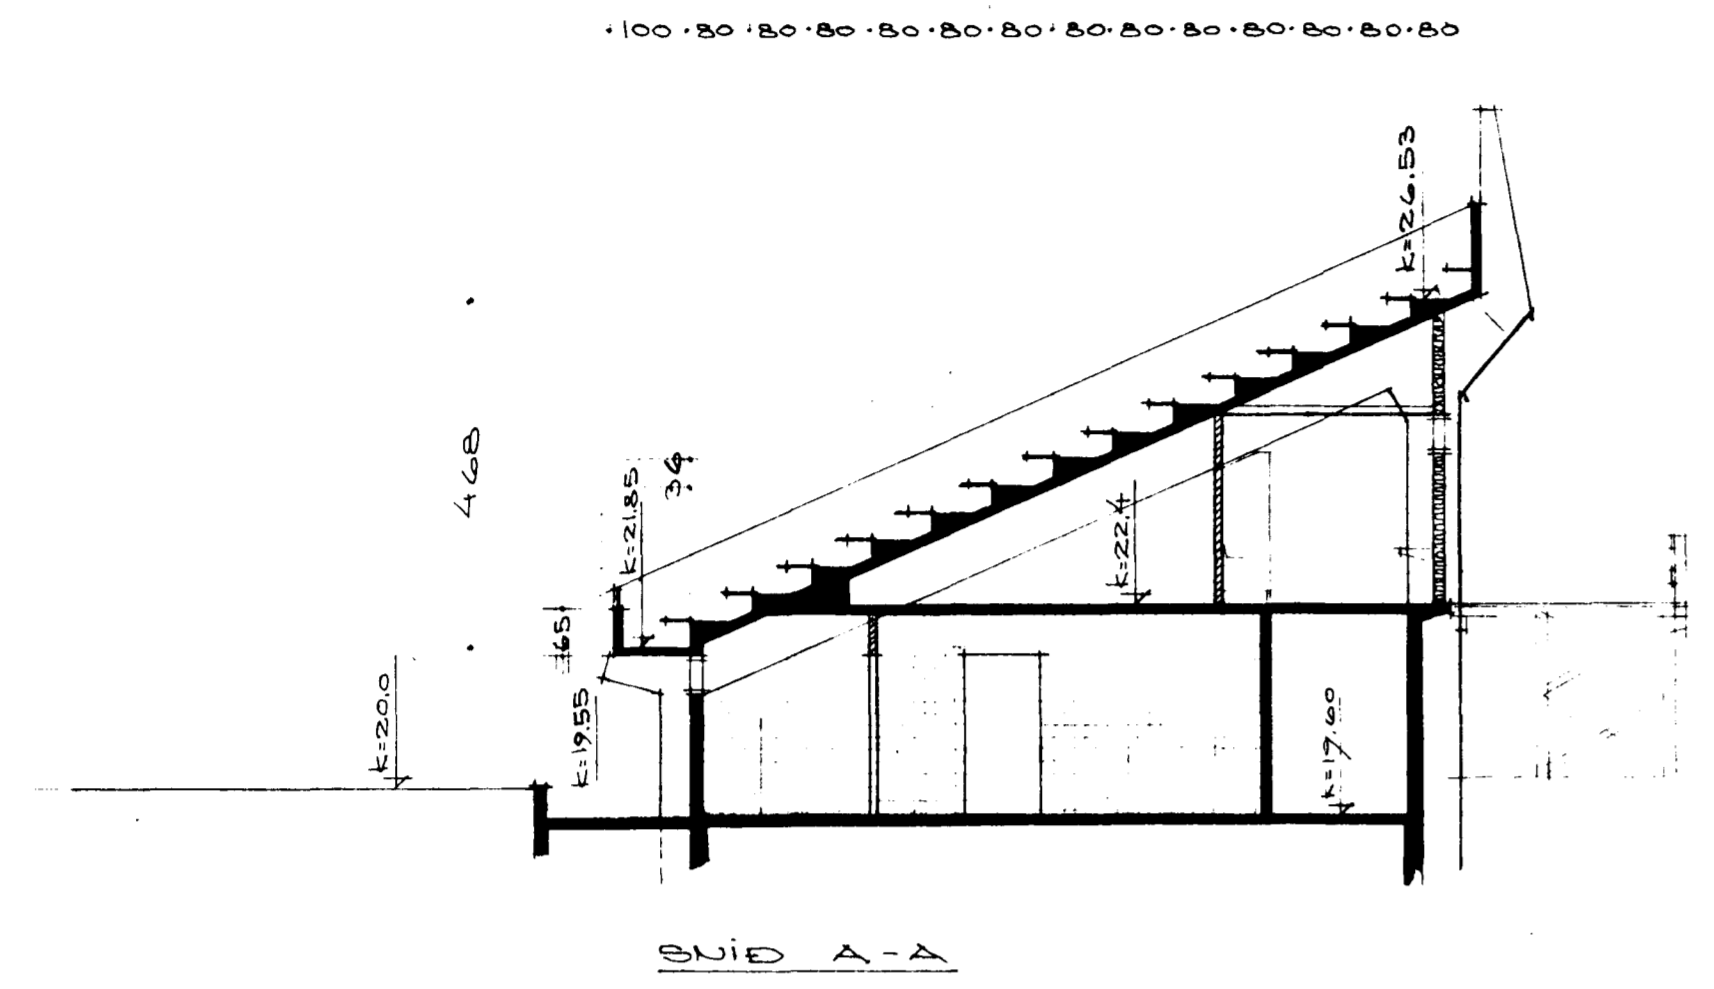

GRUNNMYND I.HÆÐ

4800-1000-03

TEIKNISTOFAN H.F. ÁRMÚLA 6 105 REYKJAVIK
 SIMI 387 50
 VERKEFNI: FIMLEIKAFÉLAG
 HAFNARFJARDAR
 VERK: GRUNNMYND I.HÆÐ
 SNEIÐINGAR
 GÍSLI HALDÓRSSON ANKTEXT FAL
 JOSEF REYNIS ANKTEXT FAL
 LEIFUR GÍSLASON BYGGINGAR BFI
 BJARNI MARTEINSSON ANKTEXT FAL
 HALLDOR GUDMUNDSSON ANKTEXT FAL
 MAL: 1:100
 DAGS: 1.8.1978
 TÆKN: S. Sigurðsson

Áttúlfur og Búningsherb, nír 80 kg