



Samþykkt á fundi bygginga-  
nefndar þ. 15.6.1983  
BYGGINGAFULLTRÖNN  
Í HAFNARFIRÐI  
*S. Sigurðsson*

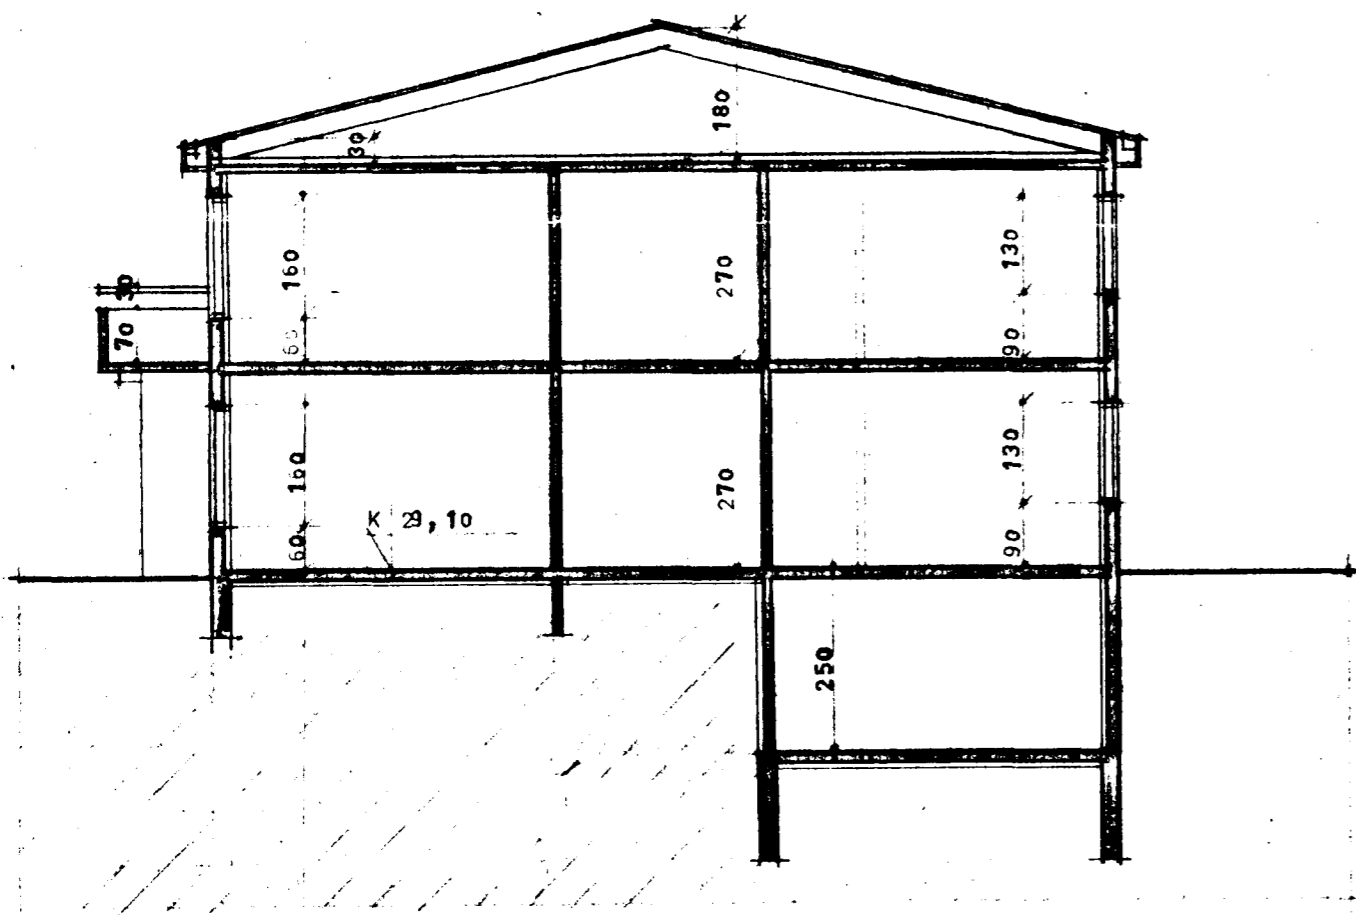

SNIÐ M 1:100

FLATARMÁL:		
BYGGÐUR FLÓTUR ALLS	: 190,62	m <sup>2</sup>
KJALLARI	: 53,97	m <sup>2</sup>
JARÐHAF	: 138,50	m <sup>2</sup>
2 HAF	: 138,00	m <sup>2</sup>
BILGEYMSLUR	: 52,12	m <sup>2</sup>
SAMTALS	: 382,59	m <sup>2</sup>
NYTING		
HEILDARRÚMMÁL	: 1026,47	m <sup>3</sup>
MÆÐAL K - GILDI :		
VEGGIR	: - 1,00	
GOLF	: - 0,40	
ÞAK	: - 0,30	

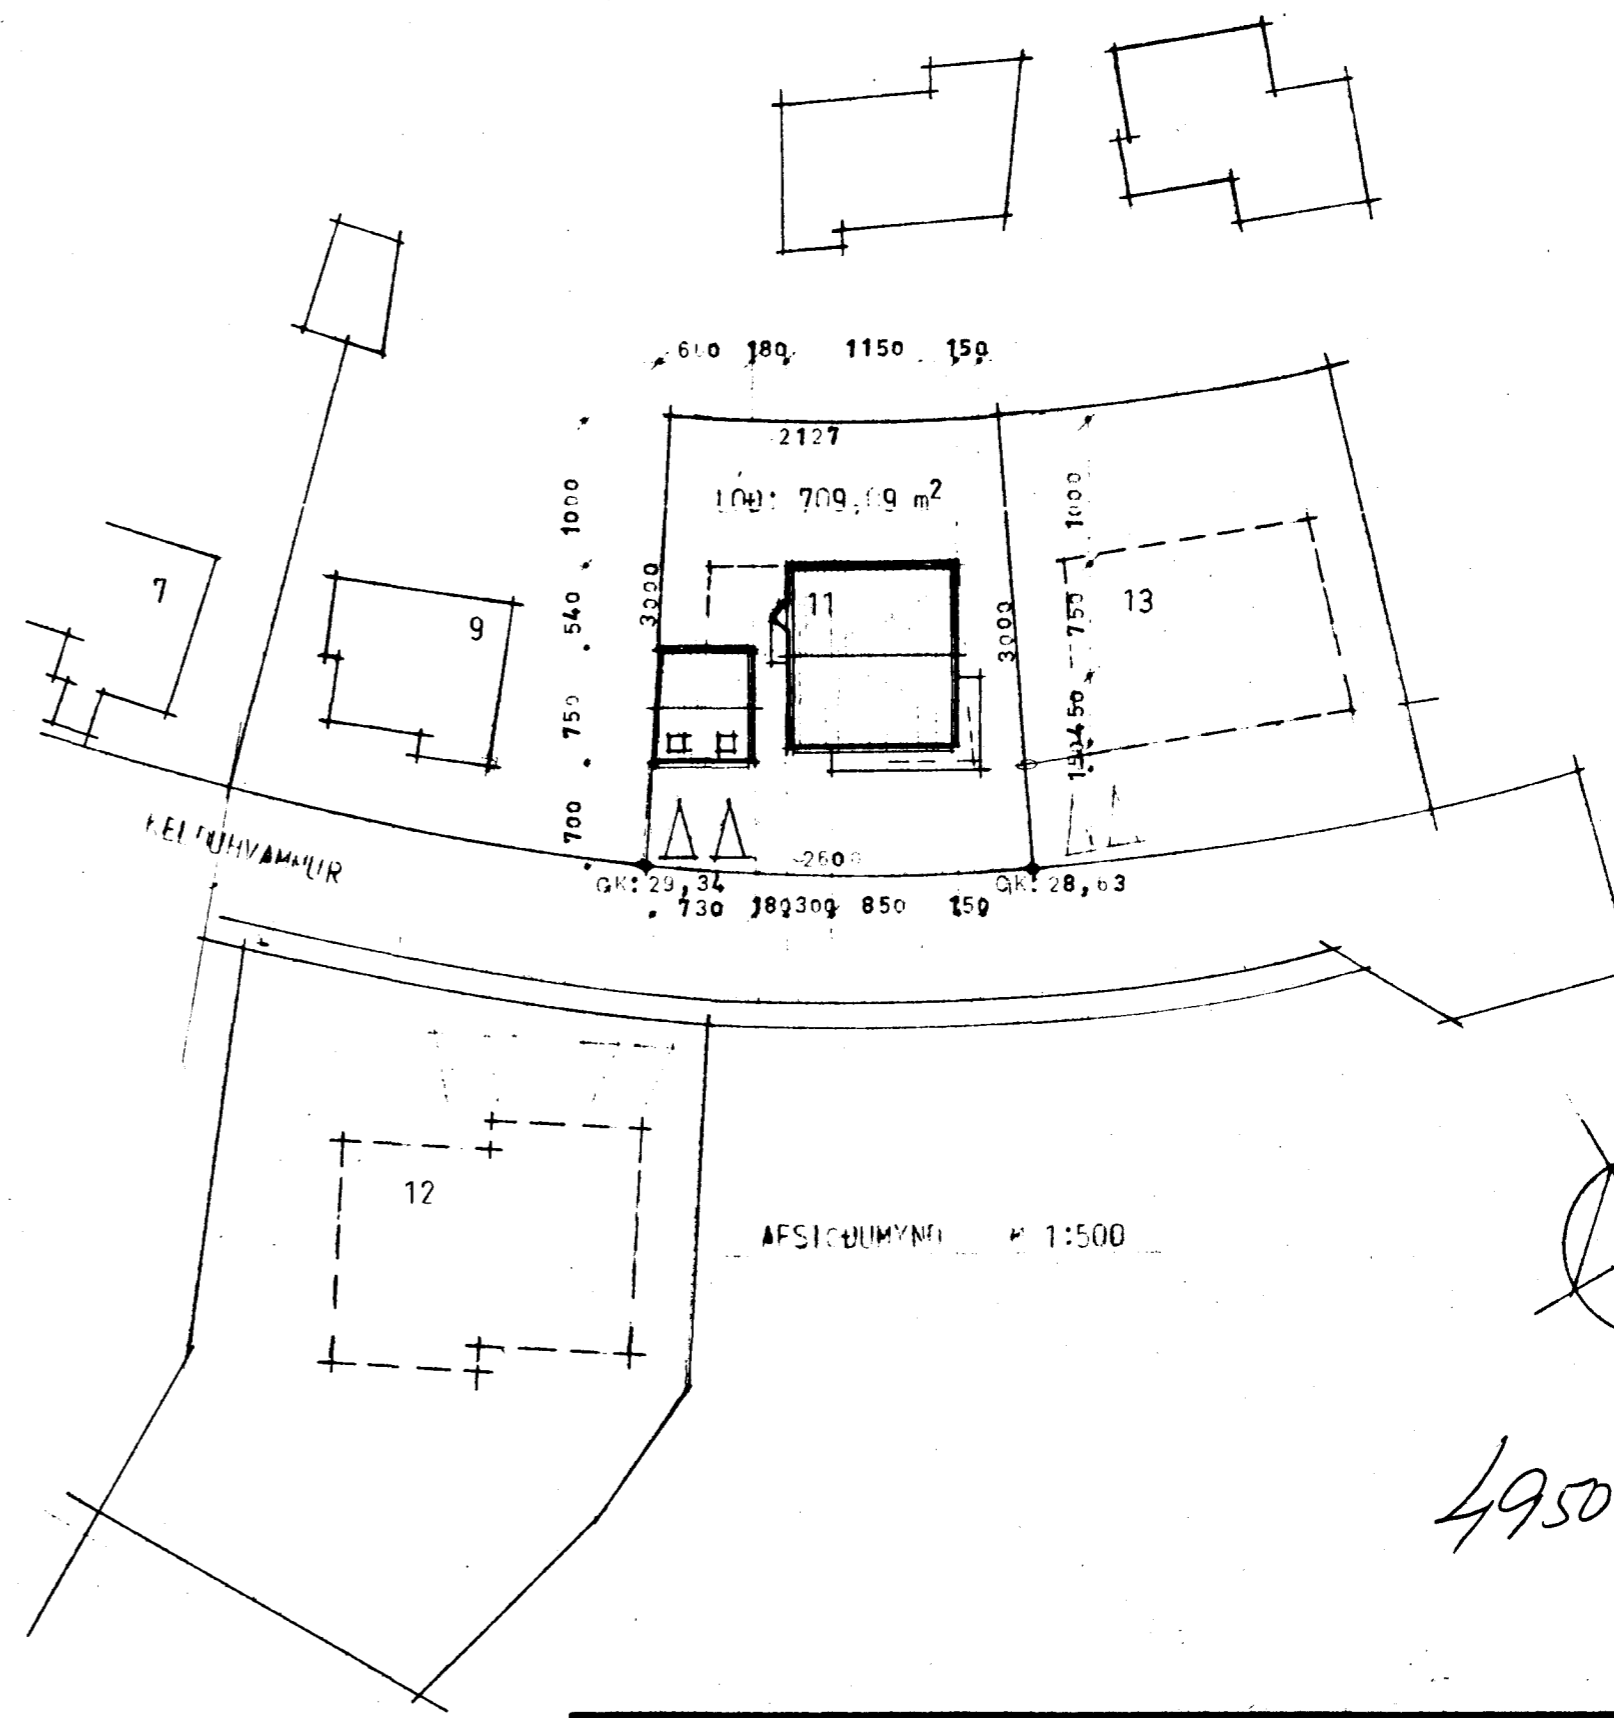

AFSTÖÐUMYND M 1:500

4950-0110-01  
02

VERKEFNI	KELDUHVAMMUR 11, HAFNARFIRÐI	VERK NR.	TEIKN.	TEIKN. NR.
AFSTÖÐUMYND	M 1:500	DAGB. MÅL	1983	<b>101</b>
SNIÐ	M 1:100	BR.	6/6 83	

**ARKO** *Svein Sigurðsson* *Ólafur Þorláksson* *Jón K. Einarsson*  
**ÁSMUNDUR, ROBERT OG KALDAL** LAUGAVEG 41 SÍMI 21930