




Kelduhvammur sv. 14, 16. 02. 84
 Skjal nr. 1 á fundi byggingar-
 nefndar j. 23. 10. 1985
 BYGGINGAULLINGUR
 Í HAVNAFIRDI
 Sveinbjörn Skulason

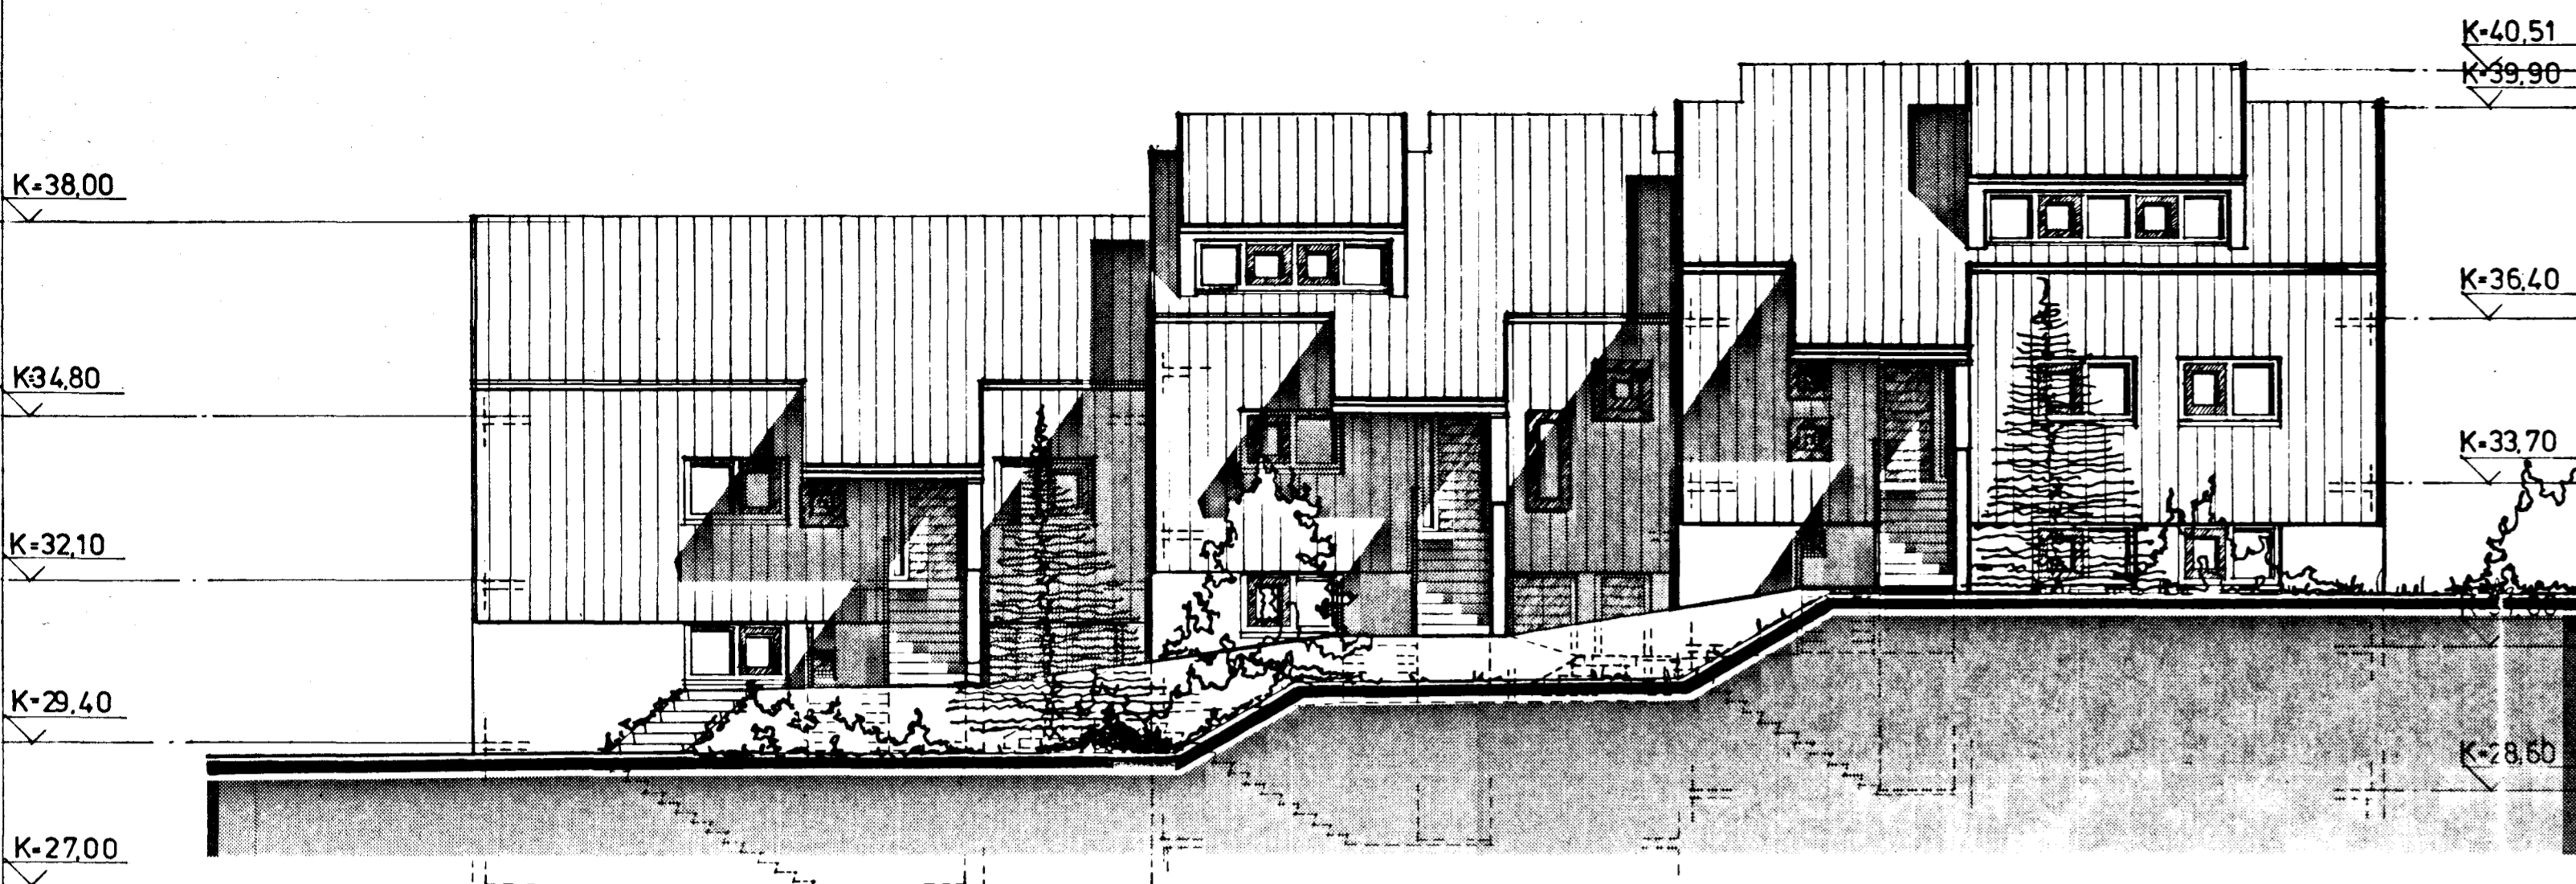


nord-vesturhlid

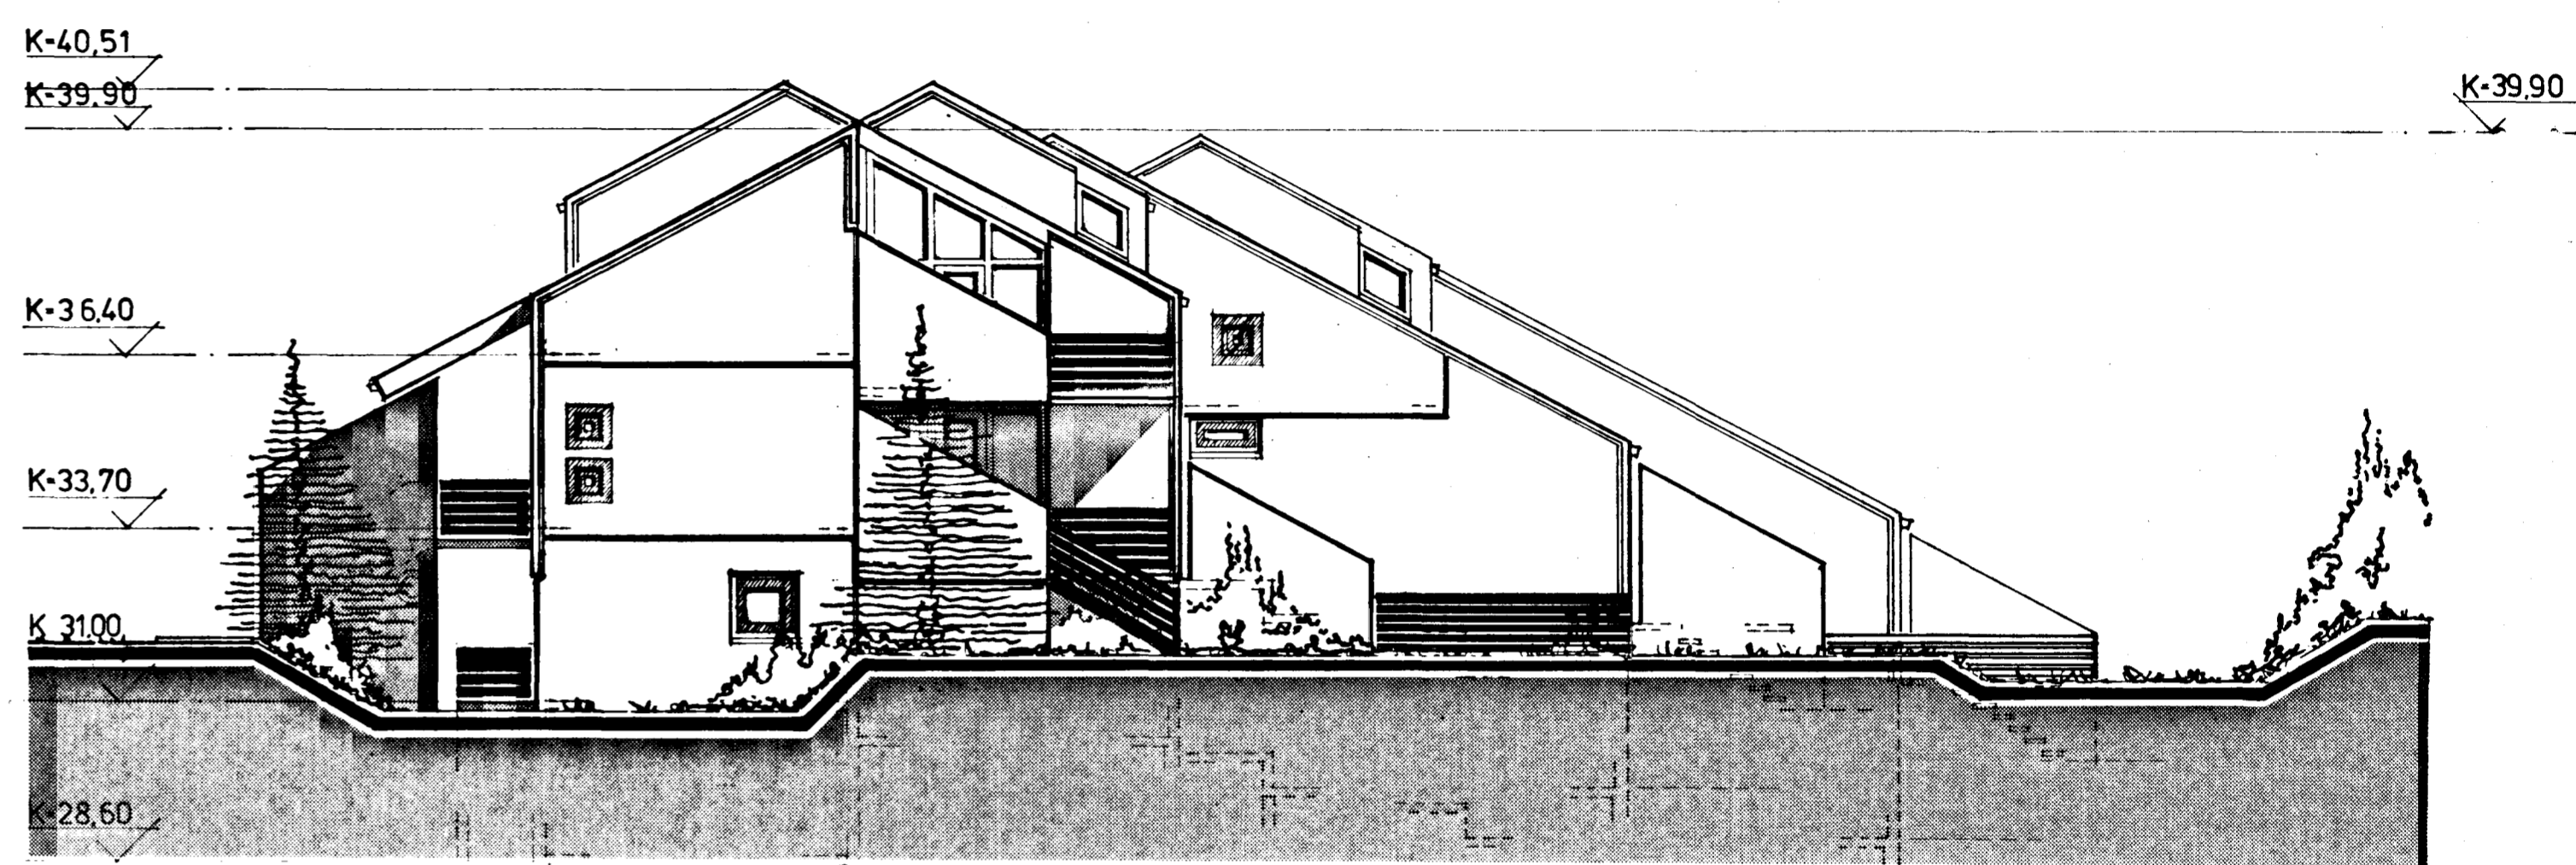

sud-vesturhlid

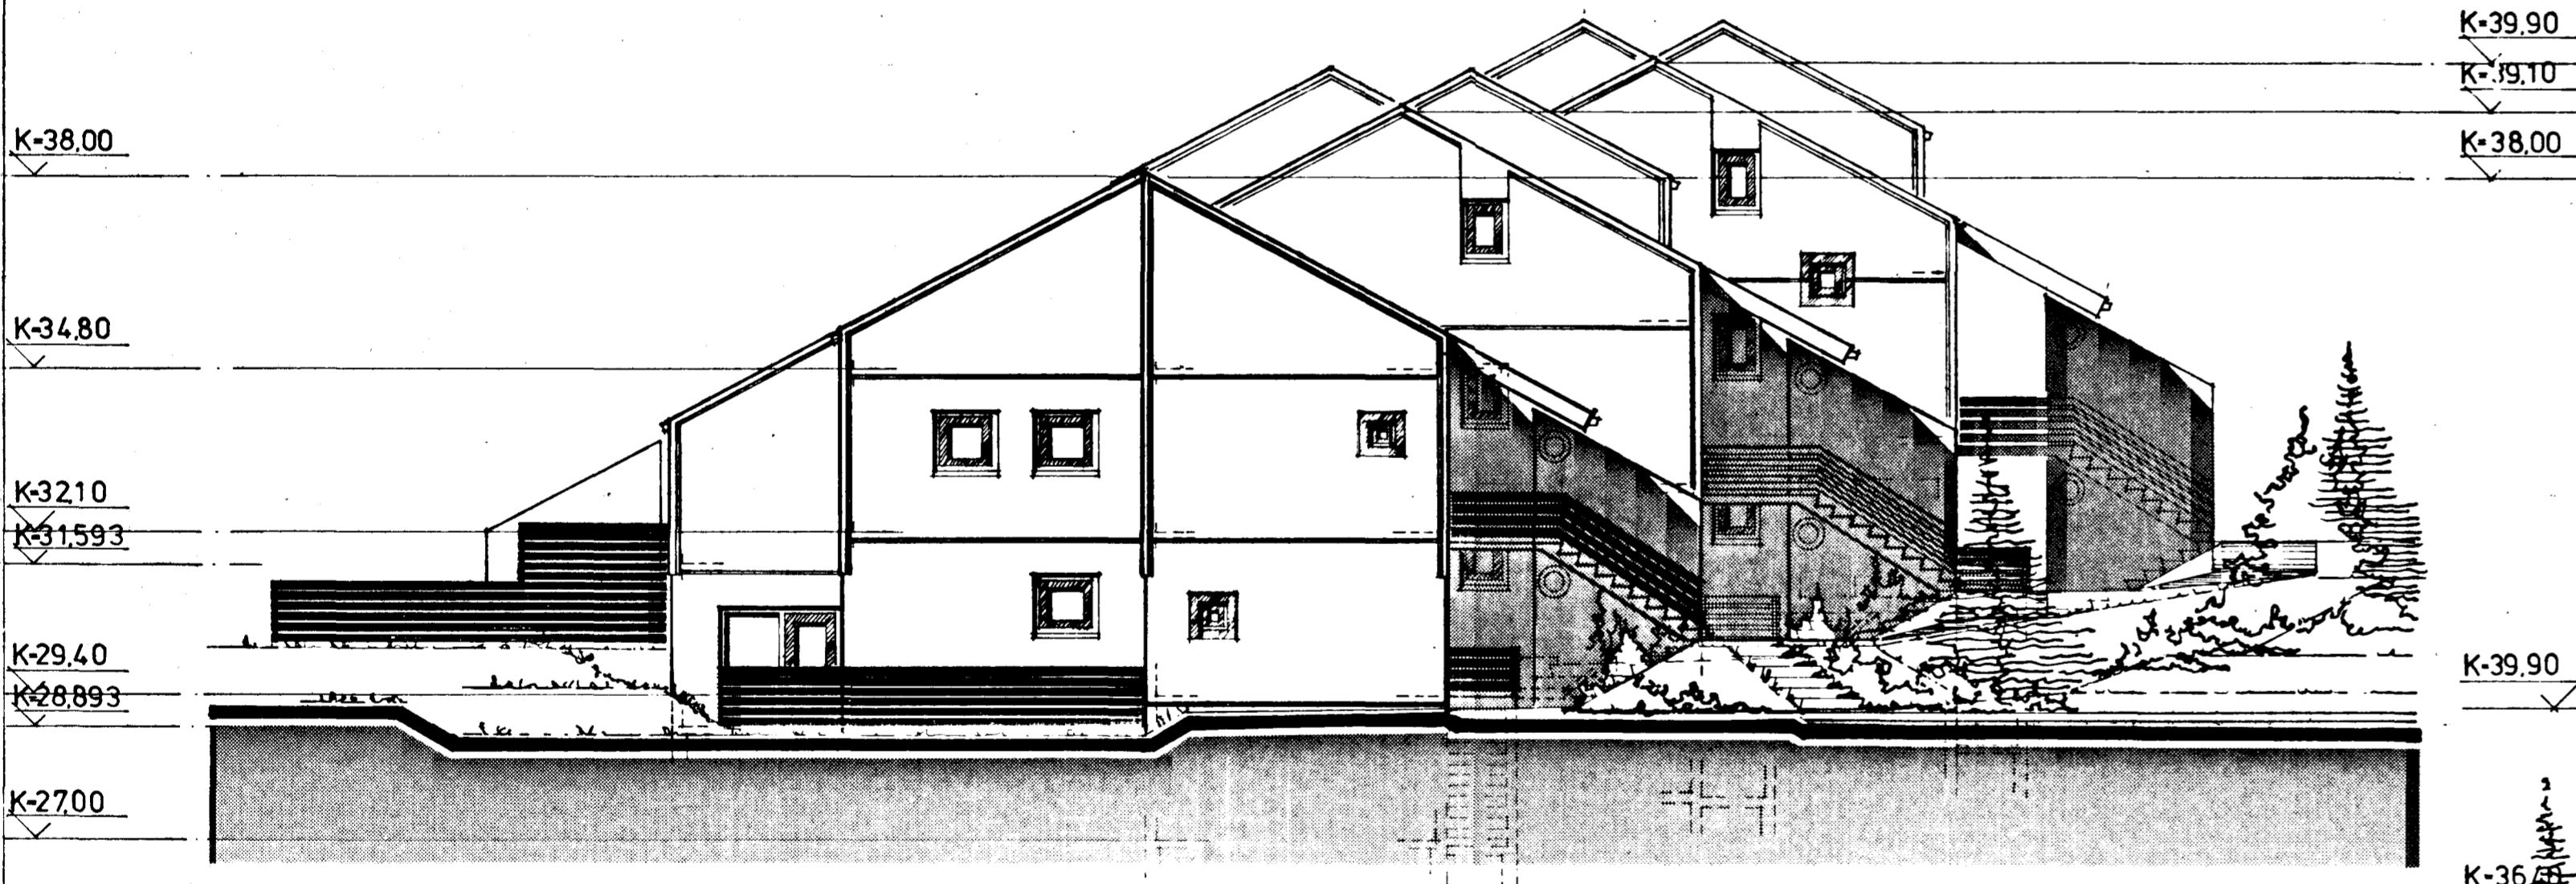

nord-austurhlid

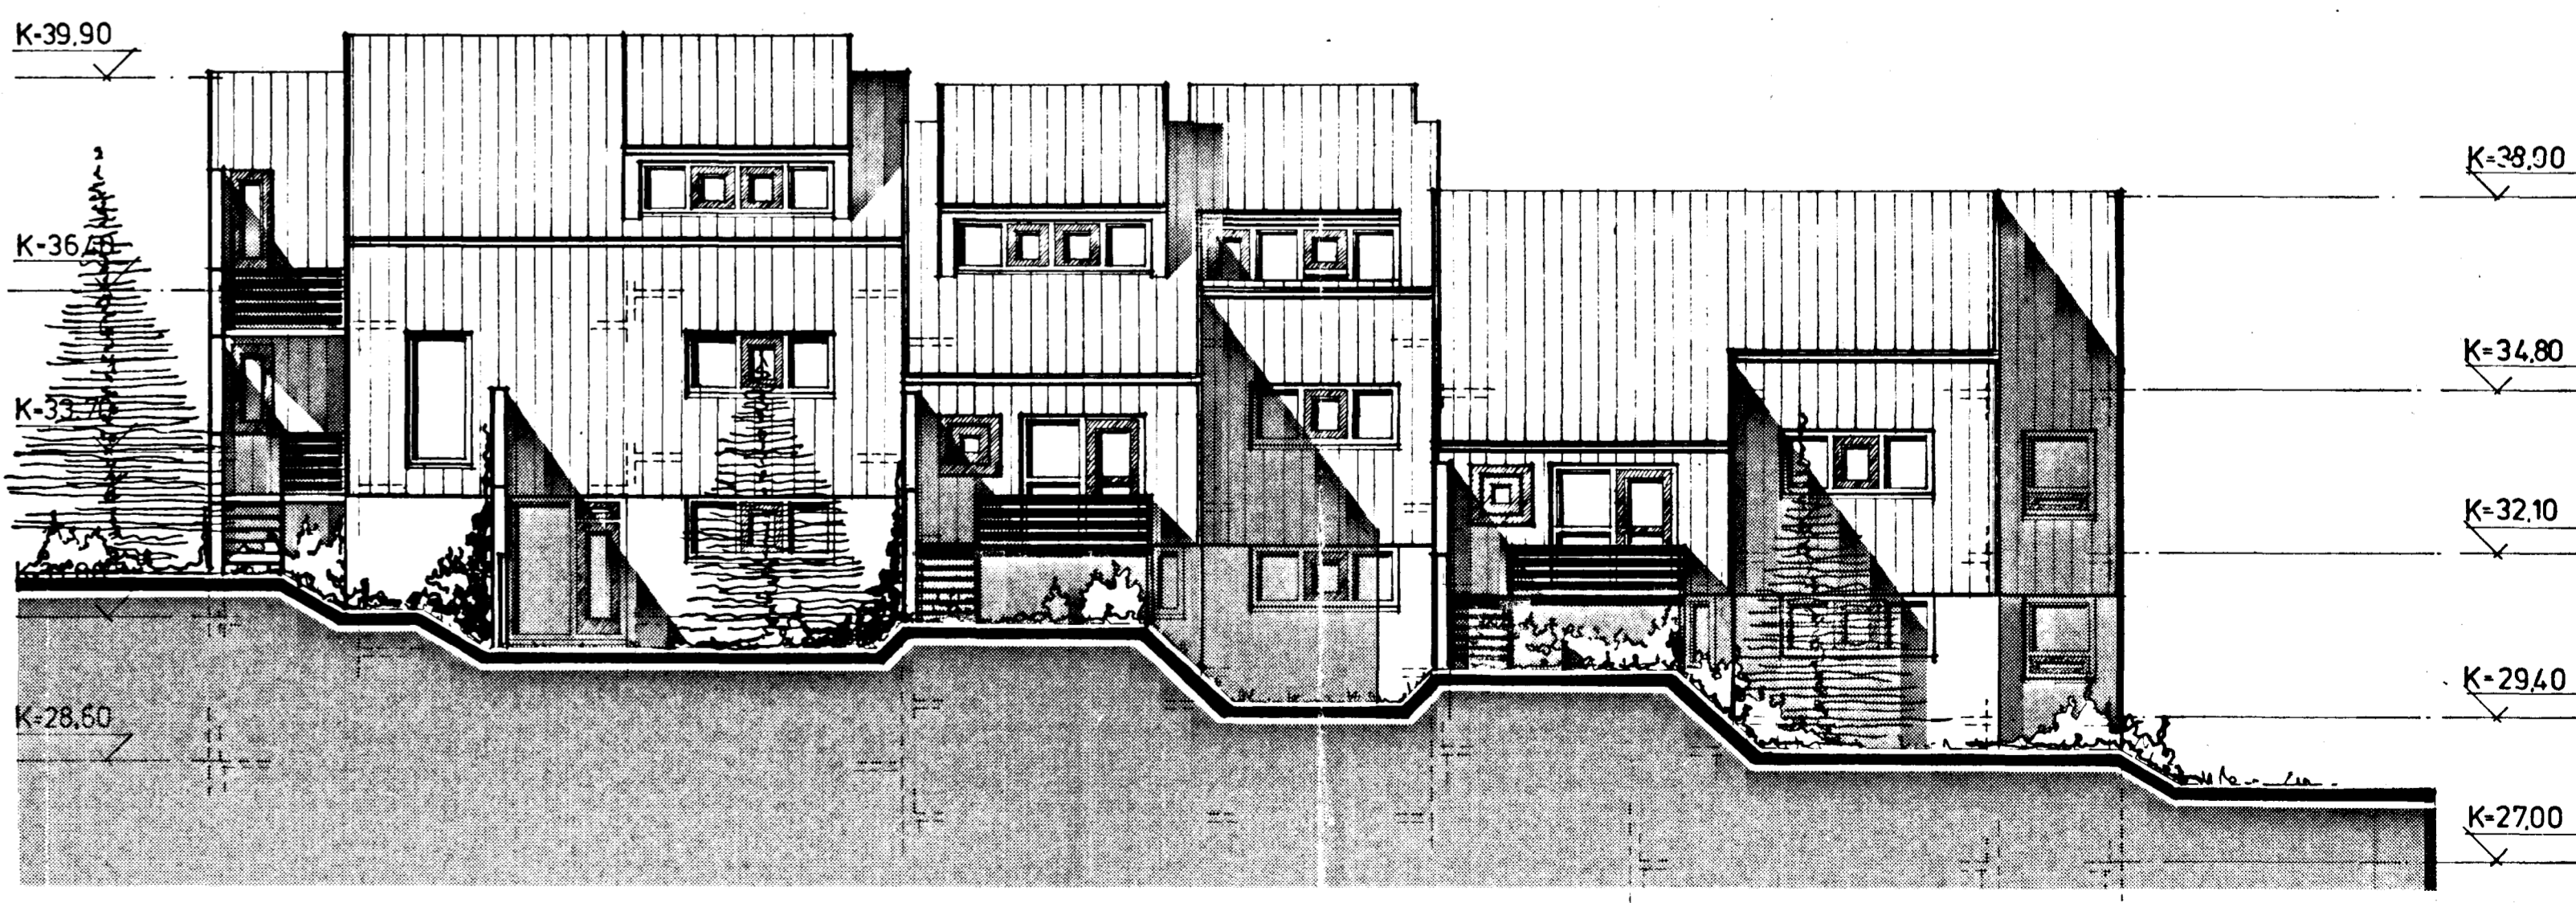

sud-austurhlid