



2. HED

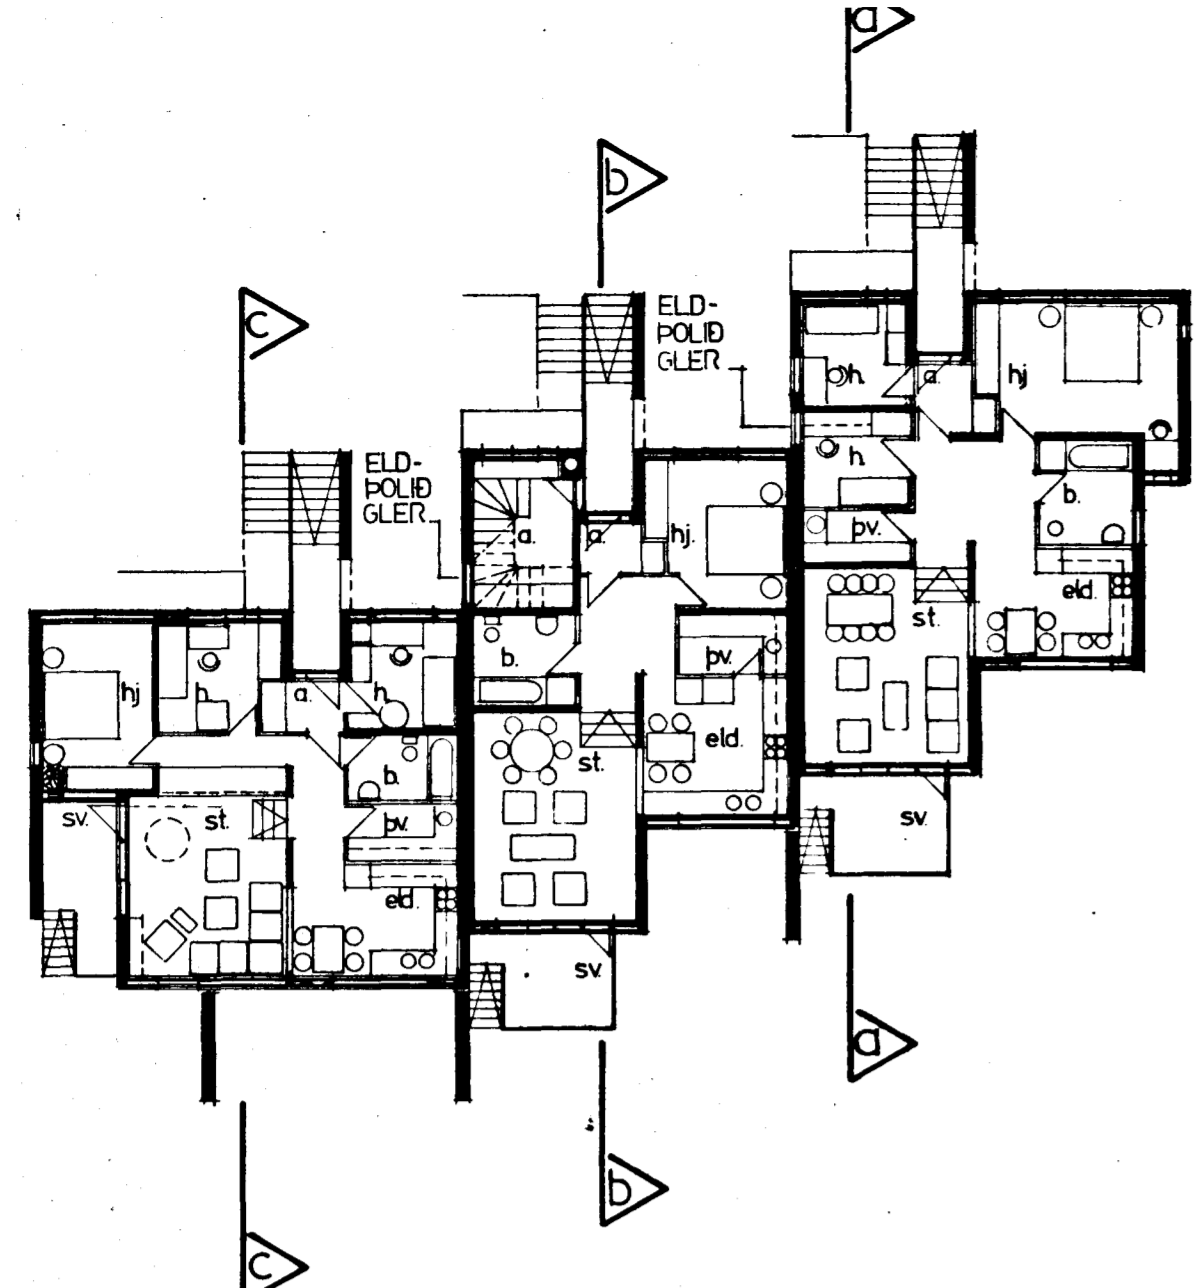


4 N. 96,0 m² BR. 124,0 * (14) 2 N. 83,0 m² BR. 104,0 * (14) 4 N. 105,0 m² BR. 134,0 * (9)


RISHED

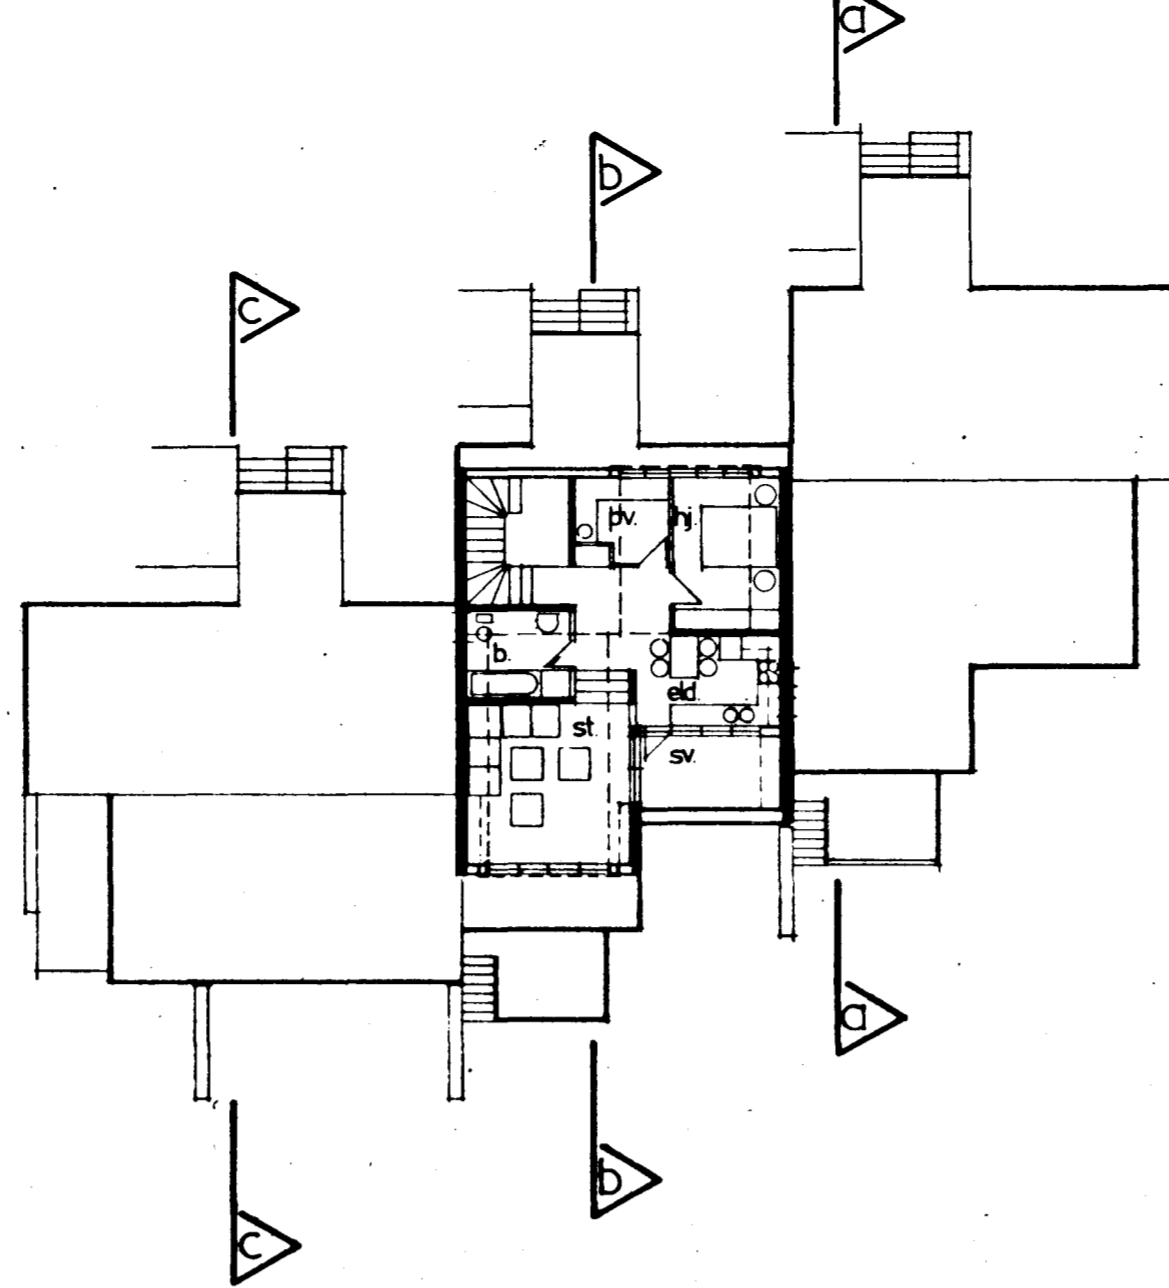


2 N. 64,5 m² BR. 99,0 *

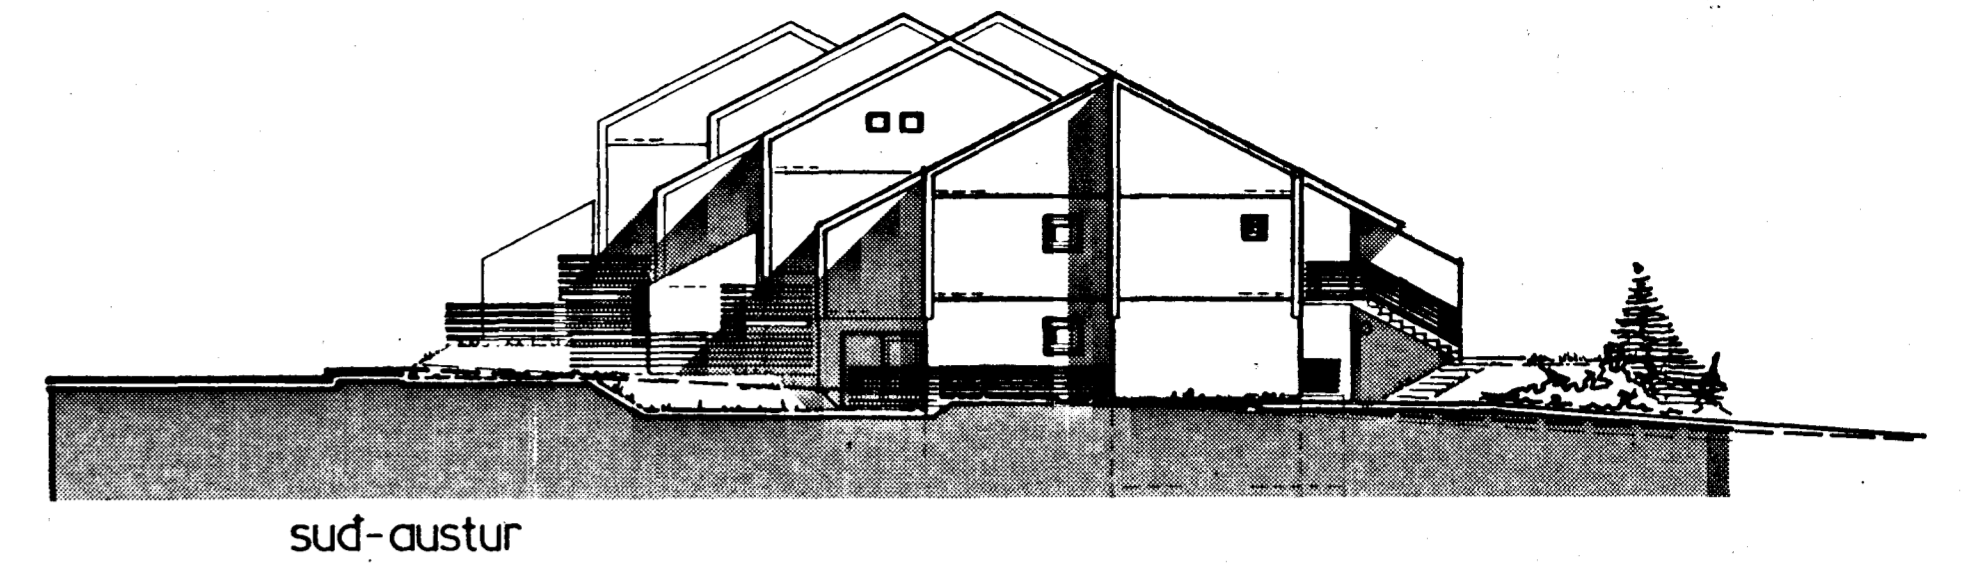


sud-austur

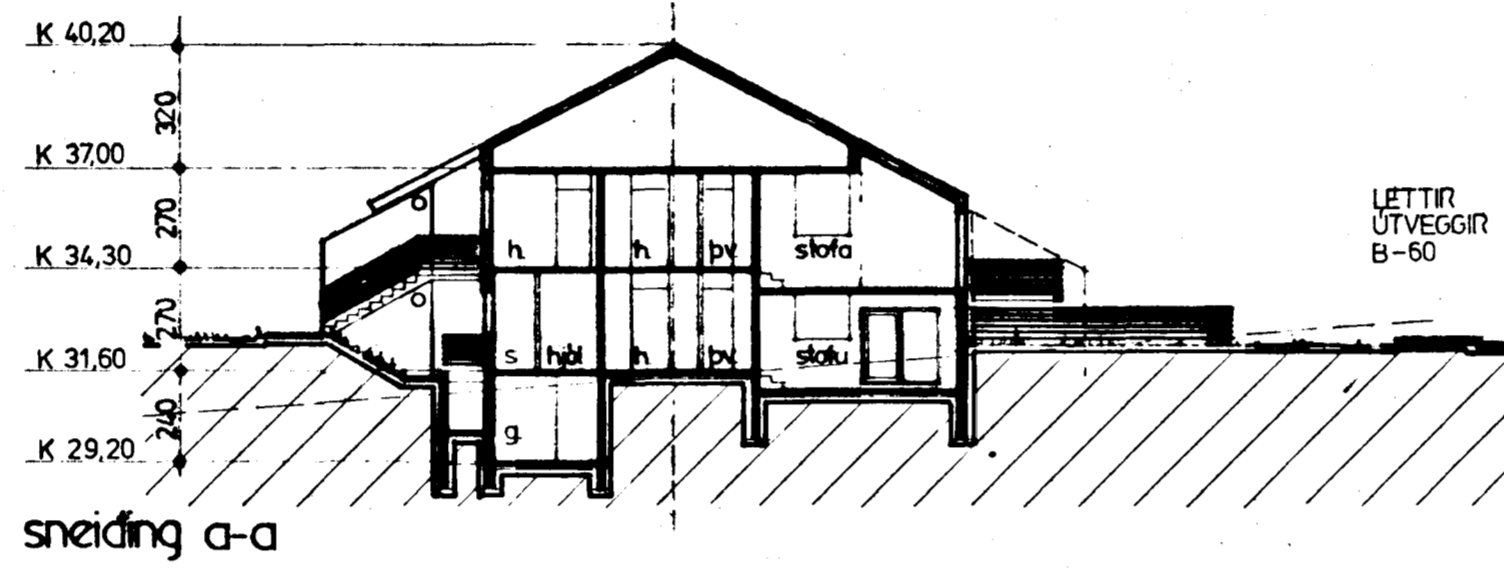


sneiding a-a

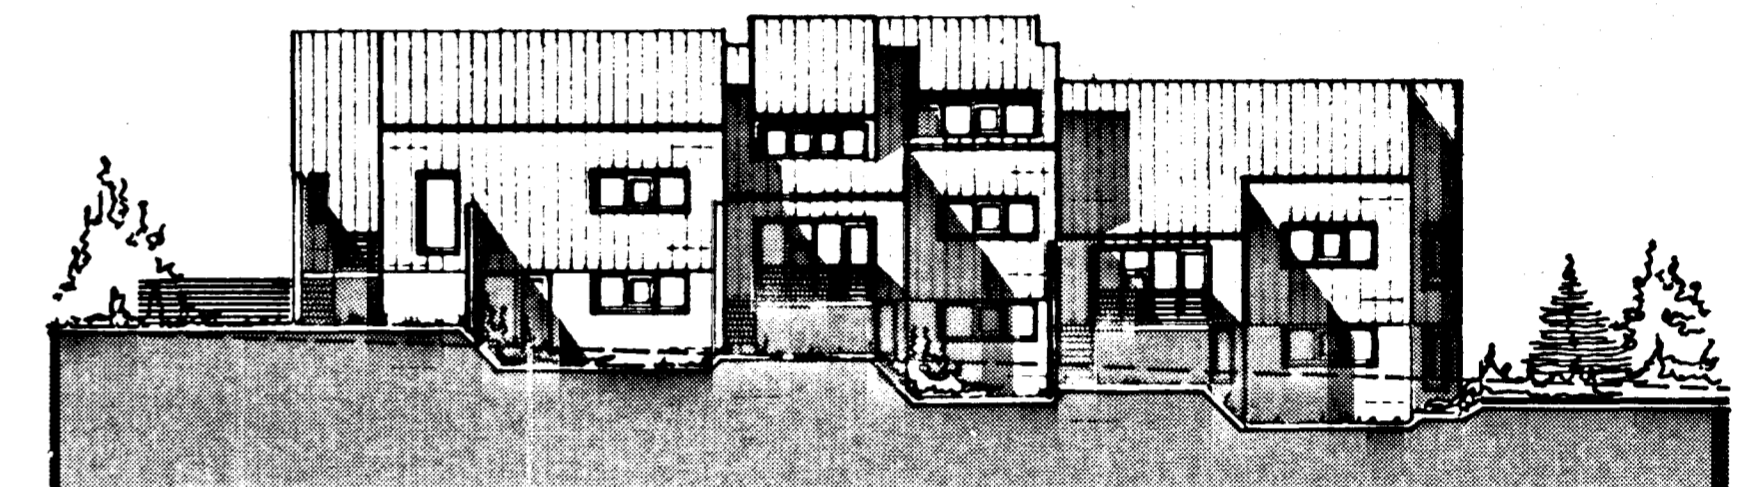


sud-vestur

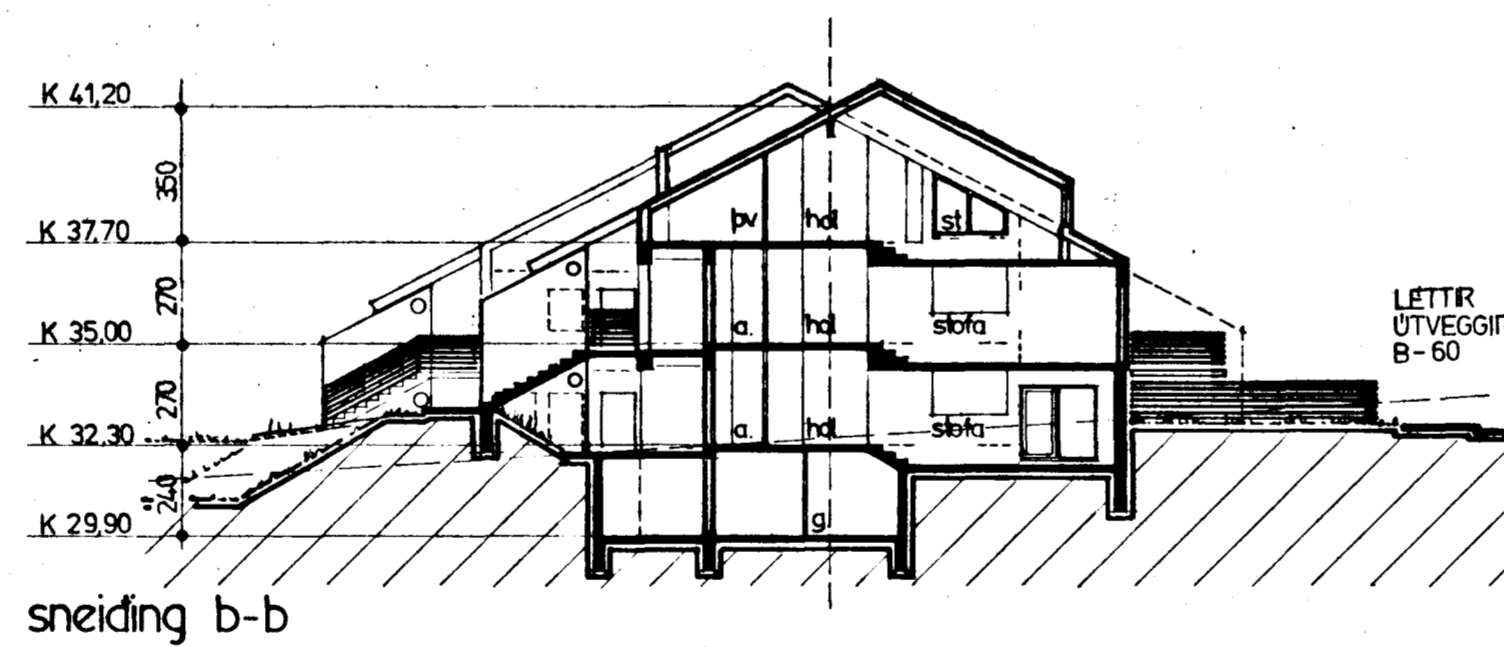


sneiding b-b

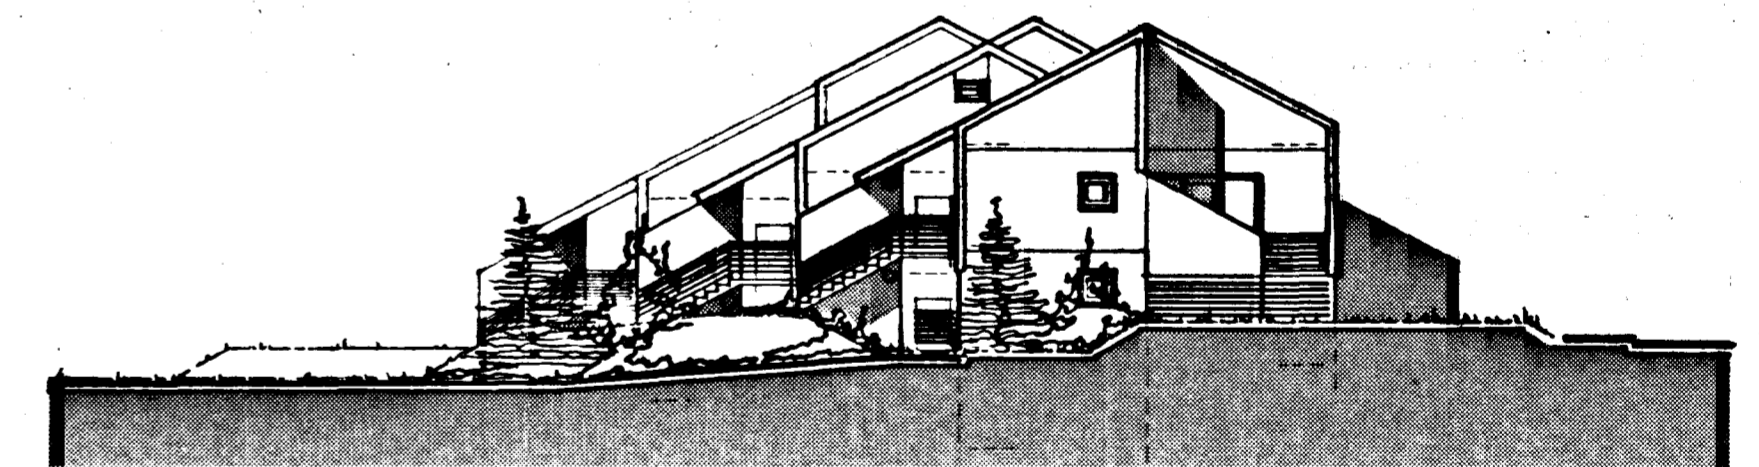

nord-vestur

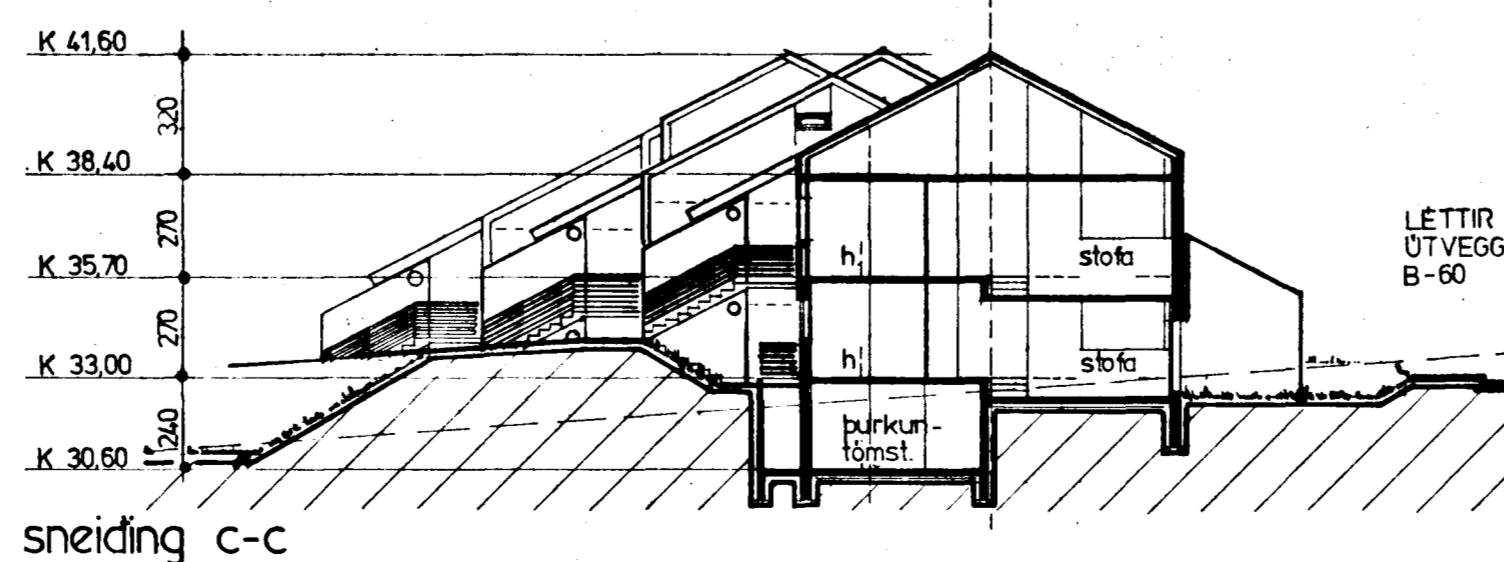


sneiding c-c

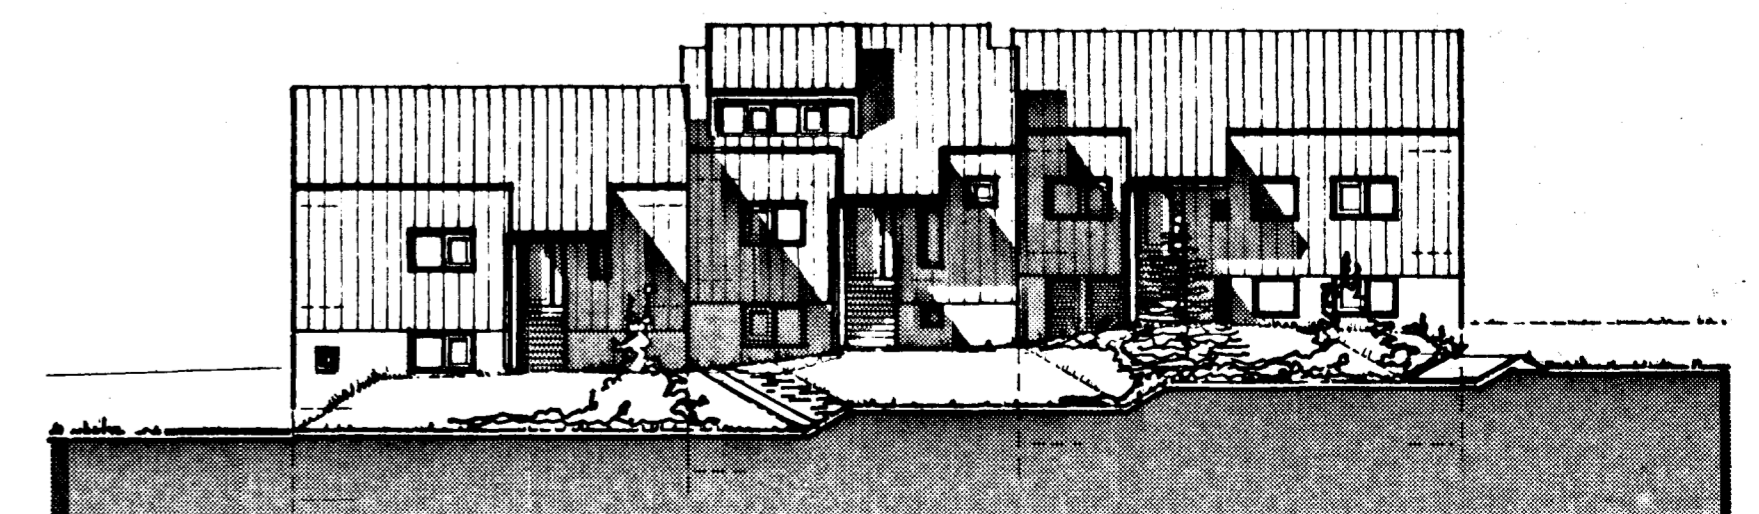


nord-austur

JARDHED

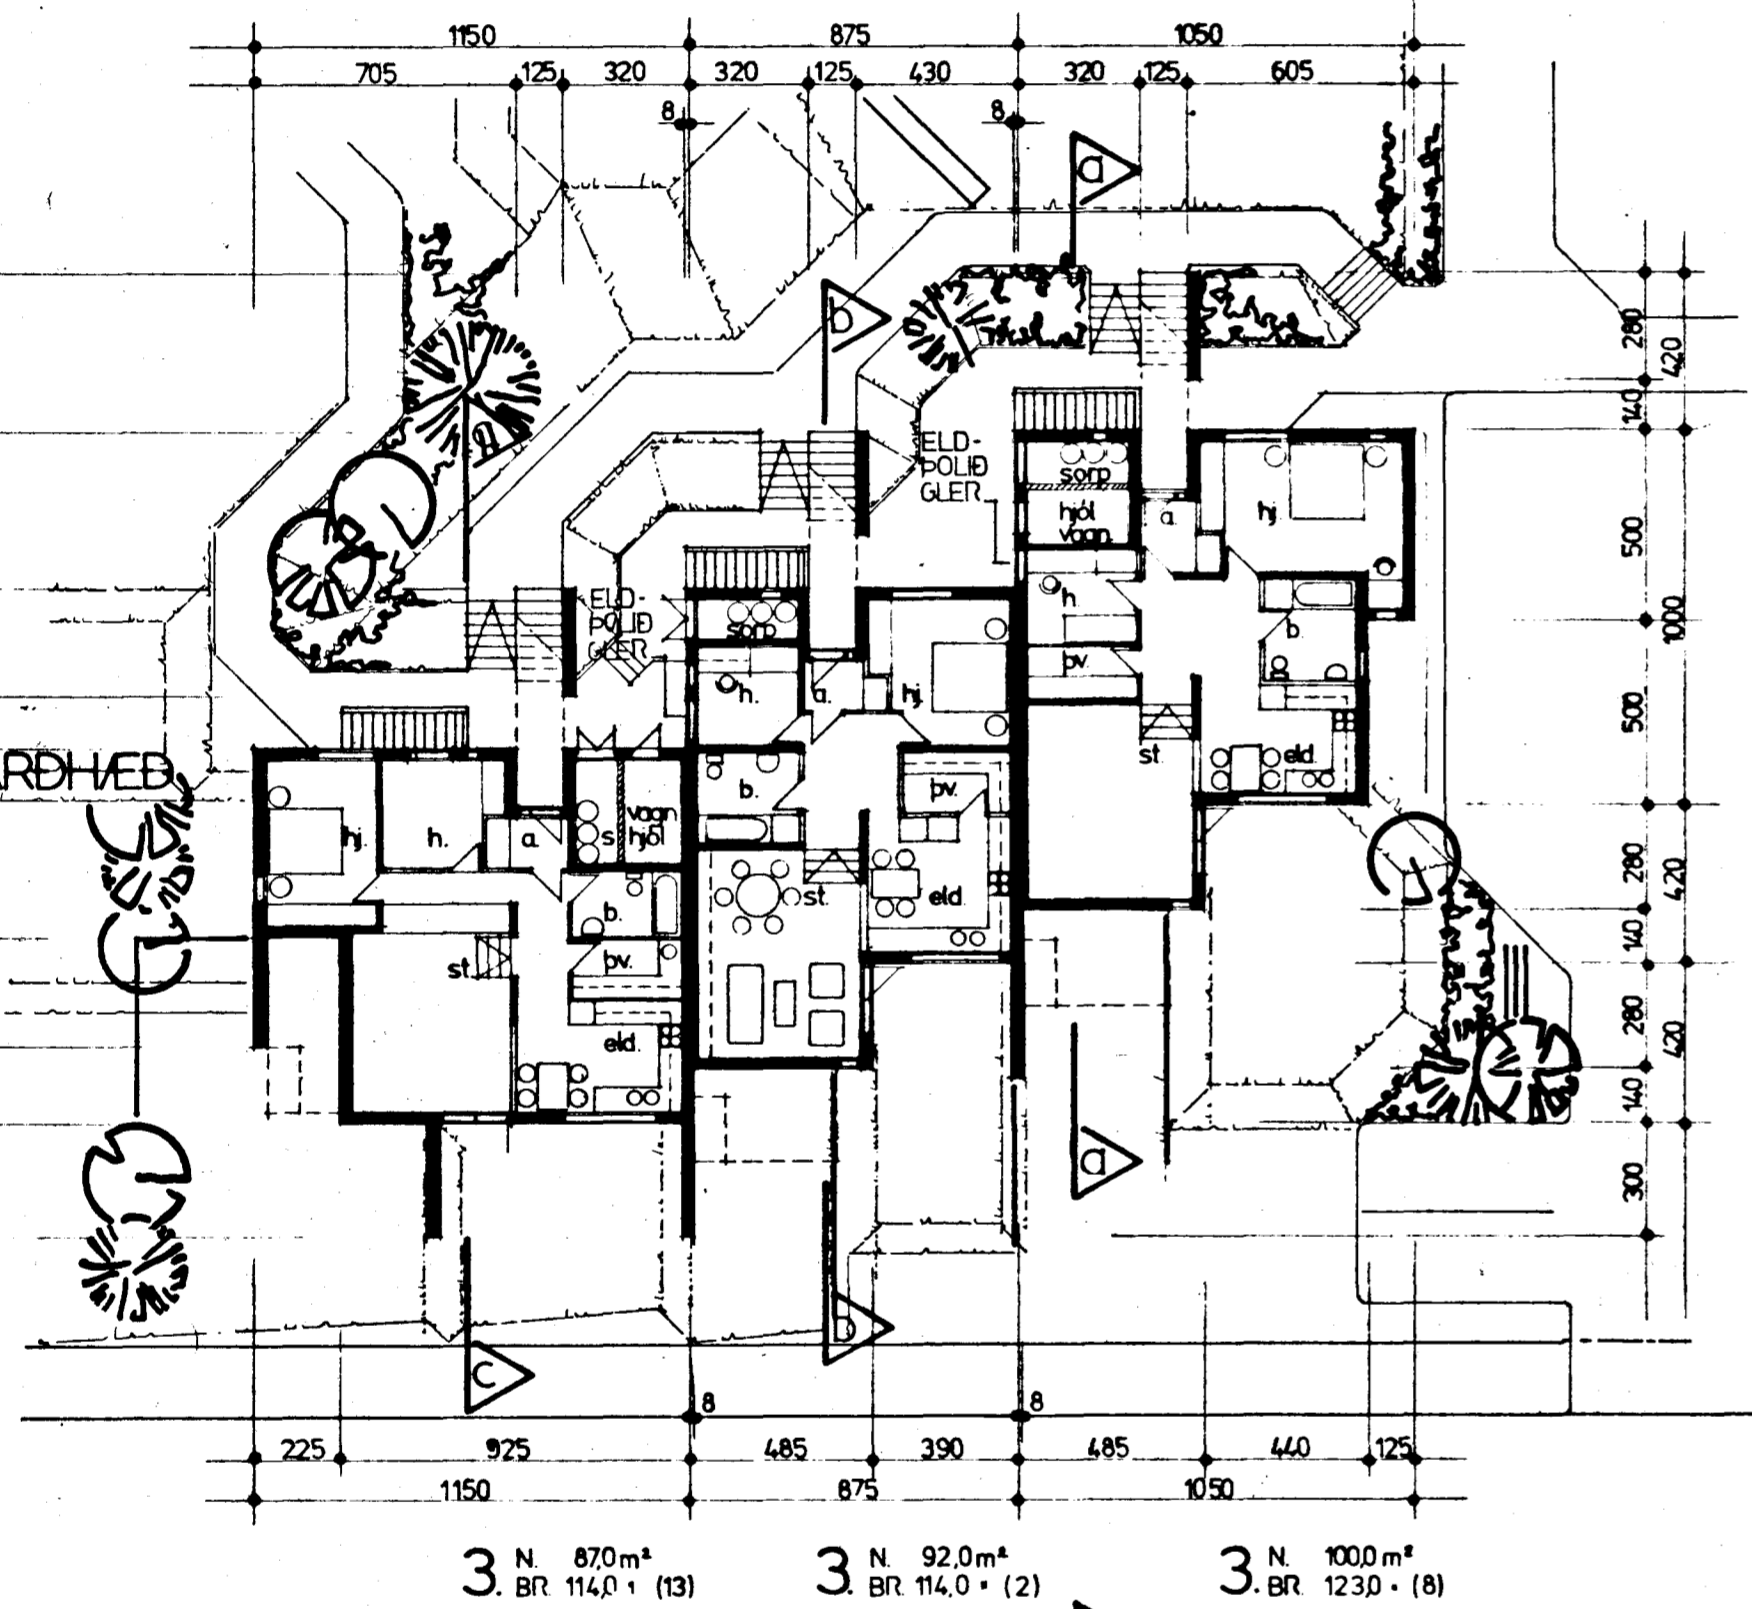

3 N. 87,0 m² BR. 114,0 * (13) 3 N. 92,0 m² BR. 114,0 * (2) 3 N. 100,0 m² BR. 123,0 * (8)

KJALLARI

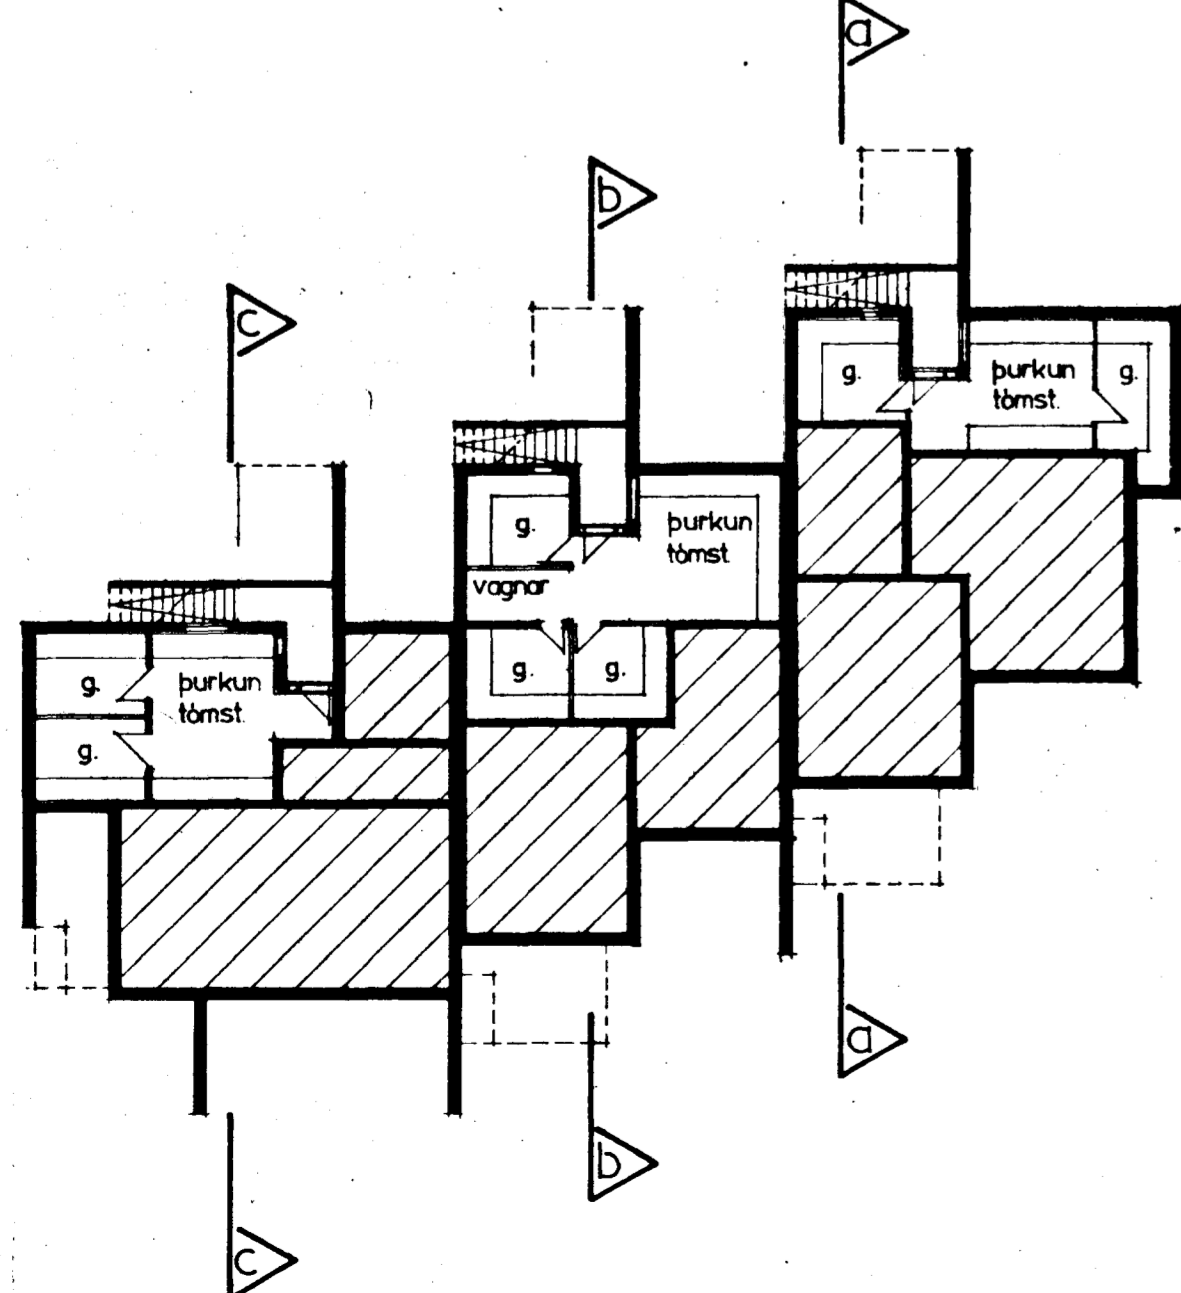

SAMPYKKT 06.03.1984
SBR. BRÉF DAGS. 19

BRUNAMATI AFTÖFNUN RÍKISINS

HÖNNUN: BJÖRN S. HALLSSON STRANDGÖTU 11 54660