




GRUNNMUND KJALLARA 1:50

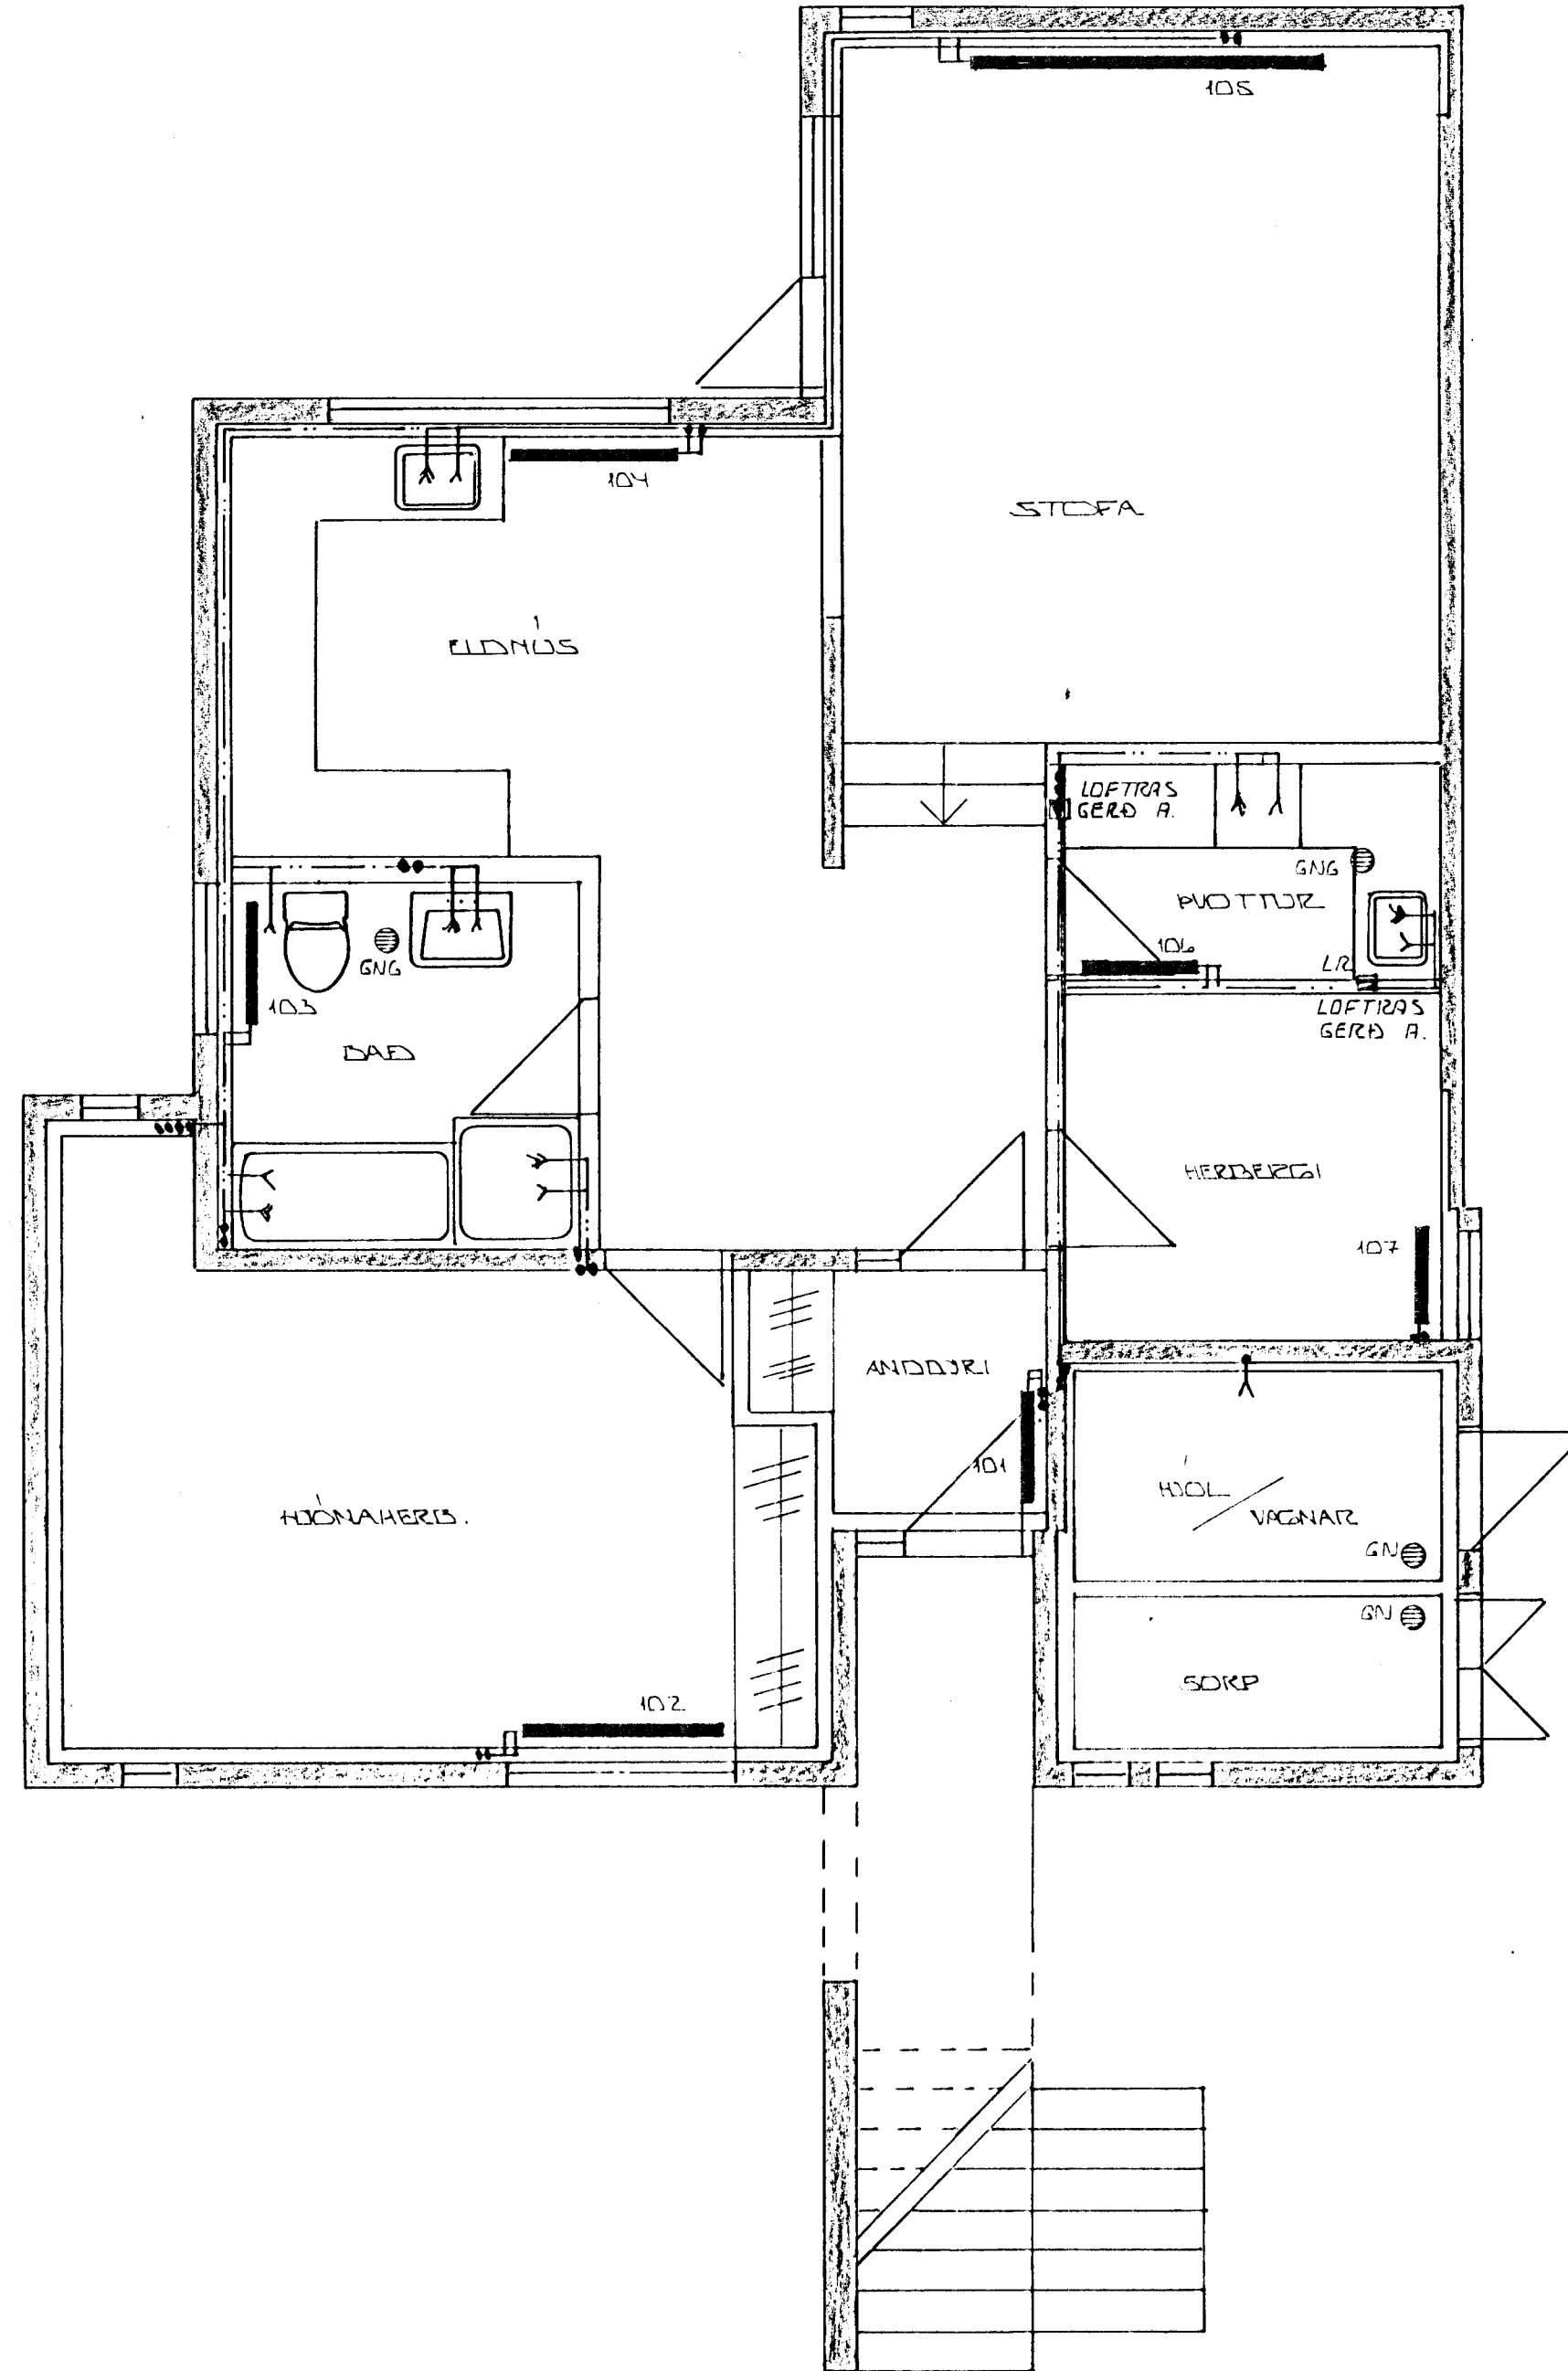

GRUNNMUND 1. HÆÐAR 1:50

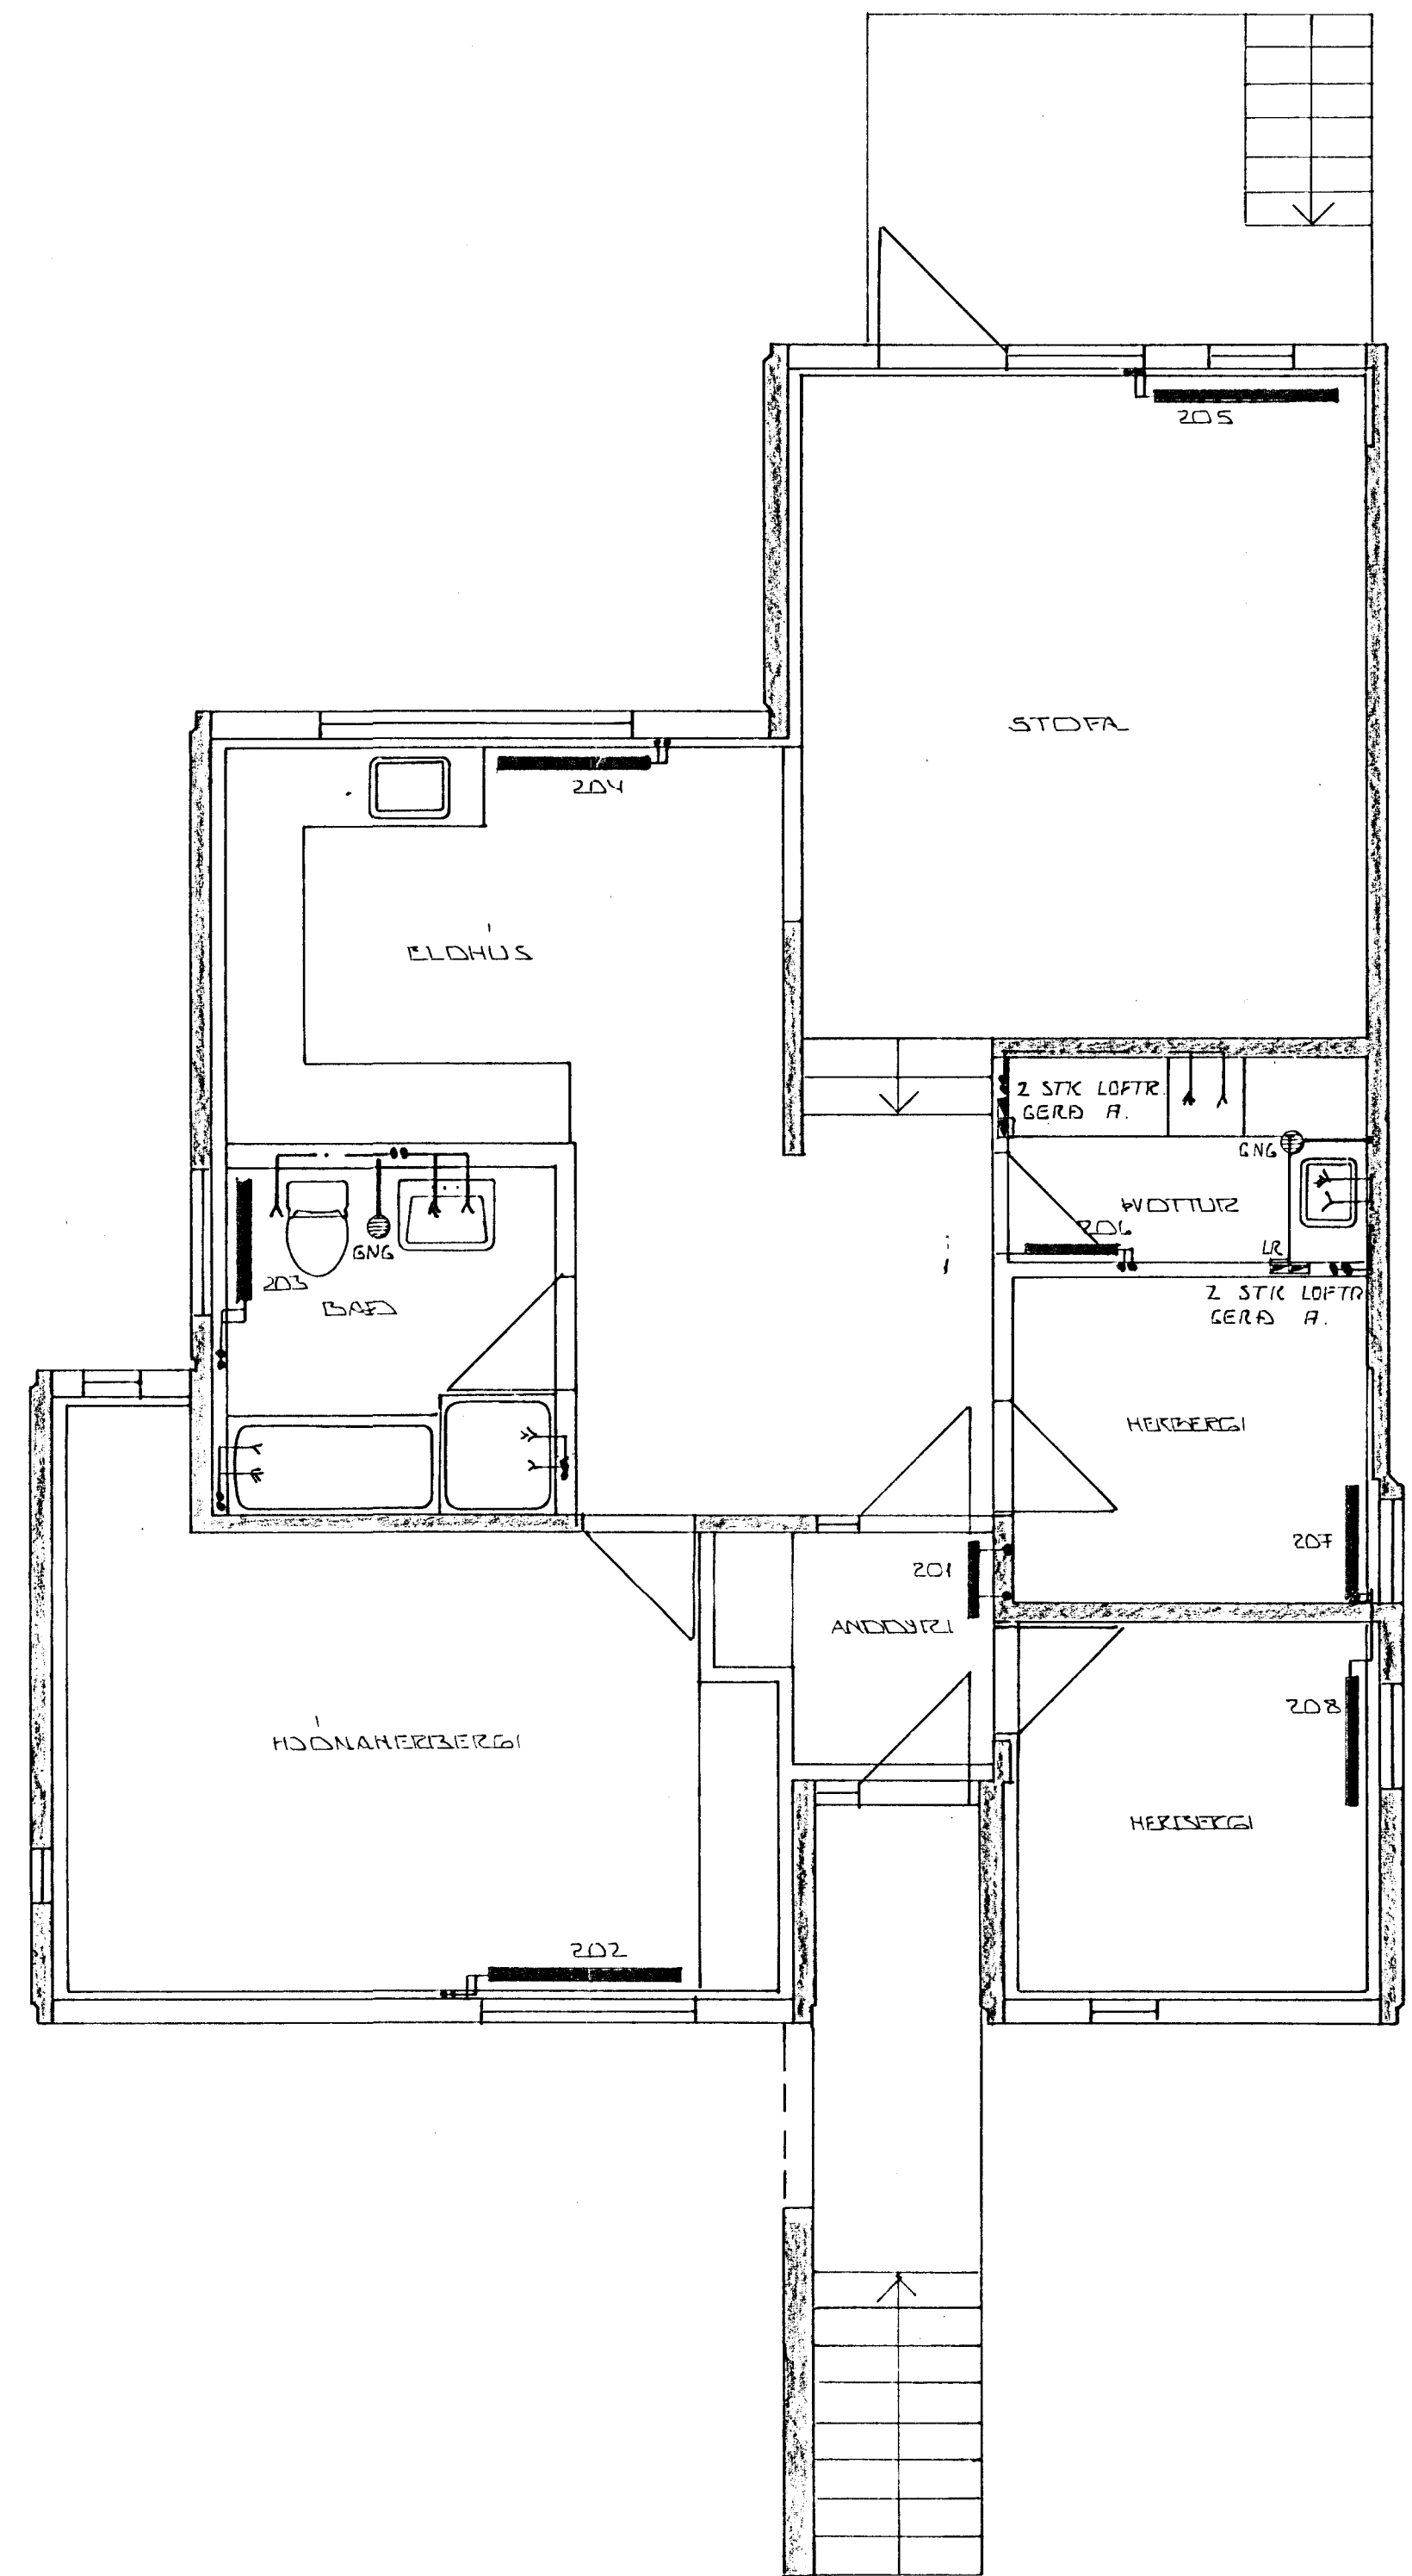

GRUNNMUND 2. HÆÐAR 1:50

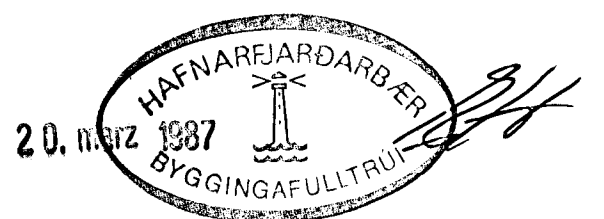

BR. NR.	DAGS	EDLI BREVINGAR	20-22-24	SIGN.
KELDUHVAMMUK - PUFOSARÐ HAFNARF.				DAGS
HÚS NR. 2 GERD B 1GJDIR 3.1 OG 3.2.				HAFNARF.
HITA- VATNS OG FRÆNNISLAGNIK				TEIKNAR.
MÆLIKV. 1:50				VERK NR.
SIGURÐUR ÞORLEIFSSON TEKNIFRÆÐINGUR F.T.F.I.				8452
STRANDGÖTU 11 HAFNARFIRÐI SÍMI 54751				BLADNR.
				2-09