
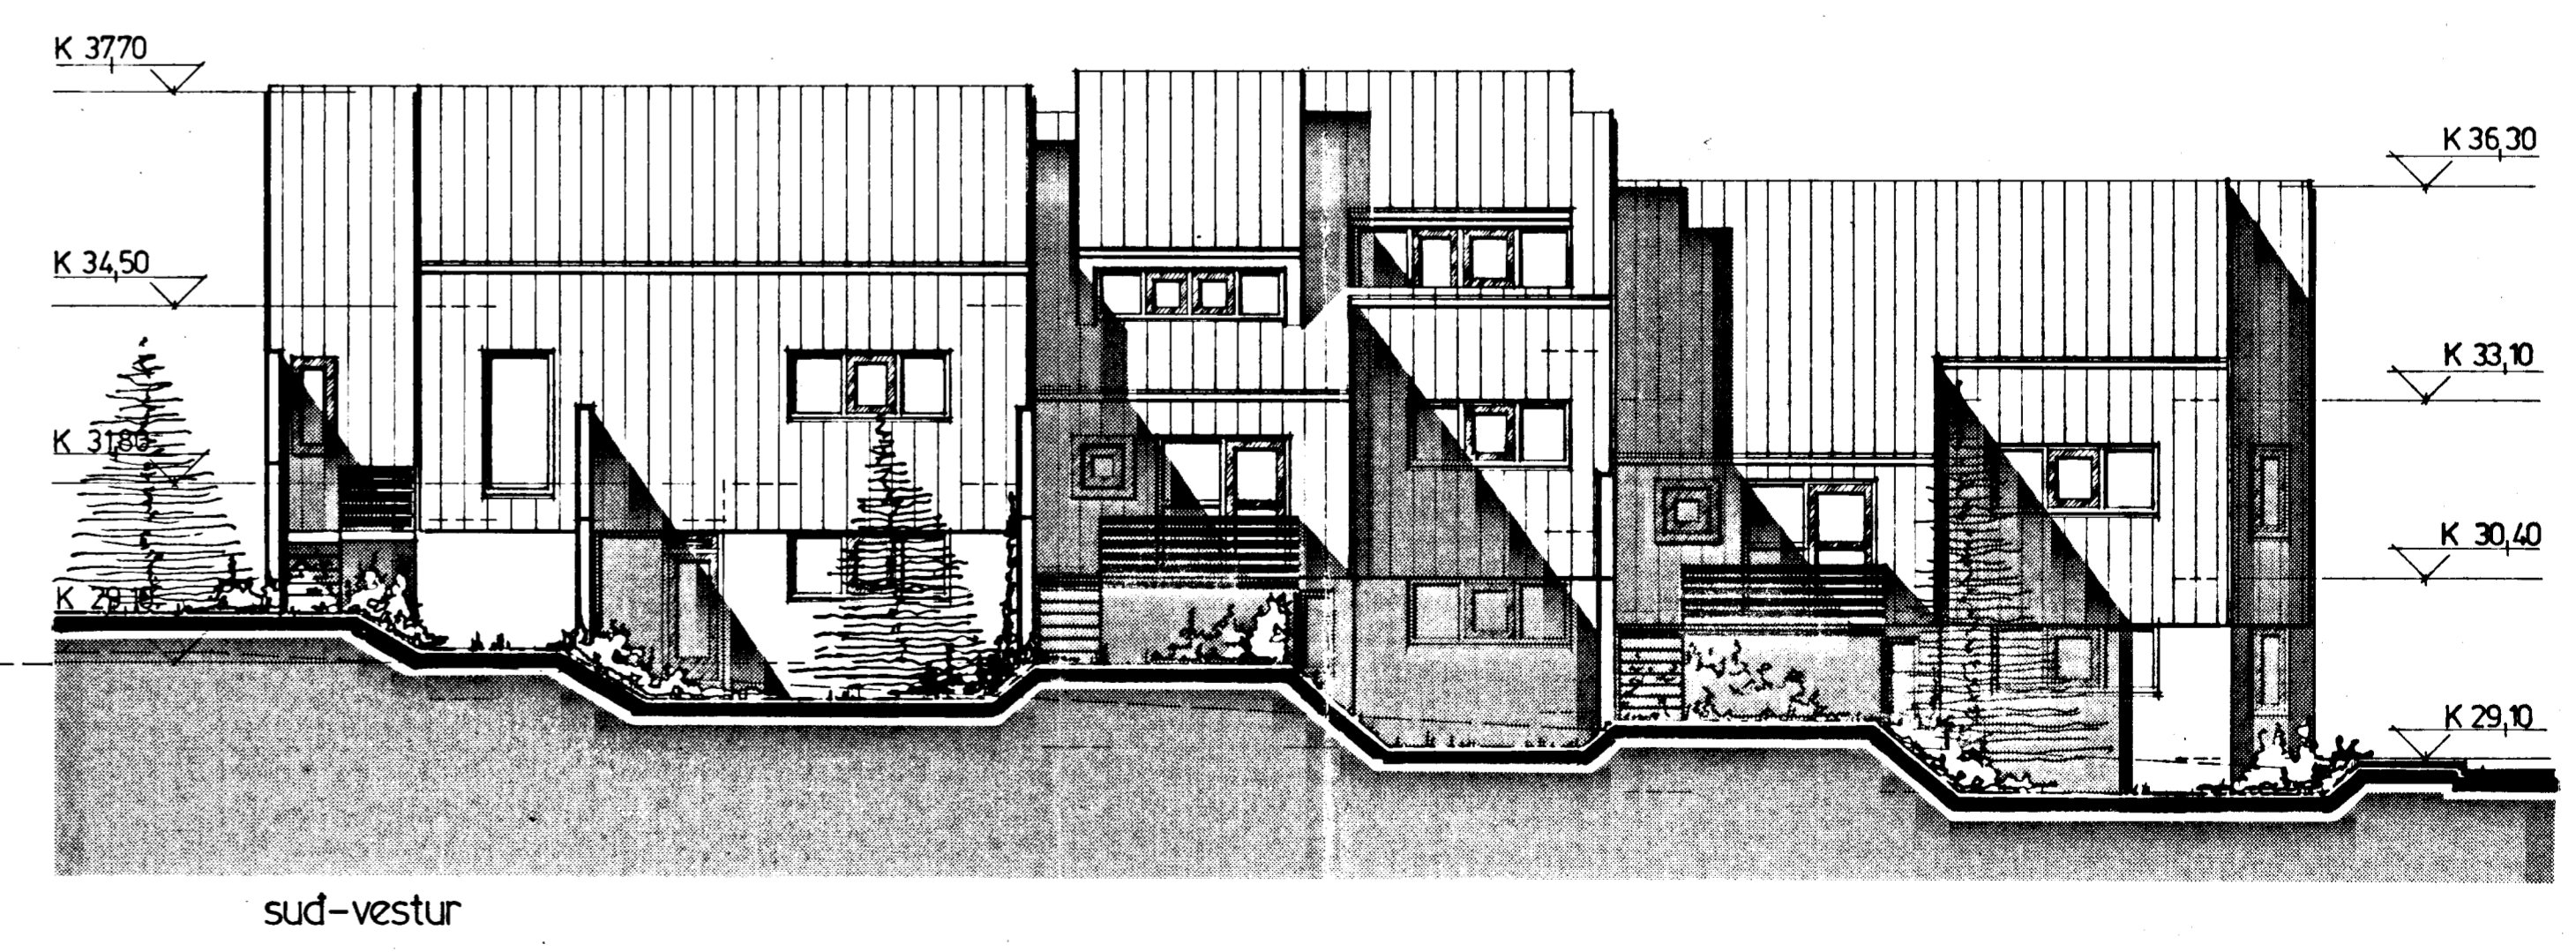
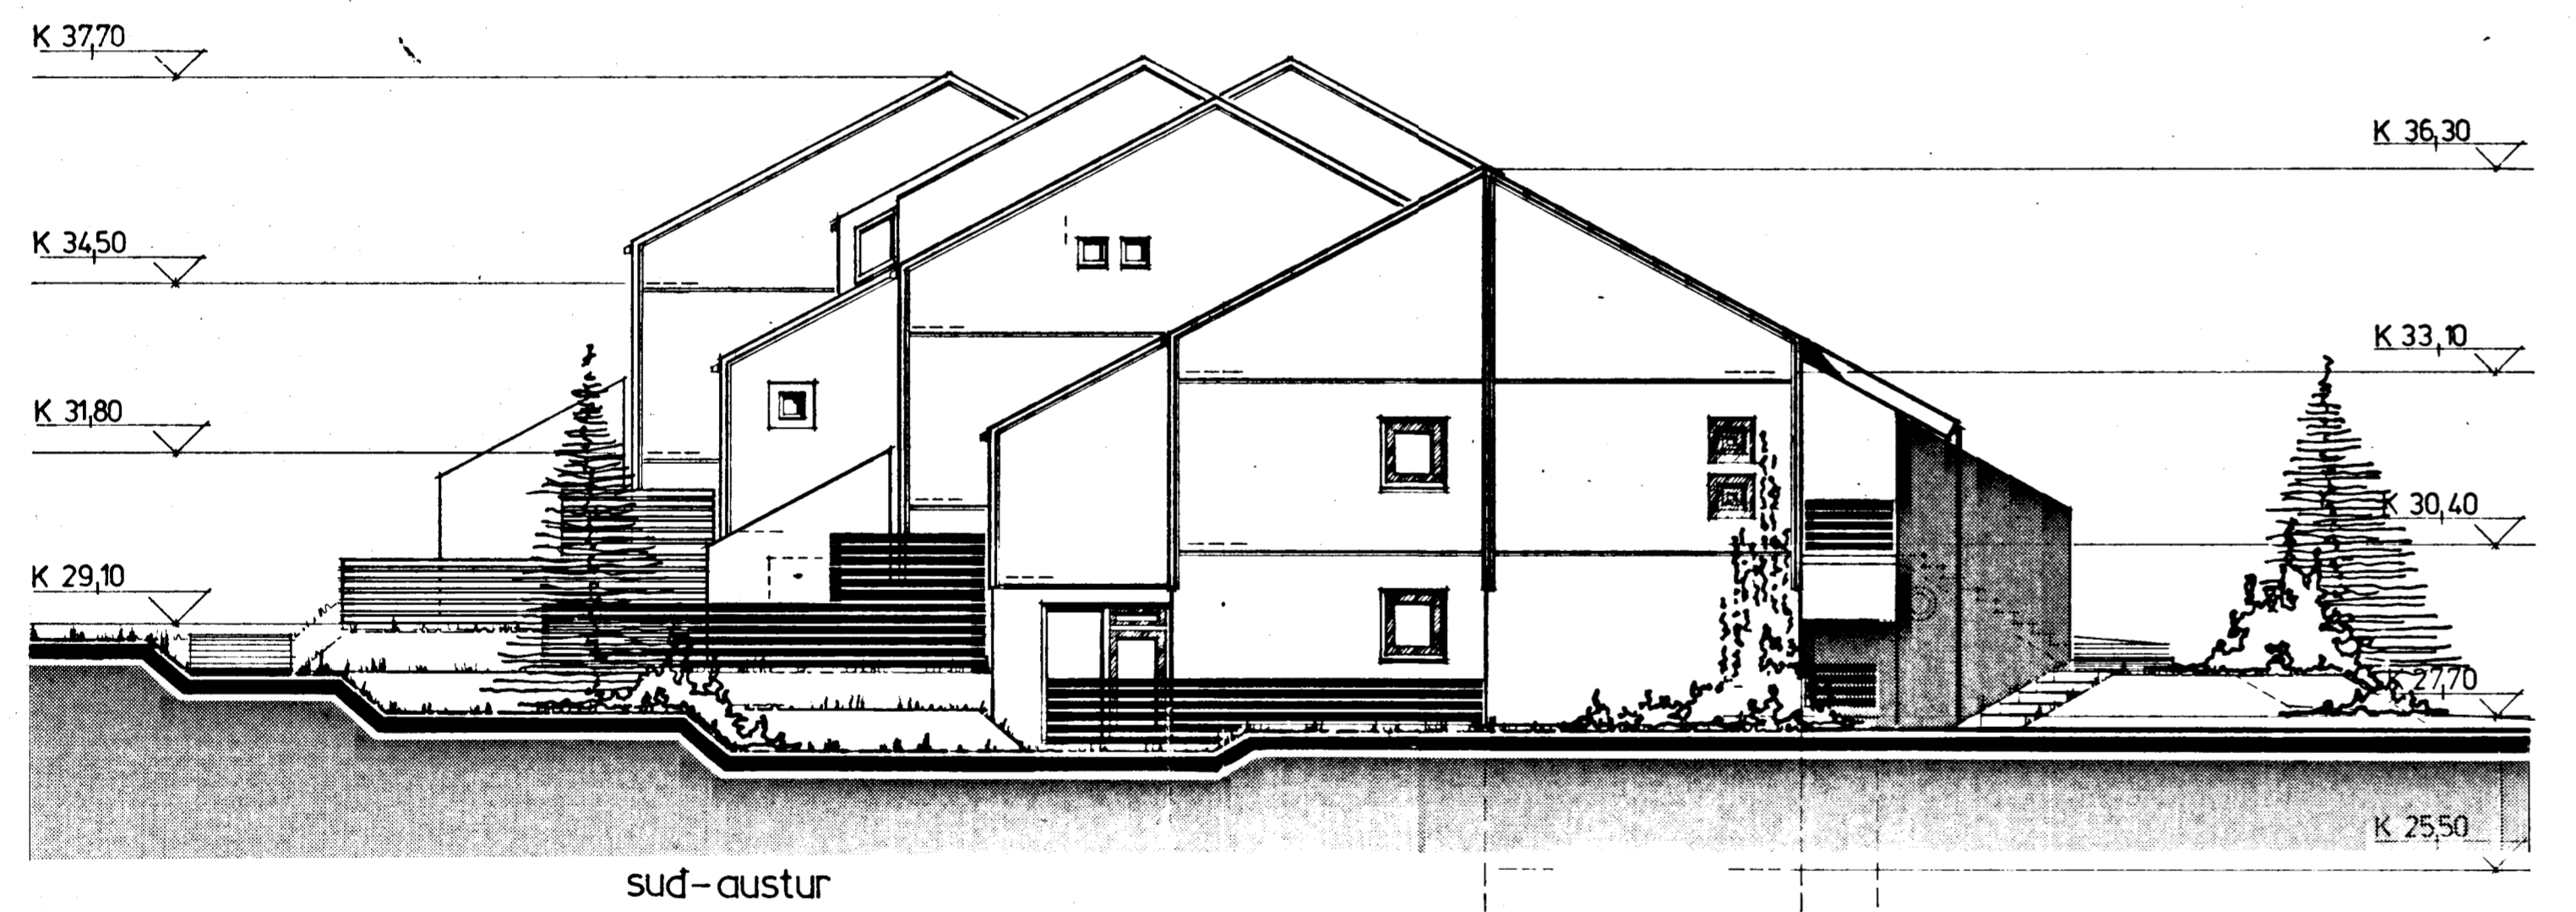
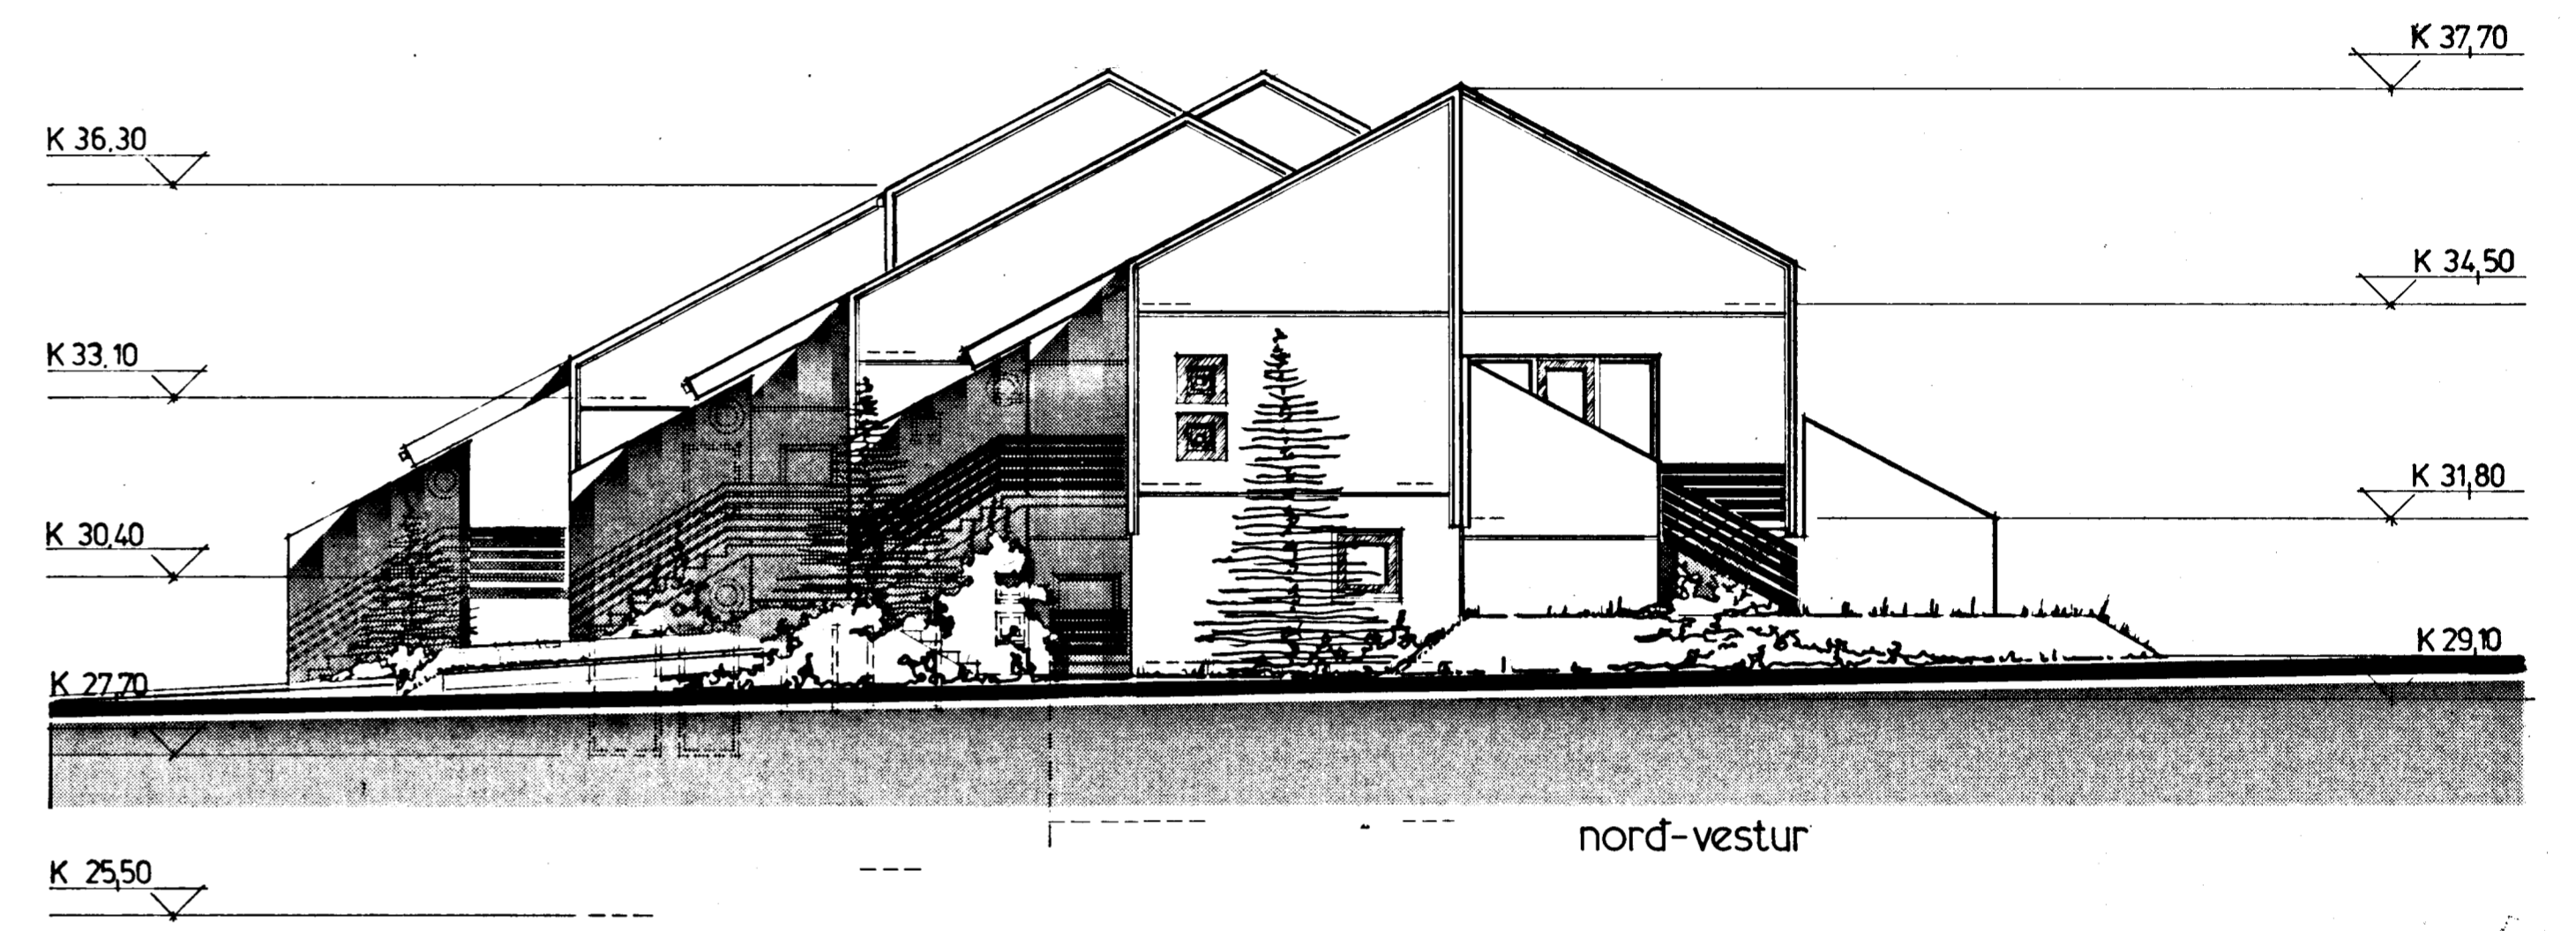


Kelduhvammur nr. 20, 22 og 24
 Lóndi by 8/1987
 Endur 23.10.1985
 BYGGINGARFRÓÐUN
 Í HANARFIRDI
 Steingrín Thórunn

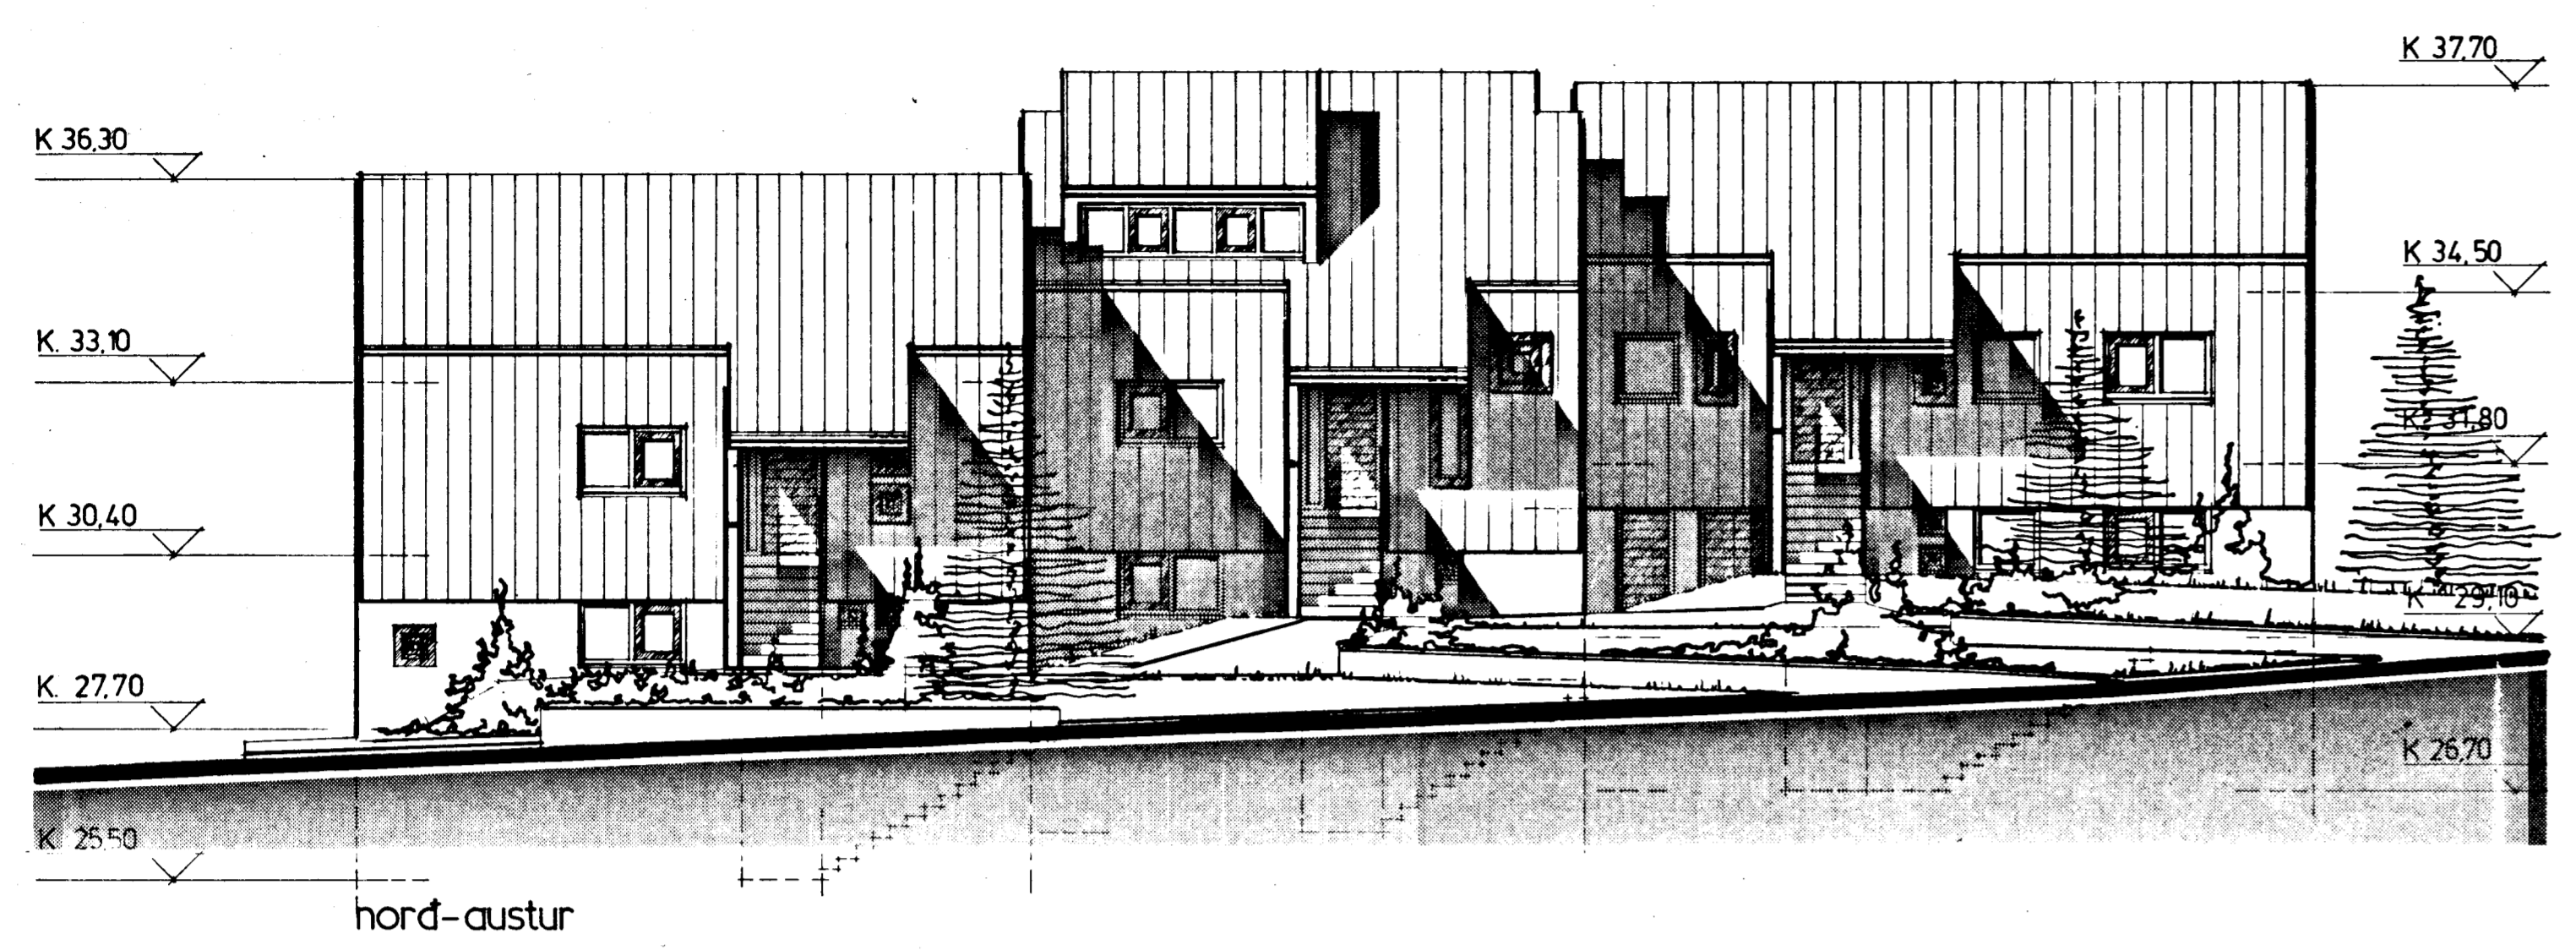

05