



Da. t á bygginga-  
nefndur þ. 6/10 1968  
BYGGINGA-  
HAFNARFIRÐI

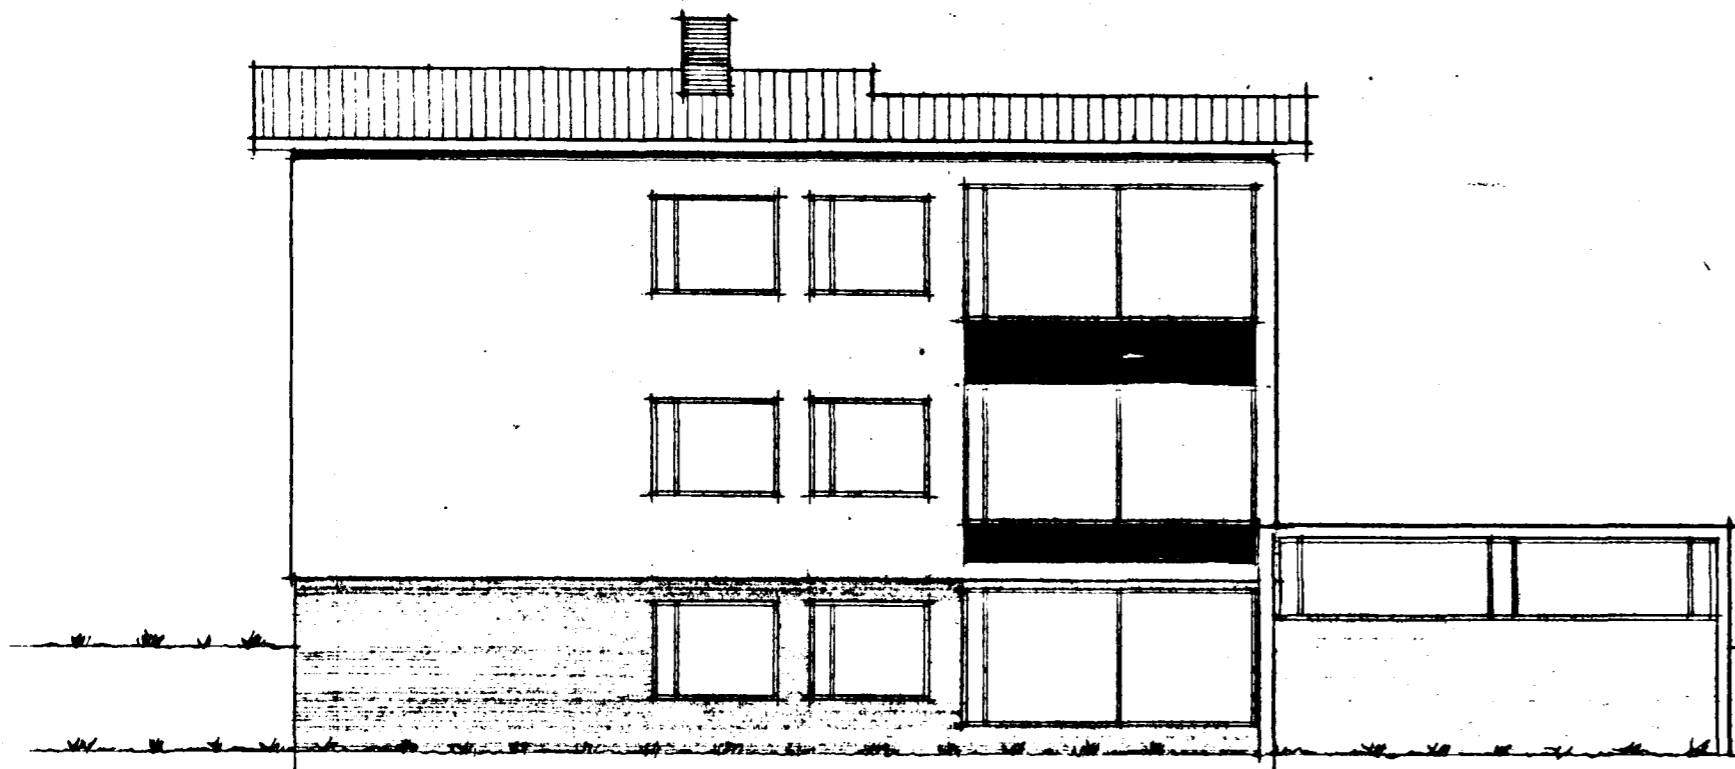


AUSTUR

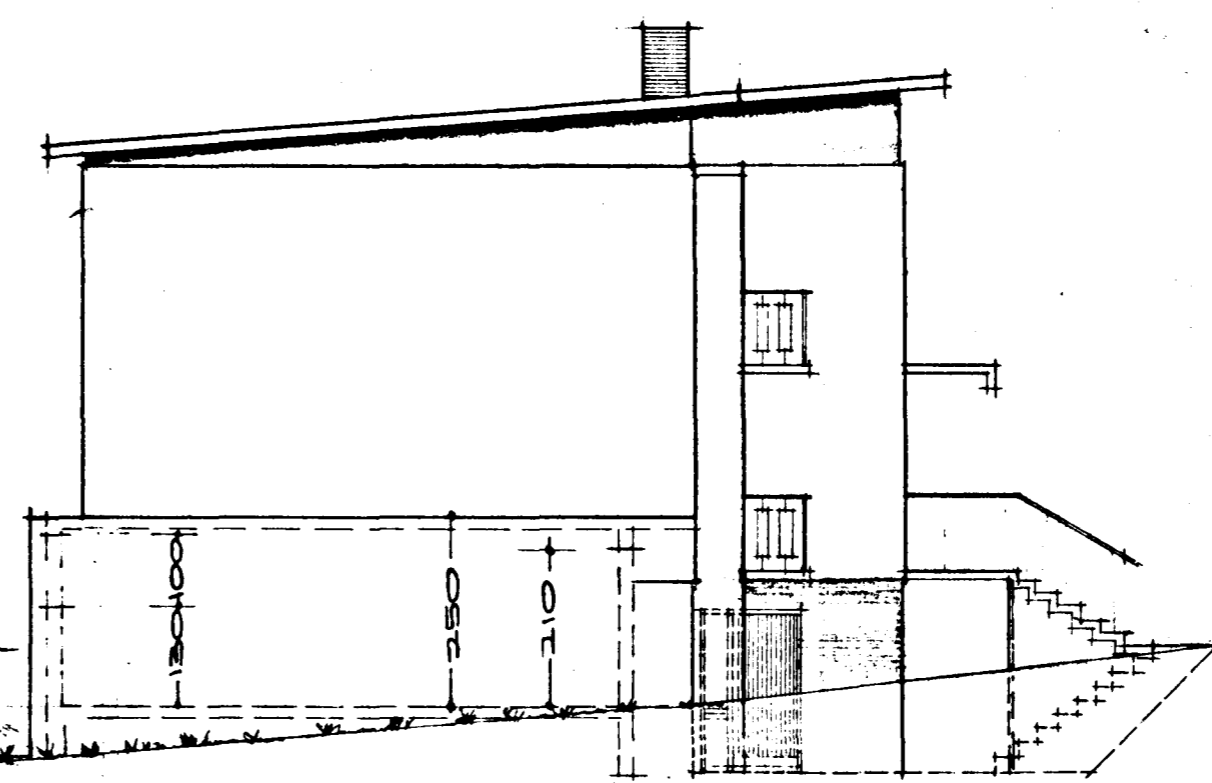


NORÐUR

tifftopdf - www.rubissoftware.com - Demo Version

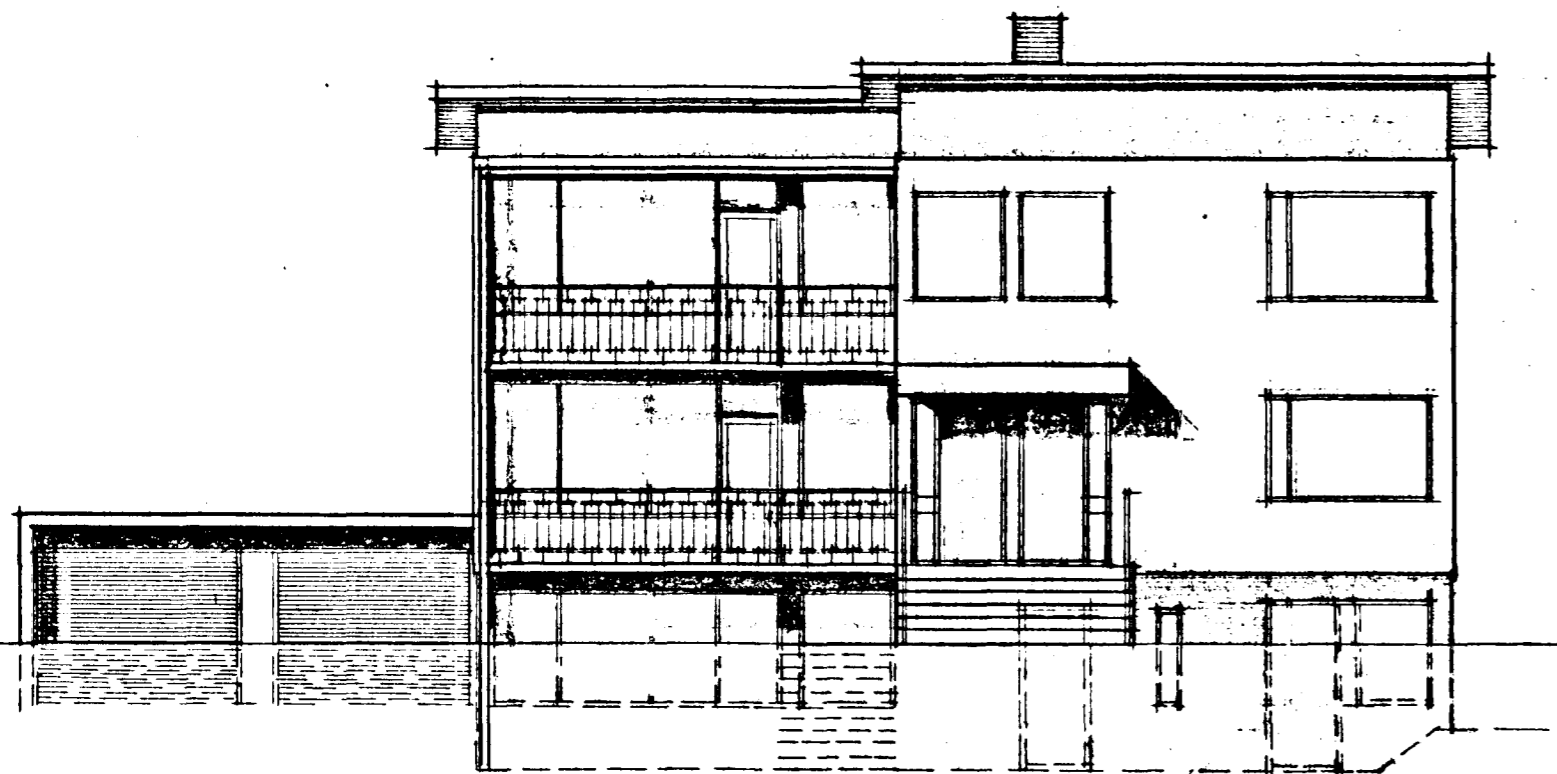

VESTUR

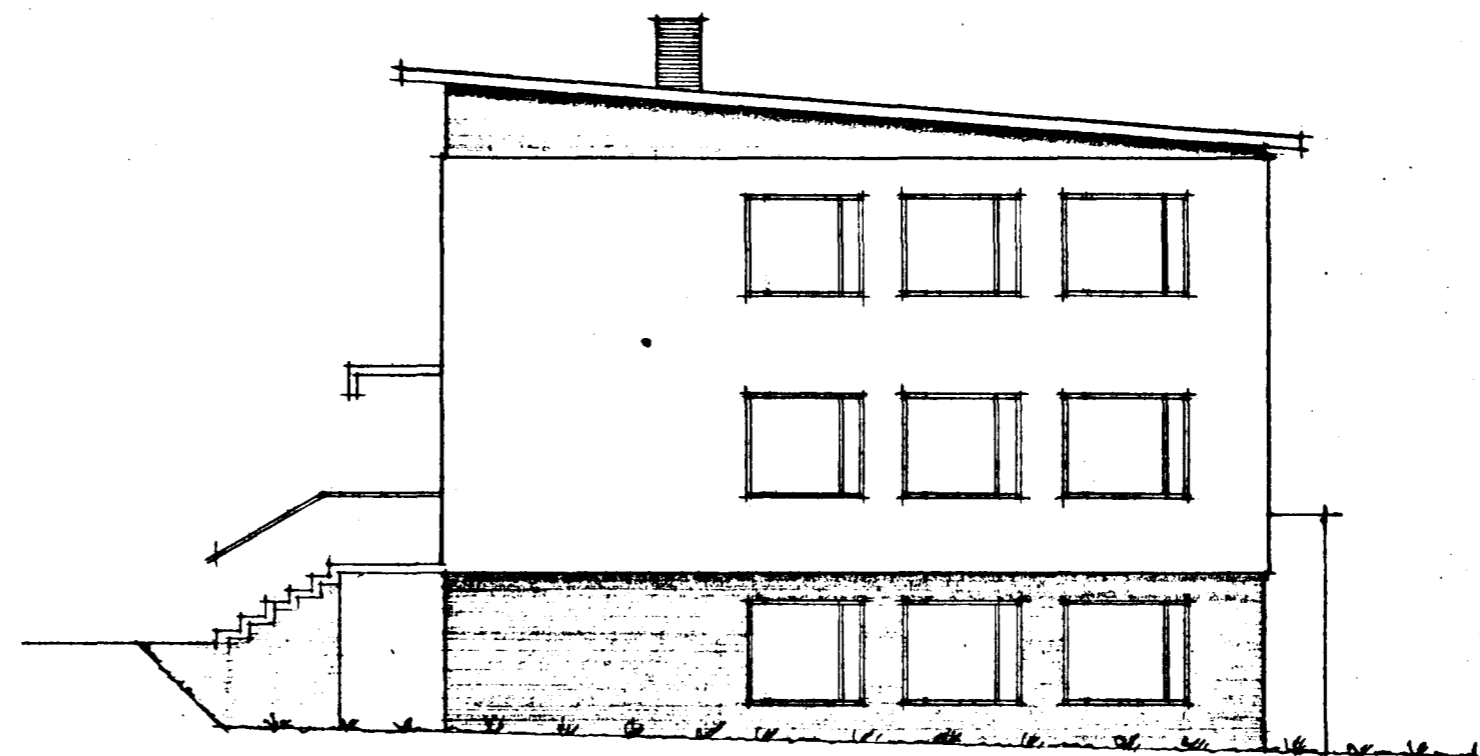

SUDUR

REYKJAVÍK Í SEPT. 1968

*Hjartan Sveinsson*