



sýðing á fundi bygginga-  
 nefndar þ. 27.6.1984  
 BYGGINGAUFULLTRÖÐ N  
 Í HAFNARFIRDI

*S. Pálsson*

KVAÐIK

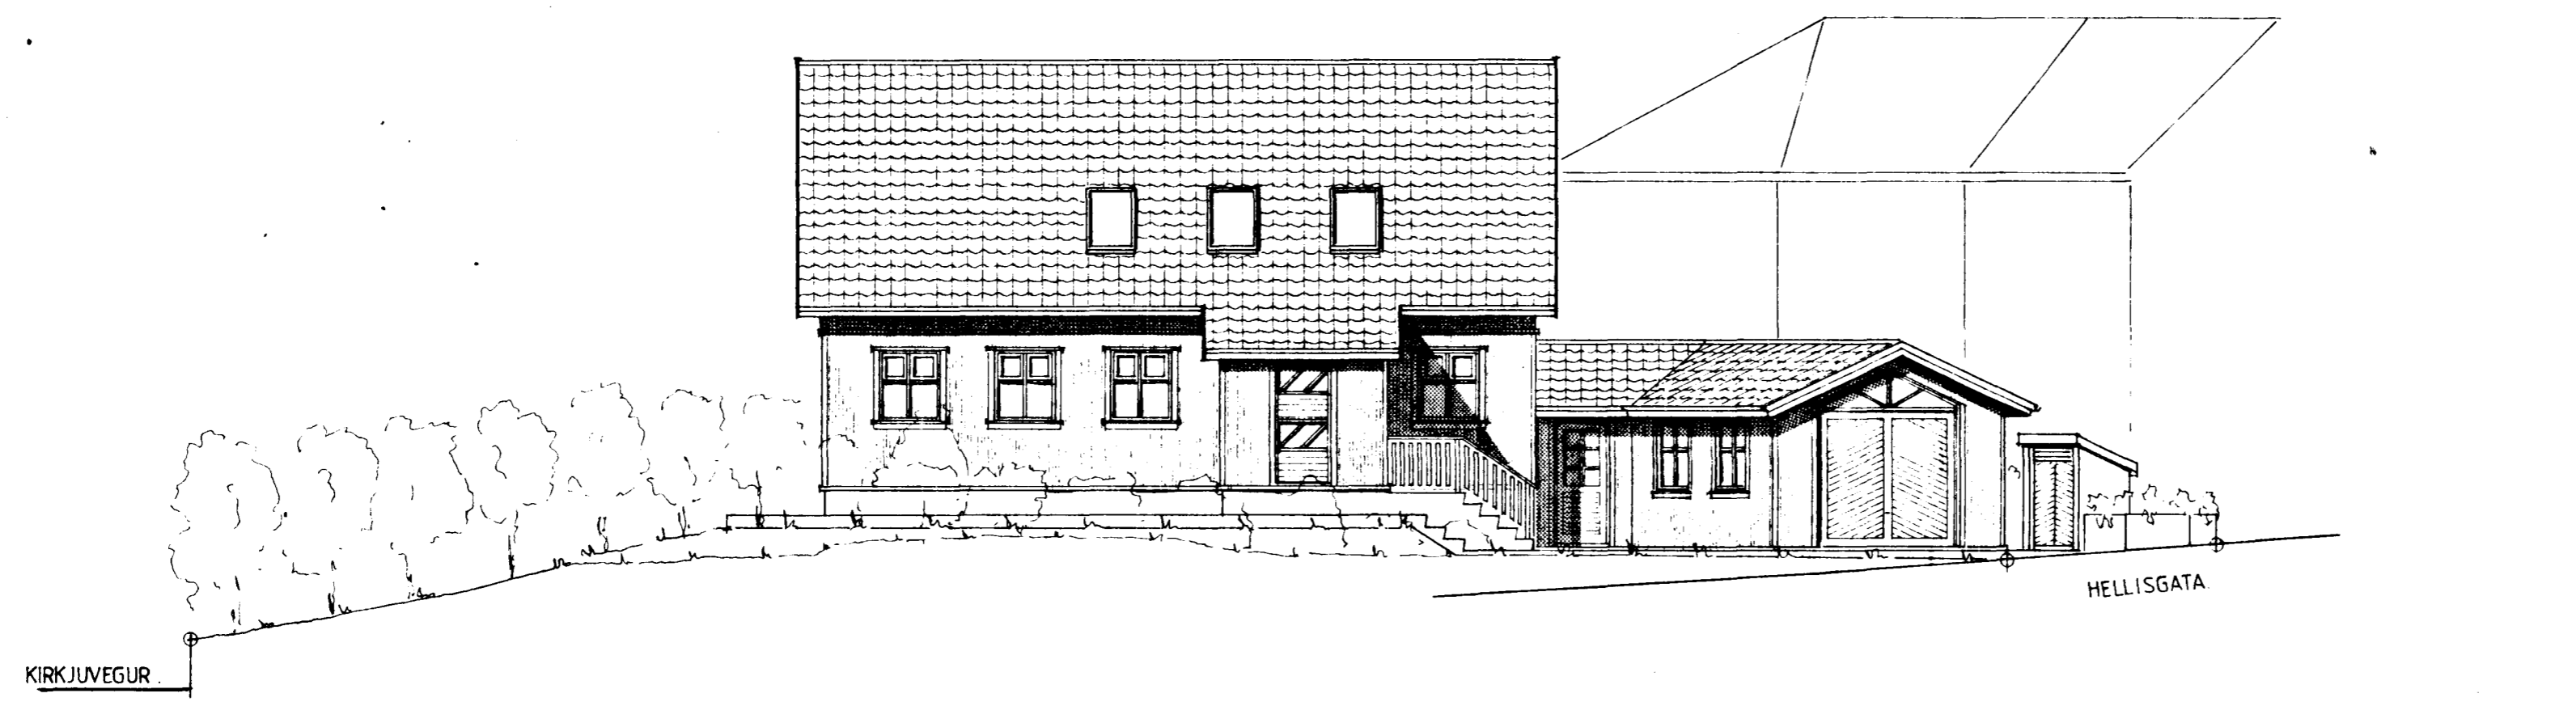

AUSTUR.

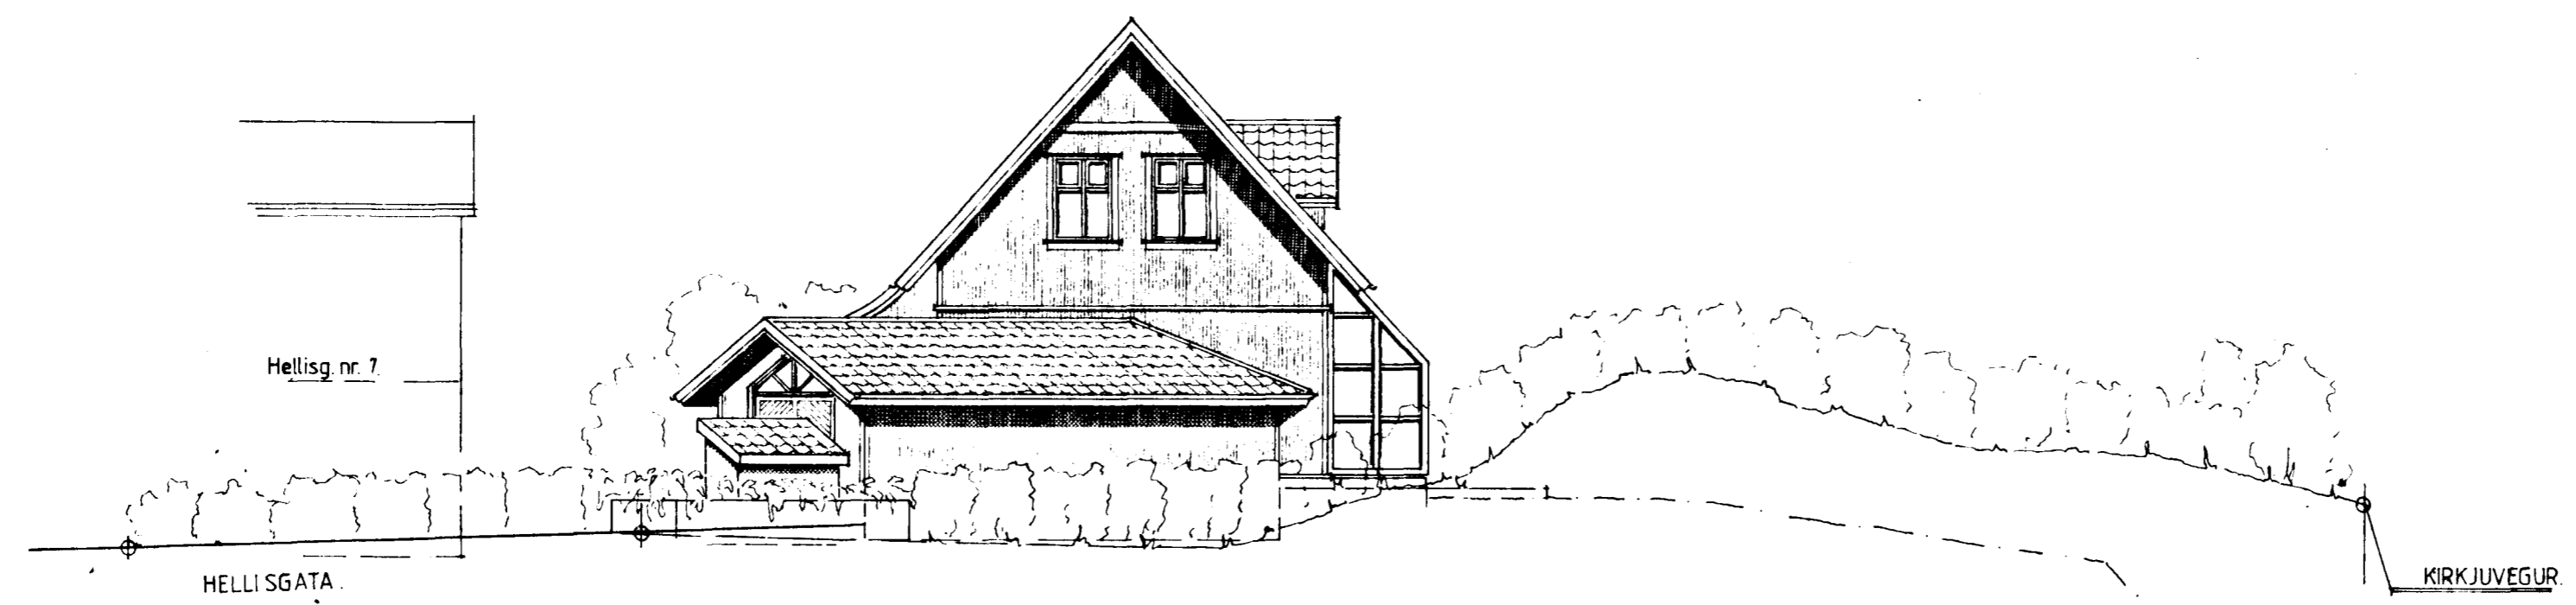

Hellisg. nr. 7

NORÐUR.

5060-0080.03  
04

2. ÁFANGI. ENDANL.



TEIKNISTOFA  
 DALSHRAUNI 13  
 220 HAFNARFIRDI

Verkefni. KIRKJUVEGUR 8. ÚTLIT	Verk nr. 8417	Mælikv. 1:100
	Dags. JÚNÍ 1984	Teikn. nr. T0.02.
	Teikn. HELGI	

*S. Pálsson*

HELGI K. PÁLSSON Innanhússarkitekt F.HÍ.

simi (91) 5 22 35