



Samþykkt á fundi bygginga-  
nefndar þ. 17. 5. 1990  
BYGGINGAFULLTRÚNN  
Í HAFNARFIRDI  
*[Signature]*  
BILG.

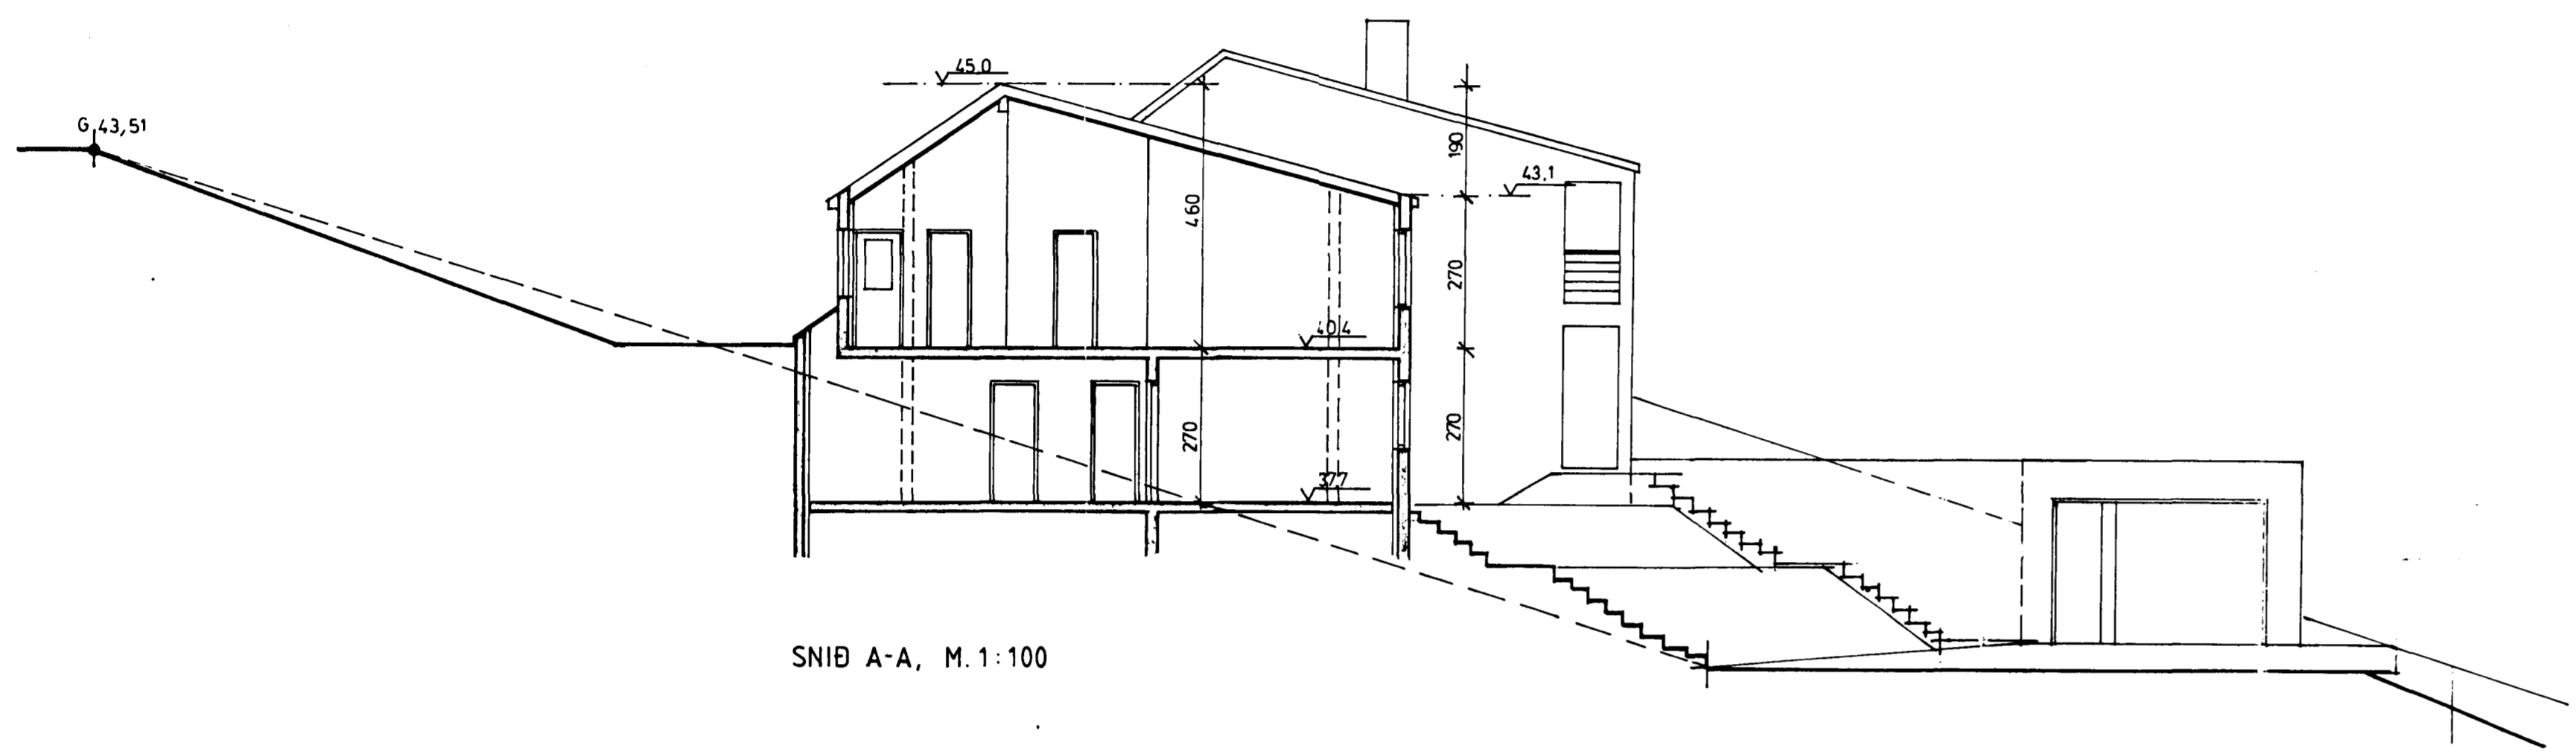

SNID A-A, M. 1:100

tifftopdf - www.rubissoftware.com - Demo Version

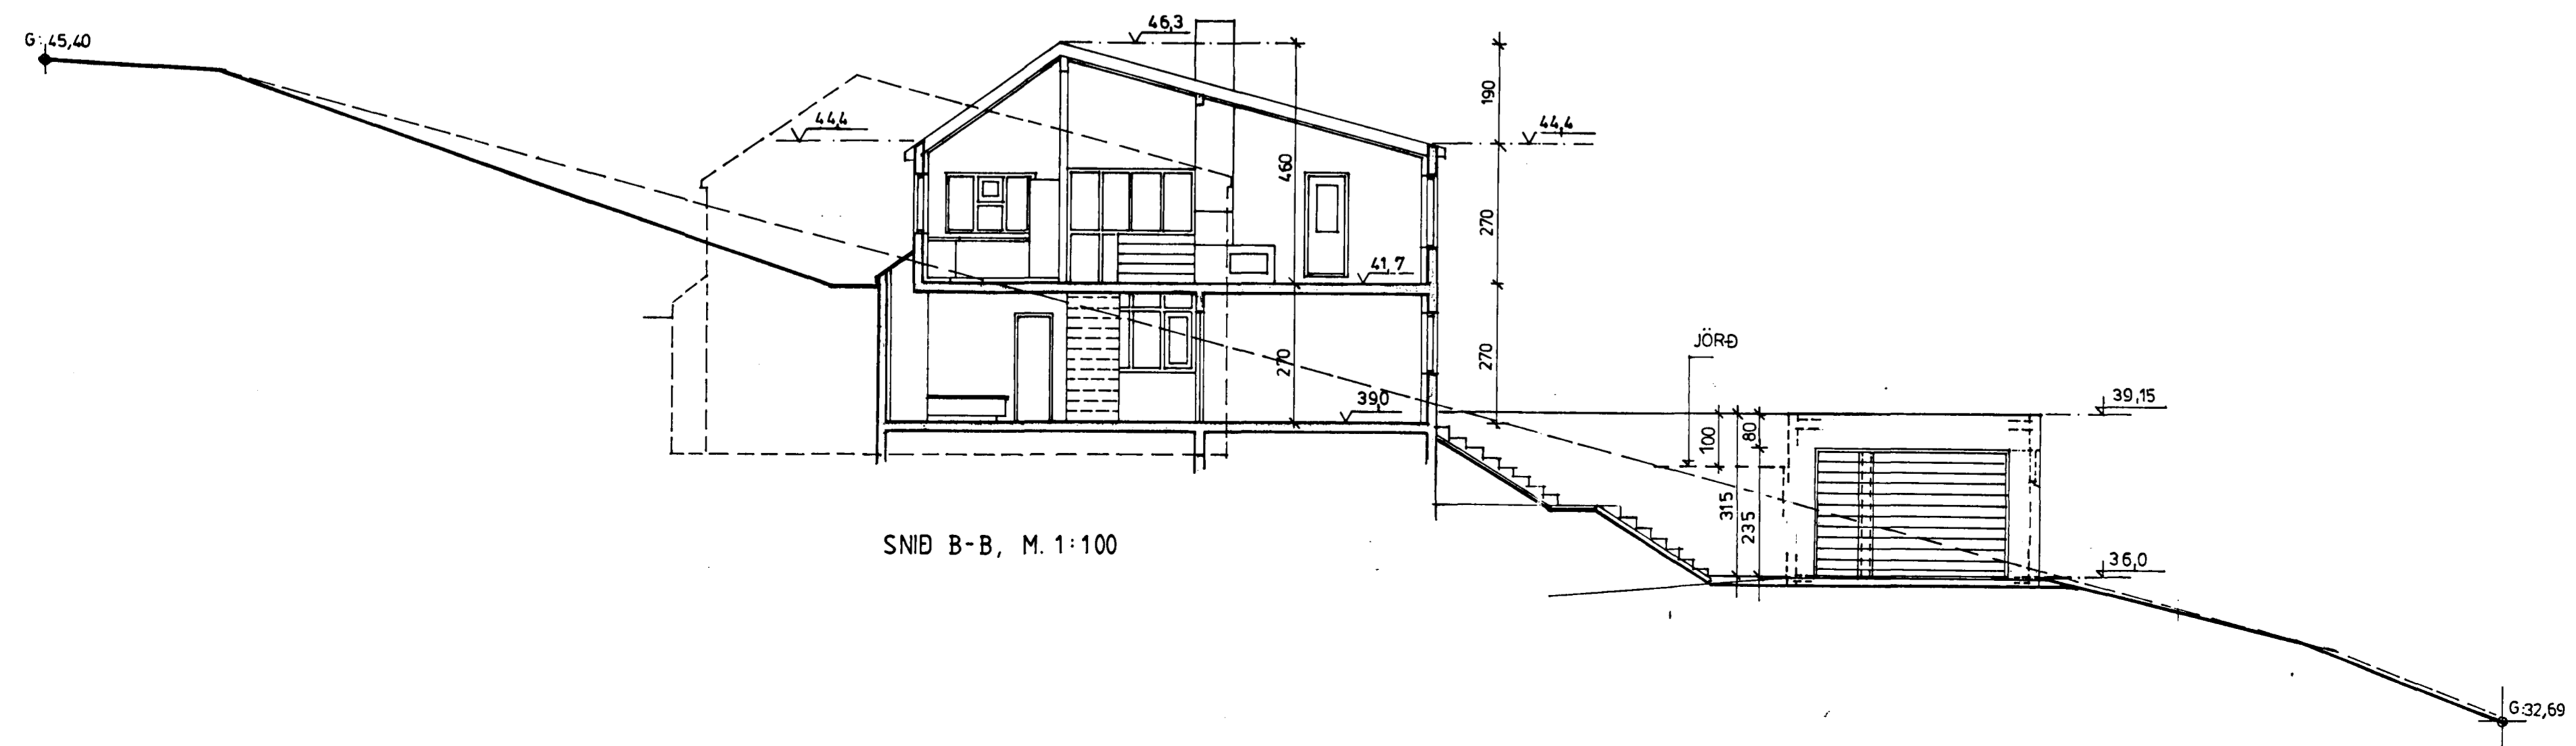

SNID B-B, M. 1:100

*[Signature]*

KLAMBINN 1-5, HAFNARFIRDI BL. 2  
Sniðmyndir A-A og B-B, M:1:100  
Sigurpór Aðalsteinsson, arkitekt.  
16.05.1990