



ÖLL MÁL Í MILLIMETNUM. MÁLID EKKI AF TEIKNINGUM.
 ALLAR MÆLINGAR SKV. ÞESSARI TEIKNINGU SKULU
 ATHUGADAR Á BYGGINGARSTAD.
 ÓSAMRÆMI Í TEIKNINGUM TILKYNNIST ARKITEKTUM STRAX

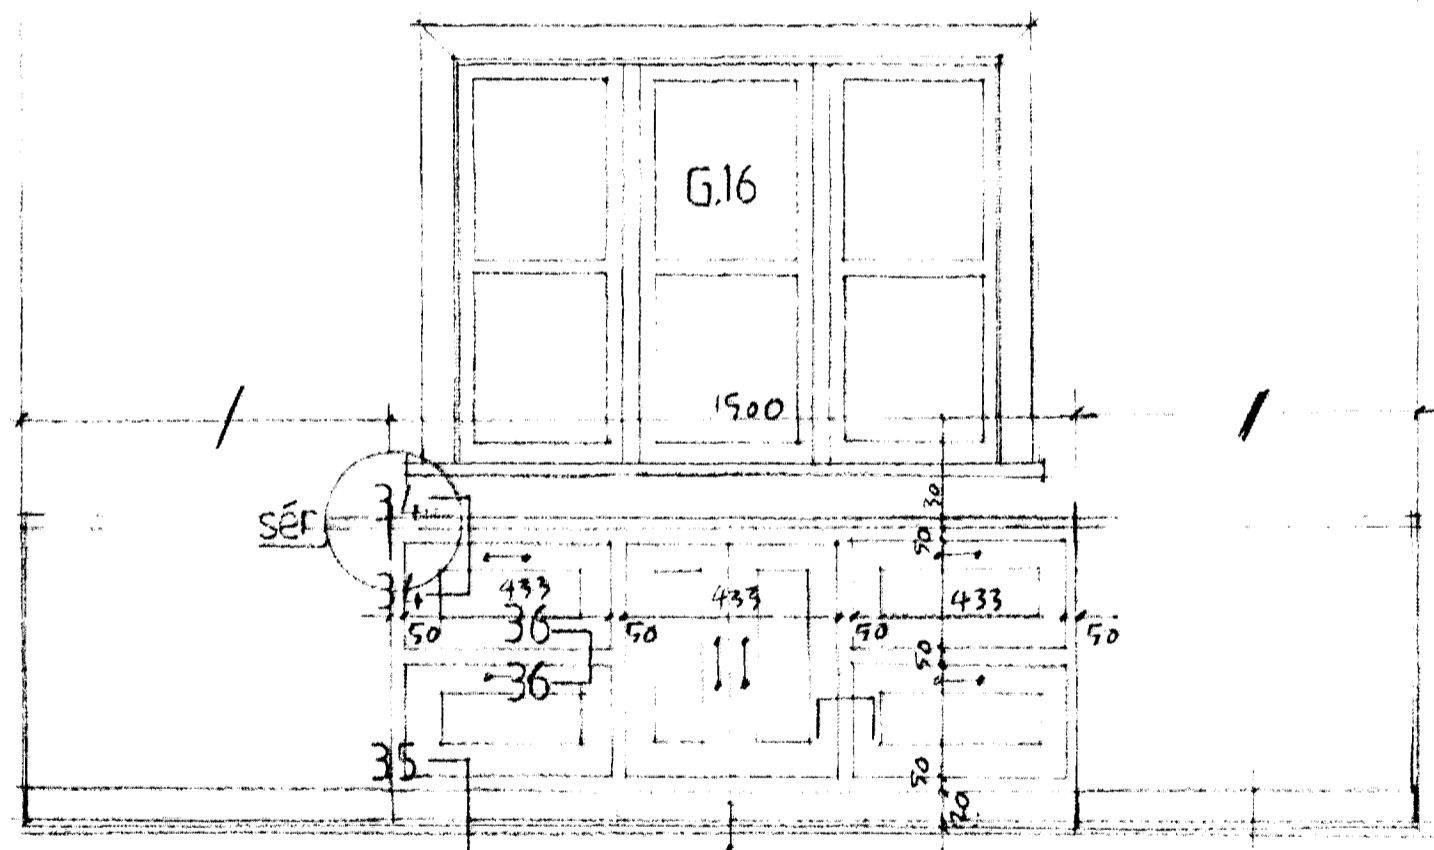

52-52

MKV 1:20

ÚTSETNING FRÁ
 MIBLINA GUIGGA
 G.16.

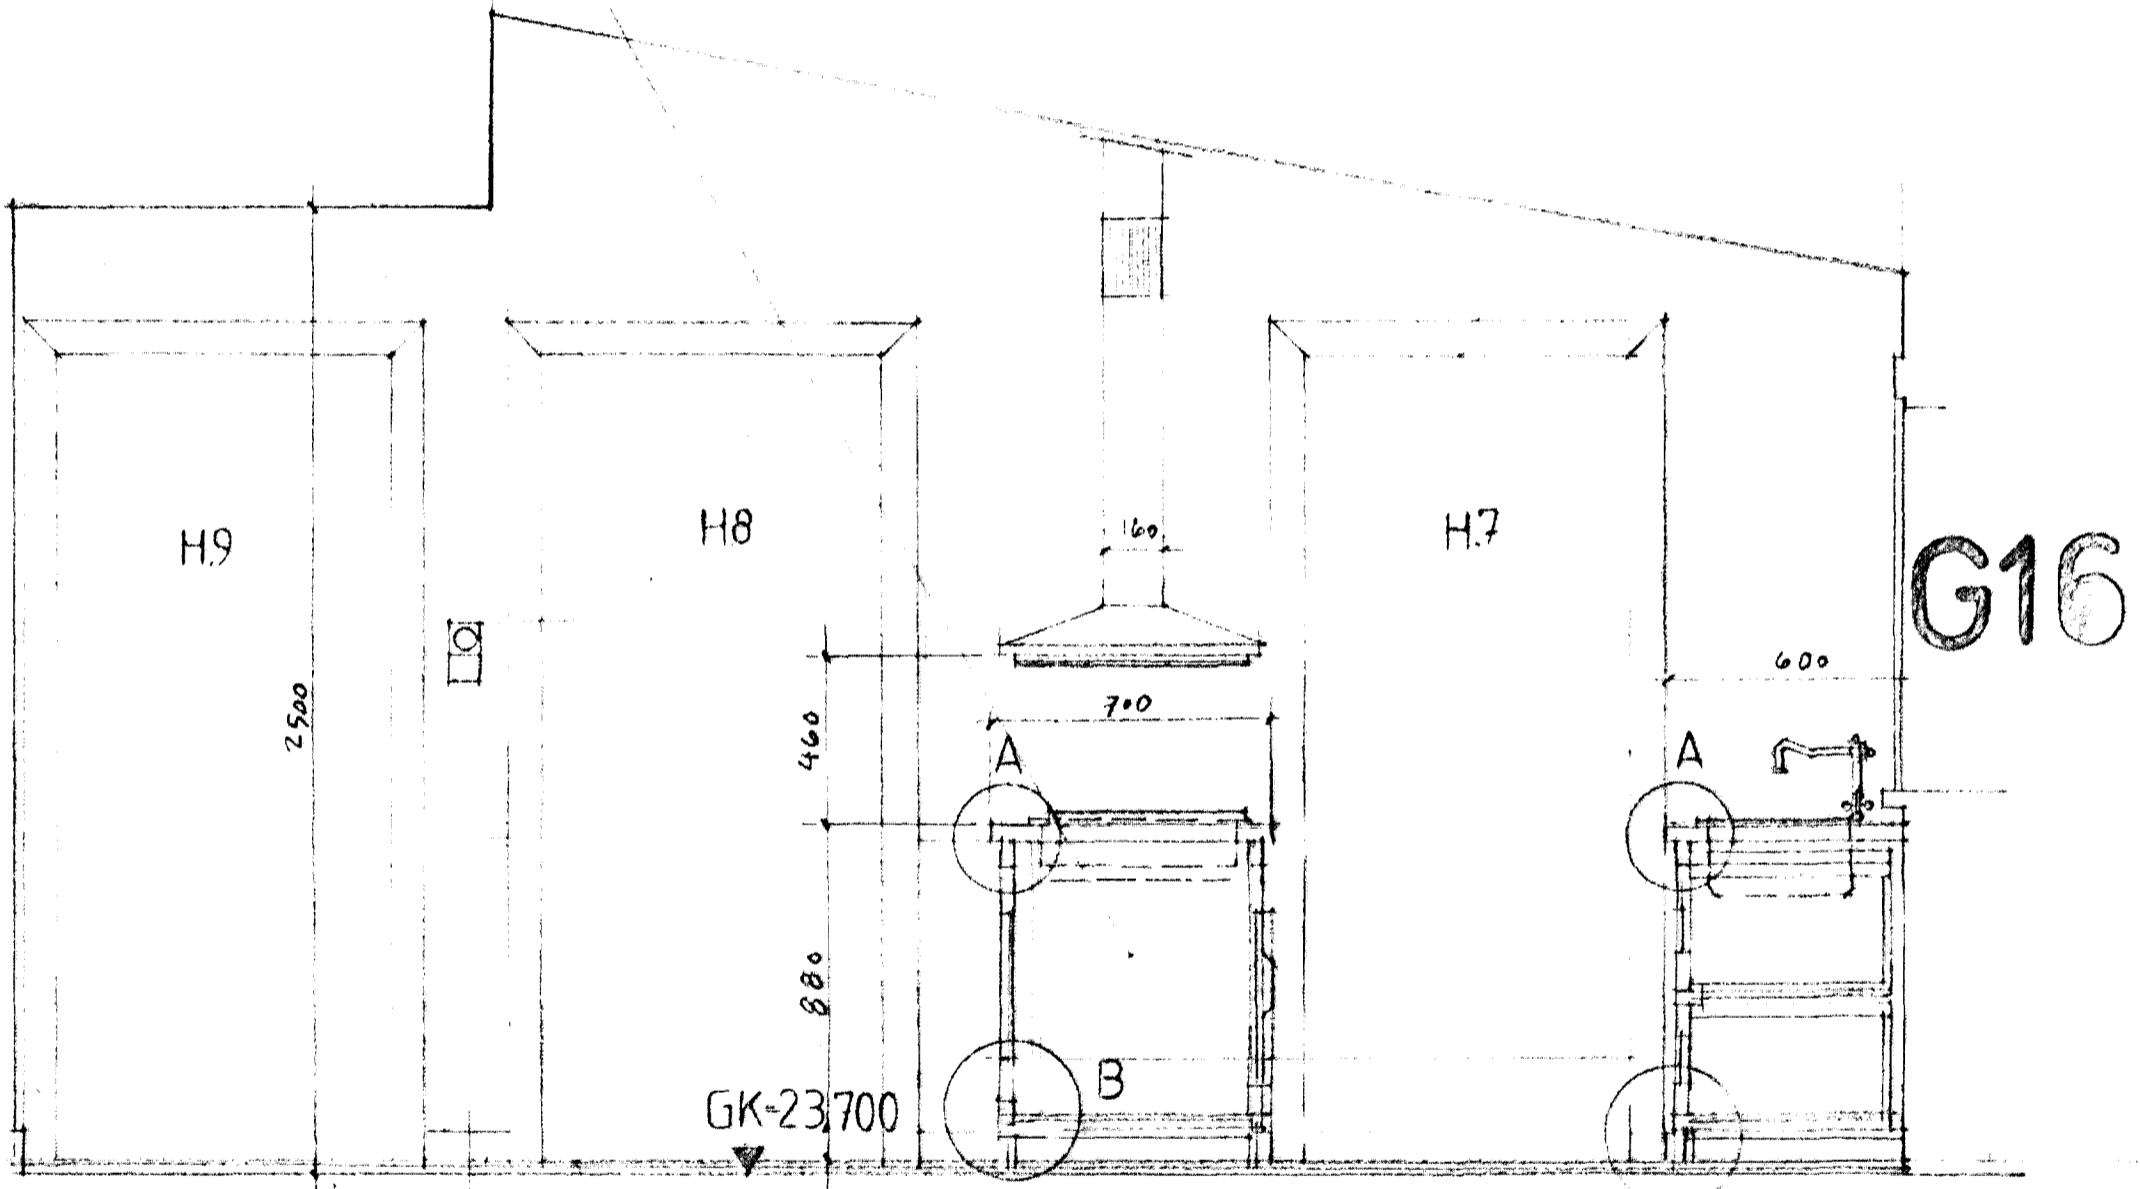

51-51

MKV. 1:20

SA ságeimur arkitektar
 Seaspace a/e/c
 Sólvangsvégi 7
 220 Hafnarfjörður
 565 4210
 seaspace@simnet.is

Teikni: SA 054/10
 Dags: 7/9 99
 ELDHÚS
 SNEIÐINGAR 52-52 OG 51-51/ÚTLIT ELDHÚS
 INNRETTINGAR MKV. 1:20

Marteynn Huntingdon - Williams,
 arkitekt RIBA/FAI
 130755-8019

Einbylshús Kjöðhraun 14
 220 Hafnarfjörður
 Handa:
 Katri Taurianien og
 Guðmundur Rúnar Guðmundsson

