

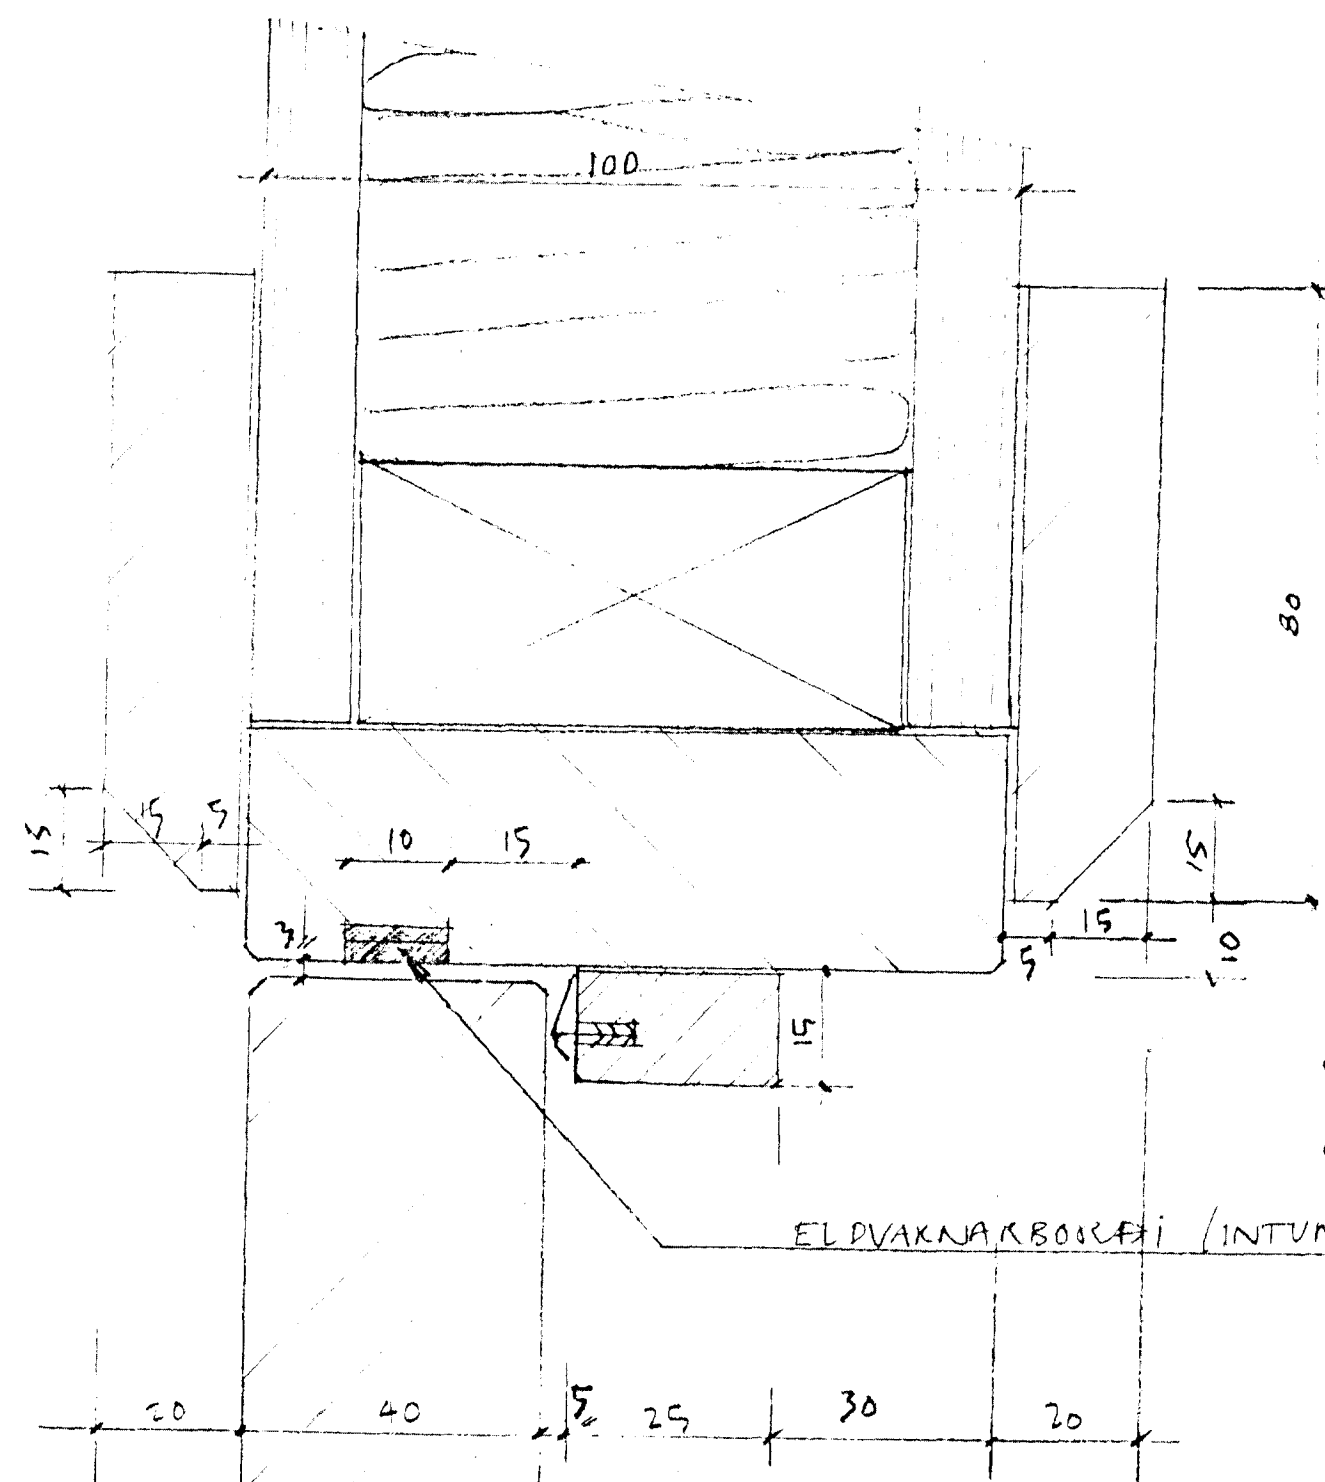


H.6-17

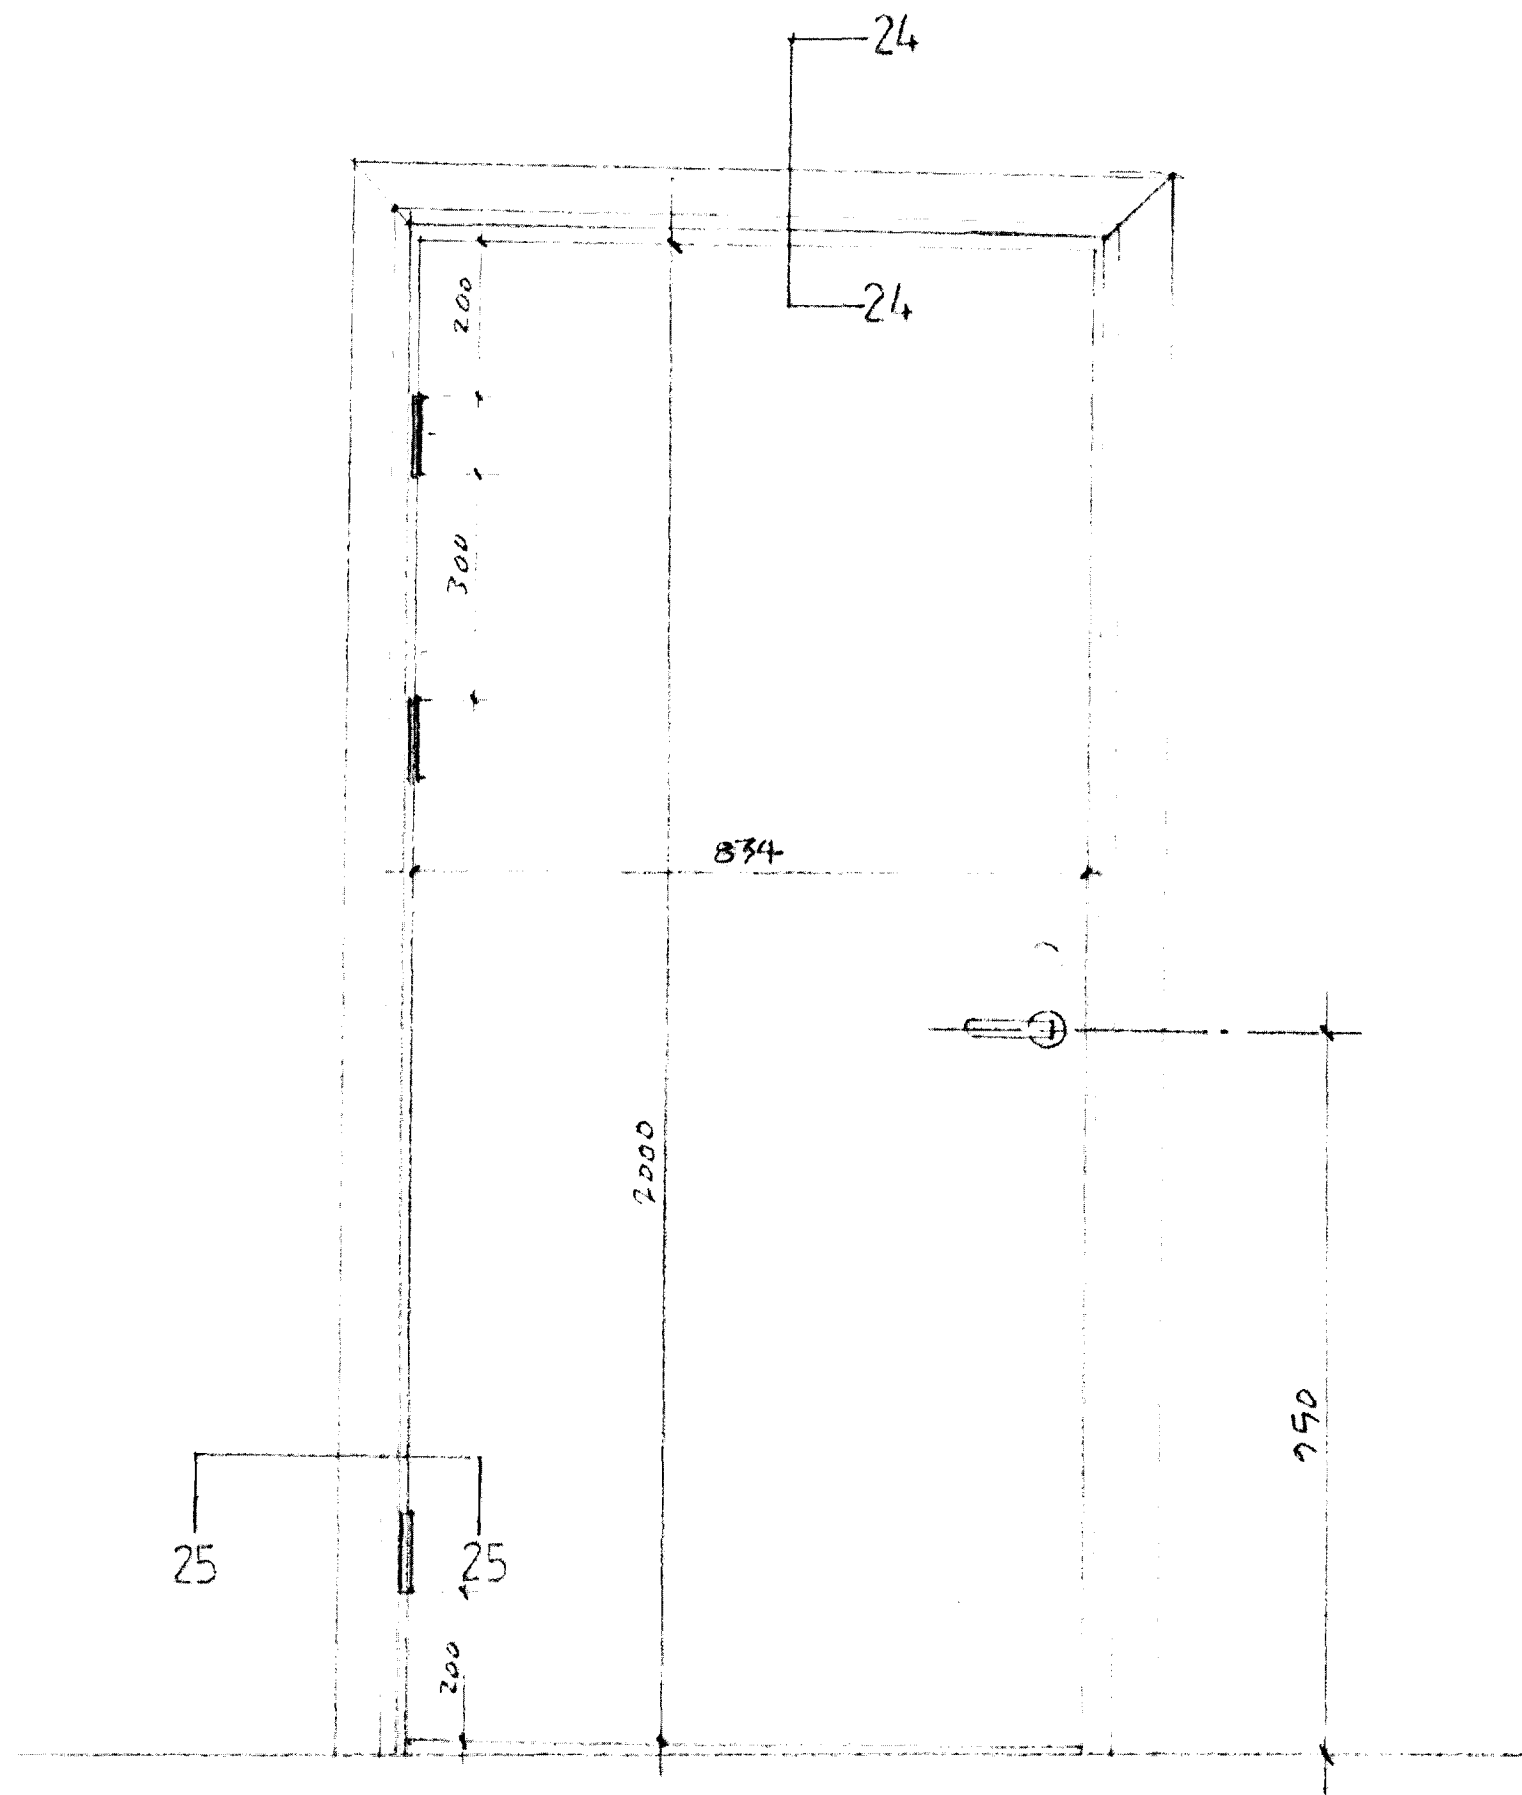


24-24

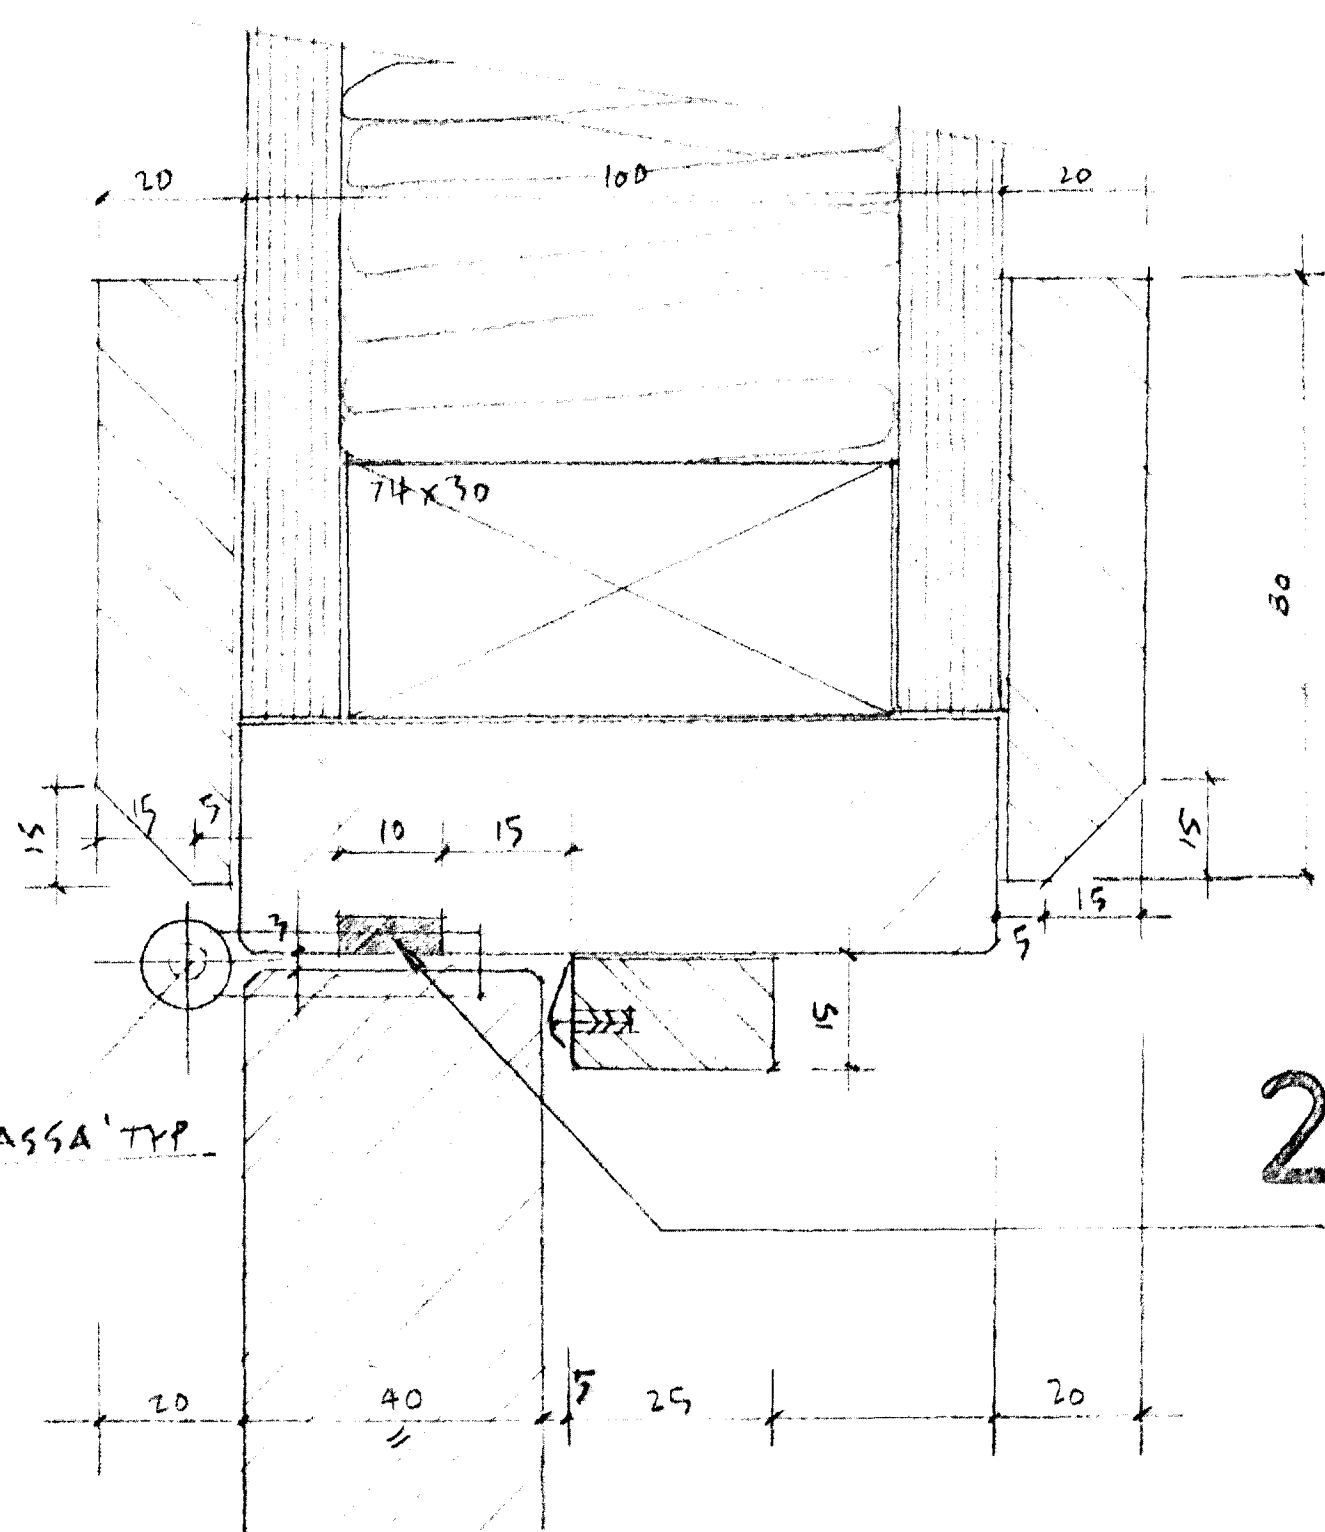

25-25

ATH: H6 (ES-60)

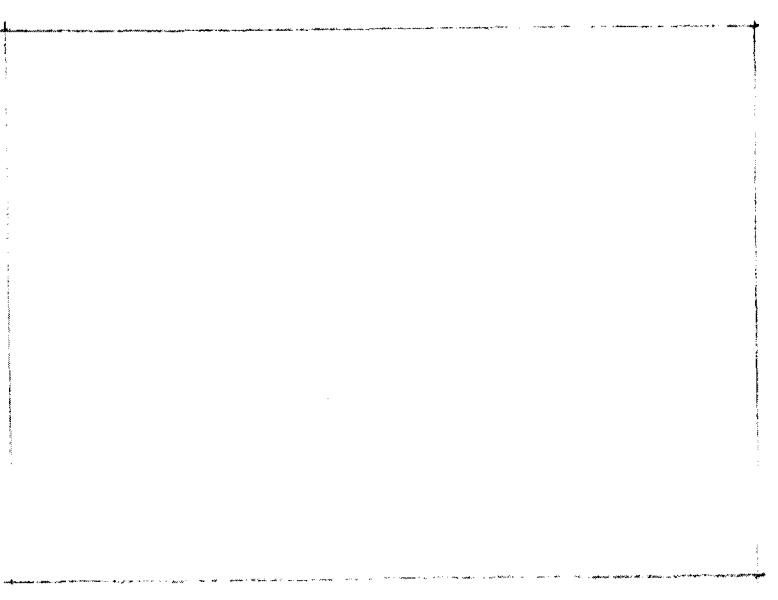

ÖLL MÁL Í MILLIMETRUM, MÆLID EKKI AF TEIKNINGUM.
 ALLAR MÆLINGAR SKV. ÞESSARI TEIKNINGU SKULU
 ATHUGADAR Á BYGGINGARSTAD.
 ÓSAMRÆMI Í TEIKNINGUM TILKYNNIST ARKITEKTUM STRAX

SA sægeimur arkitektar
 Seaspace a/e/c
 Sölvangsvegi 7
 220 Hafnarfjörður
 565 4210
 seaspace@simnet.is

Teikn: SA 054/33
 ÚTLIT HURÐ H.6-17 MKV. 1.10
 Dags: 7/9 99 SNEIBING 24-24 OG 25-25. MKV. 1.1

Einbýlishús Kjoahraun 14
 220 Hafnarfjörður
 Handa:
 Katri Taurianien og
 Guðmundur Rúnar Guðmundsson

Martelinn Huntington - Williams,
 ARKITEKT RIBA/FAI
 130755-8019

