



Kjóahraun 18
Lágspenna
efri hæð

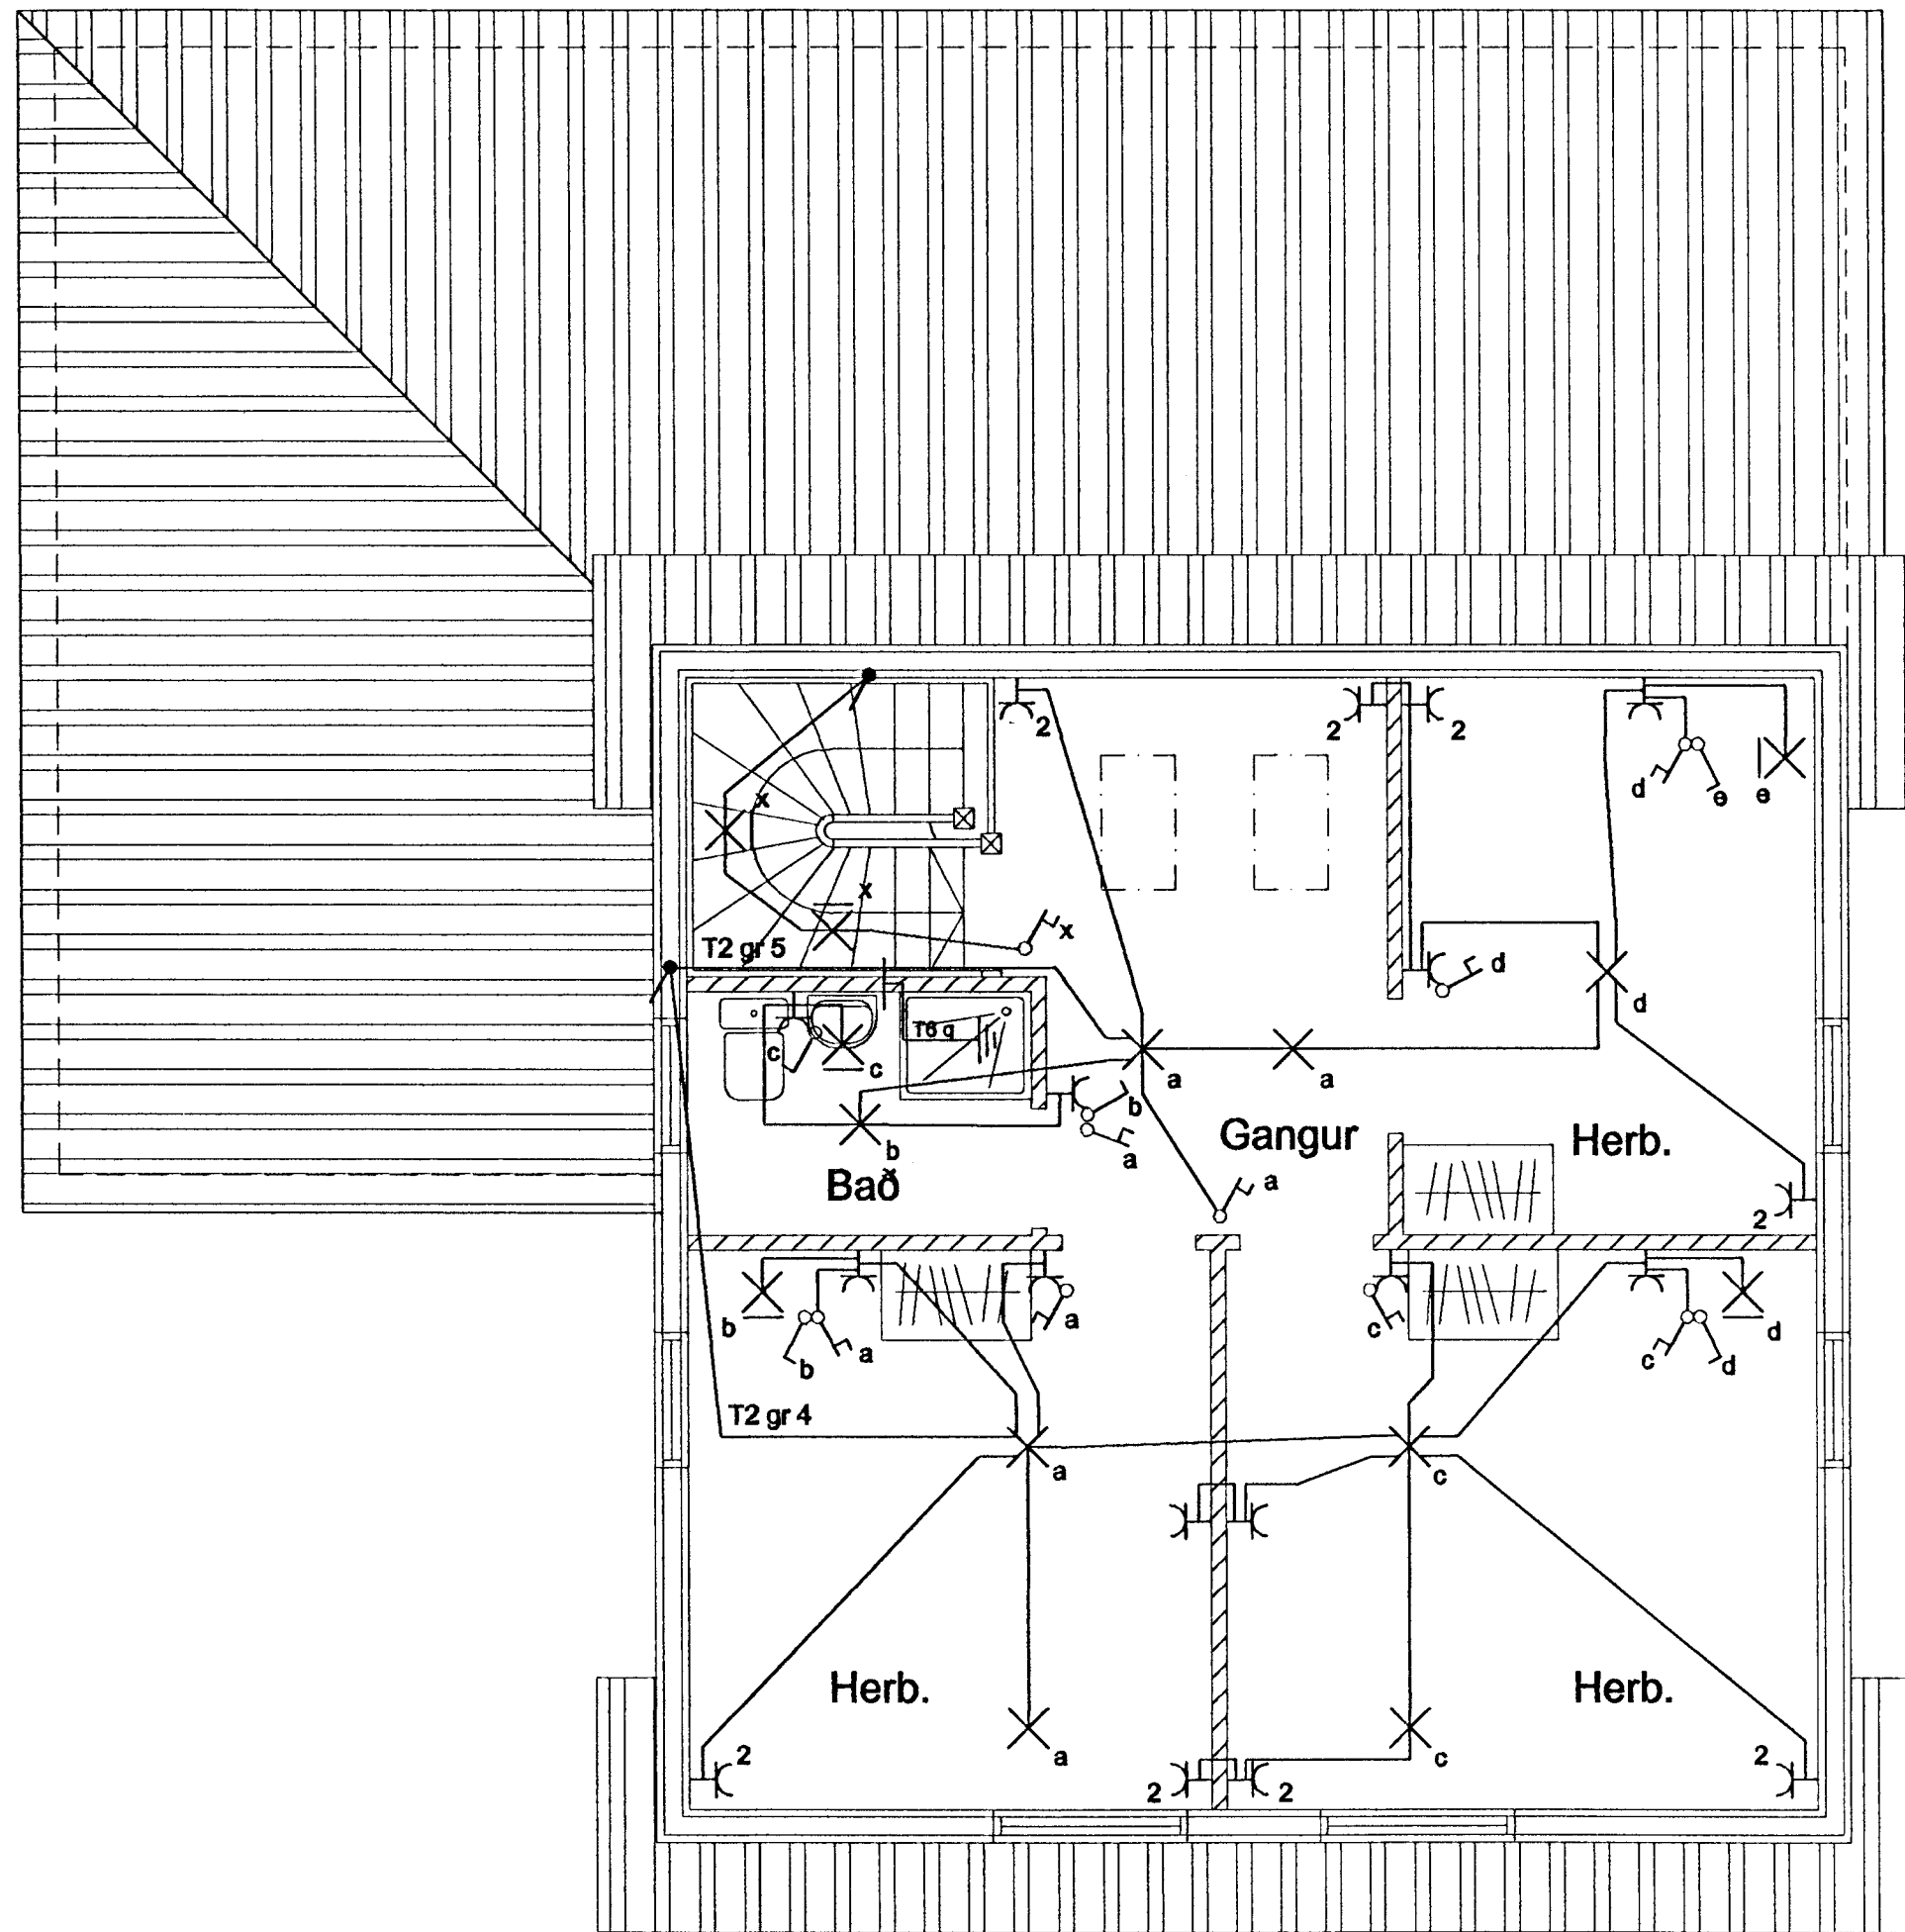

Kjóahraun 18
Smáspenna
efri hæð

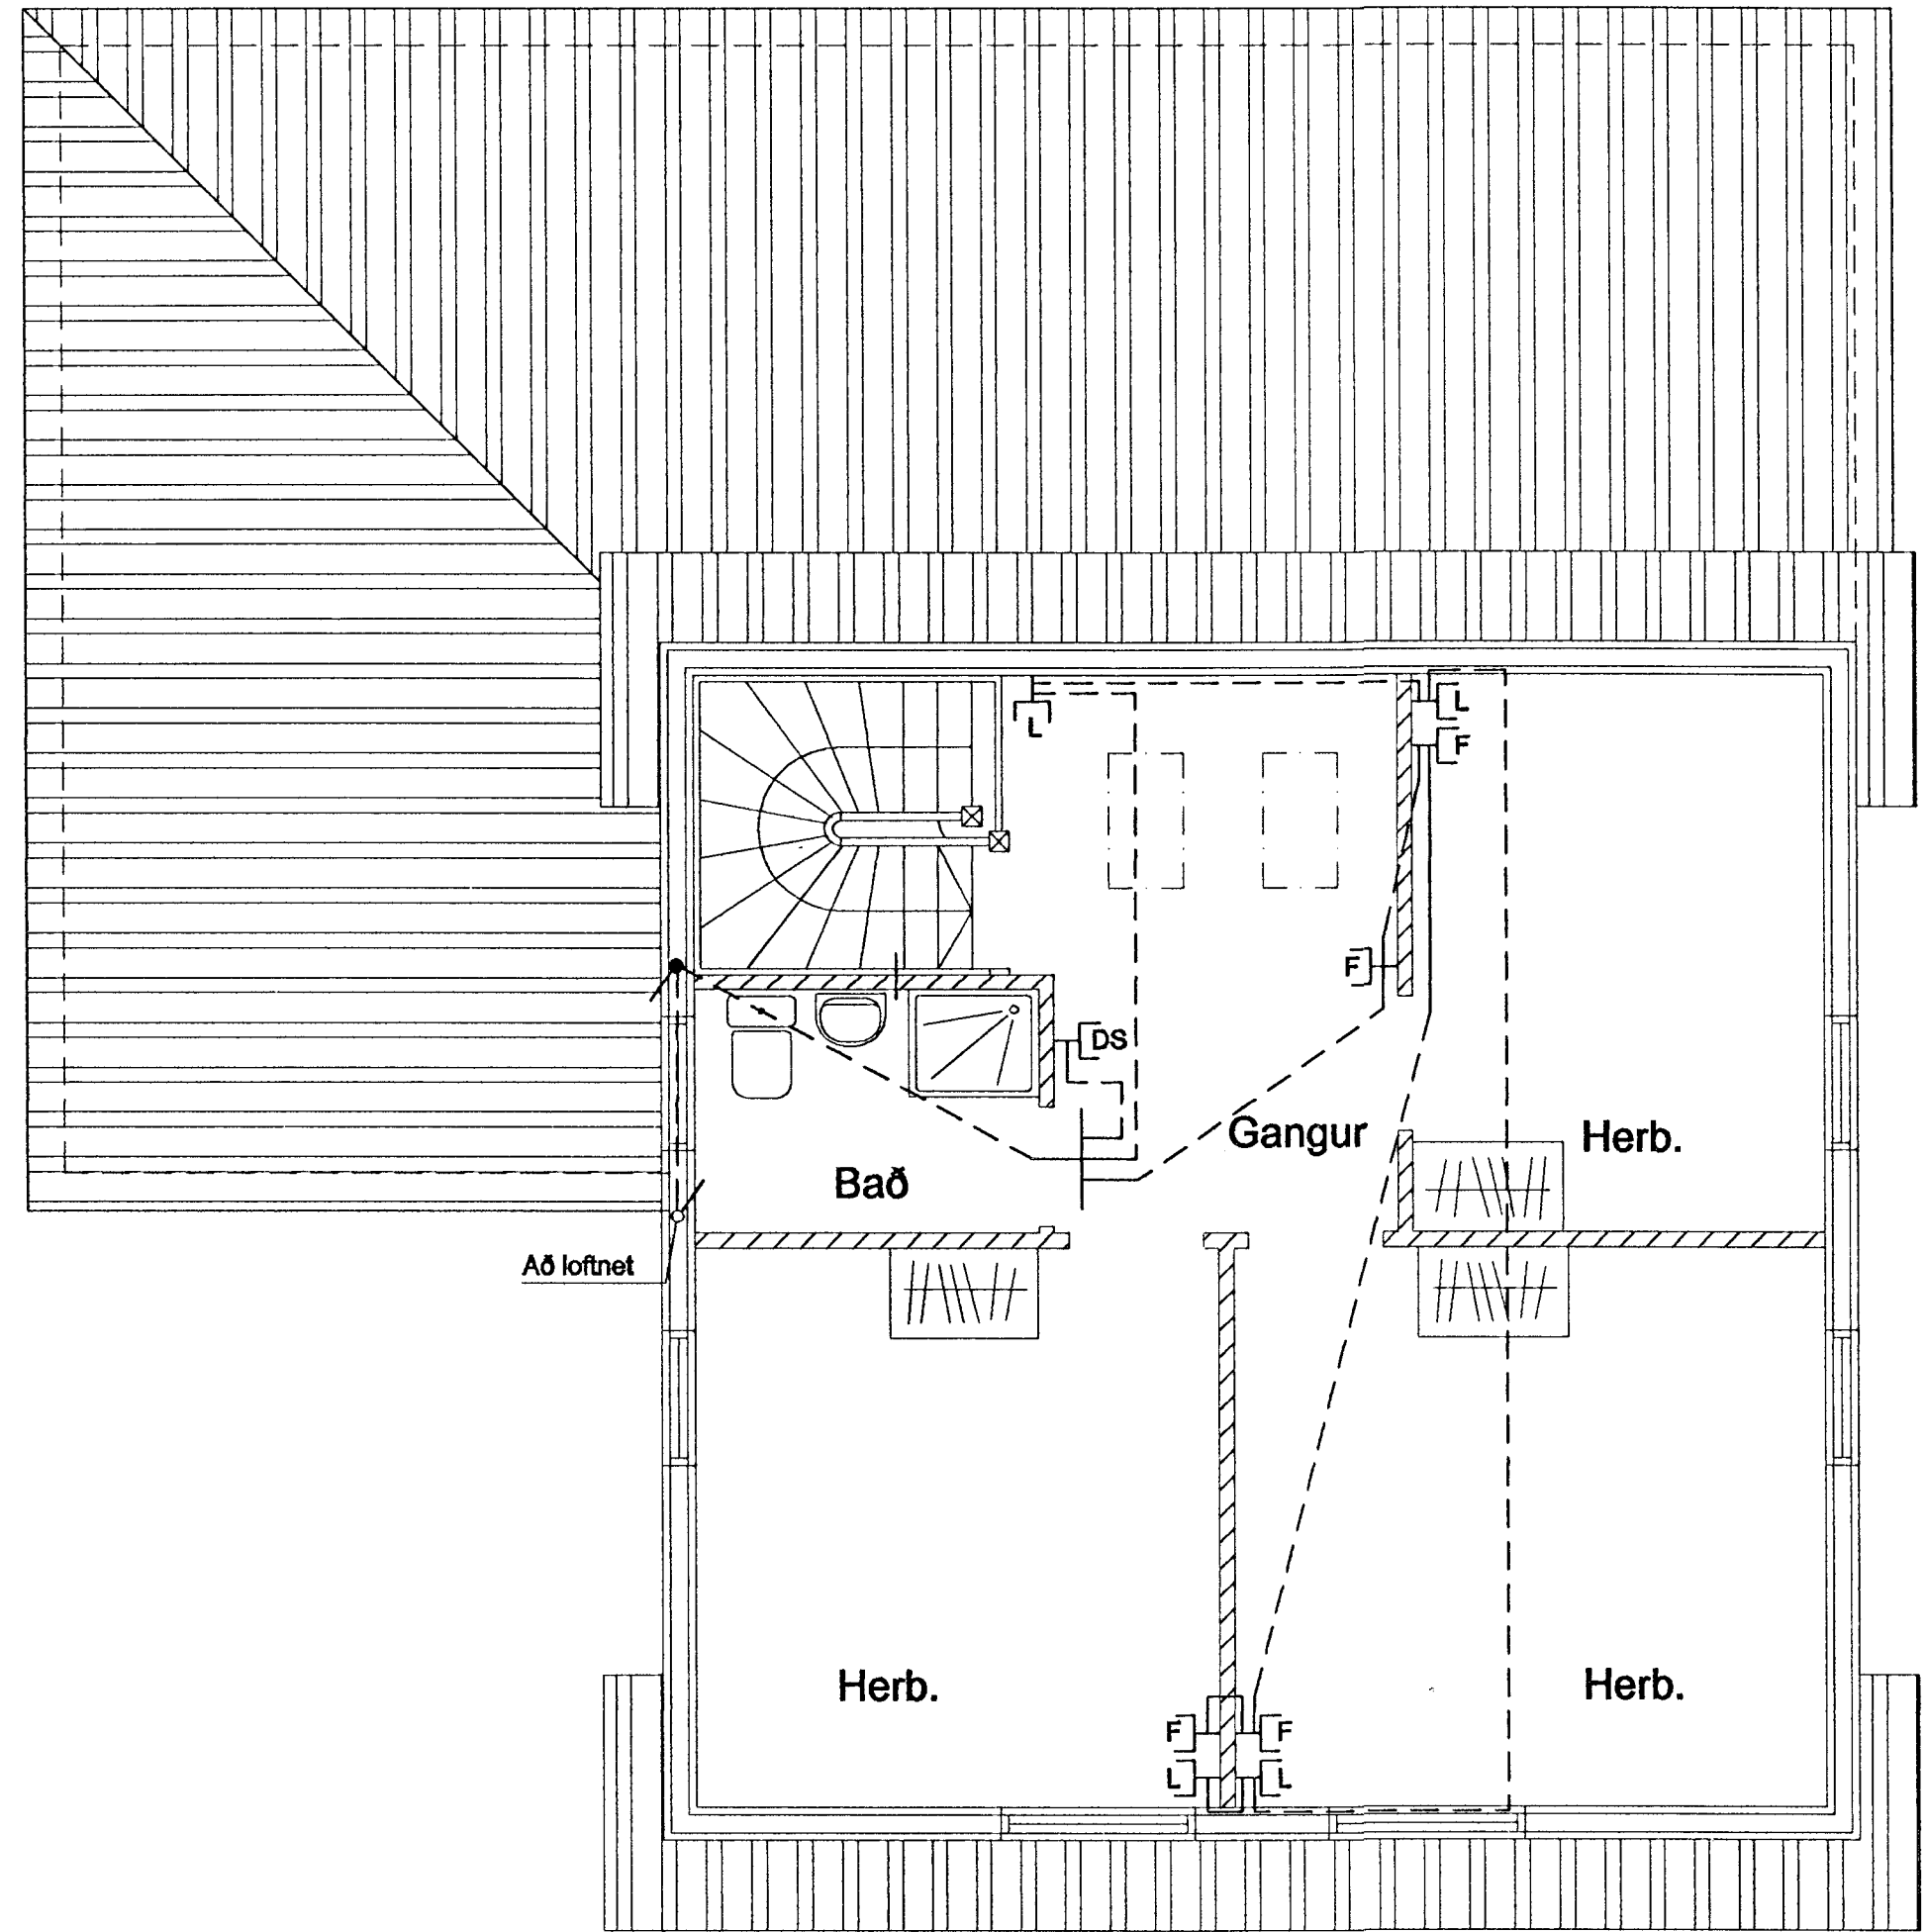

Elys Rafagnateiningar
Strandgata 28 Hafn. s. 565-4755 fax: 565-4831 Þórður Kristjánsson Rafv.m. kt. 040851-4969 V. Elma Cates Tætnil. kt.131155-3529

Kjóahraun 18 hafnarfirði Fullnaðateikning

Lágspenna	Teikning nr. 217-98	Dagss: 17-08-98	Hannað: <i>[Signature]</i>
Smáspenna	Mkv: 1:50	Blað: 2 af 3	Teiknað: <i>[Signature]</i>