


SUÐUR Mkv. 1:50

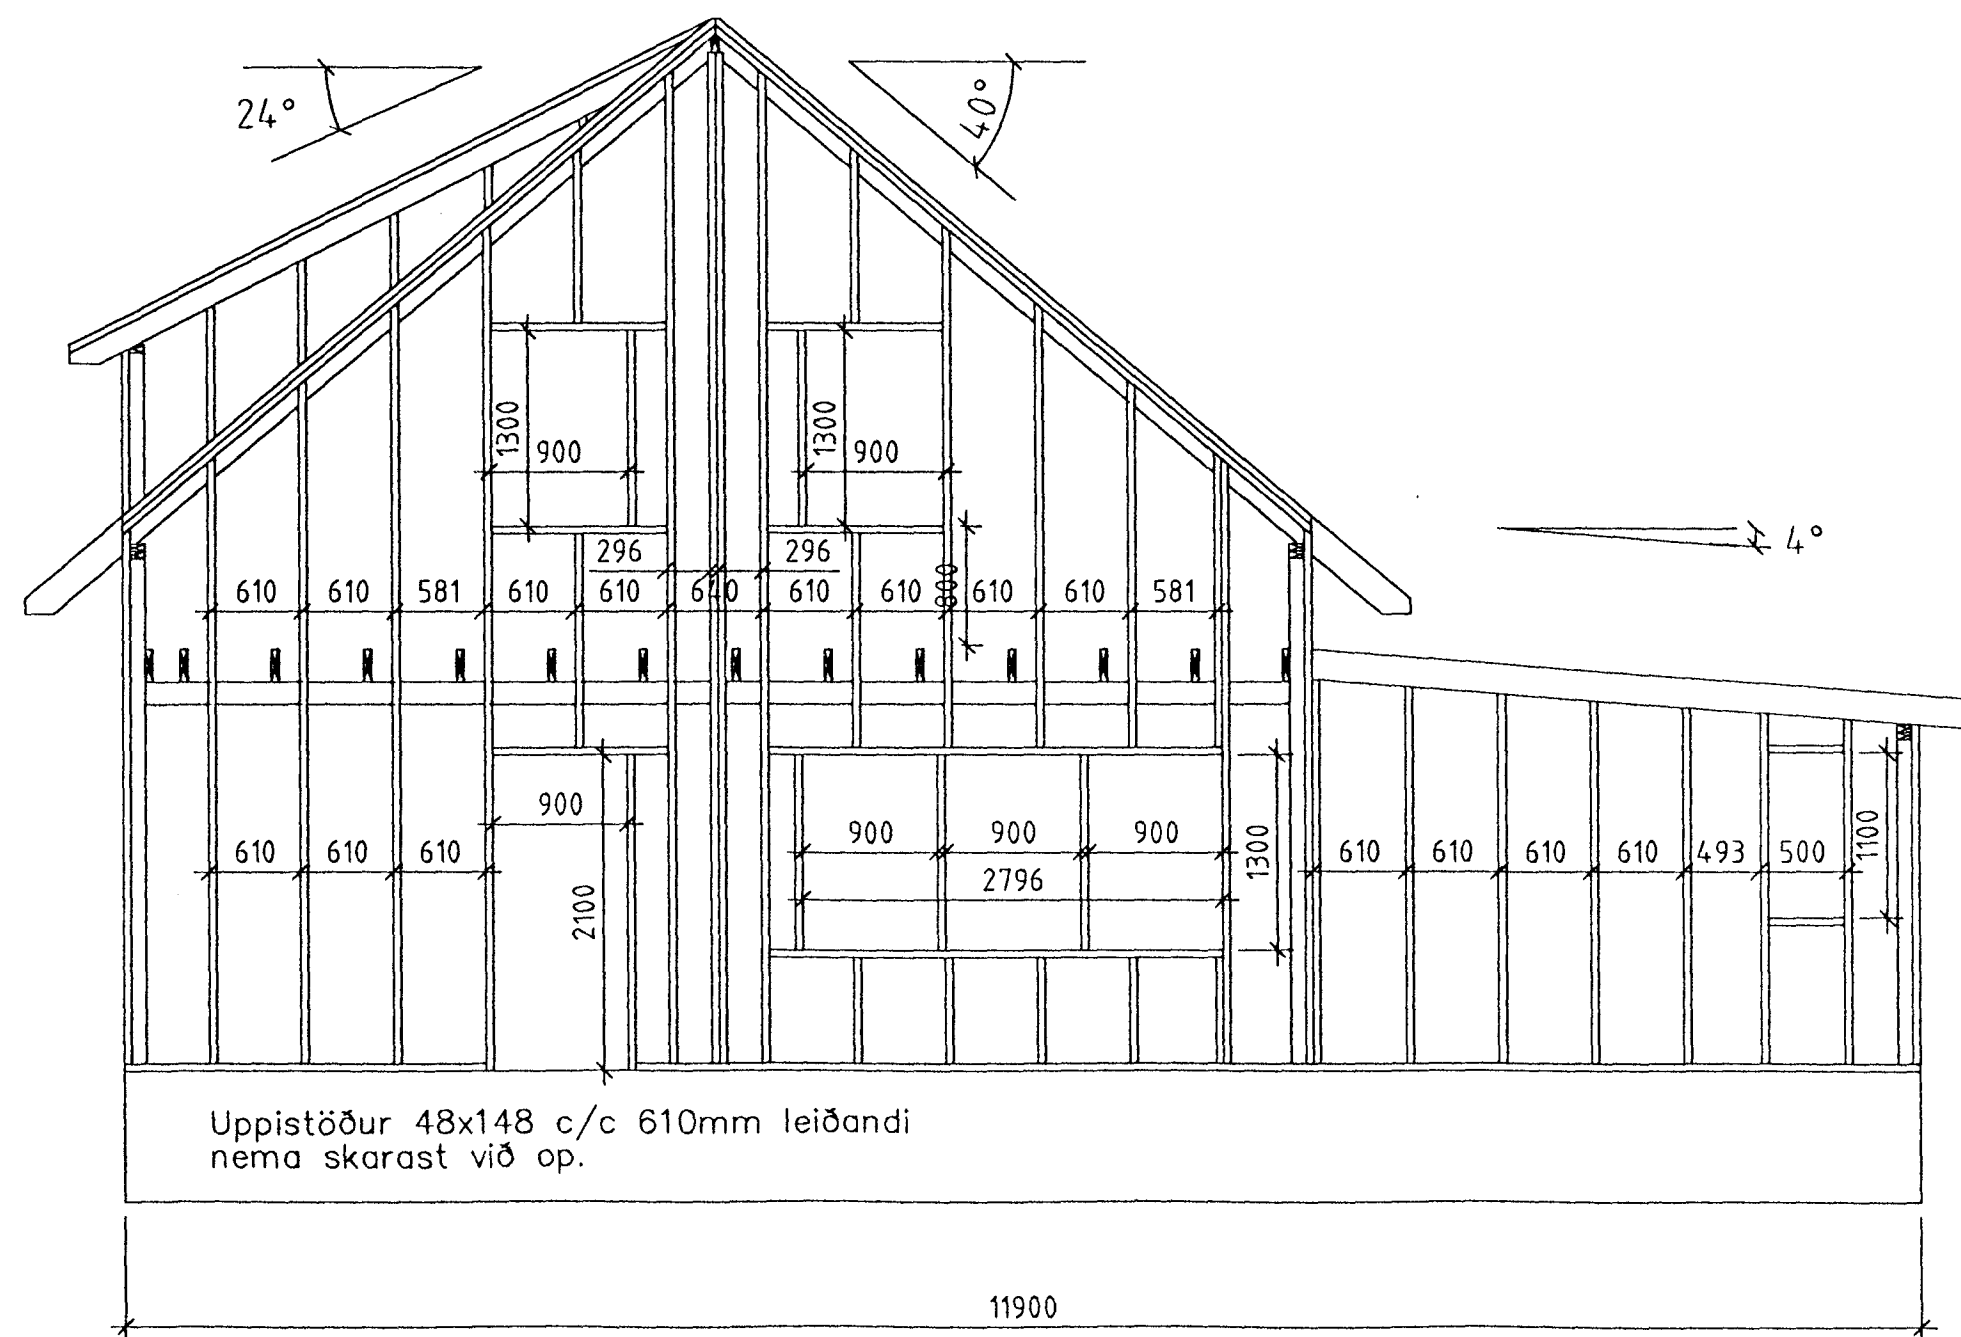

AUSTUR Mkv. 1:50

Skýringar:
 Efnislisti.
 Sperrur T24 48x198mm
 Gólfbitar T24 48x222mm
 Útveggjagrind T18 48x148mm

Breytingar.

Nr.:	Lýsing:	Dagss.:
01		
02		

Dagss: 20-11-98

Kvarði: 1:50

Hannað: STJ

Yfirfarið: STJ

Teiknað: BAR

Byggingaútlitni Hafnarfjarðar
 Algjæft þann

Teikning nr. B3.0


07 APR 1998

Burðarvirki

Sigurjón Halldórsson

Kjóahraun 18 Hafnarfirði

GRAVIS ehf.

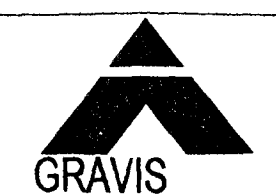

Kt: 650398-3519

Kaplahrauni 15, 220 Hafnarfirði

s: 555-3783 fax: 555-2873

Stefán Jónsson TÍÍ kt. 230145-7099

Stefán Jónsson