


NORÐUR Mkv. 1:50

Skýringar:
 Efnislisti.
 Sperrur T24 48x198mm
 Gólfbitar T24 48x222mm
 Útveggjagrind T18 48x148mm

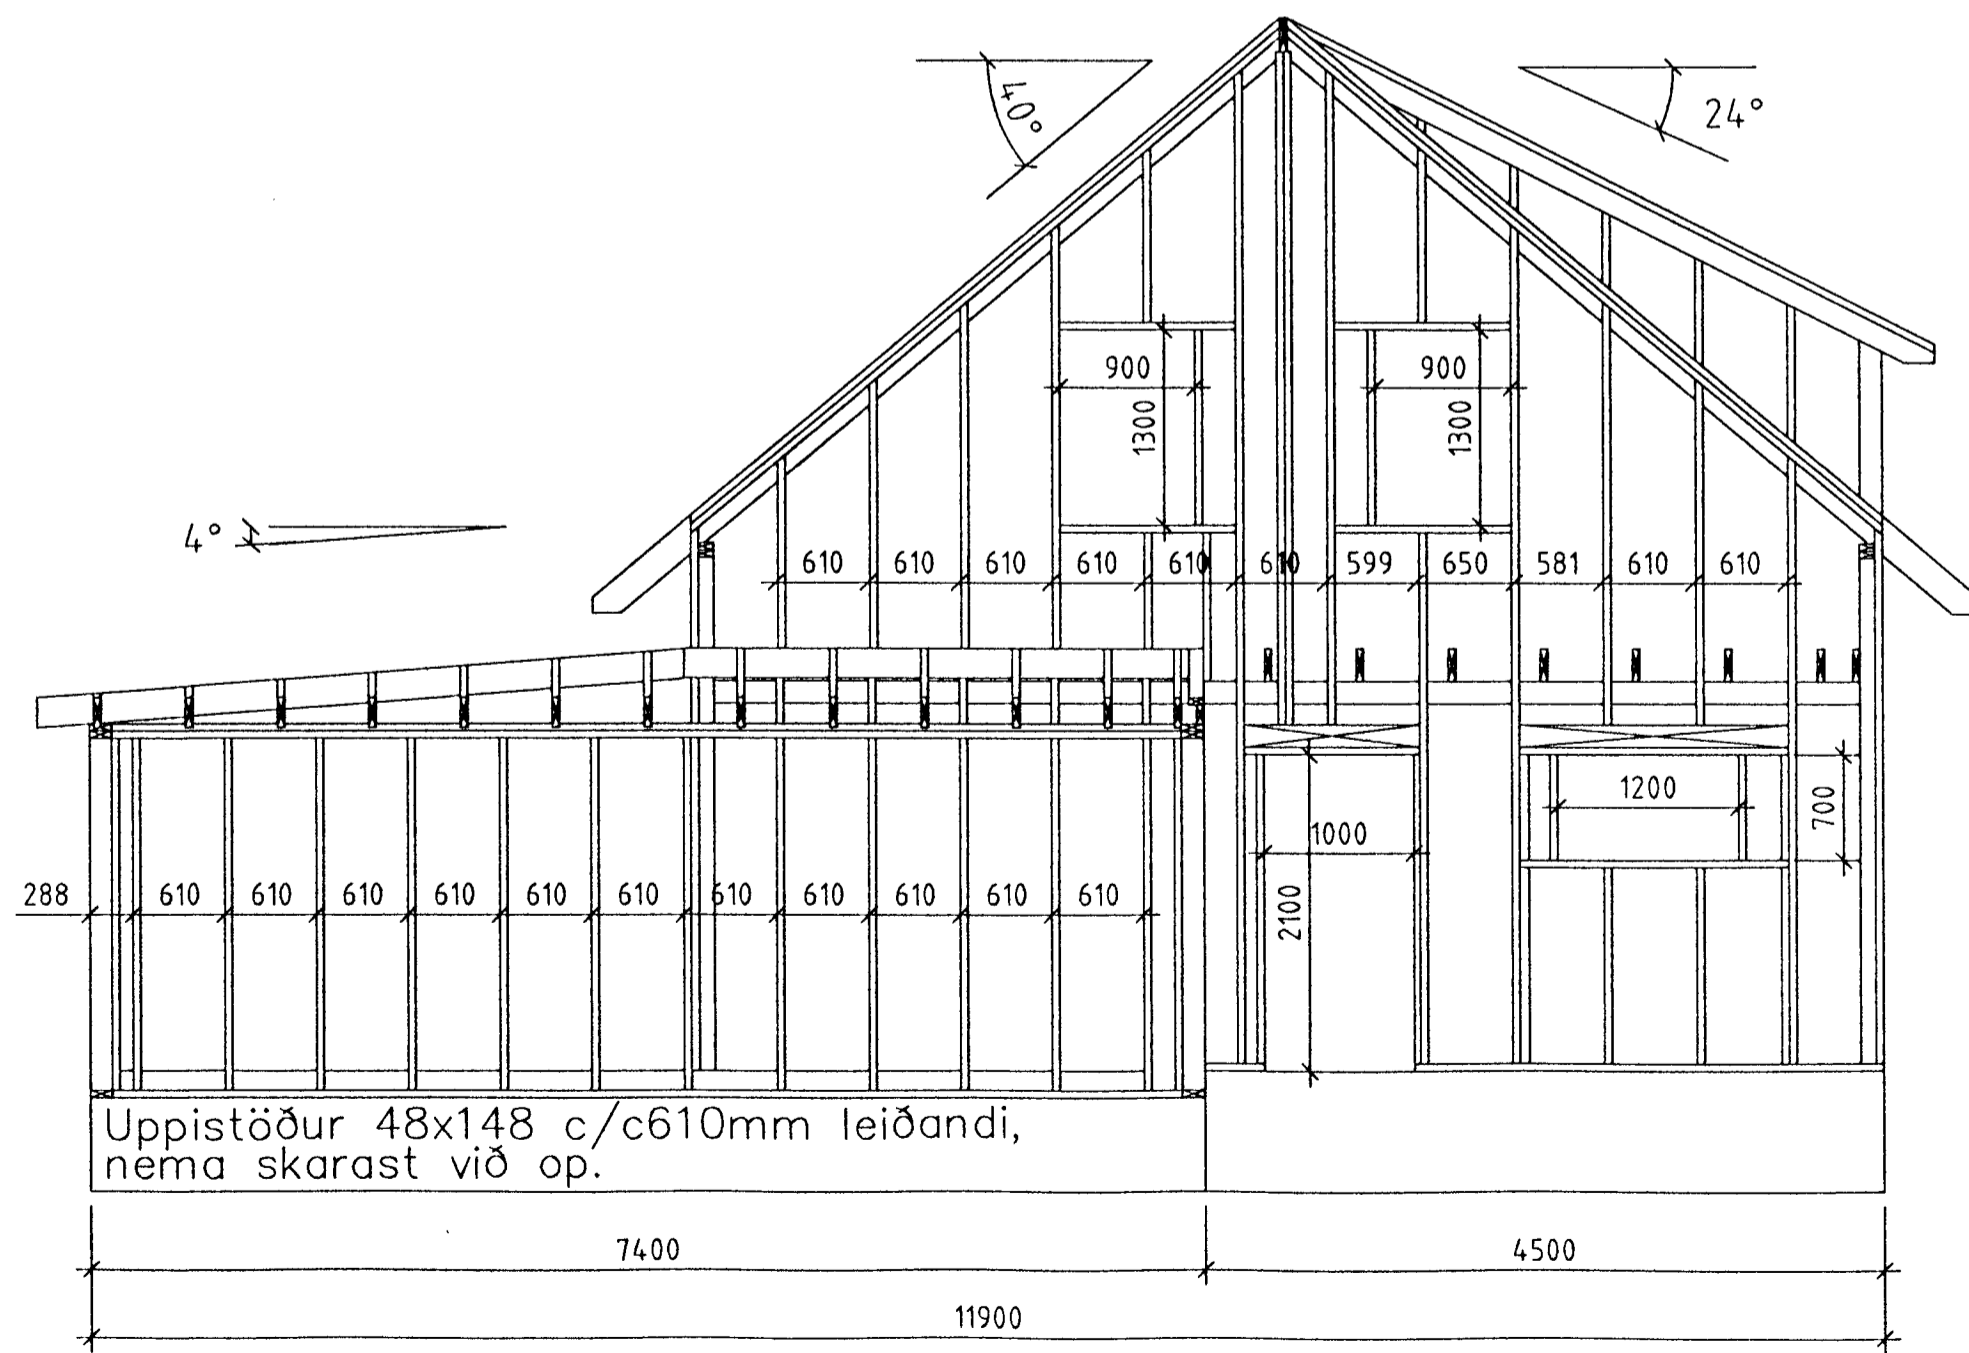

VESTUR Mkv. 1:50

Breytingar.		
Nr.:	Lýsing:	Dagss.:
01		
02		
Dagss: 20-11-98		
Kvarði: 1:50		
Hannað: STJ		Yfirfarið: STJ
Teiknað: BAR		Byggingatömur og Hafnarfjarðar Afgreitt þann
Teikning nr. B3.01		07.11.1998
Burðarvirki		Sigurbjartur Halldórsson
Kjóahraun 18 Hafnarfirði		
GRAVIS ehf.		
Kt:650398-3519		
Kaplahauni 15, 220 Hafnarfirði		
s:555-3783 fax:555-2873		
Stefán Jörundsson TFÍ kt. 230145-7099		