


Lágspenna

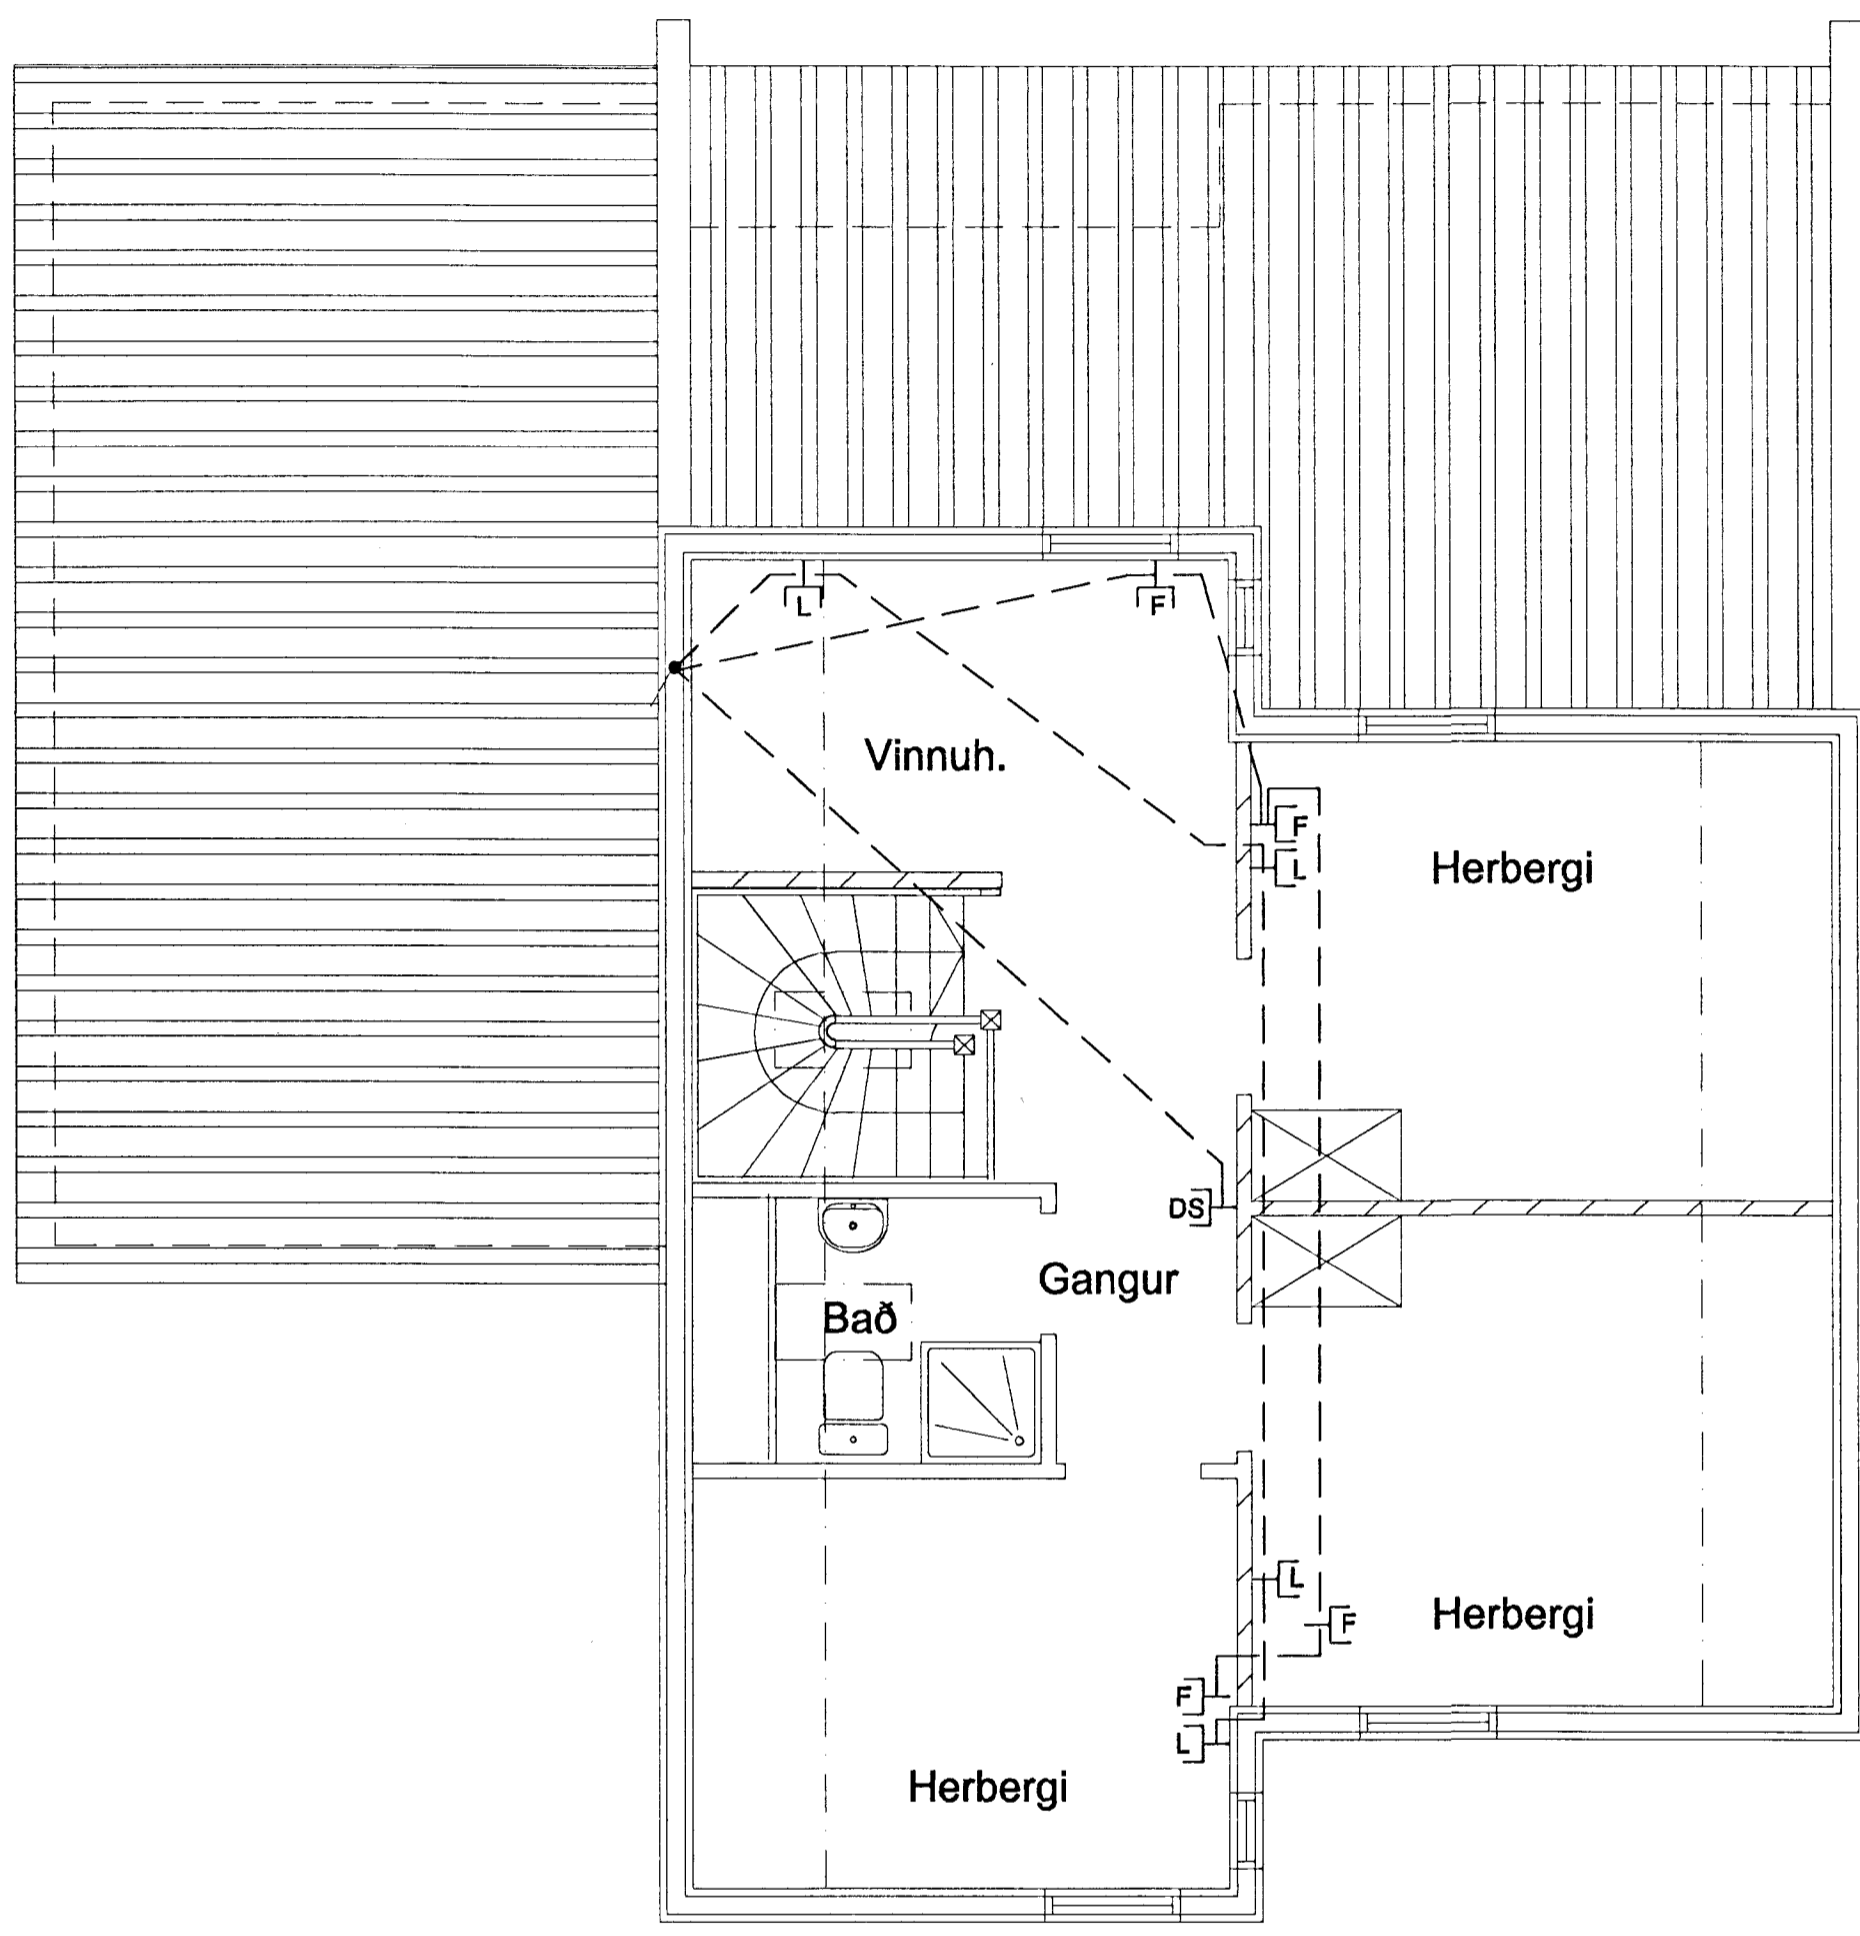

Smáspenna

**Elys**  
Raflagnateiningar

Strandgata 28 Hafn. s. 565-4755 fax: 565-4831

Þórður Kristjánsson Rafv. m.p. 040851-4969  
V. Elma Cates Tætnit. kt. 131155-3529

**Kjóahraun 2 Hafnarfirði** Fullnaðateikning

Teikning nr: 199-97	Dagss: 10-01-98	Hannað: <i>[Signature]</i>
Mkv: 1:50	Blað: 2 af 3	Teiknað: <i>[Signature]</i>

Efri hæð Lágspenna  
Smáspenna