


Samþykkt þann
 01 APR. 1998
 Byggingafulltrúinn í Hafnarfirði
 Erlendur Hjálmarsson

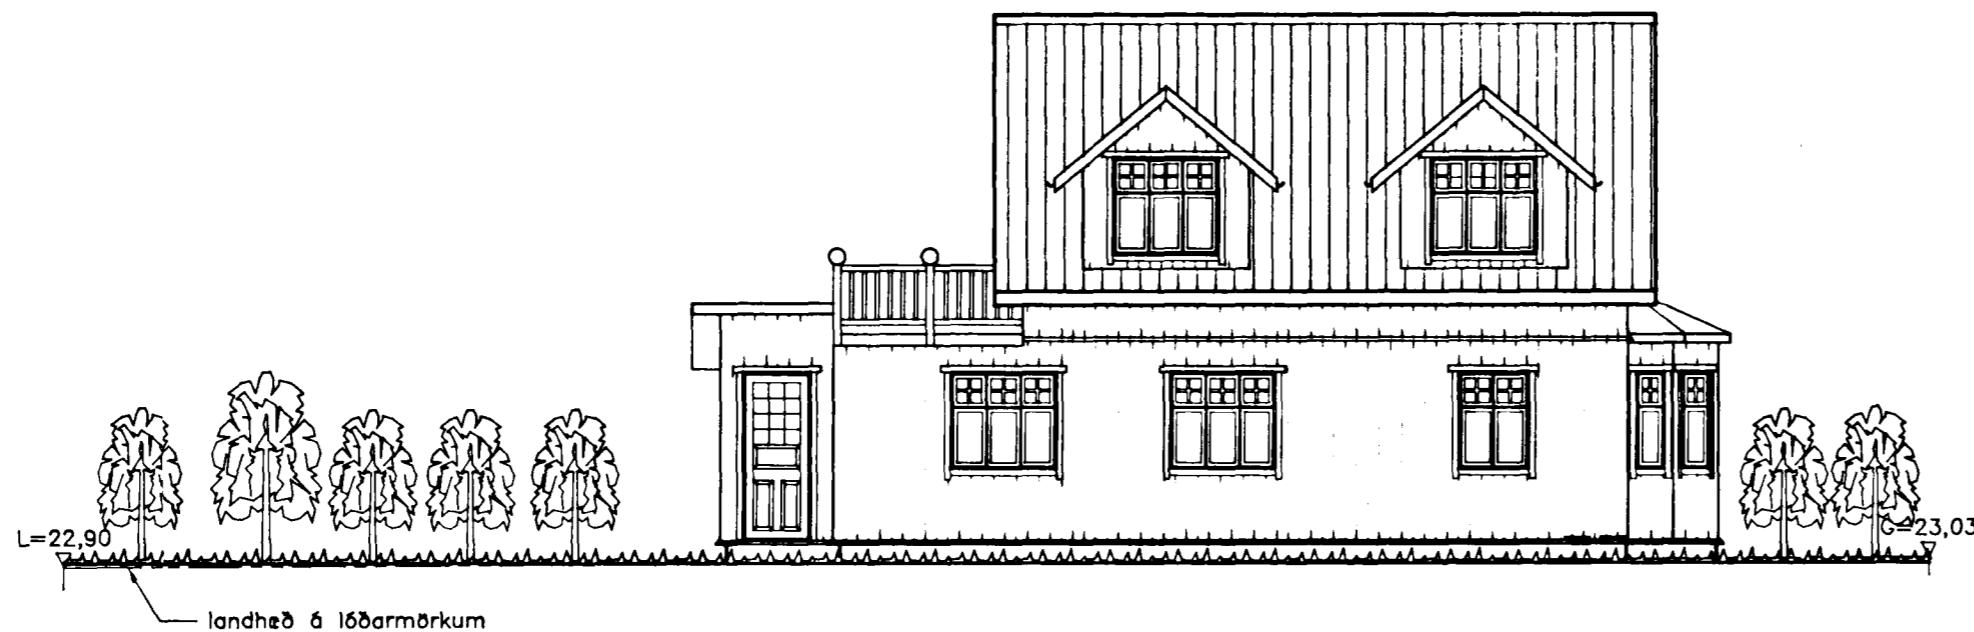

SUD-VESTLÆG HLID
 mkv. 1:100



SUD-AUSTLÆG HLID
 mkv. 1:100



NORD-AUSTLÆG HLID
 mkv. 1:100



VESTLÆG HLID
 mkv. 1:100

Br. nr.	Dags.	Af.	Breyting
Ⓐ			
Ⓑ			
Ⓒ			
Ⓓ			

TEIKNISTOFAN
TORGID
 RÁÐGJÖF - HÖNNUN - EFTIRLIT

ARMÚLI 36, 108 REYKJAVÍK, SÍMI 568-8866, FAX 568-8878
 Þorsteinn Friðbjórnsson, Magnús Þ. Guðmundsson,
 byggingateknifræðingur, innanhússarkitekt.
 Kt. 211055-5299 Kt. 240654-5559

KJÓAHRAUN 3
HAFNARFIRÐI

Teikningarheiti: Útlitsmyndir

Dags. 07.03.1998. Kvarði 1:100

Hannað ÞF Teiknað ÞF Samþ. *[Signature]*

Verknr. 97-813 Teikn.nr. 103 Breyt.nr.