


SNID 10 MKV 1:20



SNID 9 MKV 1:10
BMF BJÁLKASKÓR 100x140mm

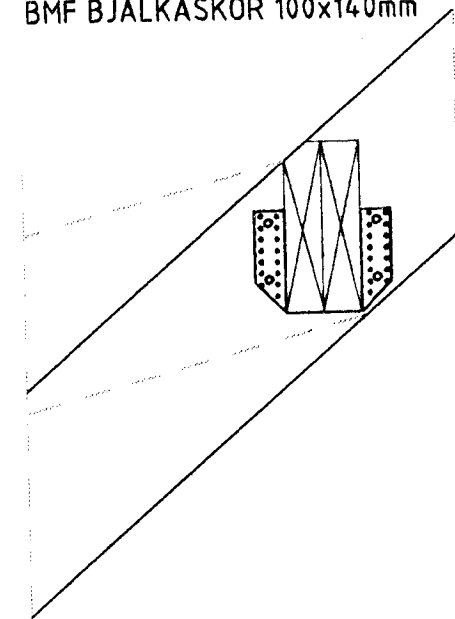

SNID 8.MKV 1:10

BMF BJÁLKASKÓR 51x135mm

LÍMTRÉ 90x165mm FYRIR OFAN GLUGGA

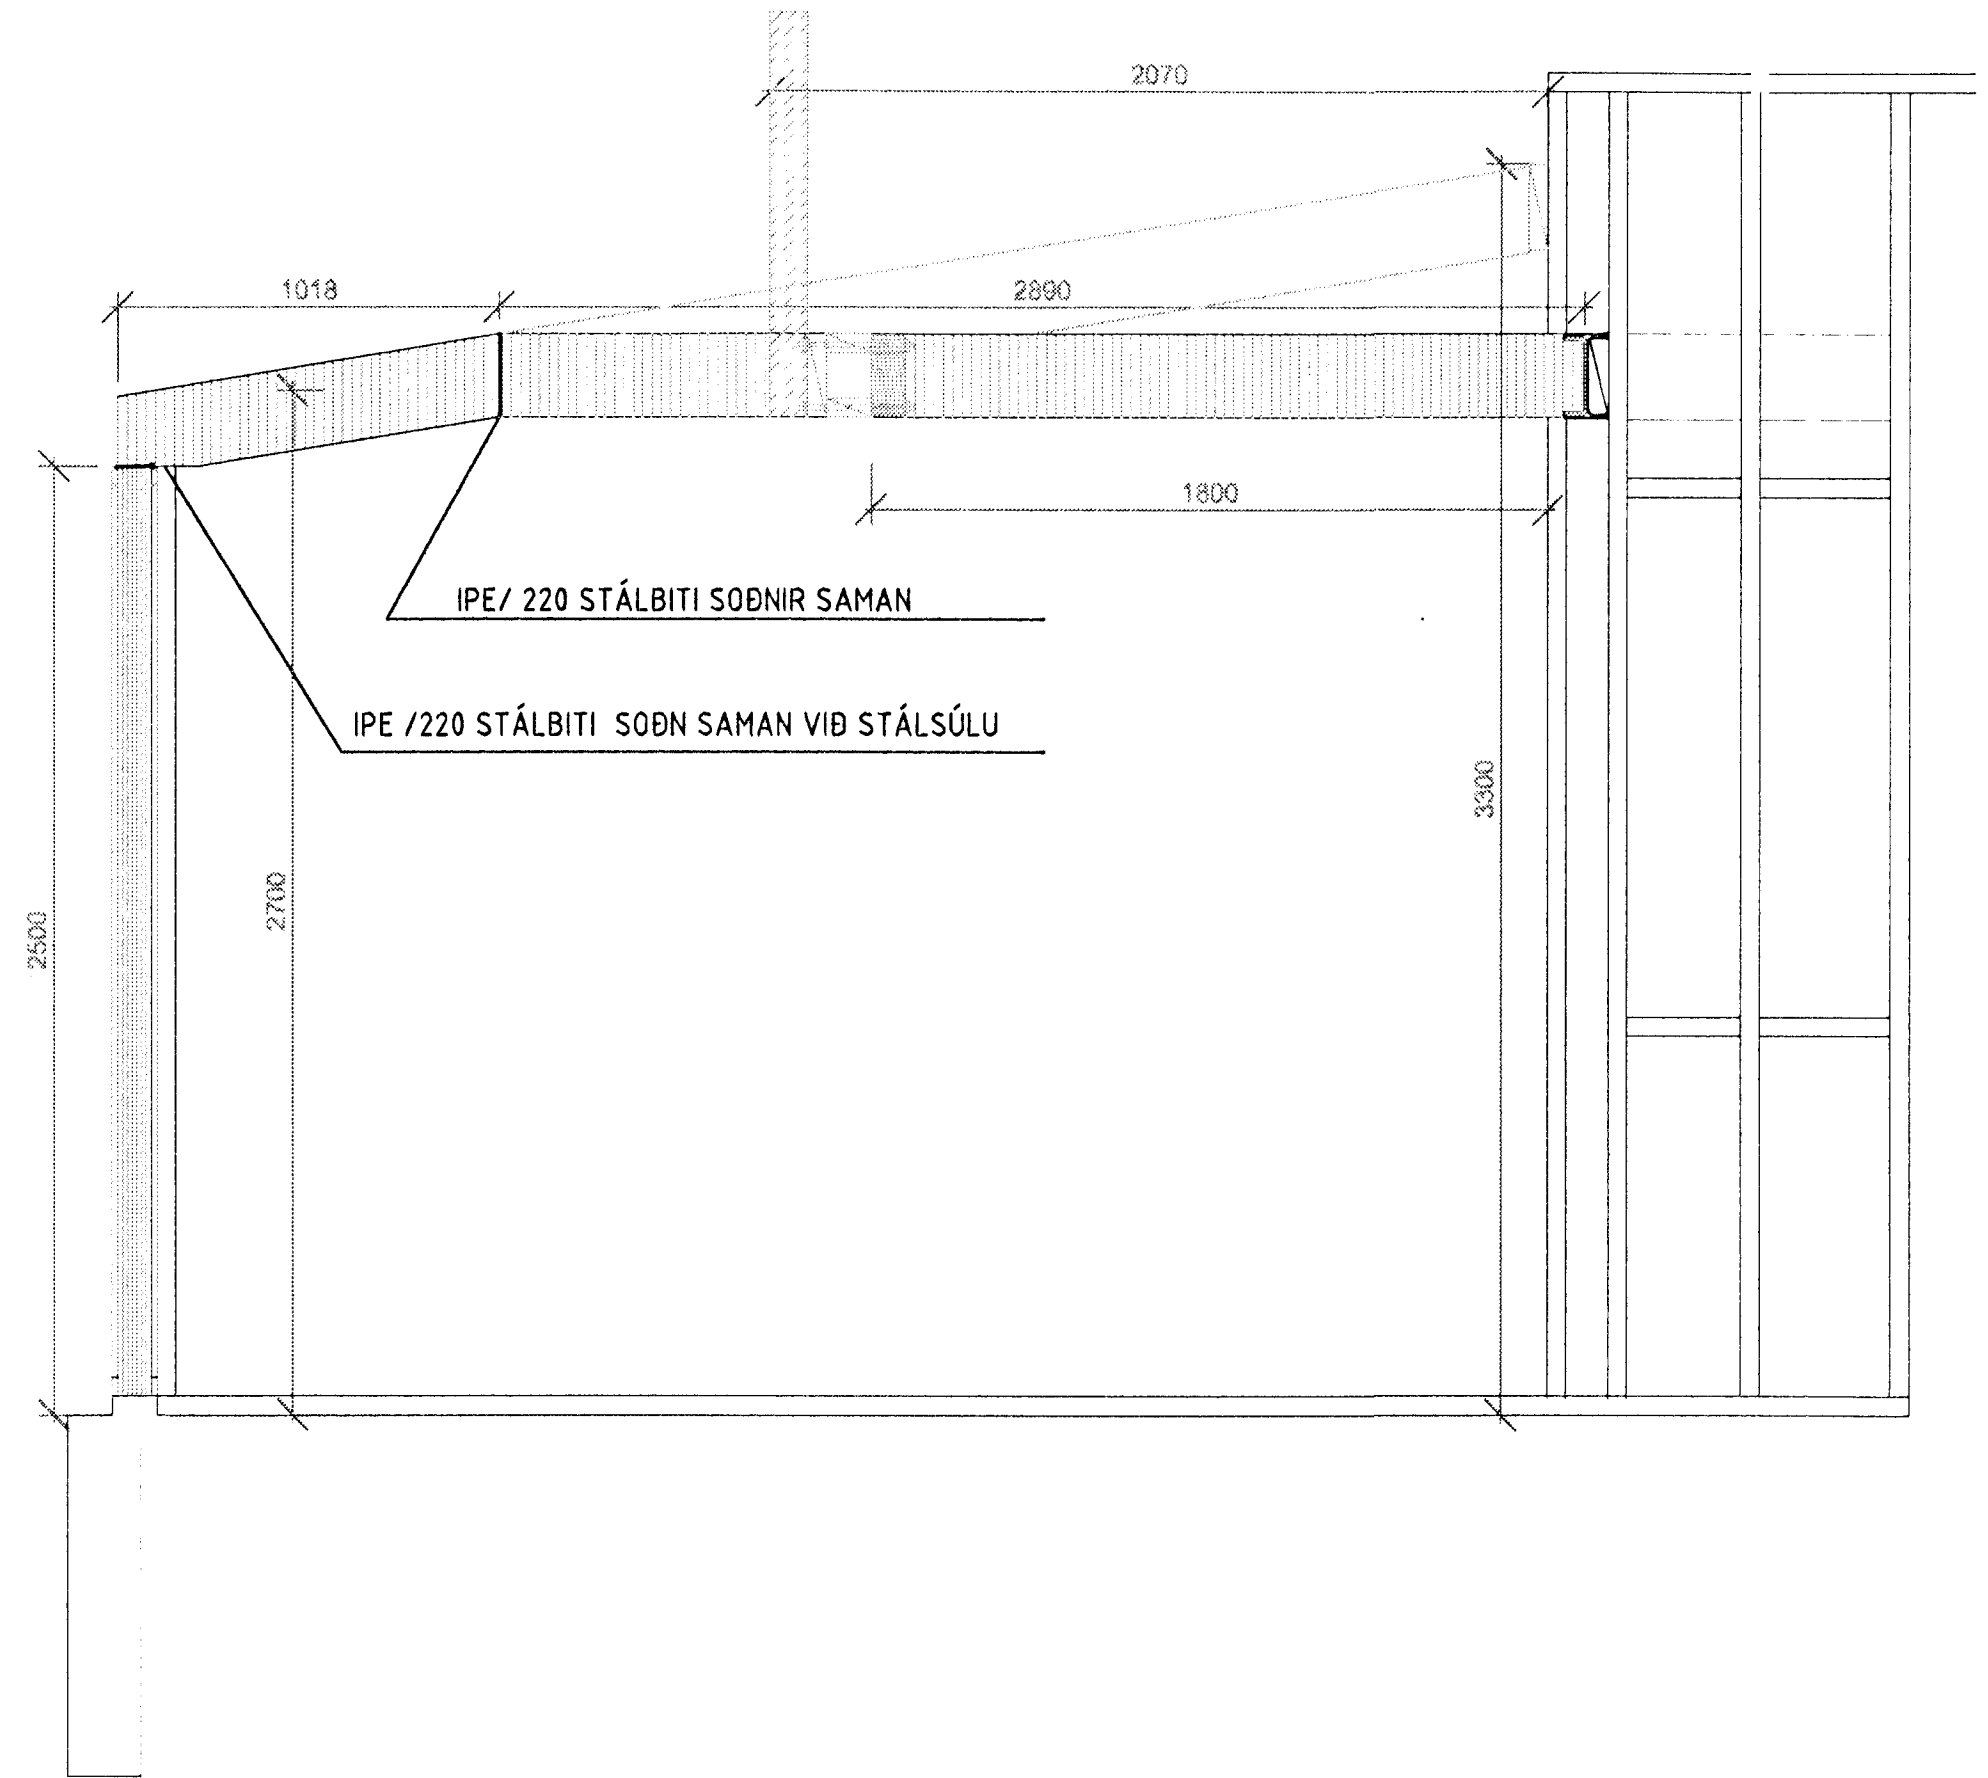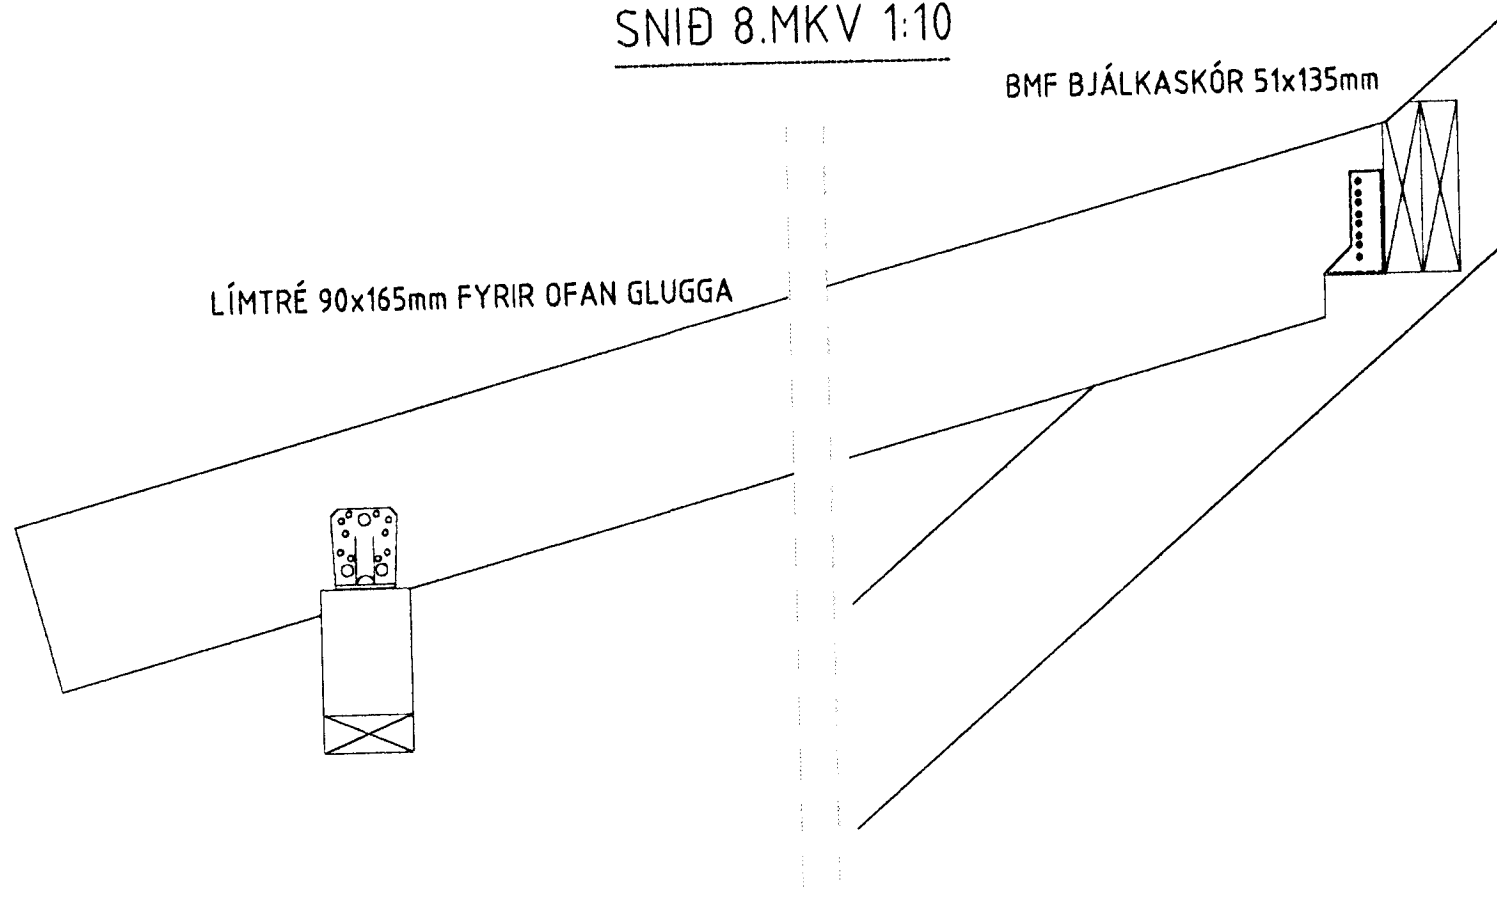

SJÁ SKÝRINGAR Á TEIKNINGU NR. 1.04

KVARDI: 1:10 1:20	TV	TÆKNIVANGUR	TÆKNIPJÓNUSTA	VERKNR.
DAGS: MARS 1998	HLÍÐASMÁRI 10, 200 KÓPAVOGI		SÍMI: 564 22 44	TEIKN. NR. 1.10
HANNAD .M.G	VERKEFNI: KJÓAHRAUN 6 Í HAFNARFIRÐI			
TEIKNAD .M.G	HEITI: BURÐARVIRKI: SNID NR. 8, 9 OG 10			
YFIRFARID:	<i>Magnús Gylfason</i>		MAGNÚS GYLFASON E.T.F.	

18 JUNI 1998
Sigurbjartur Halldórsson
Sigurbjartur Halldórsson