


GRUNNMYND SORPGEYMSLU 1:20

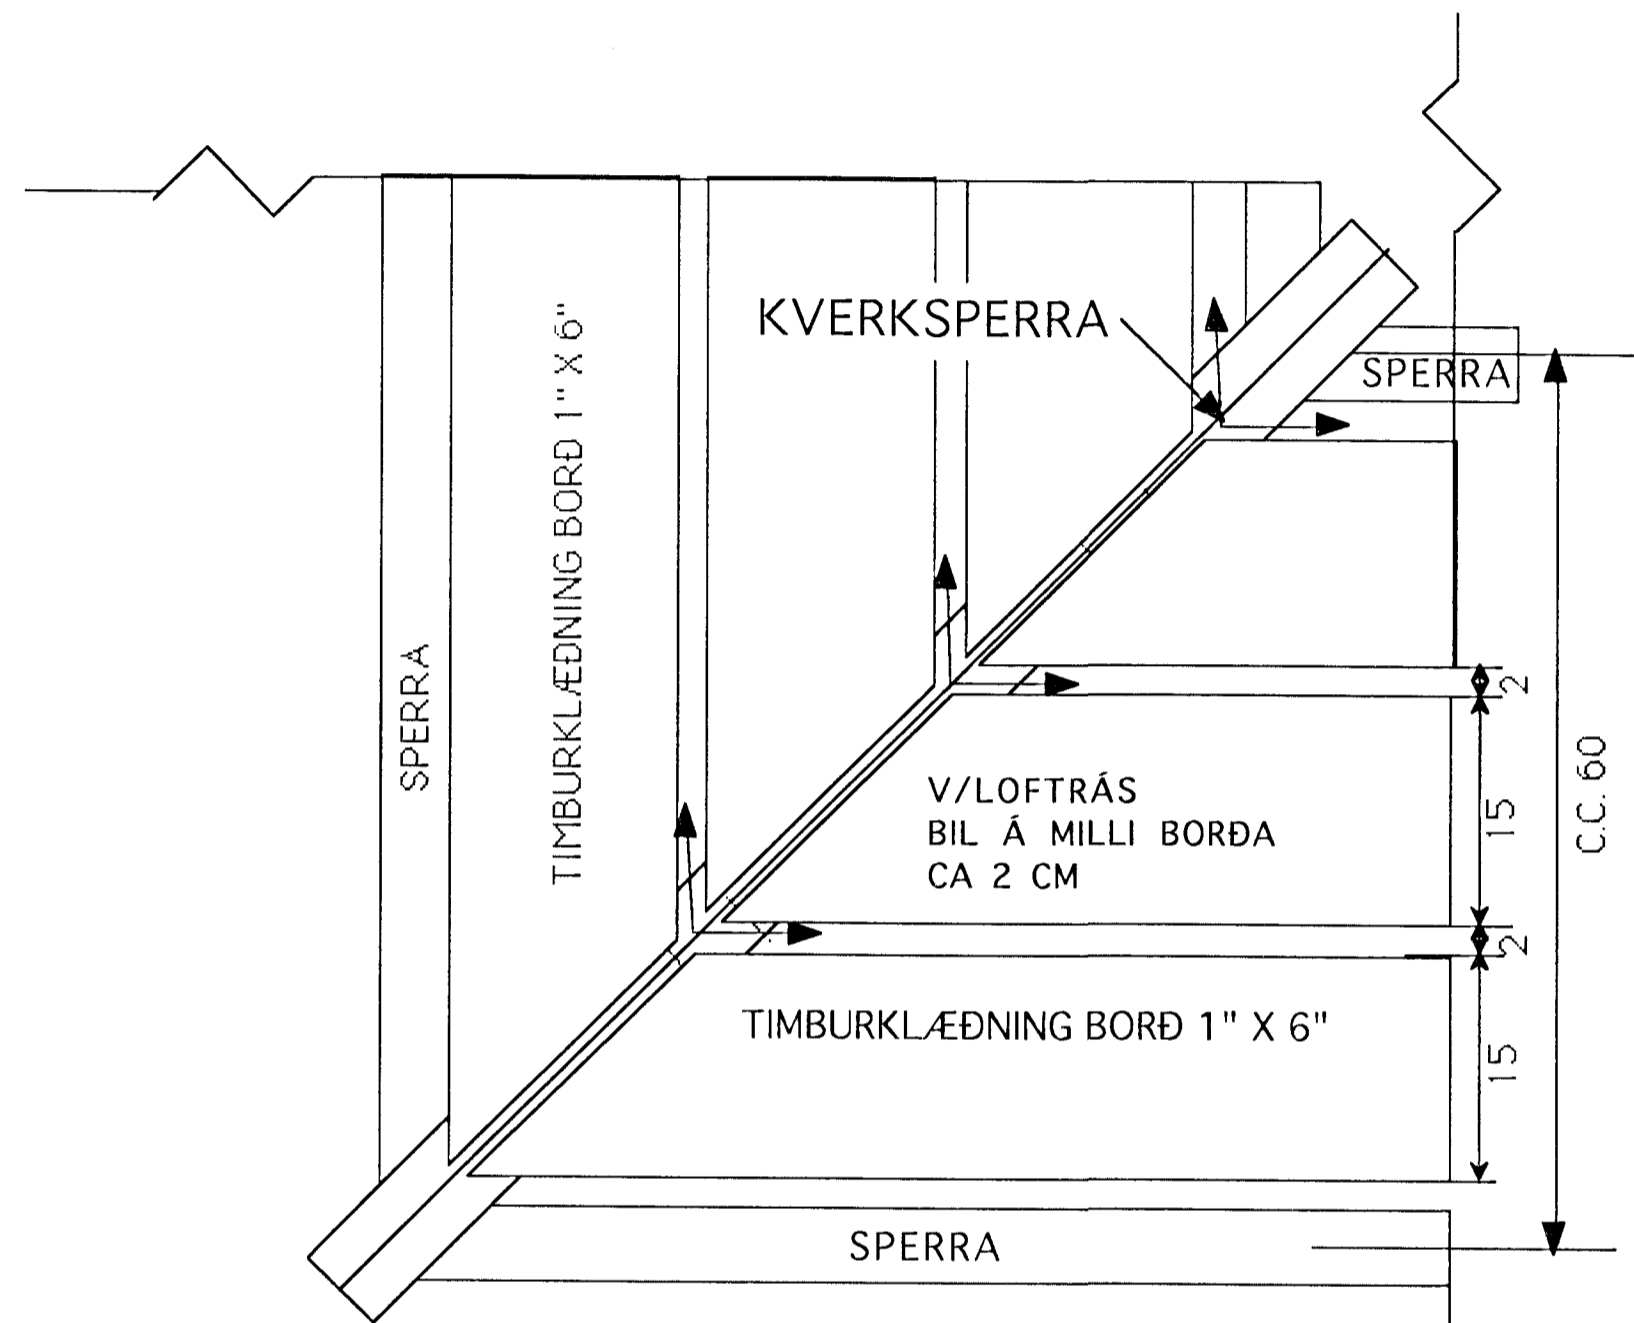

GRUNNMYND LOFTRÁS Í VALMA

Byggingaútlit frá Hafnarfjörðum
Afgreitt þann
22 APR. 1998
Sigurbjartur Halldórsson
Sigurbjartur Halldórsson

TEIKNISTOFAN KVARDI	Verkefni KJÓAHRAUN 6 HAFNARFJÖRÐUR	
	Heiti DEILIMYND SORPGEYMSLA LOFTR. VALMA	
kvarði	1:5	verk.nr 9740
dags.	MARS. 98"	týpa nr.
hönnun	G.G.	teikn nr
teikn	G.G.	V-12

Hringbraut 17 220 Hafnarfjörður.
S. 555 2020 FAX 555 2021

Sigurbjartur Halldórsson