


1. hæð 1:50

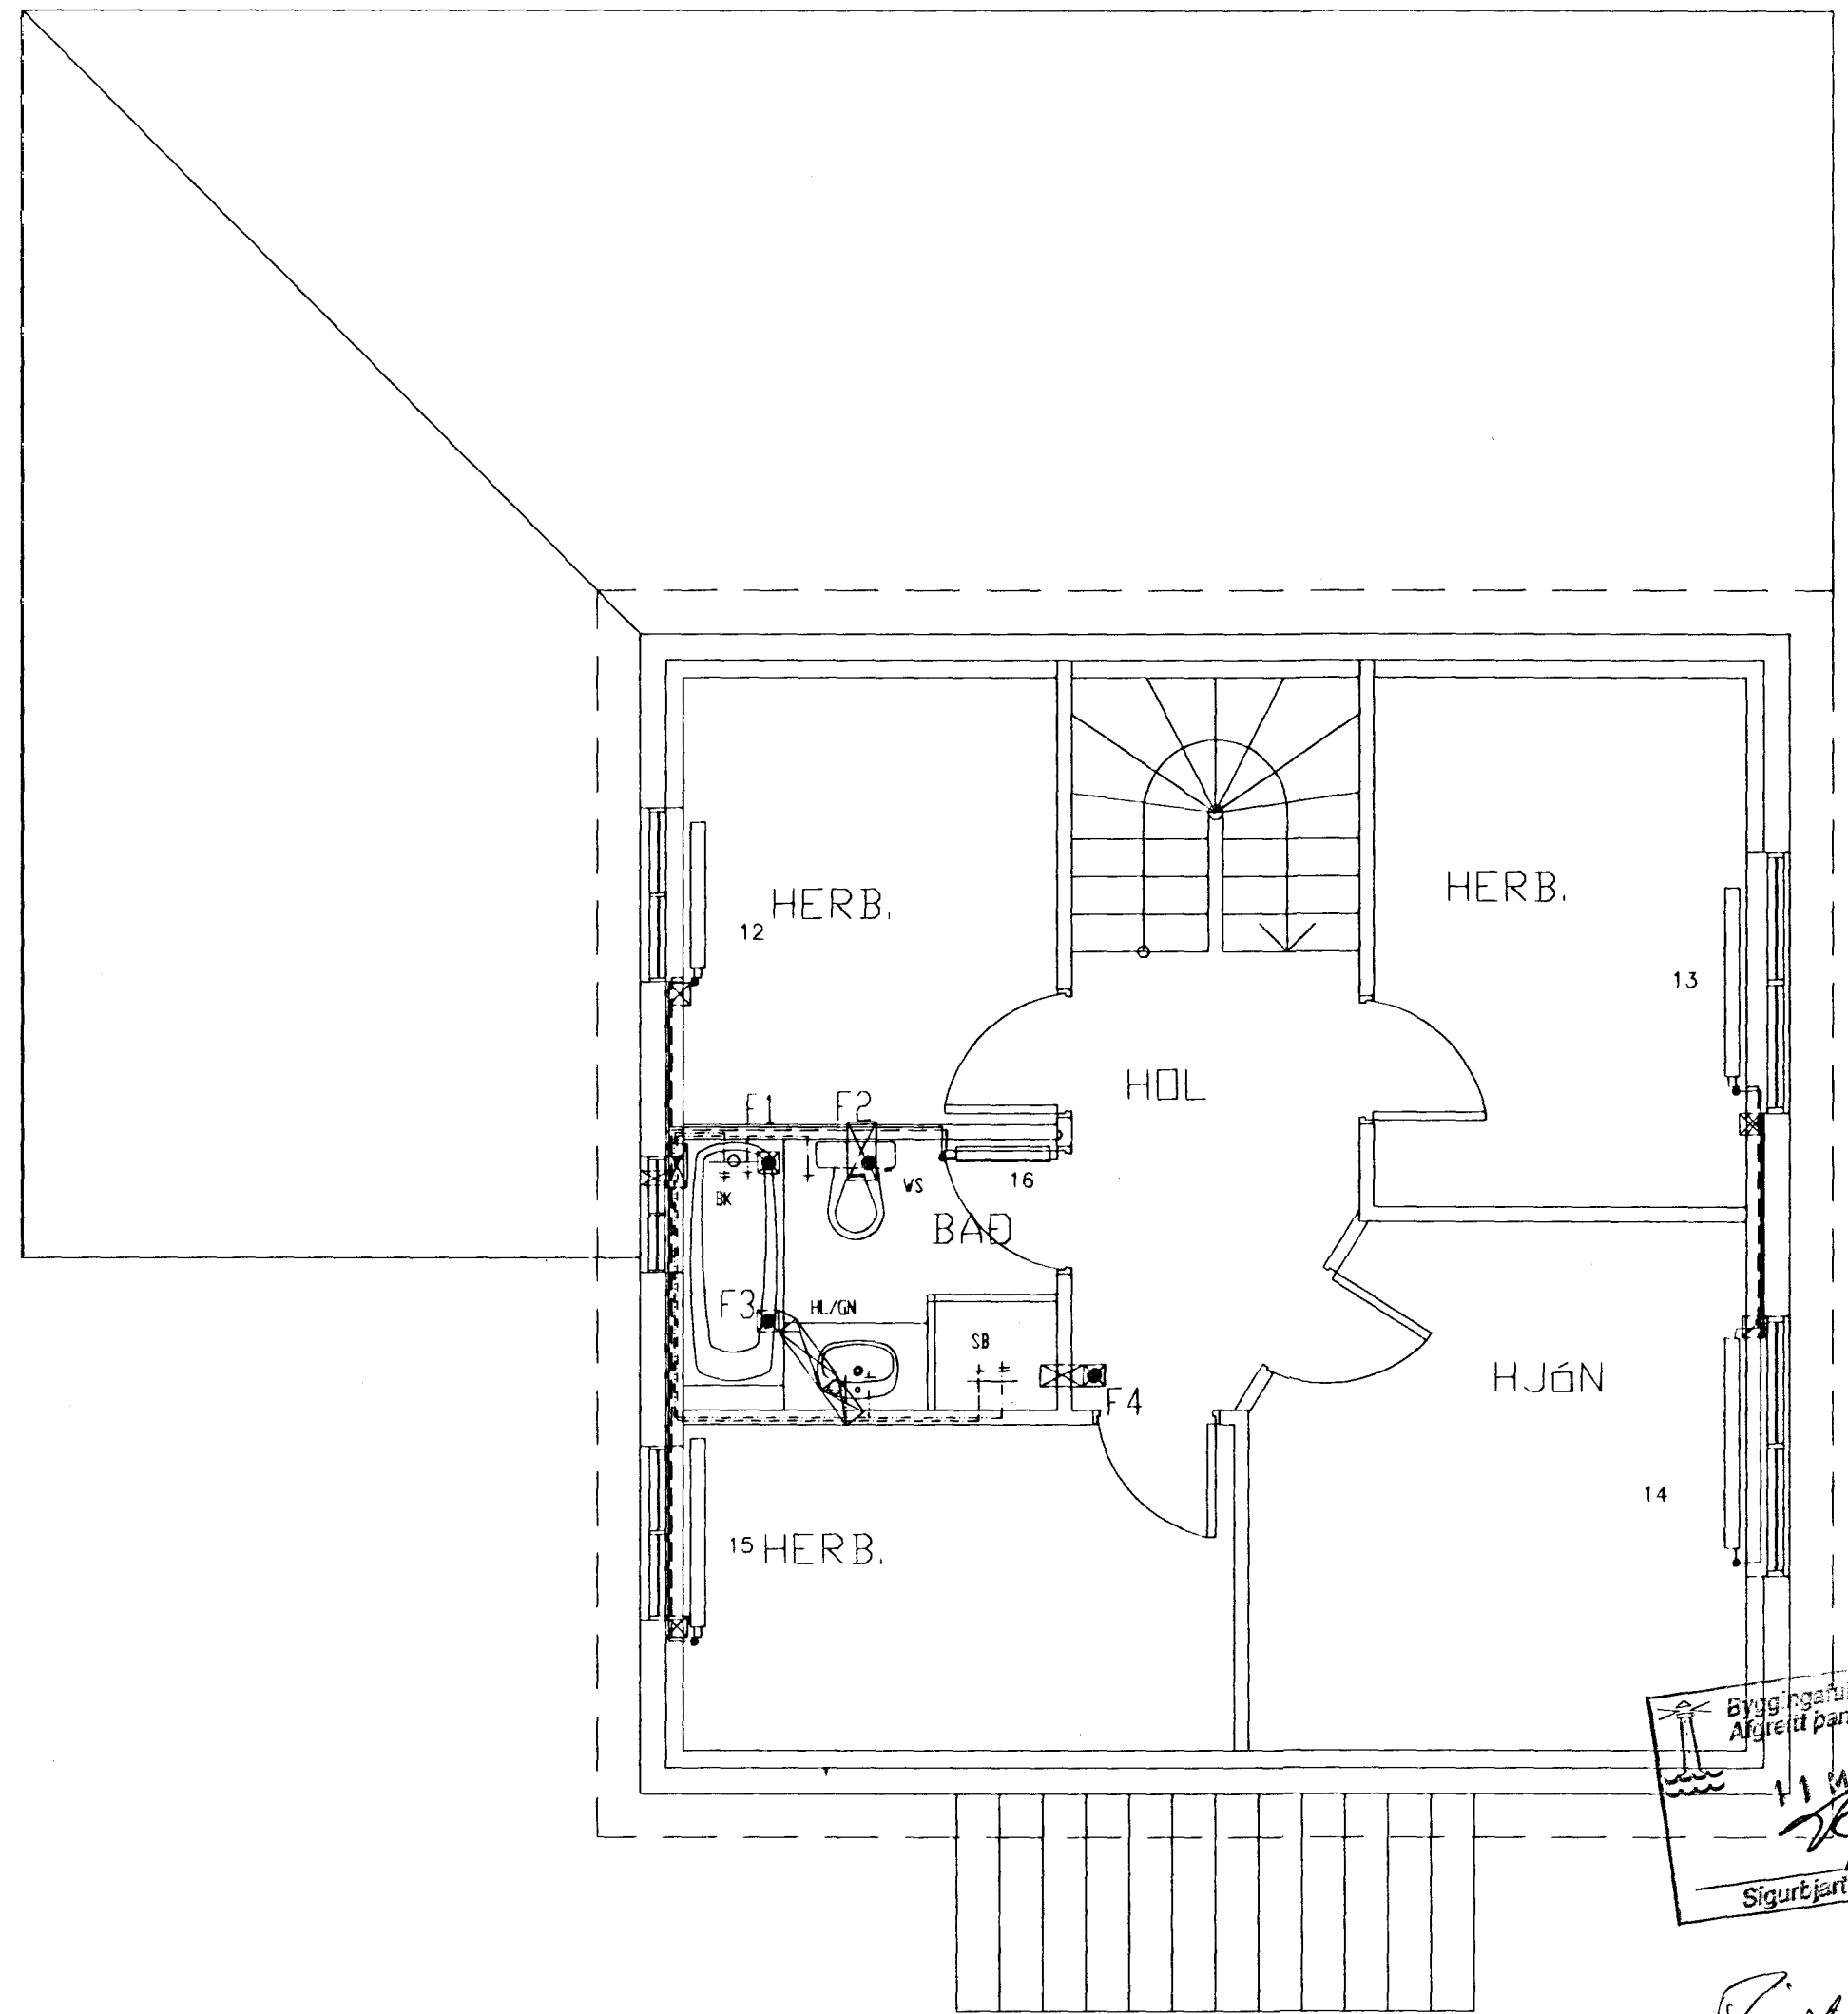

efri hæð 1:50

Byggingaáttíðni Hafnarfirðar
 Afgreitt þann
 11 MAI 1998
 Sigurbjartur Halldórsson

Ragnar Gunnarsson

Breytingar			Kjóahraun 8 Hafnarfirði	
Nr.	Dags.	Nafn		
			Tæknibjónusta Ragnars G. Gunnarssonar ehf.	Mkv. 1:50
			Smójuvegi 11 s: 544 5350 fax: 544 5351	Nr. 2L
			Grunnmynd 1.-og efri hæðar hita vatns og frárennslis	Dags. 10.04.98
				kt.:110947-2839