




**DEILI 3**

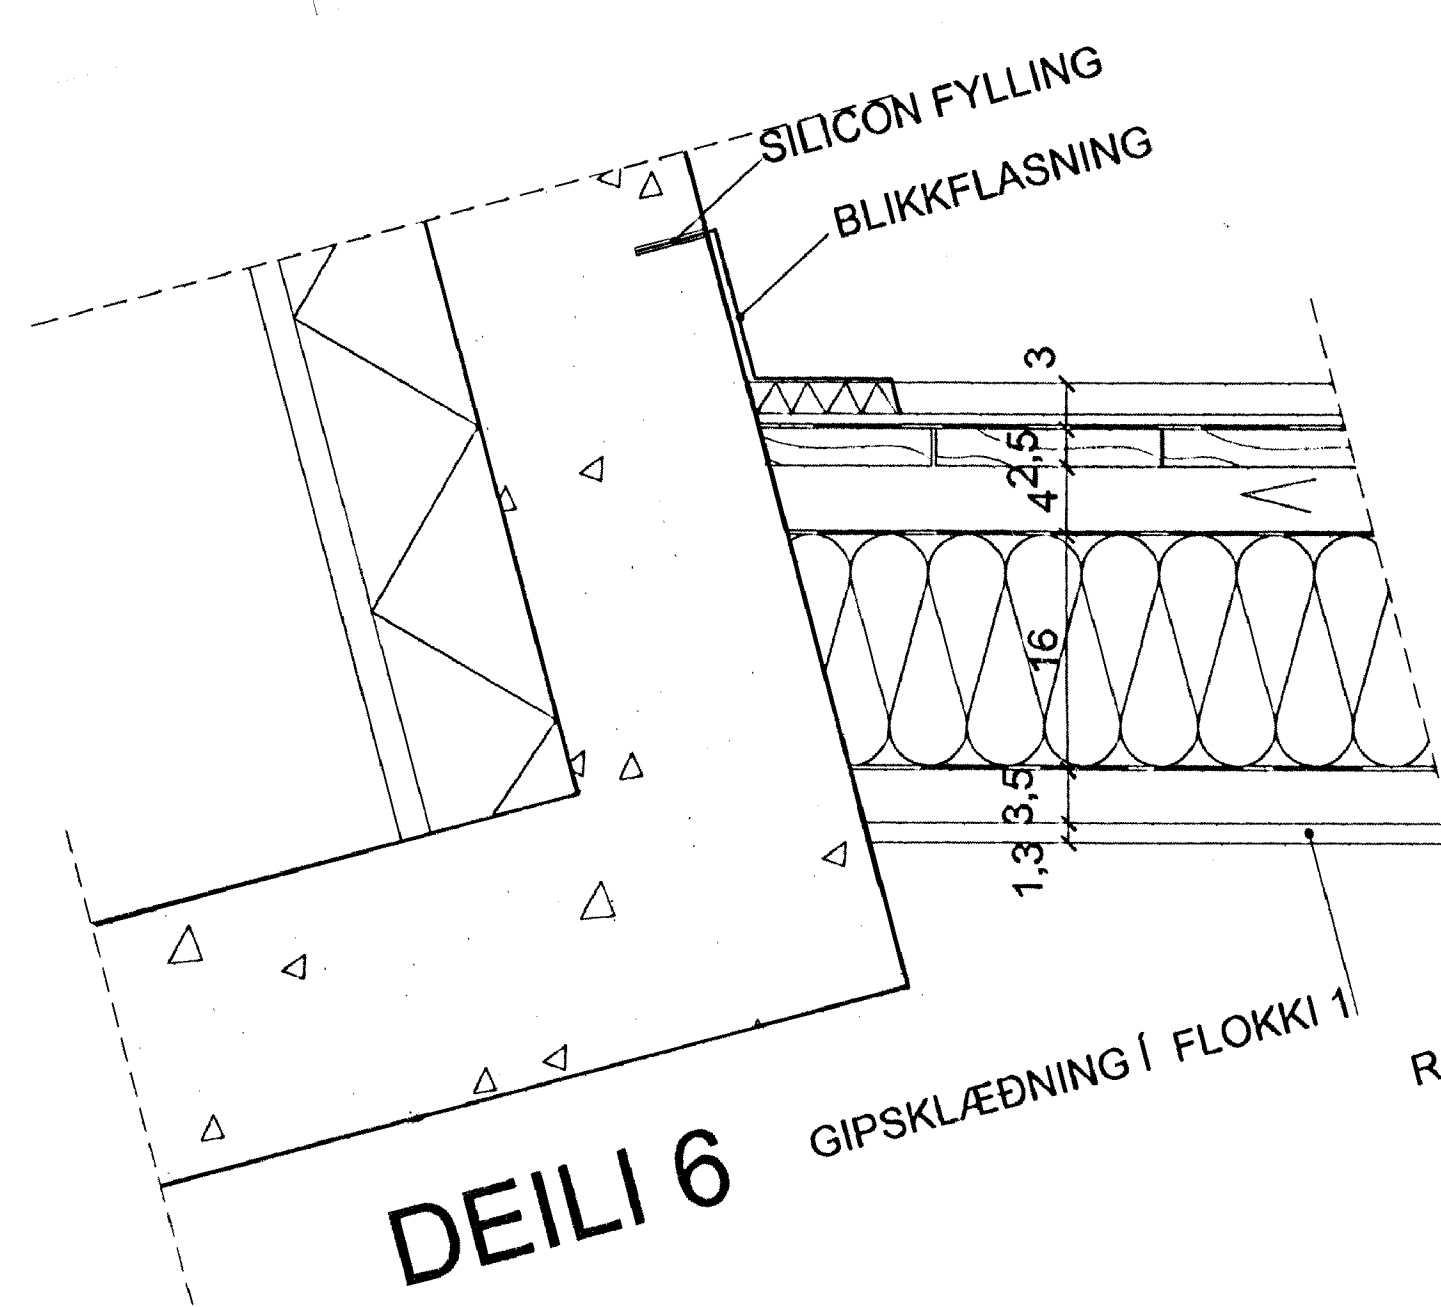


**DEILI 6**

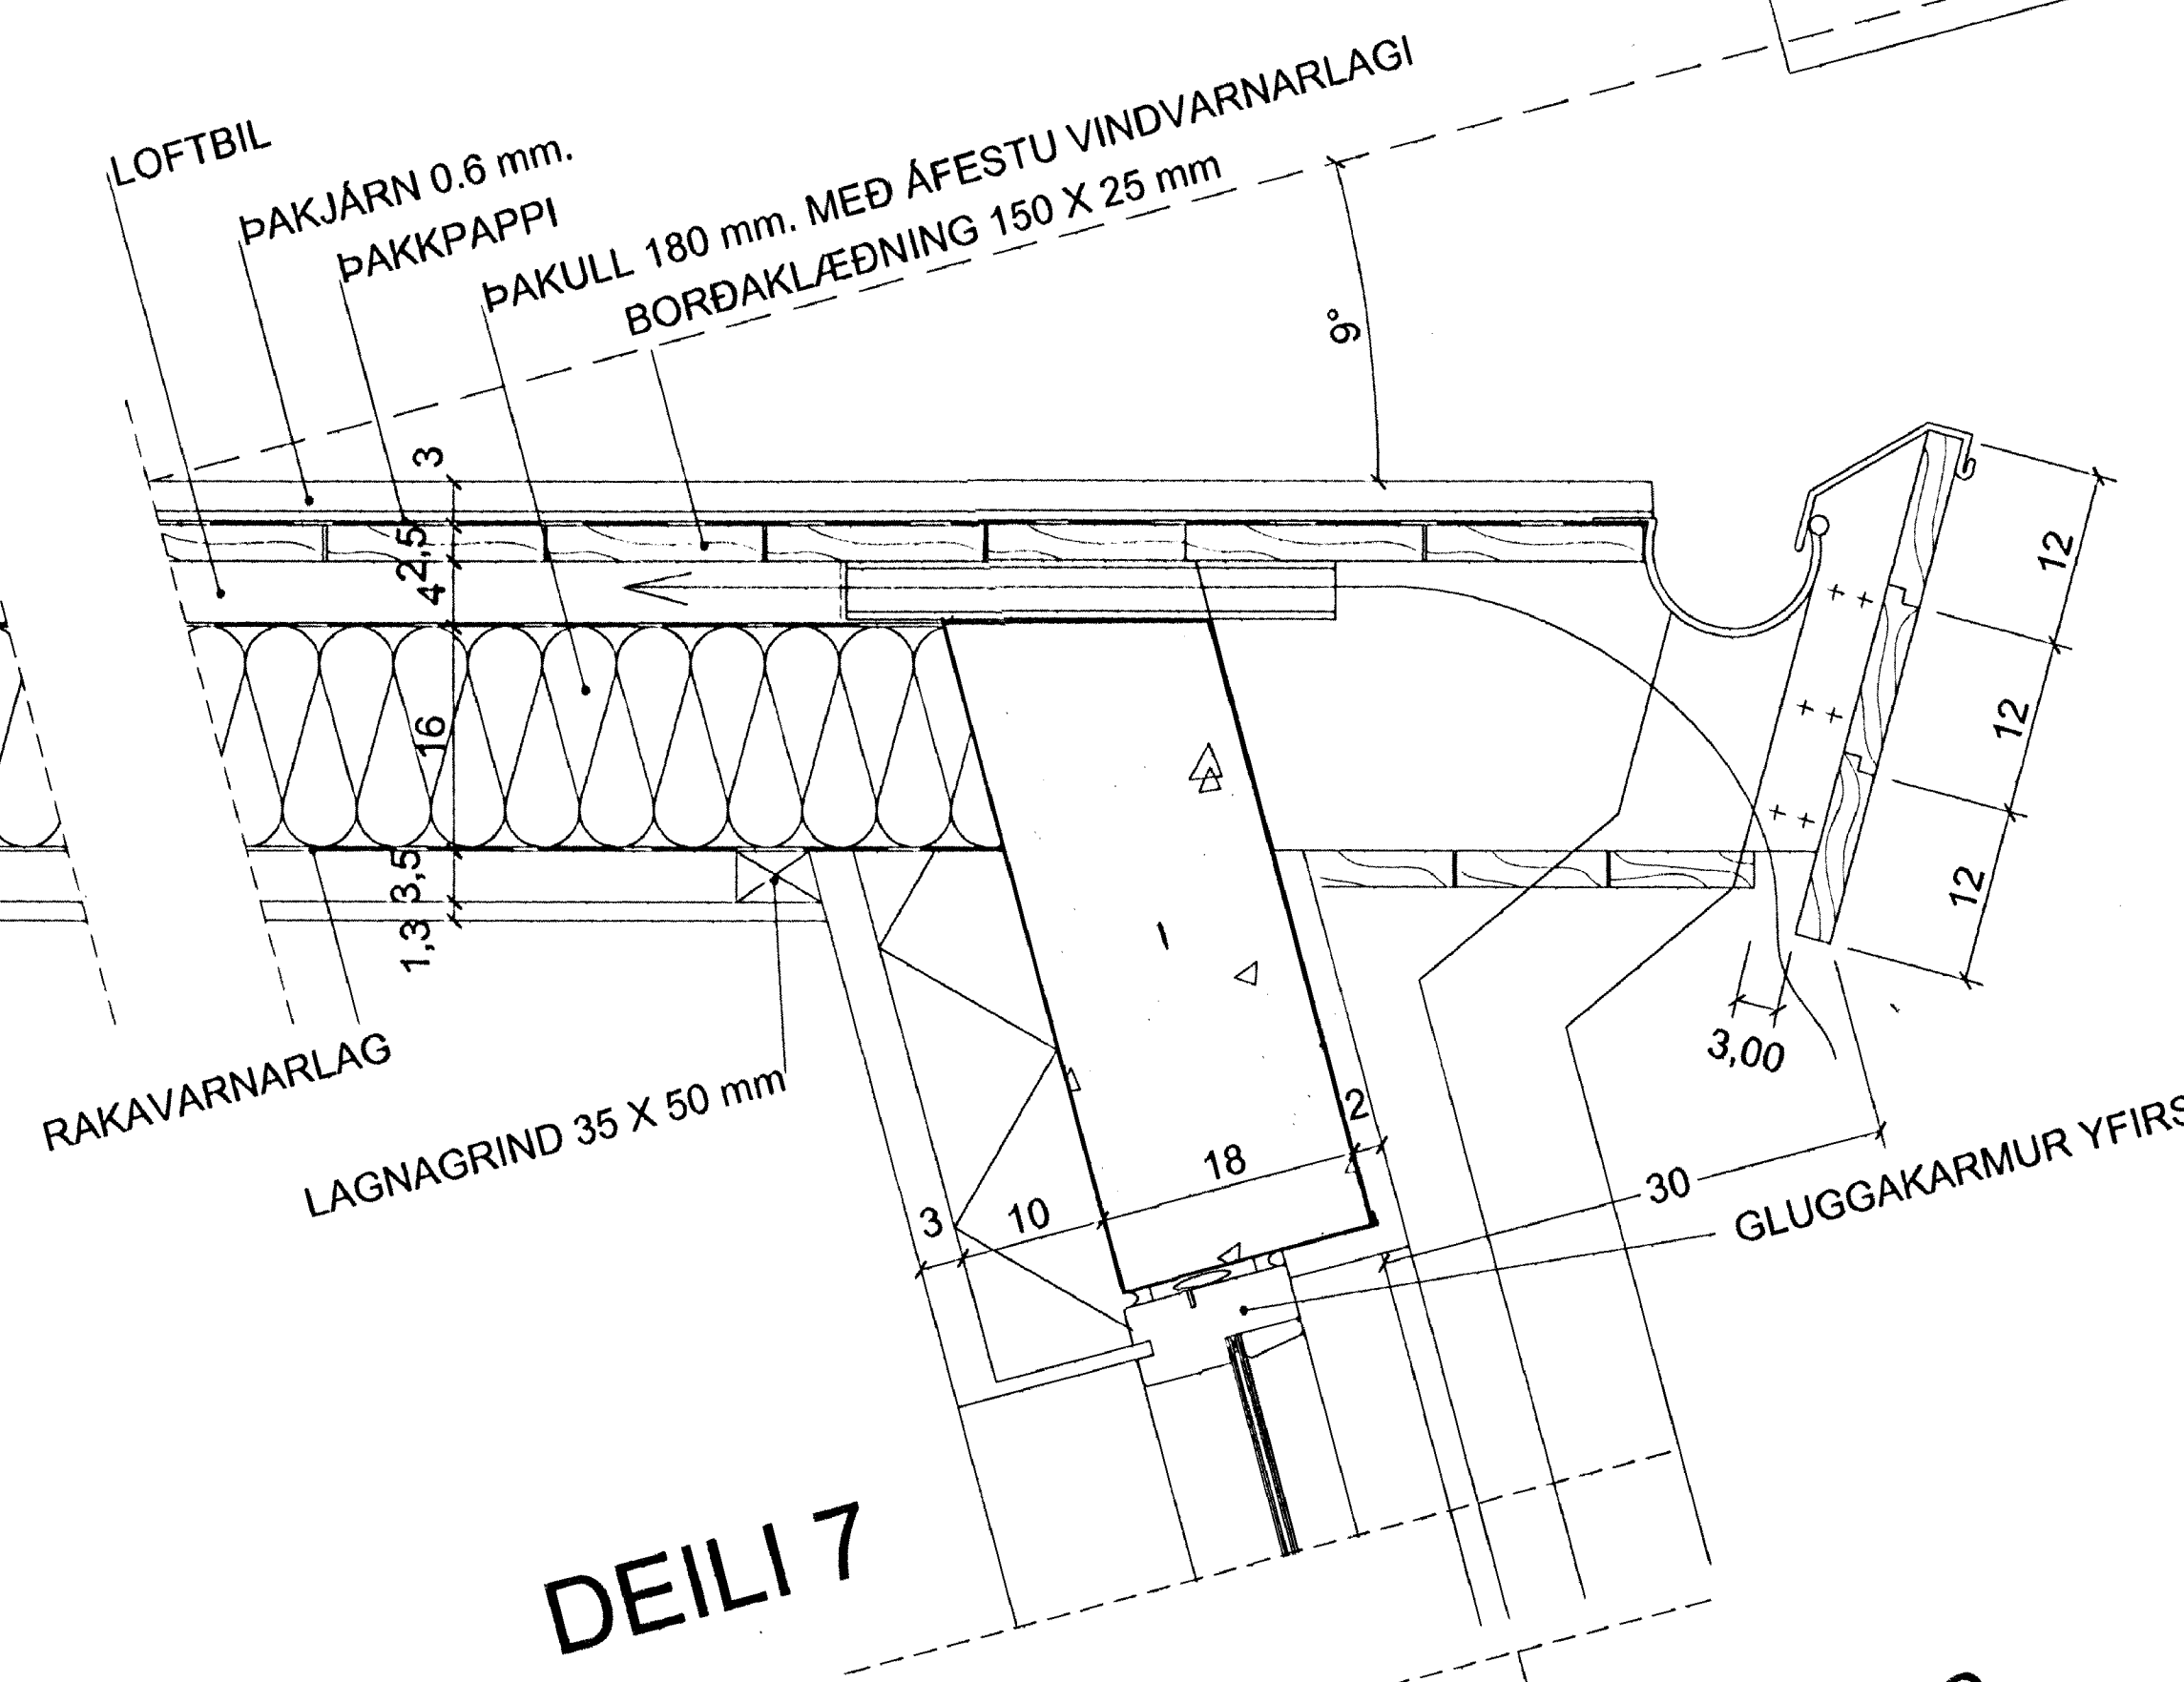

**DEILI 7**

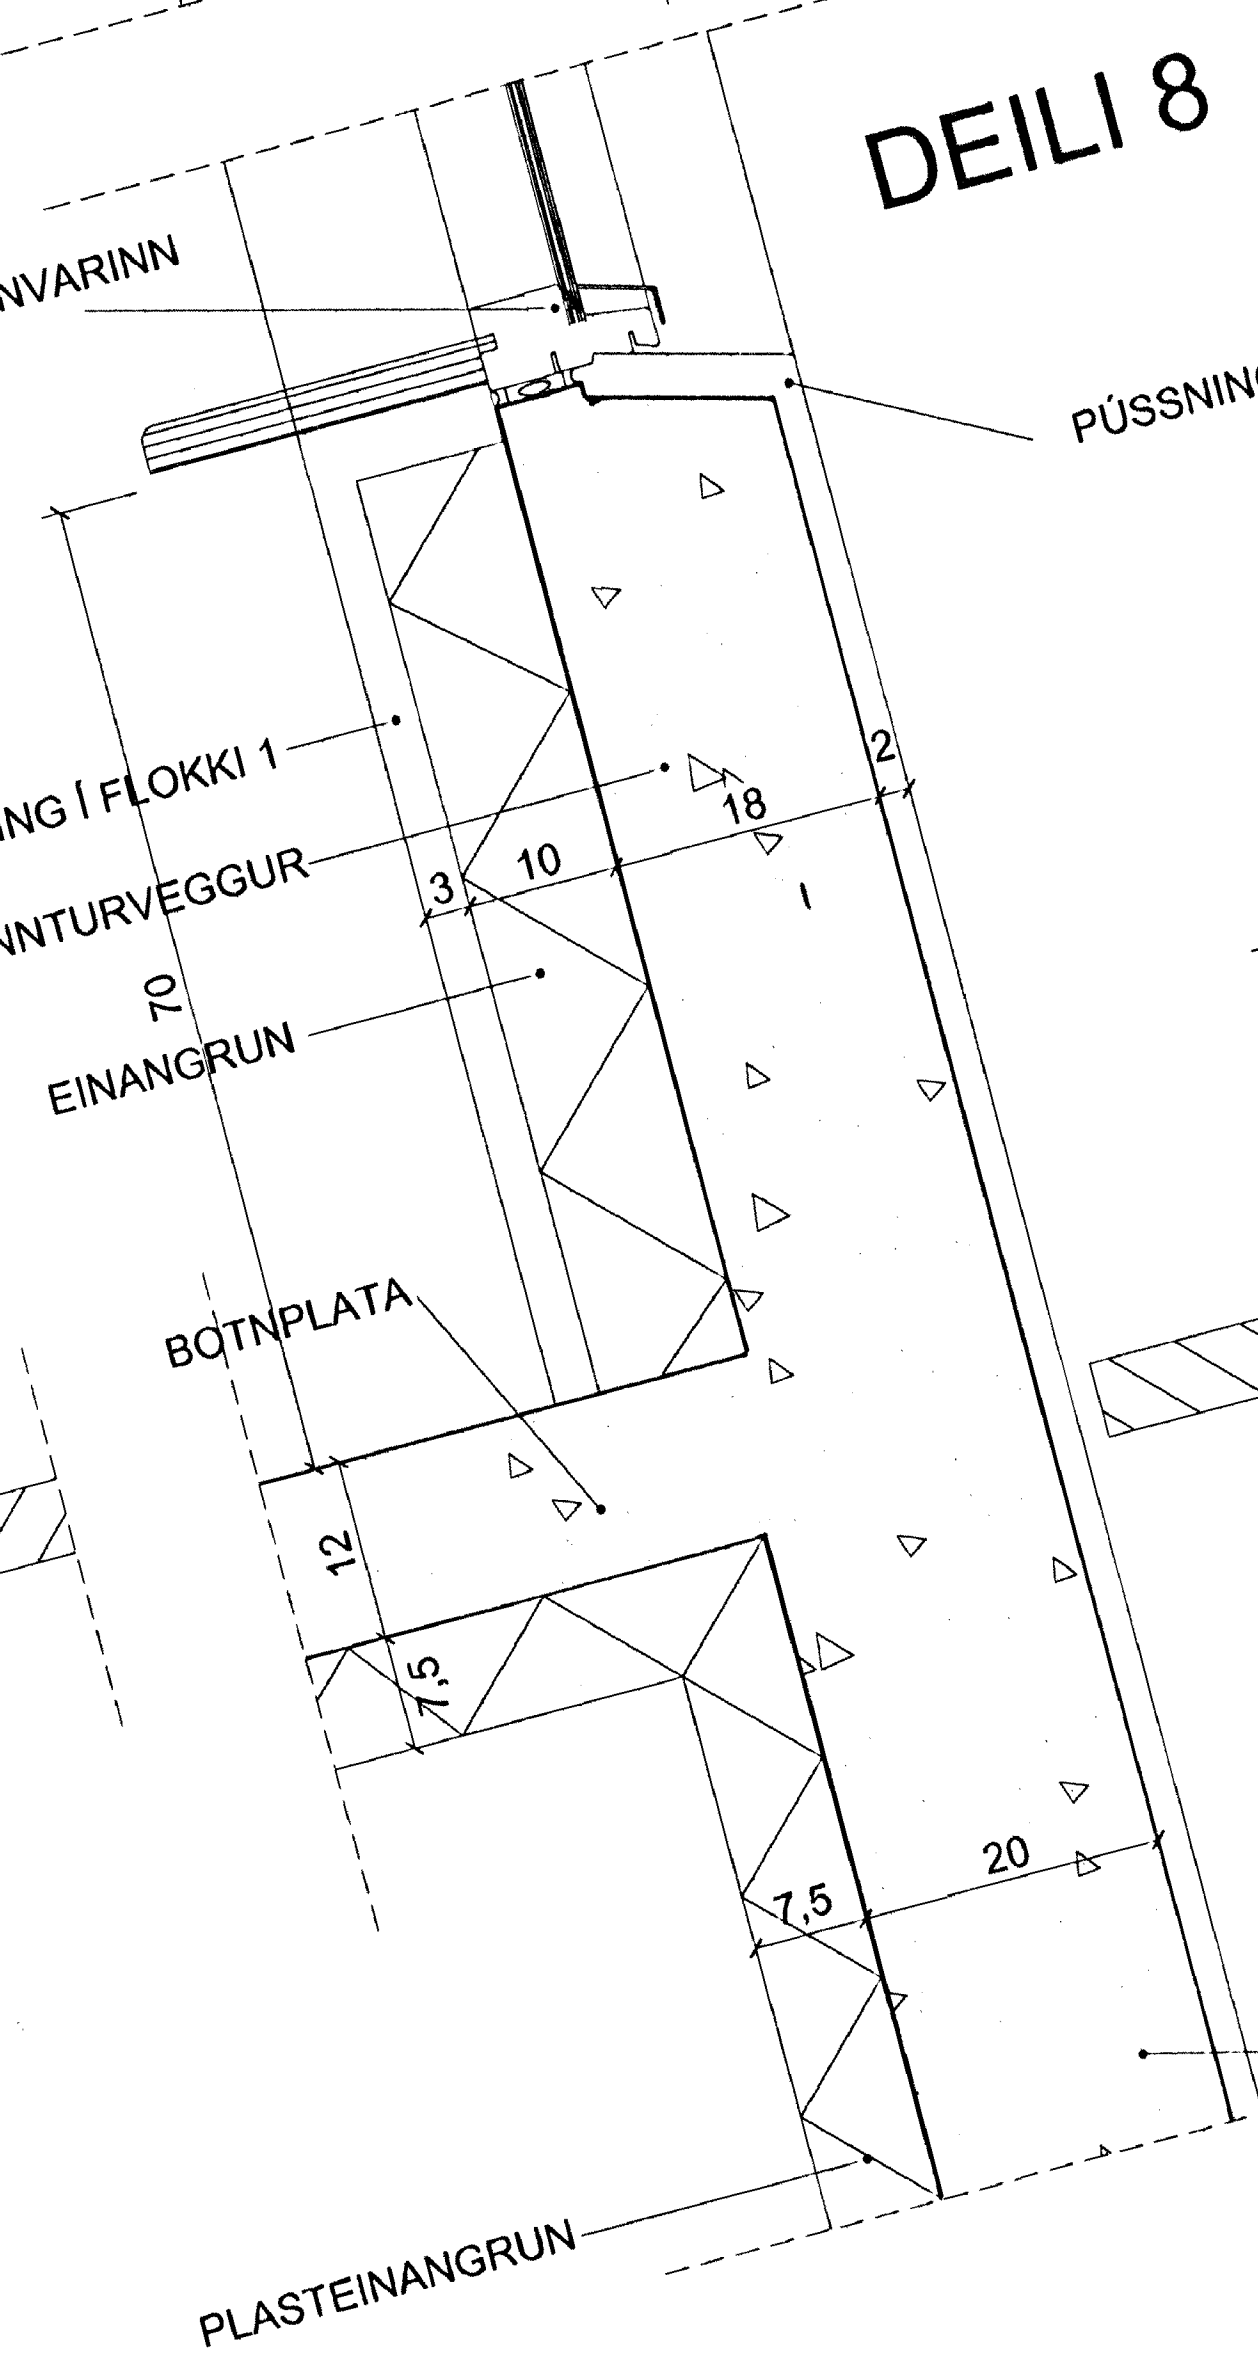


**DEILI 8**

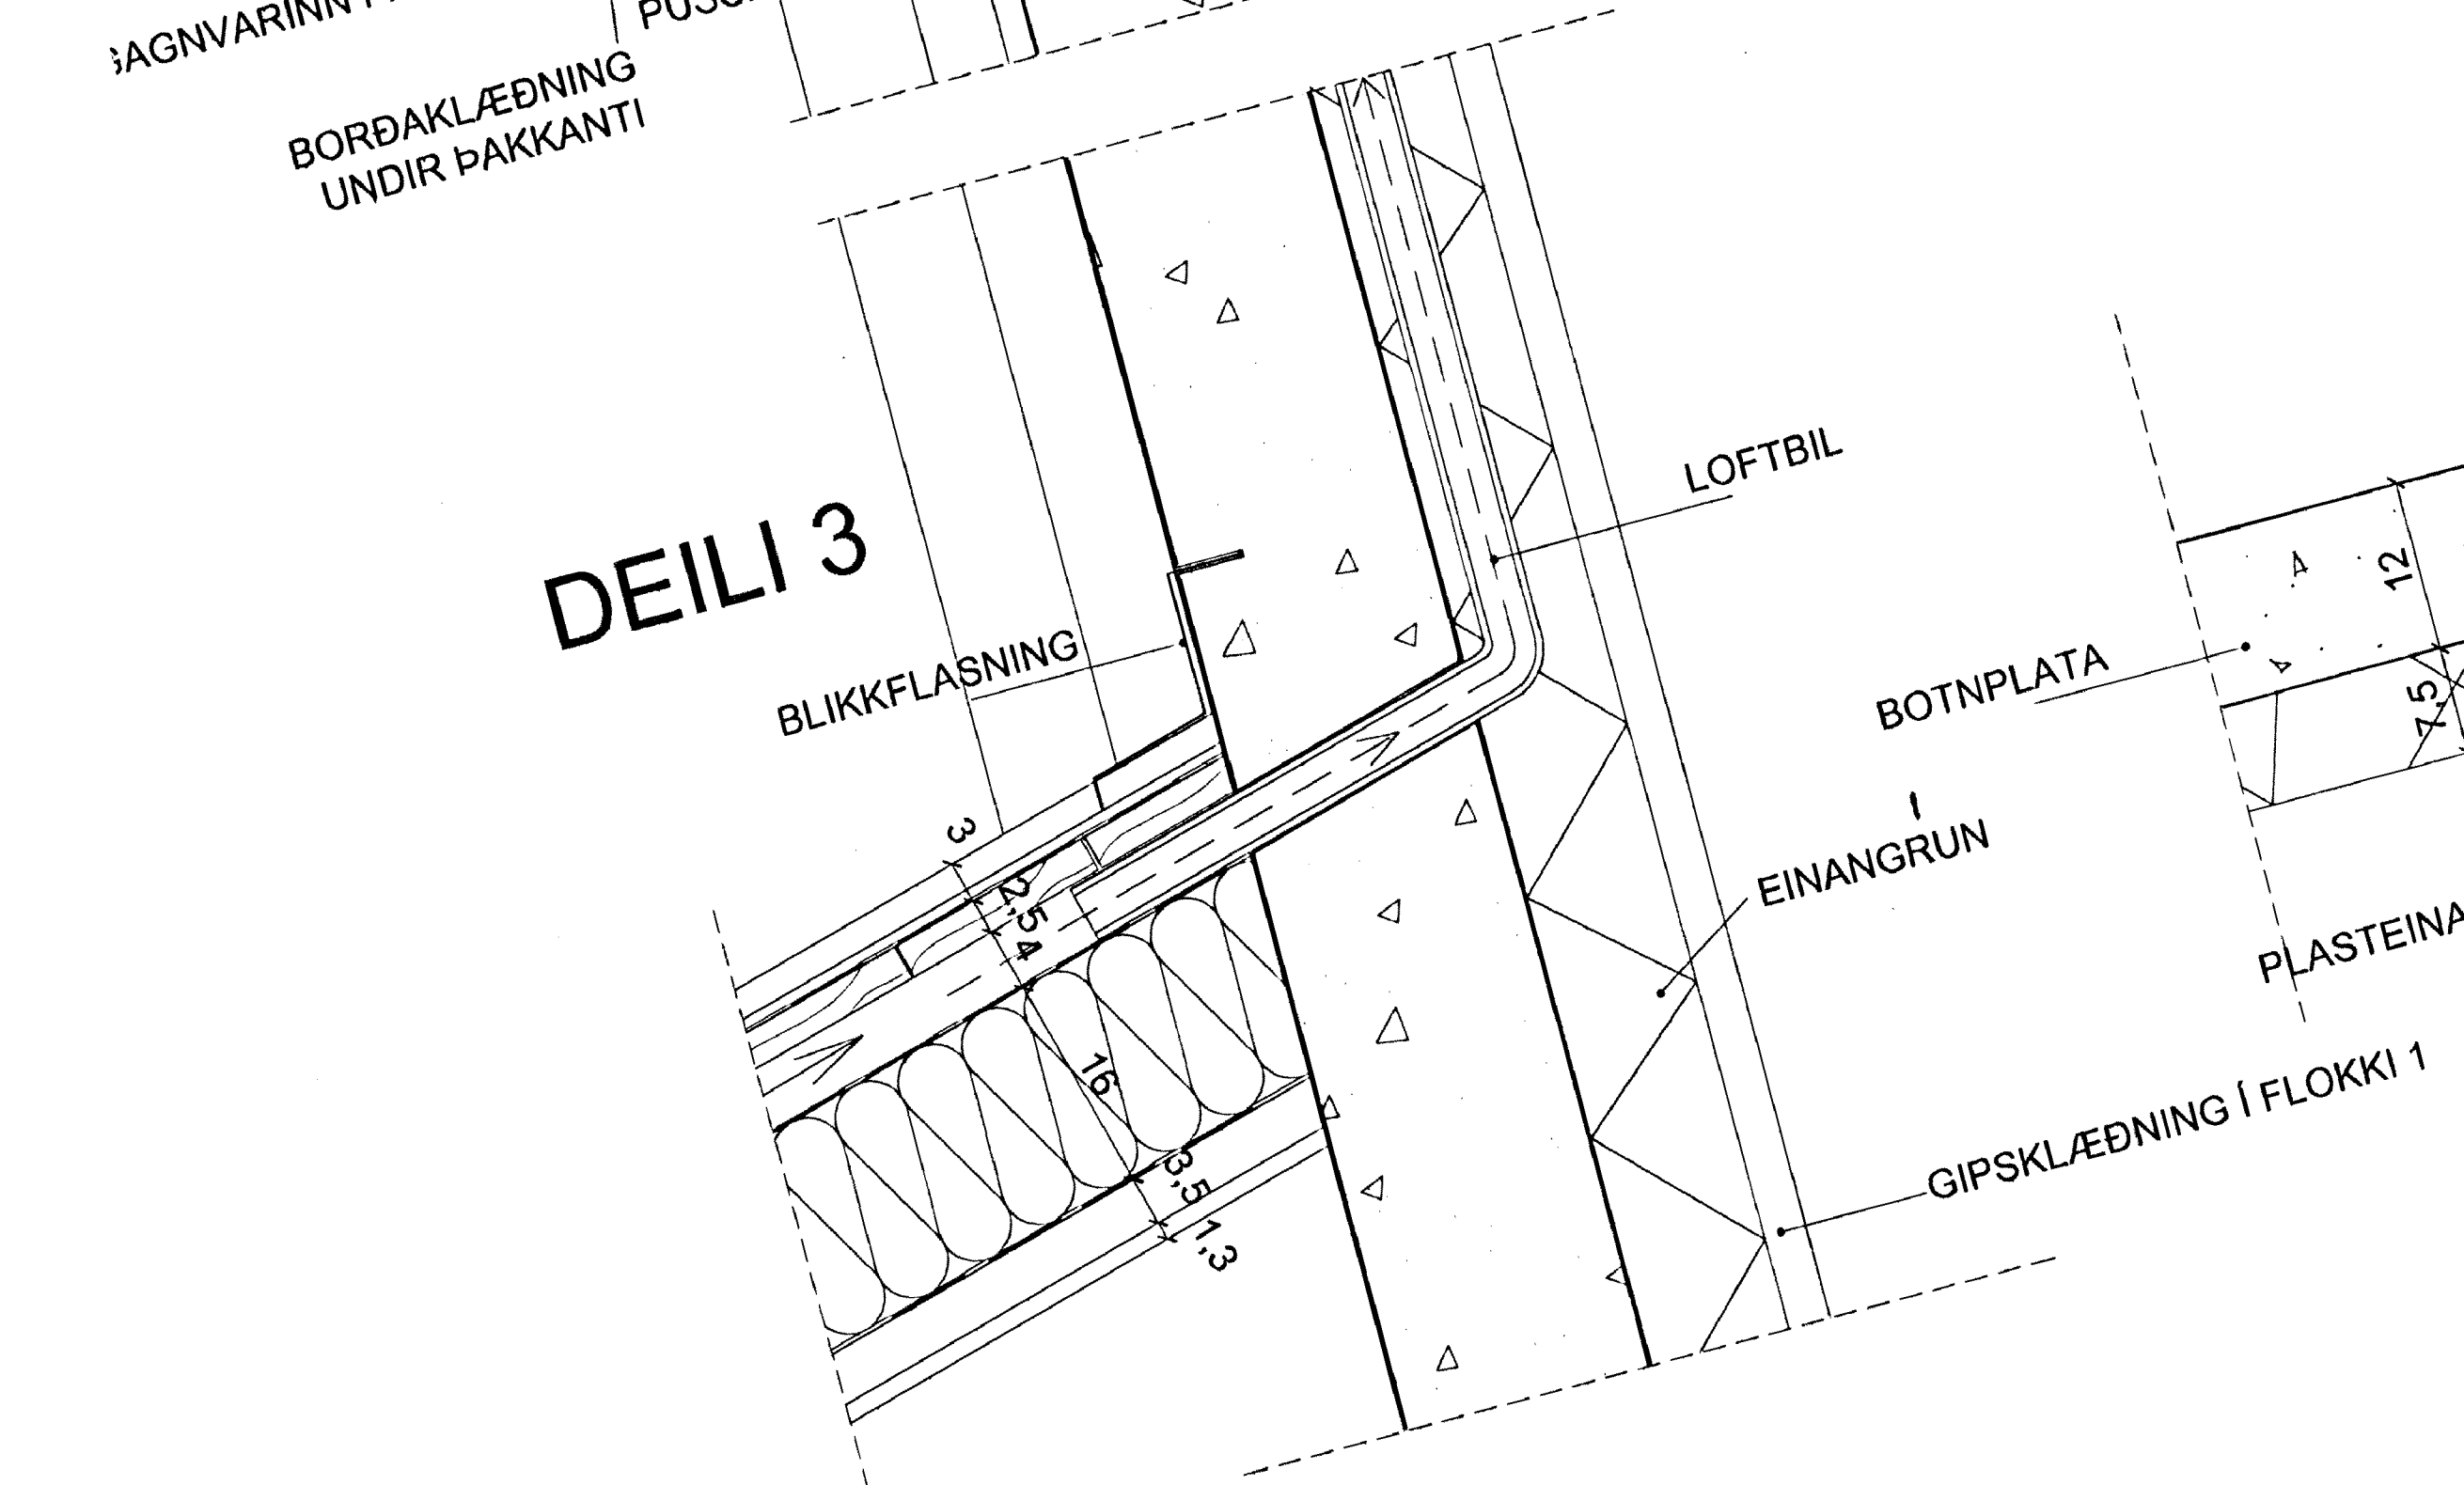

**DEILI 3**

**SKURÐUR Í BÍLSKÚRHURÐ**

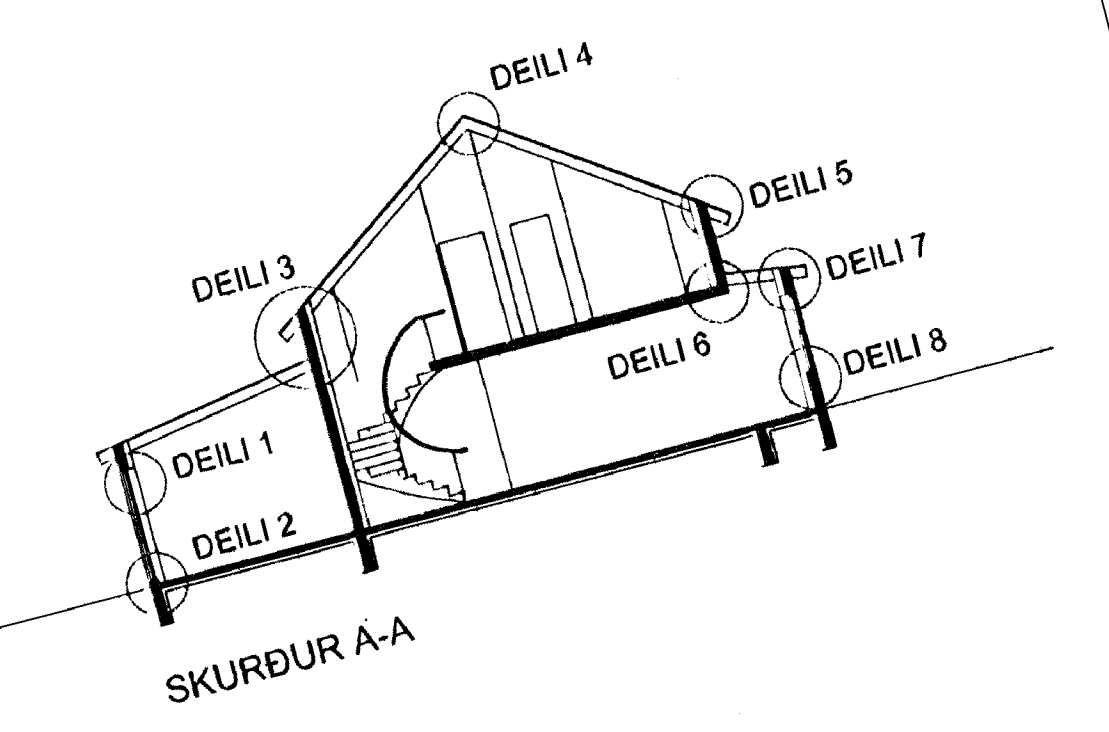

*sk. sark. 1/2 in  
sk. einangrun*

*Agúst Þorsteinsson*

Dröfing:

**TÍÐ** TEIKNISTOFAN SMÍÐJUVEGI 11  
200 KÓPAVOGI  
Sí: 564 1255 FAX: 564 4681

Verkefni: KJÓMHAUN 8  
Verkefni: DEILI A-B  
Höfund: Agúst Þorsteinsson 01081-1008  
Félag: Carbo Source Consulting  
Skv.: 1:85

56.  
Blatt nr. 1 af 2  
Dag: 27.01.1999