
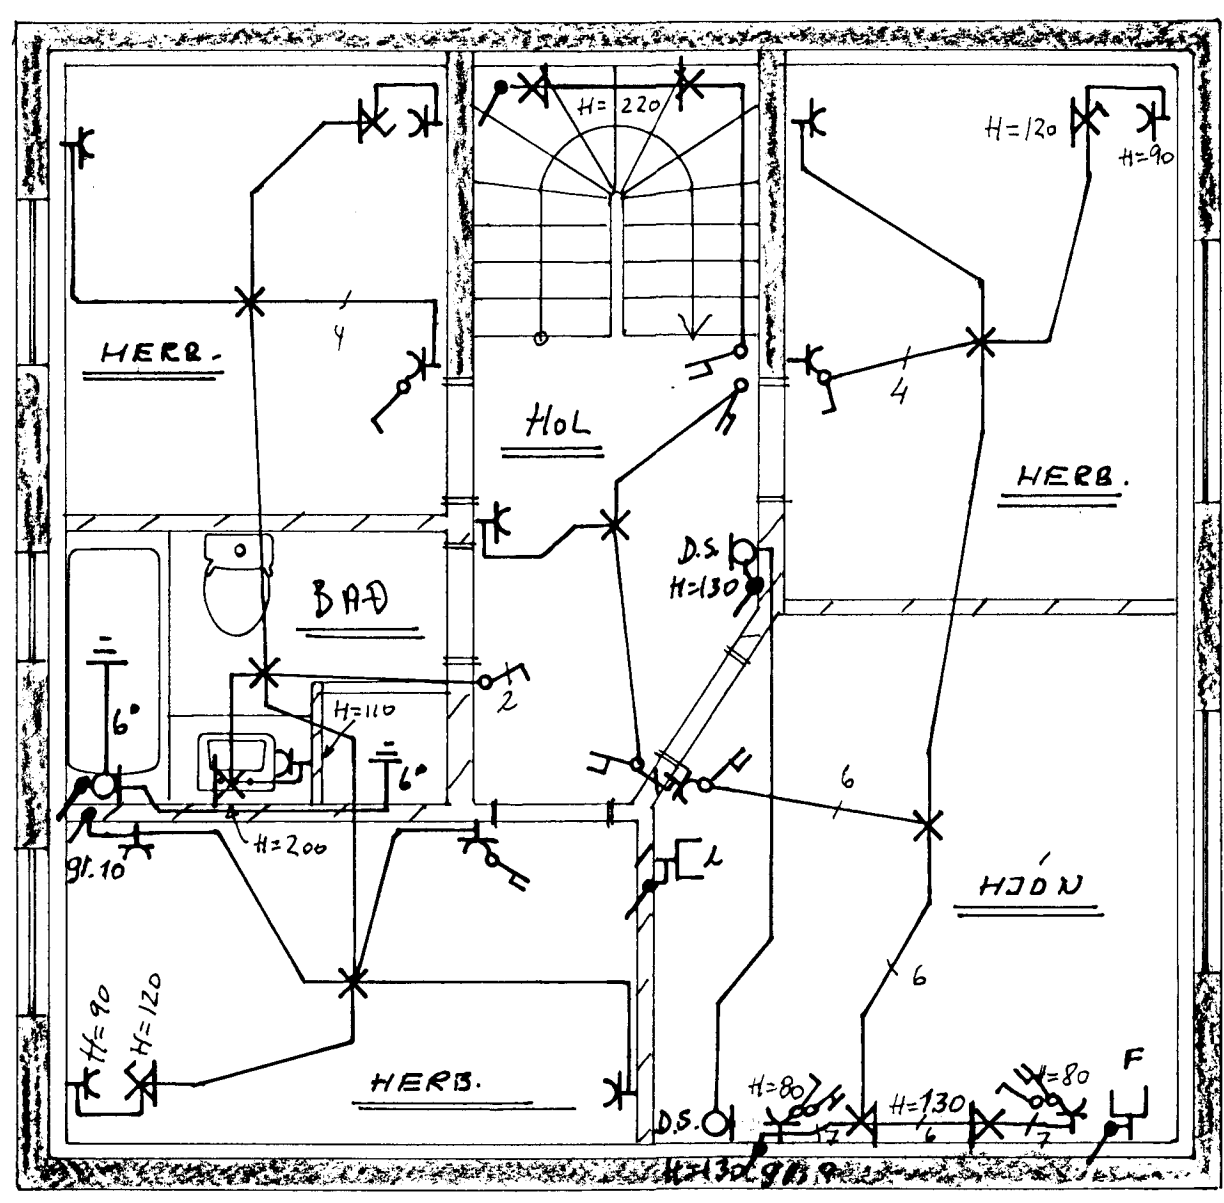
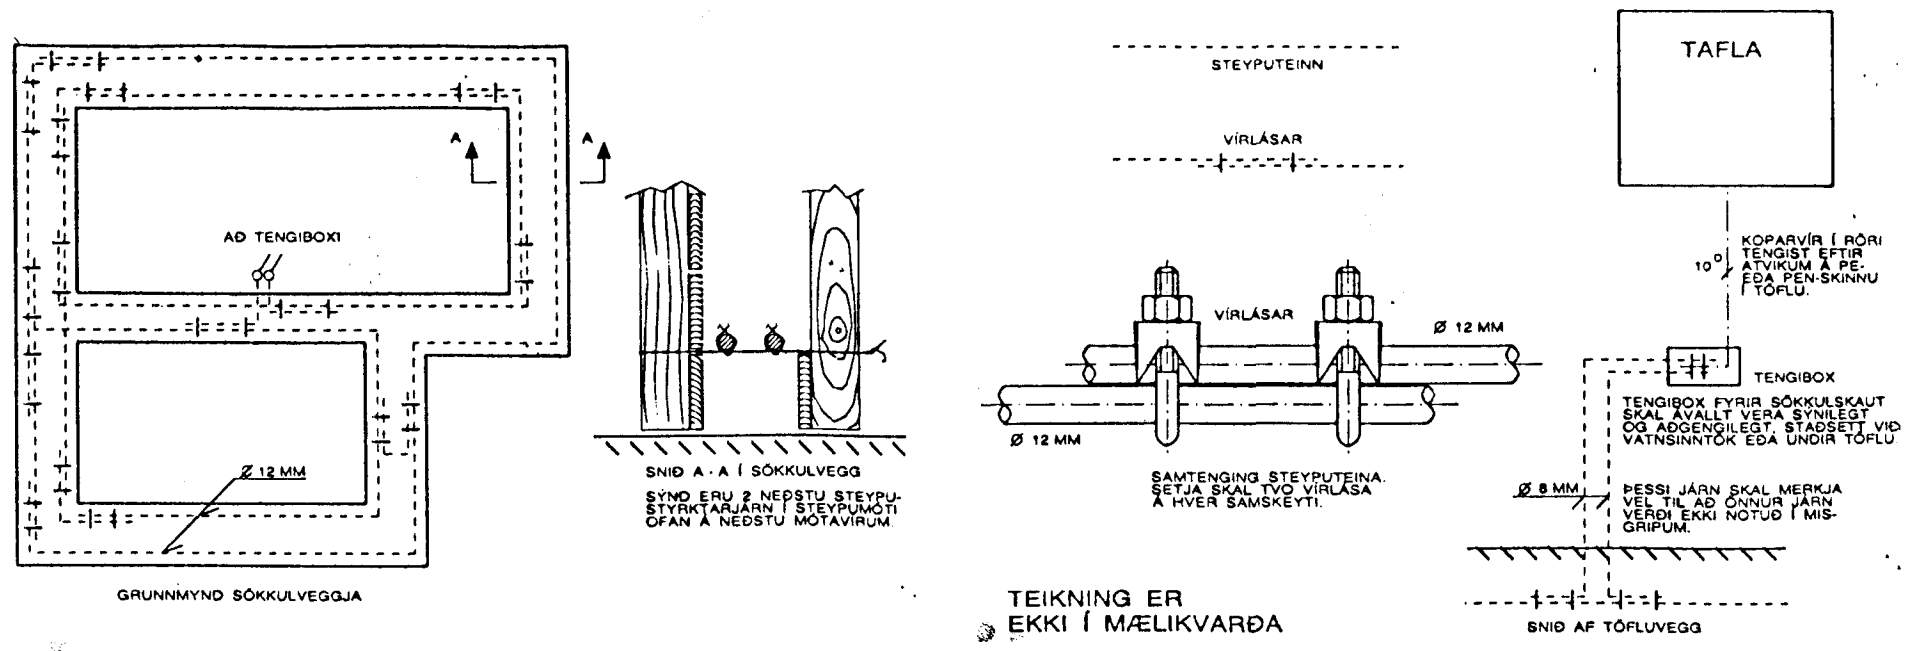


A  
B  
C  
D  
E

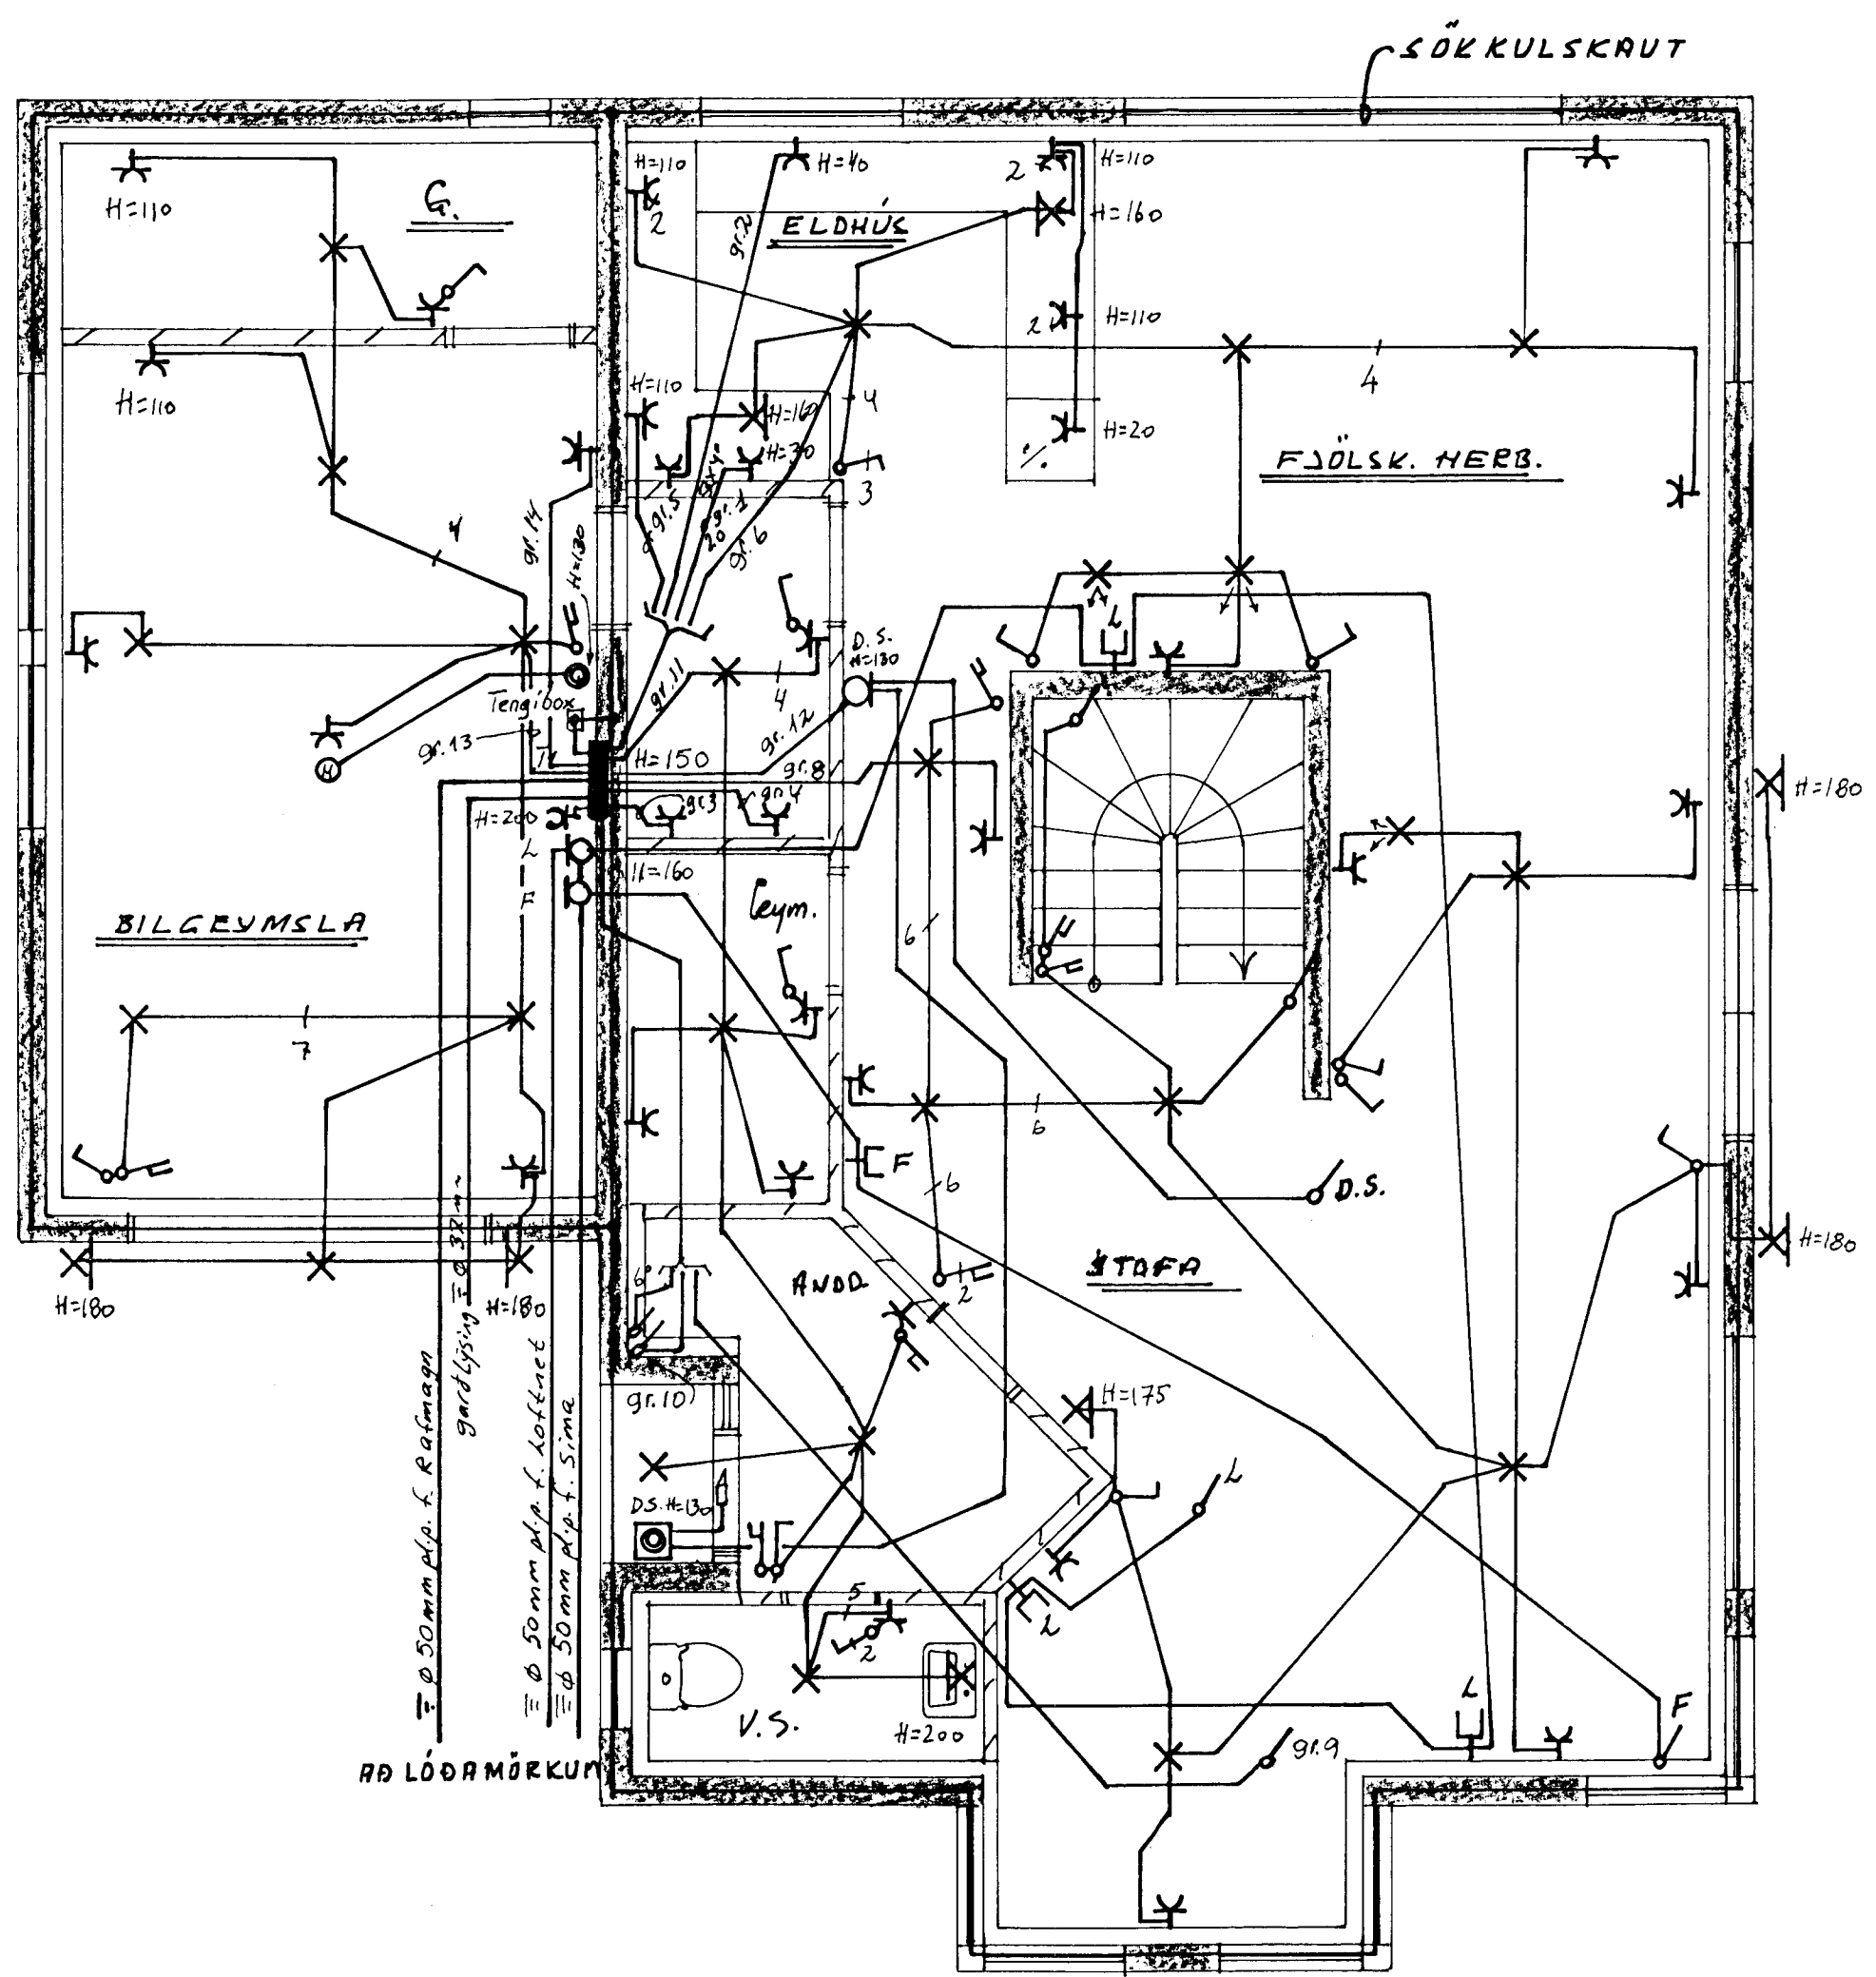

EFRI HÆÐ

NEDRI HÆÐ

					KJÓAHRUN & HAFNARFIRÐI		MKV. 1:50	
					RAFLÖGN		TEIKN NR. 2	
							NÆSTA TEIKN NR. -	
							VERKNR.	
					RAFMAGNSVERKFRÆDISTOFA TRAUÐI SVEINBJÖRNSSON EDUND BELLERSEN RAGNAR D. STEFÁNSSON ÁGÚÐ ÞÓRHALLSSON		SIMI 667390 SIMI 667388 SIMI 667385 SIMI 667805	
A		98.10.21	Heimtaugarteikning og fullnaðarteikning		T.S.	T.S.	Transli Sveinbjörnsson	
ÚTG.	DAGS.				TEIKN.	HANNAD	Kt. 220146-2439	
						BL 2 AF 2		ÚTG. A
						GEYMSLUNR.		