


Samþykkt á fundi bygginga-
nefndar þ. 19. 8. 1992

BYGGINGAUFULLTRÚGINN
Í HAFNARFIRDI

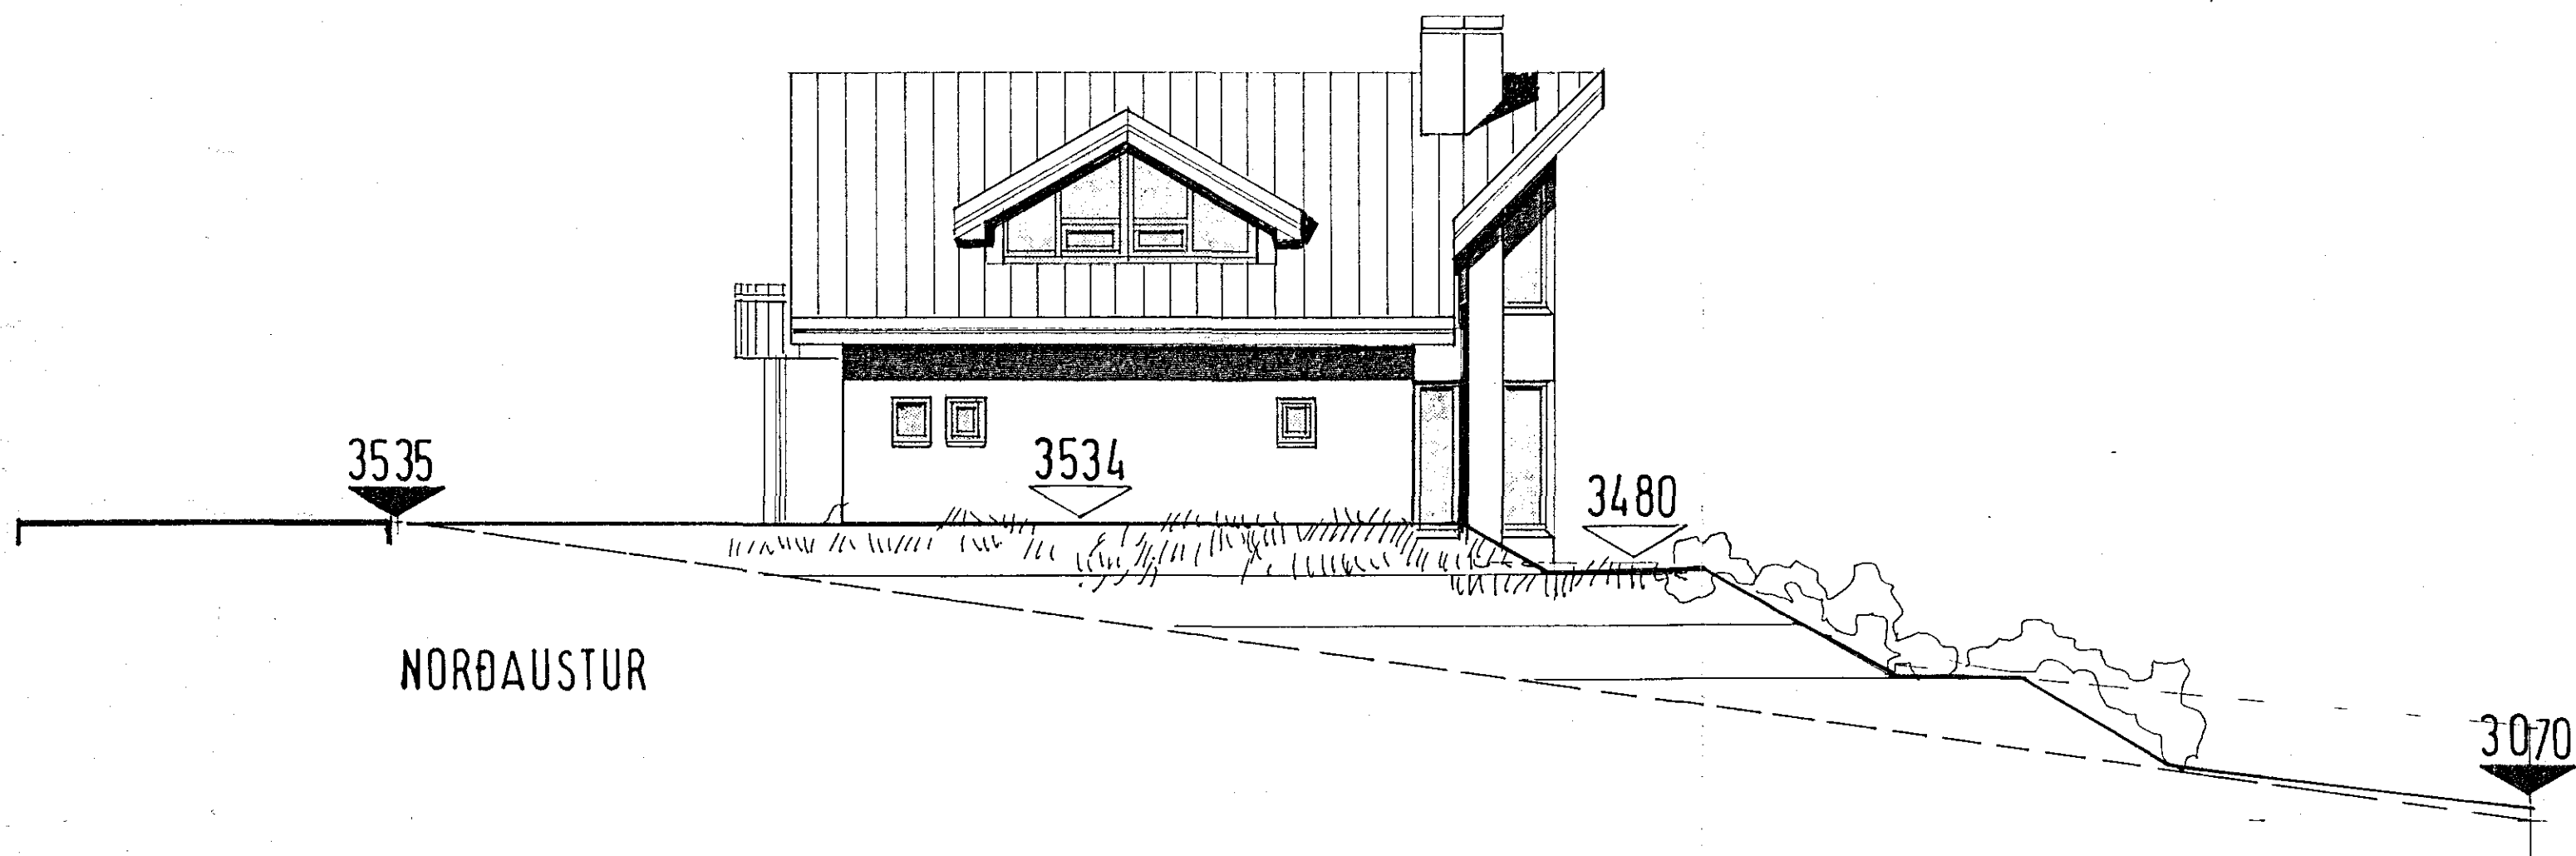

Kristinn Ragnarsson

ARKITEKT KRISTINN RAGNARSSON
TEIKNISTOFAN SMÍÐJUVEGI 11 200 KÖP. SÍMI 91-642255

KLAPPARHOLT 3			BL. 4
ÚTLIT SÚÐ VESTUR	NORÐ VESTUR	Bl. 290/192	
DAGS 13. 03. 92	ÞÖNN A.P. KR.	TEIKN KR.	LYFIR
			M. 1:100