


L 3220

L 32.00


L3070

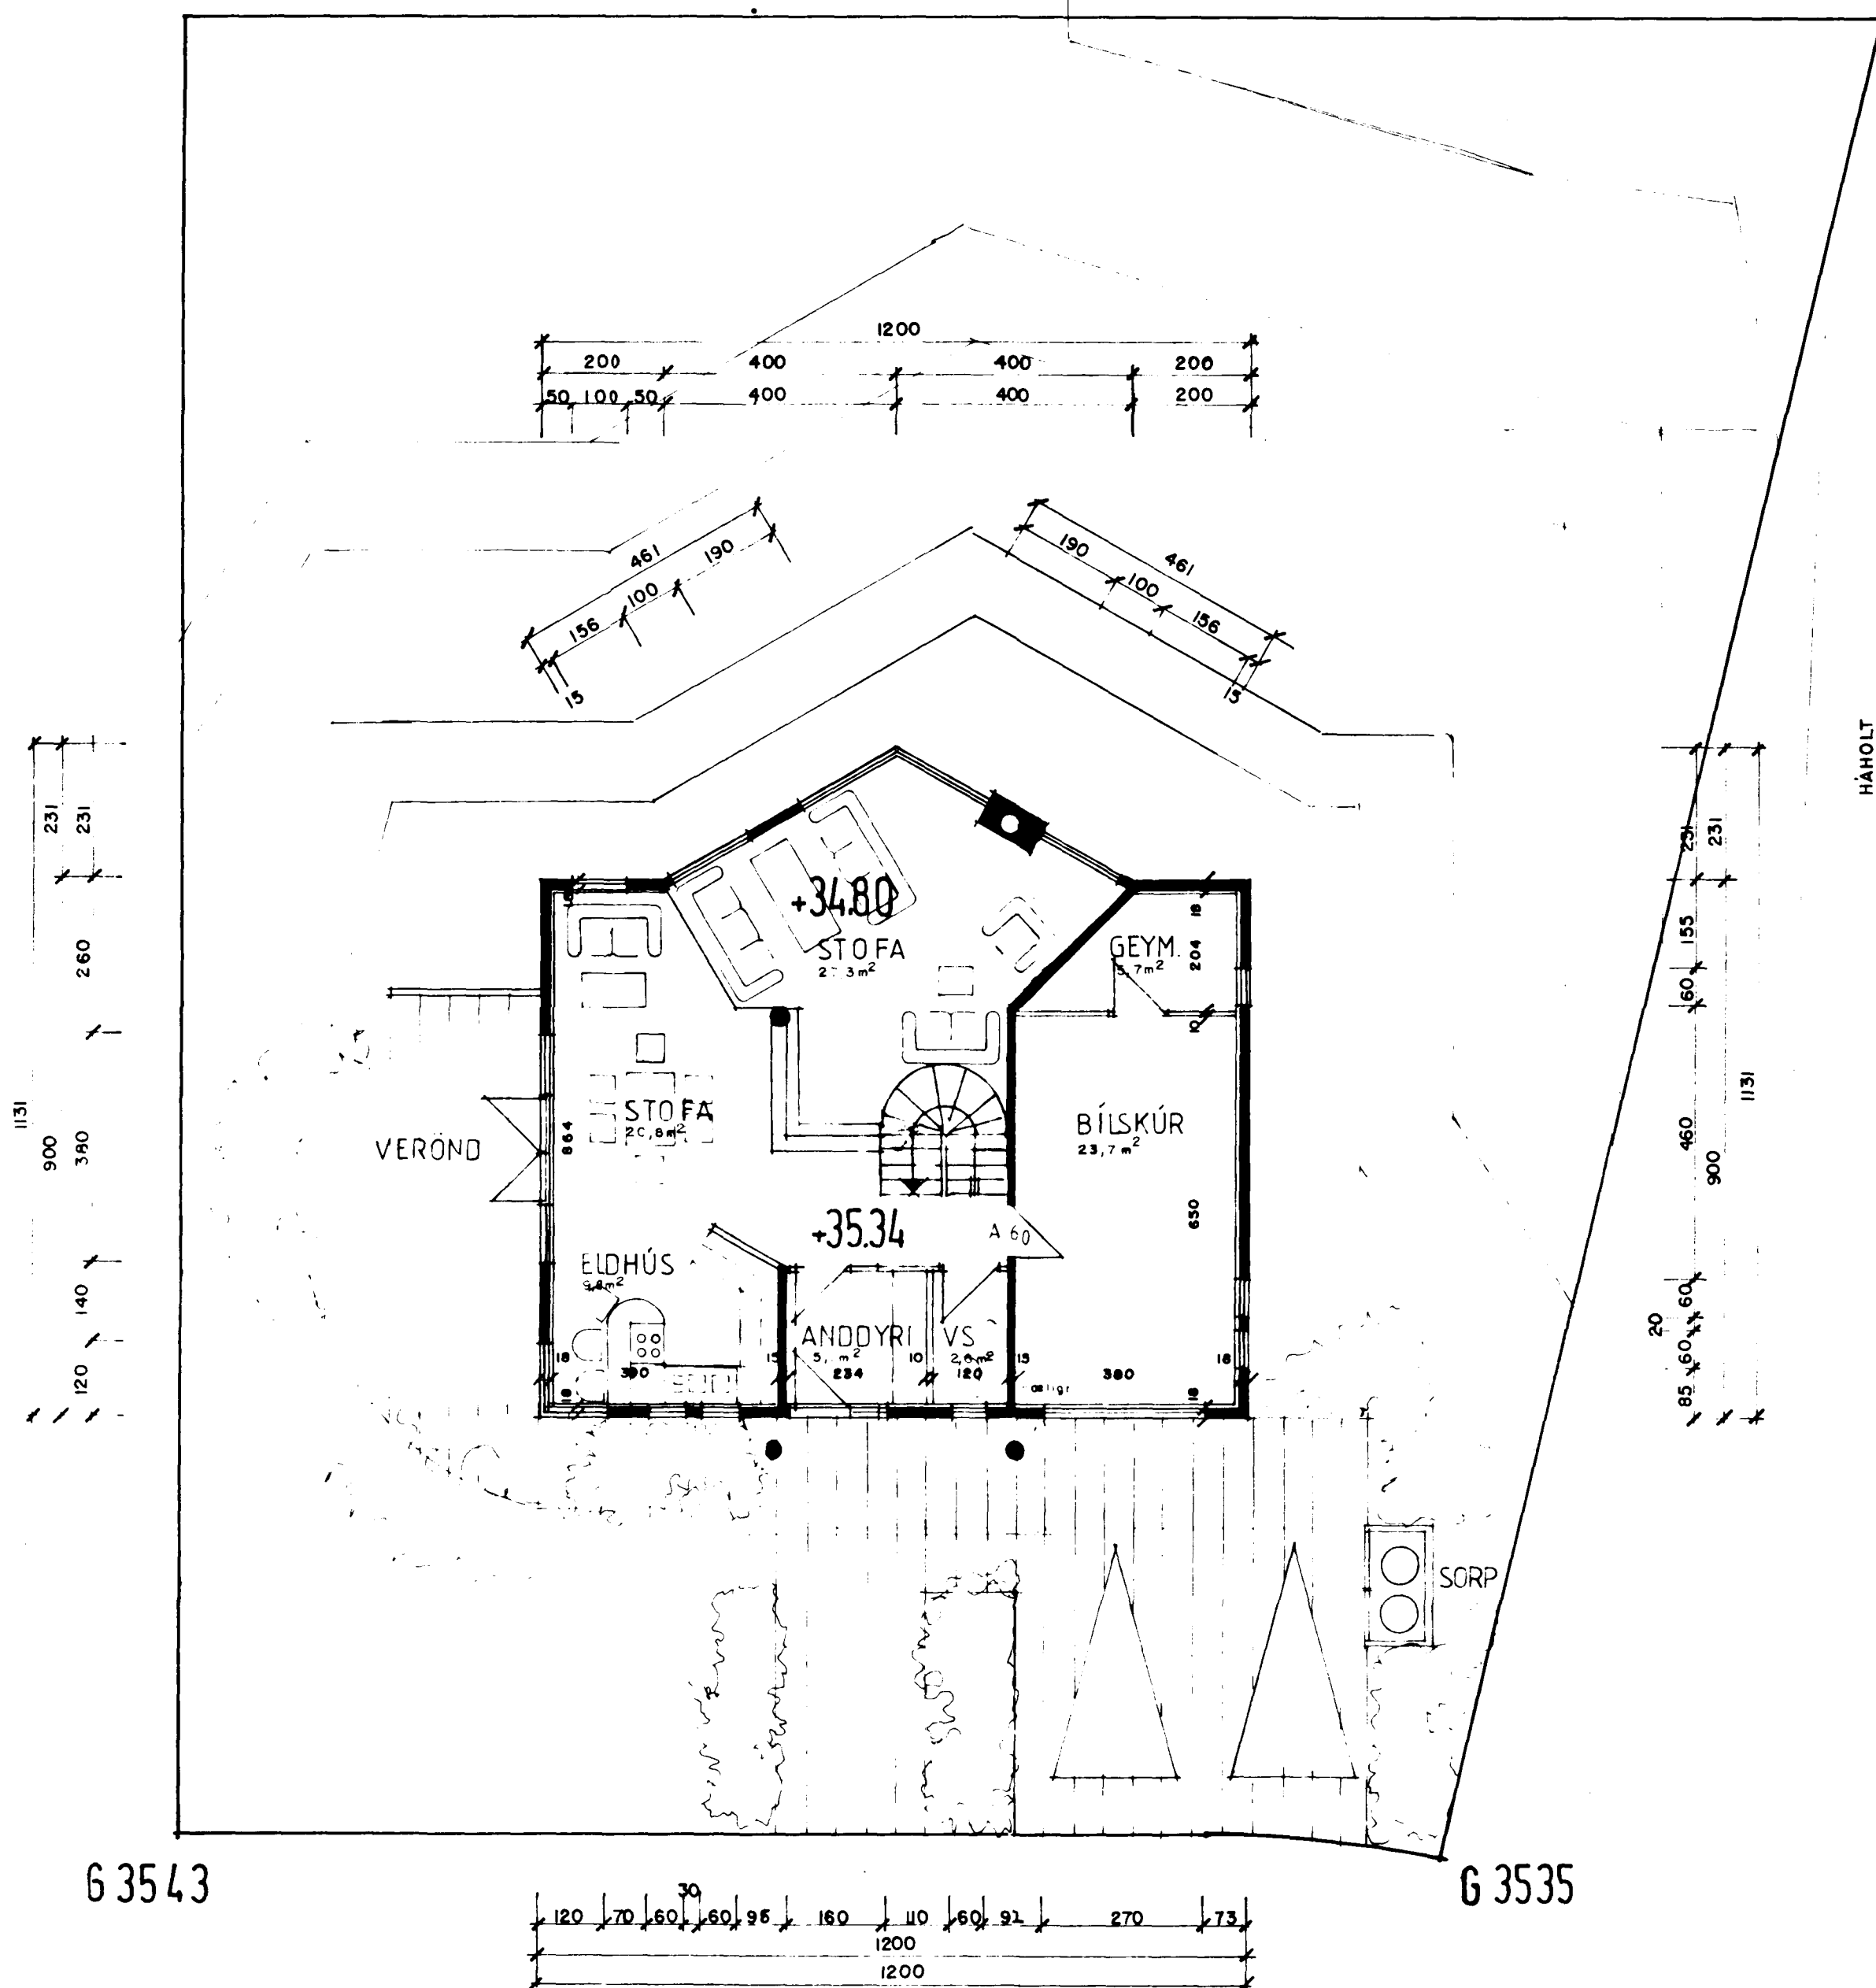

G 3543

G 3535

GRUNNMYND NEÐRI HÆÐAR.

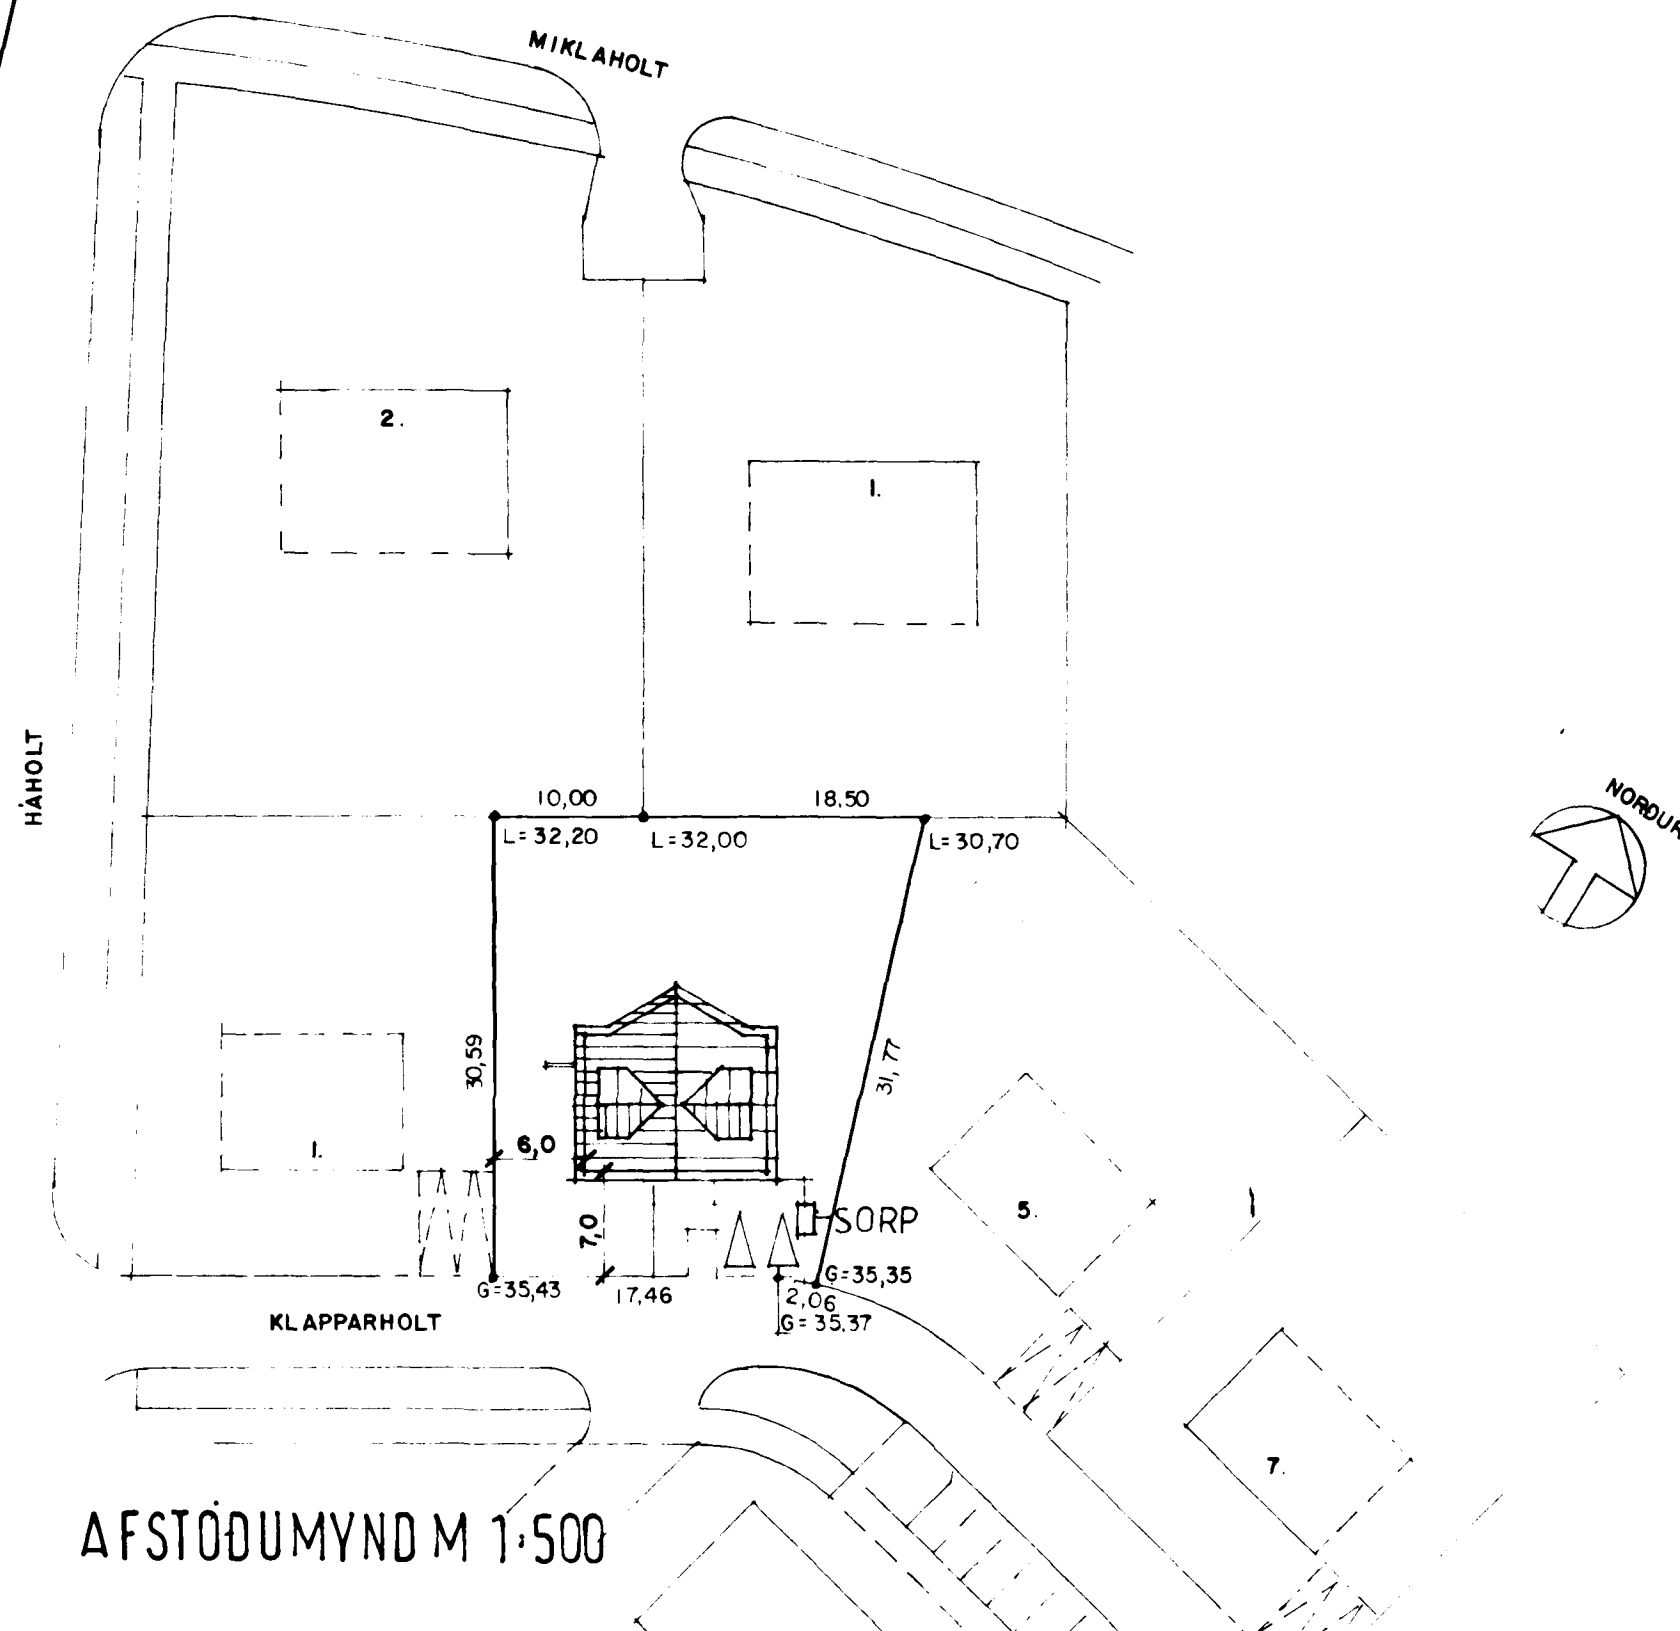

AFSTÖÐUMYND M 1:500

| | |
|-----------------------|-----------------------|
| FLATARMÁL NEÐRI HÆÐAR | 90,00 m ² |
| FLATARMÁL BÍLSKÚRS | 27,20 m ² |
| FLATARMÁL EÐRI HÆÐAR | 91,40 m ² |
| FLATARMÁL ALLS | 208,60 m ² |
| RÖMMÁL HÁSS | 640,00 m ² |
| FLATARMÁL LÖÐAR | 763,40 m ² |
| LÖÐARNYTING | 0,27 |
| BÍLASTÆÐI | 2 |

Handwritten signatures: Kristinn Ragnarsson, Agust Þórisson

ARKITEKT KRISTINN RAGNARSSON
TEIKNISTOFAN SMÍÐJUVEGI 11 200 KÖP. SÍMI 91-642255

KLAPPARHOLT 3 BL. 1

GRUNNMYND JARÐH/ÆÐAR AFSTÖÐUMYND 160 20 100

PAGS13 1992 IHÖNN AP KR TEIKN AP IYEIFE 1 M 100 500