


Samþykkt á fundi bygginga-
nefndar þ. 18. 19. 22

BYGGINGAFULLTÖÐINN
Í HAFNARFIRDI

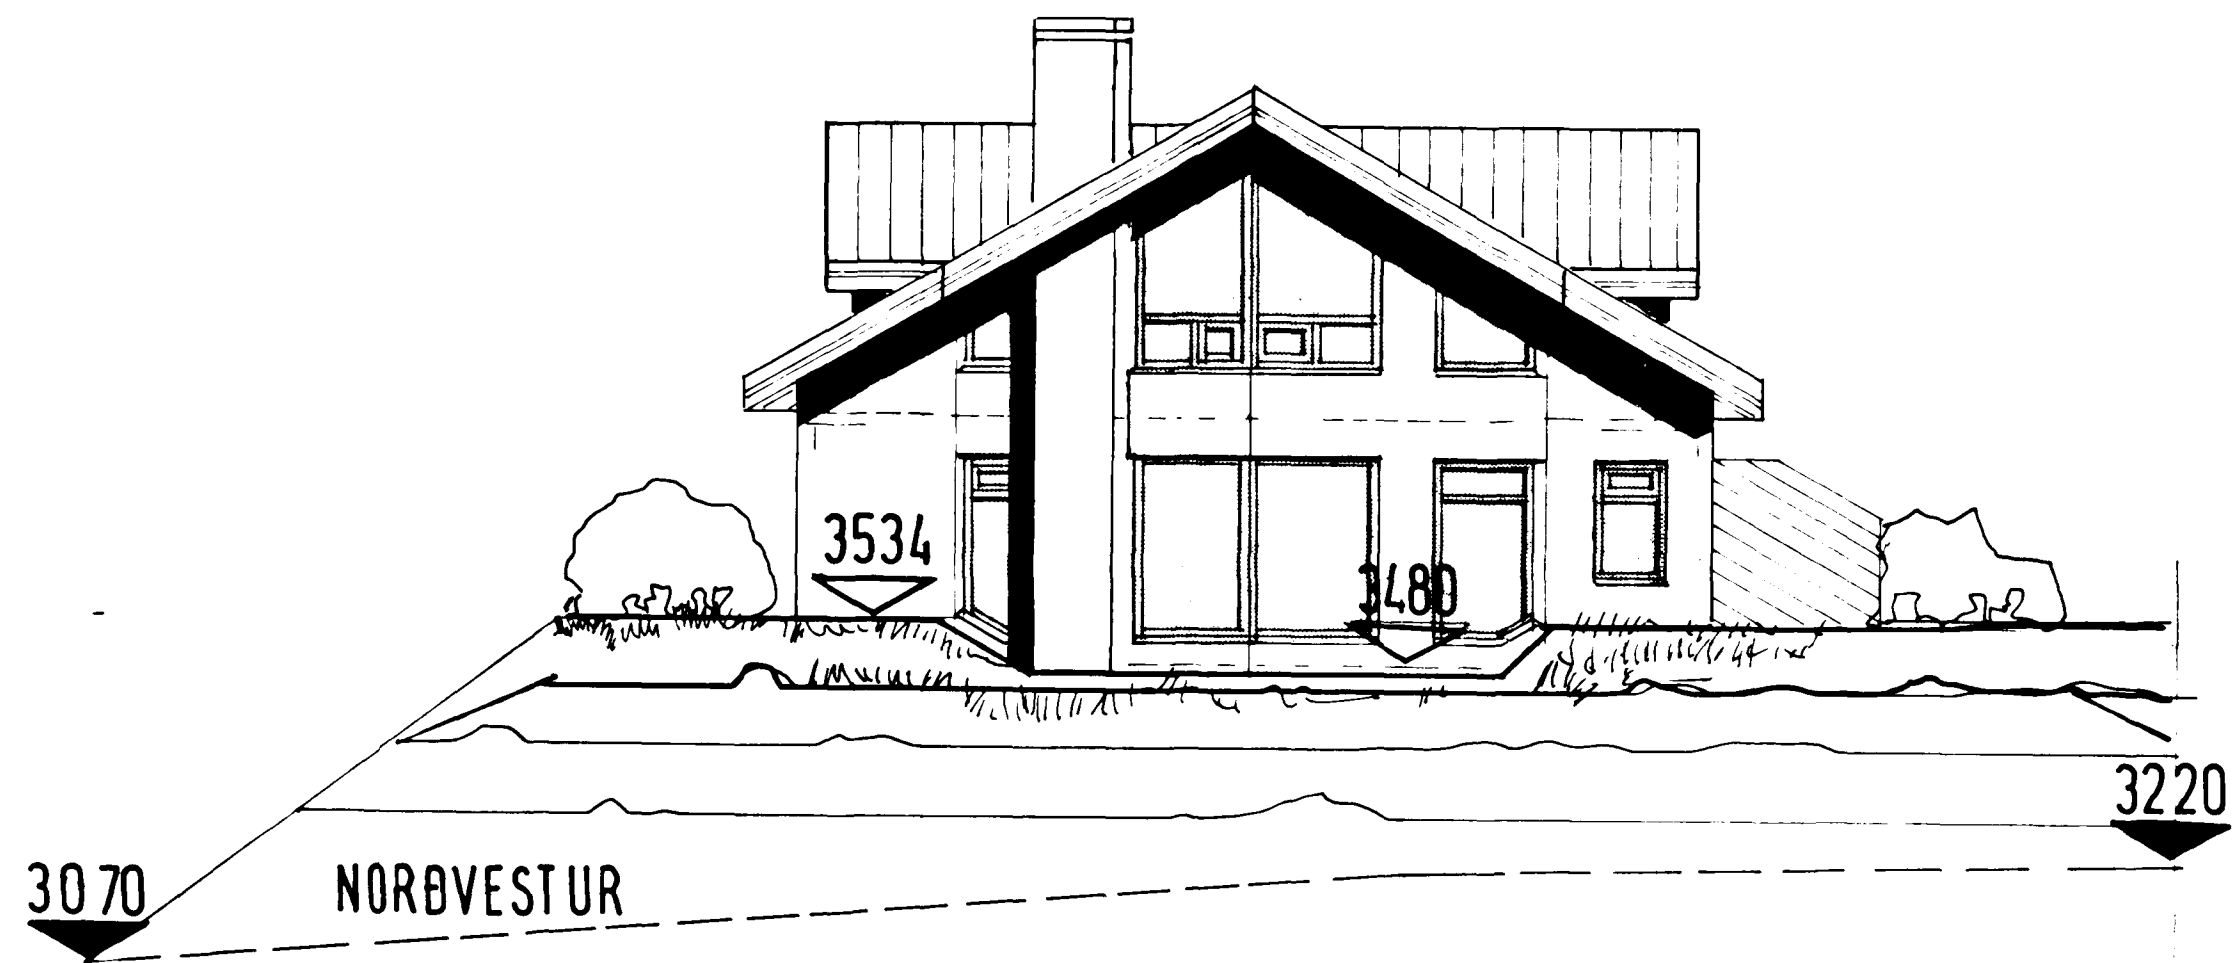

Kristinn Ragnarsson *Agust Þóroddsson*
ARKITEKT KRISTINN RAGNARSSON
TEIKNISTOFAN SMÍÐJUVEGI 11 200 KÖP SIMI 91-642255
KLAPPARHOLT 3 BL. 3
UTLIT NORÐVESTUR SÚÐAUSTUR
DAGS13_03.92 | HÖNNAP KR | TEIKNR | YFIR | M 1:100