



Samþykkt á fundi bygginga-
ráðs nr. 18/7 1979
A. Th. BYGGINGAFULLTRÚINN
Í HAFNARFIRDI
A. Th.

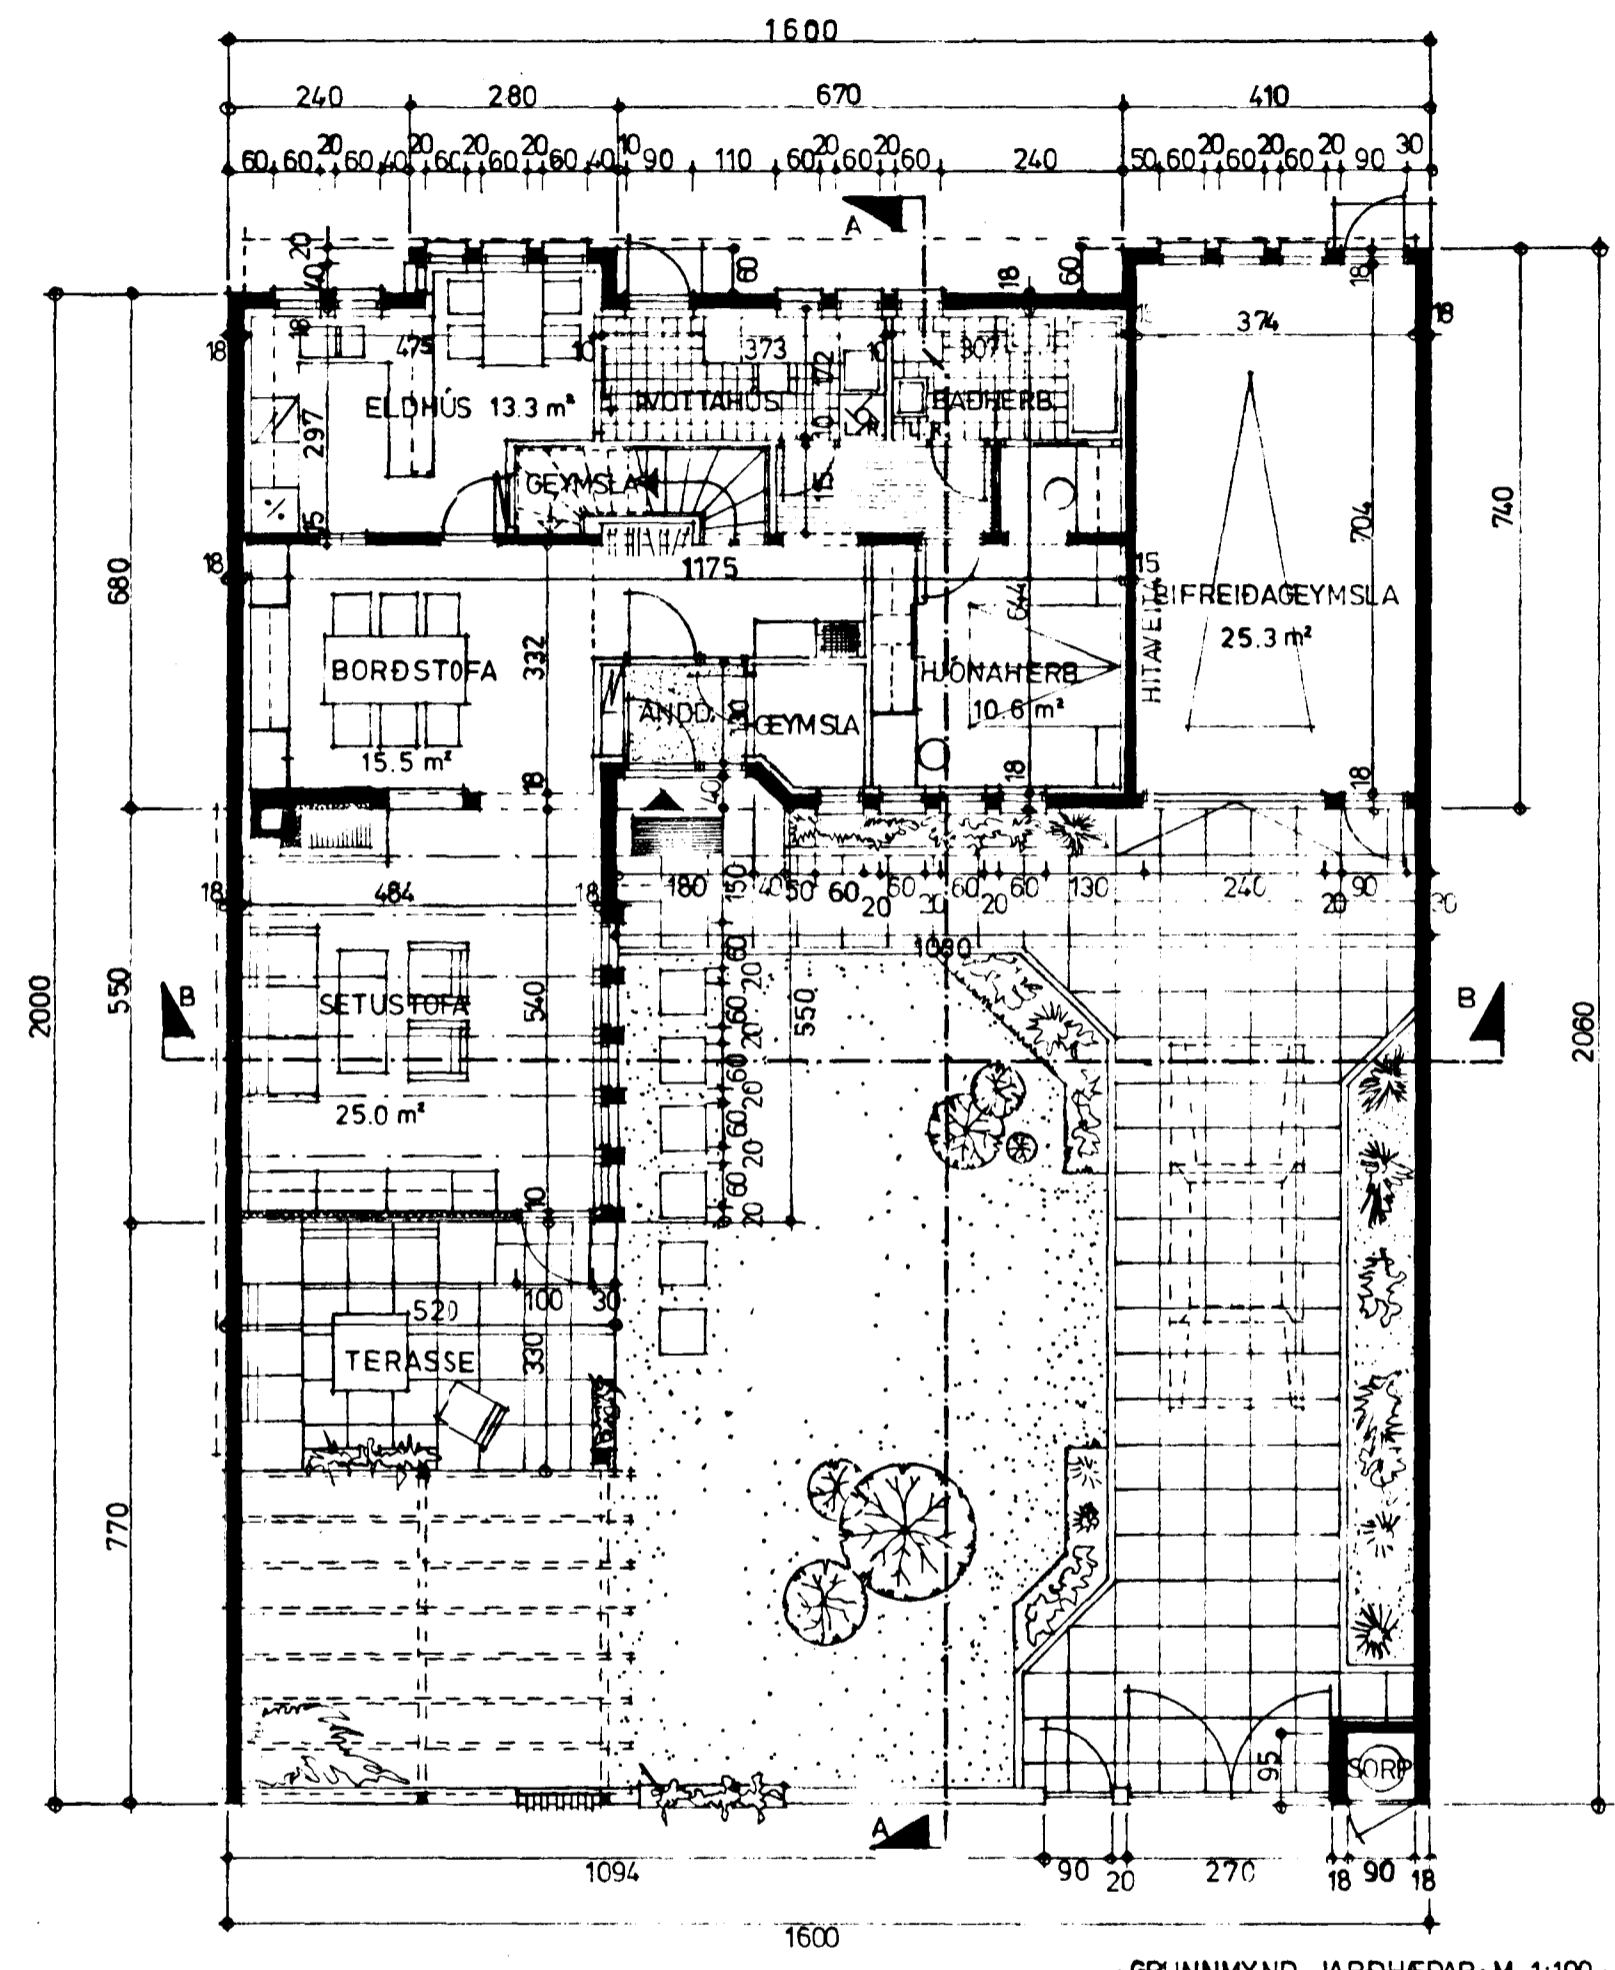

GRUNNMYND JARÐHÆÐAR · M. 1:100

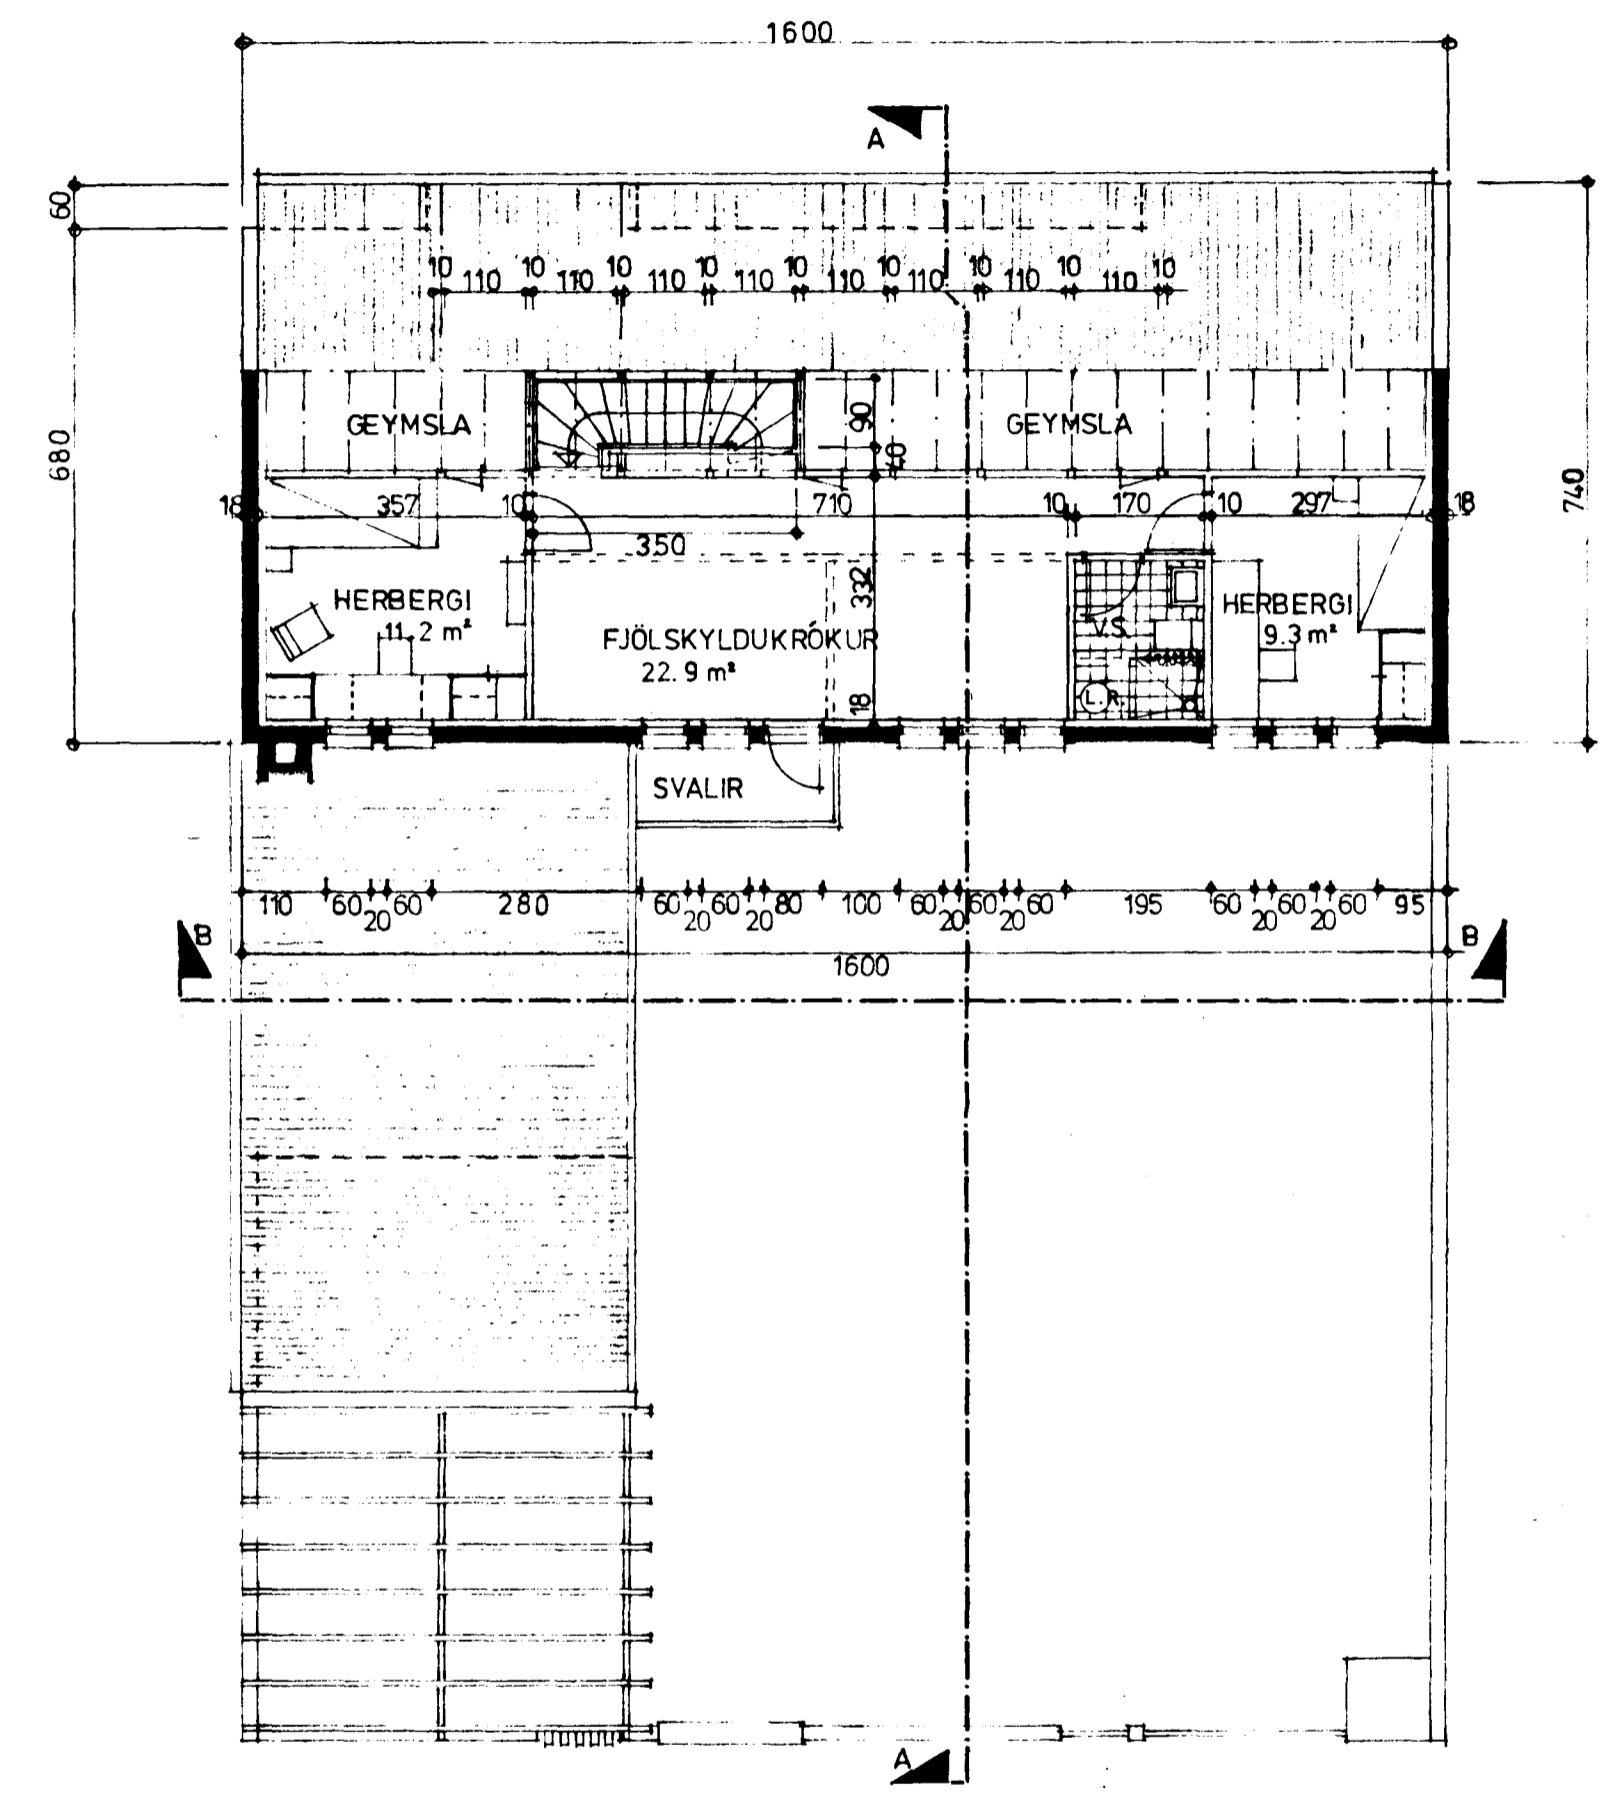

GRUNNMYND RIS · M. 1:100

Ganga skal frá opnu
eldstæði í samráði við
slysuviðspjóra

FLATARMÁL:

BRÚTTÓ GÓLFFLÖTUR JARÐHÆÐAR	: 111.1 m ²
BRÚTTÓ GÓLFFLÖTUR RIS	: 108.8 "
BRÚTTÓ GÓLFFLÖTUR BILGEYMSLU	: 29.56 "
SAMANLAGÐUR GÓLFFLÖTUR ÁN BILGEYM:	219.9 m ²
" M/BILGEYMSLU:	249.5 "
NETTÓ GÓLFFLÖTUR JARÐHÆÐAR	: 94.25 m ²
NETTÓ GÓLFFLÖTUR RIS	: 49.28 "
SAMANLAGÐUR NETTÓ GÓLFFLÖTUR	: 143.53 m ²
RÚMMÁL:	644.8 m ³
(TERRASEPAK	17.5 m ³)

