
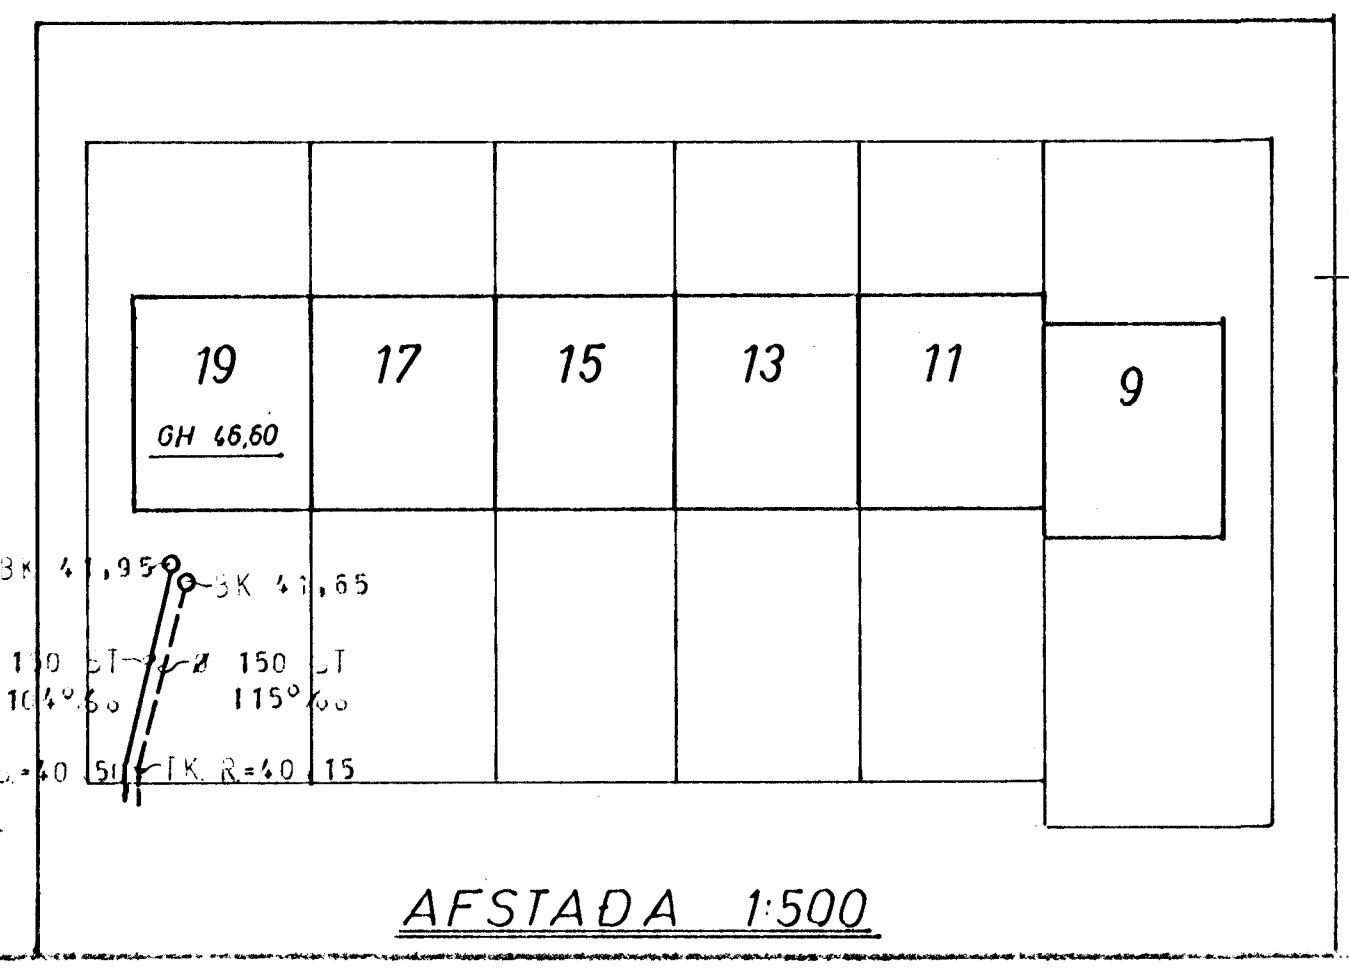
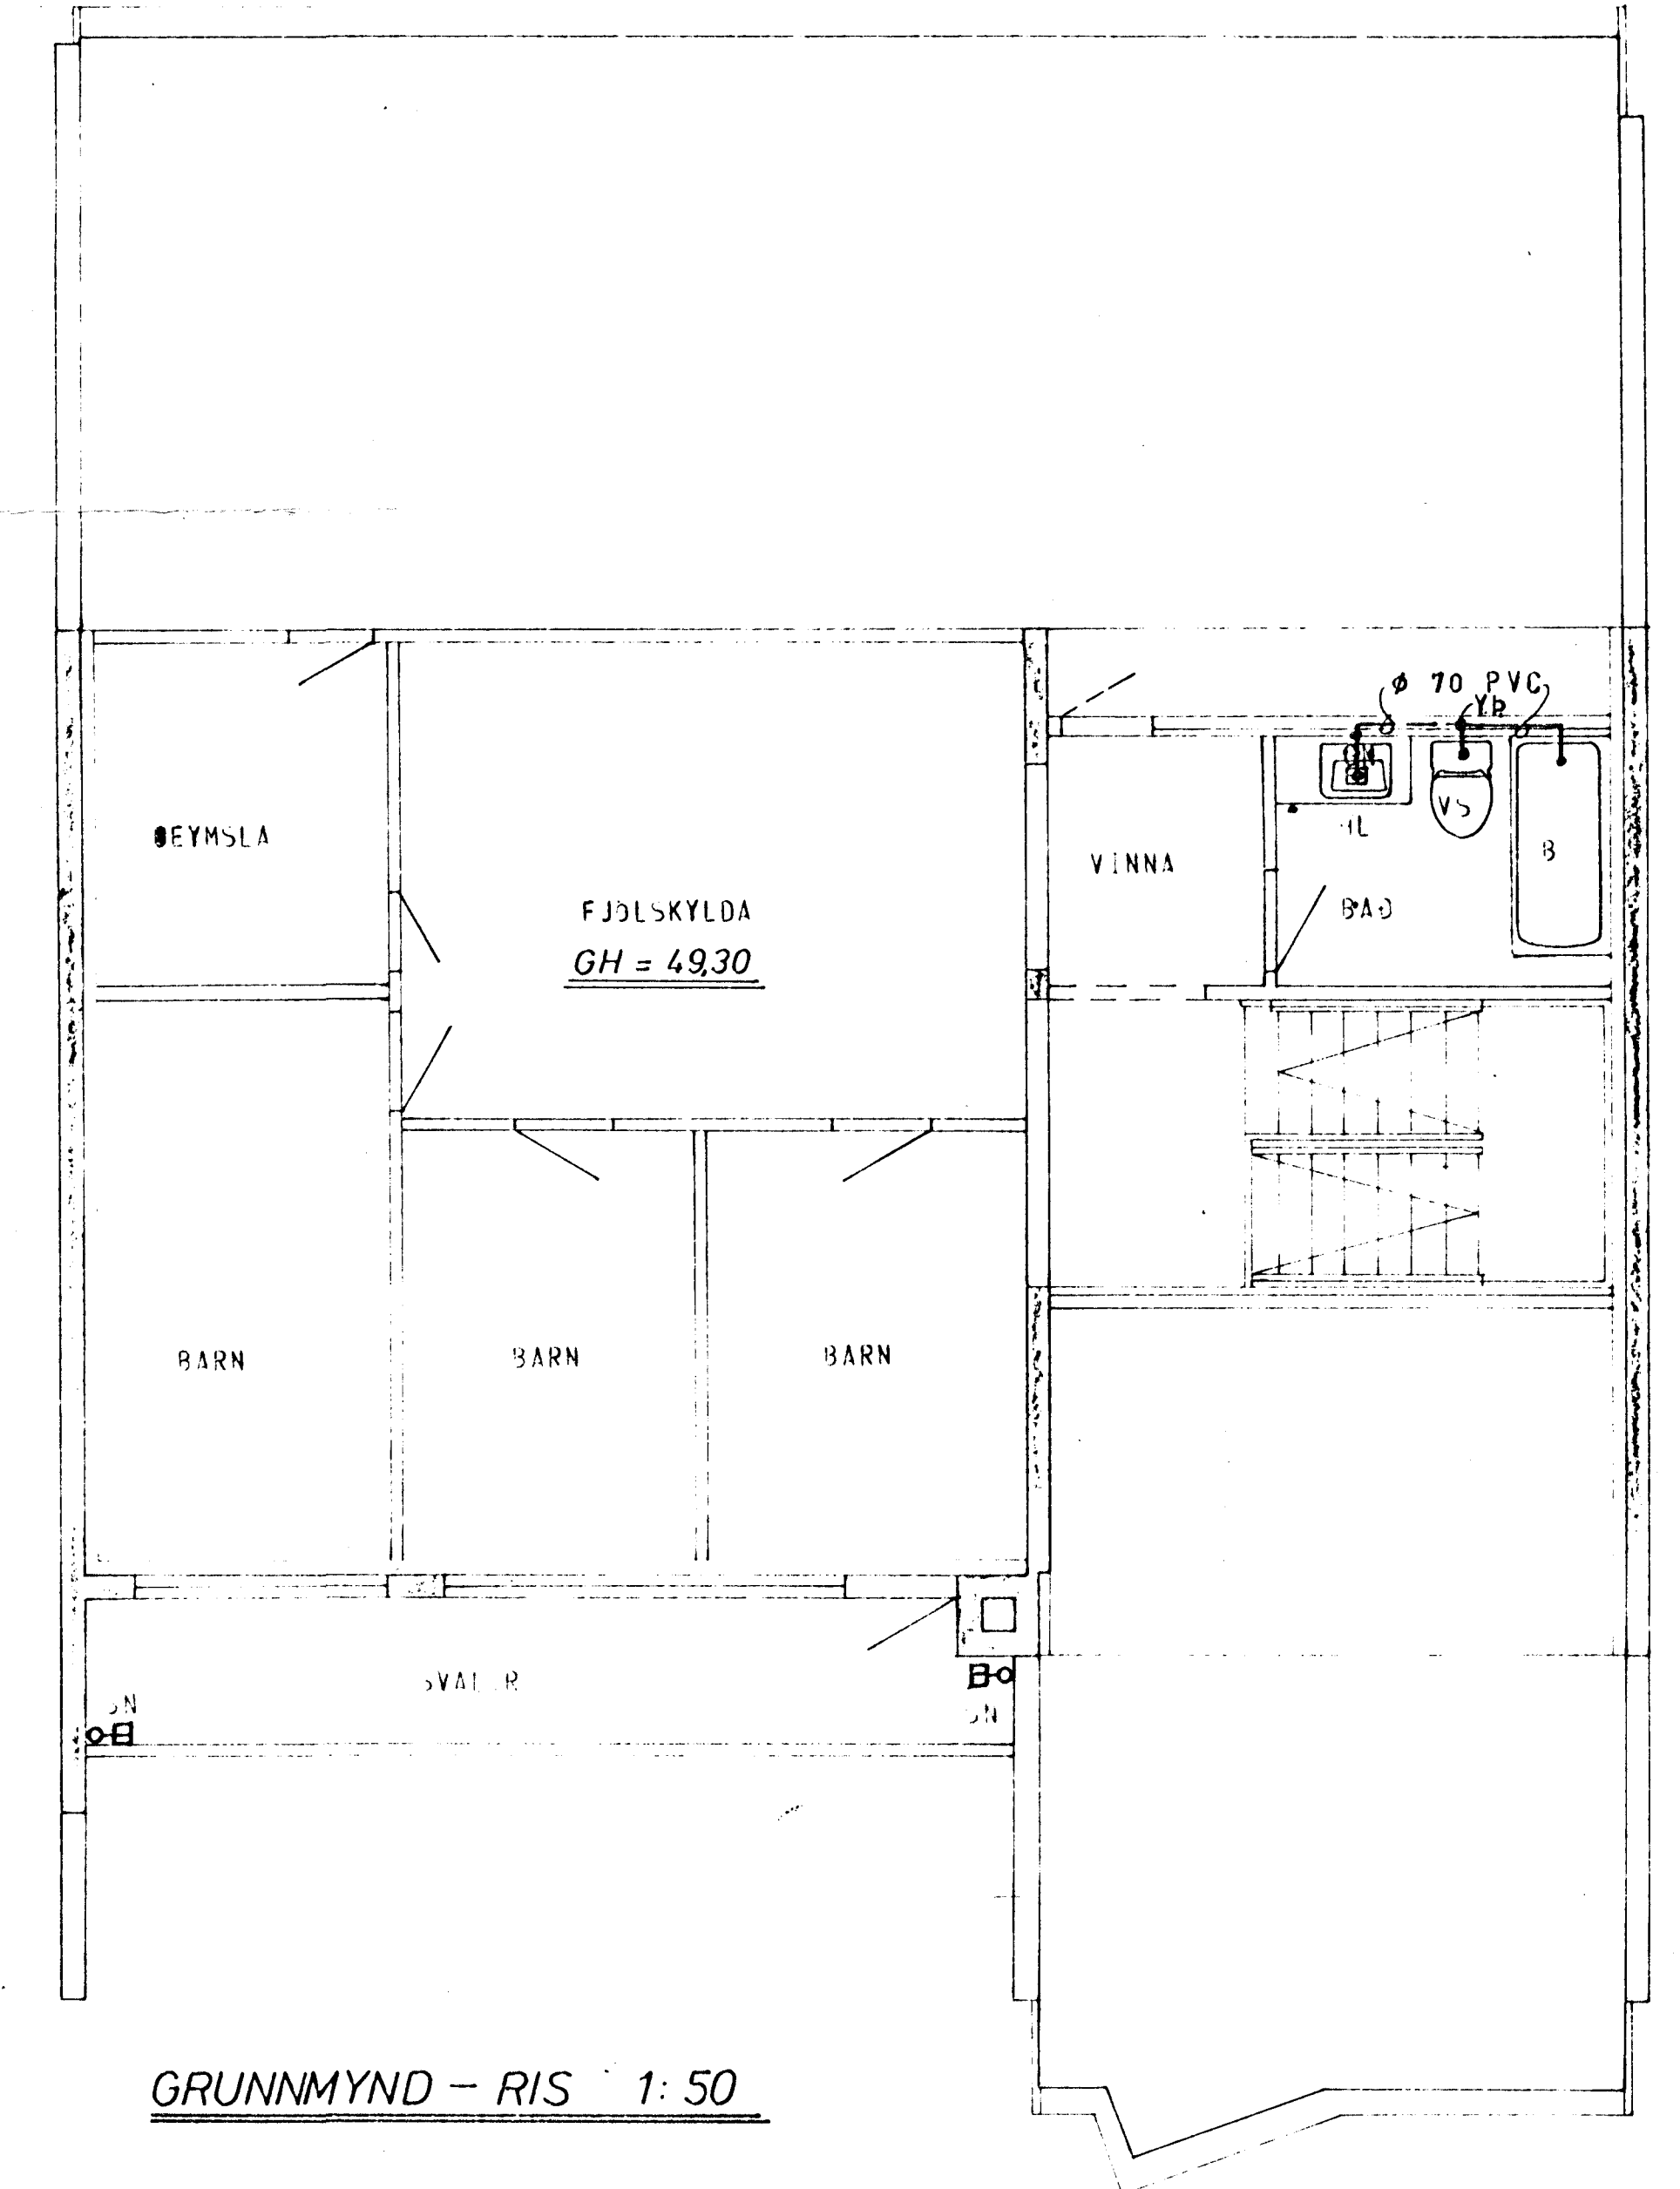
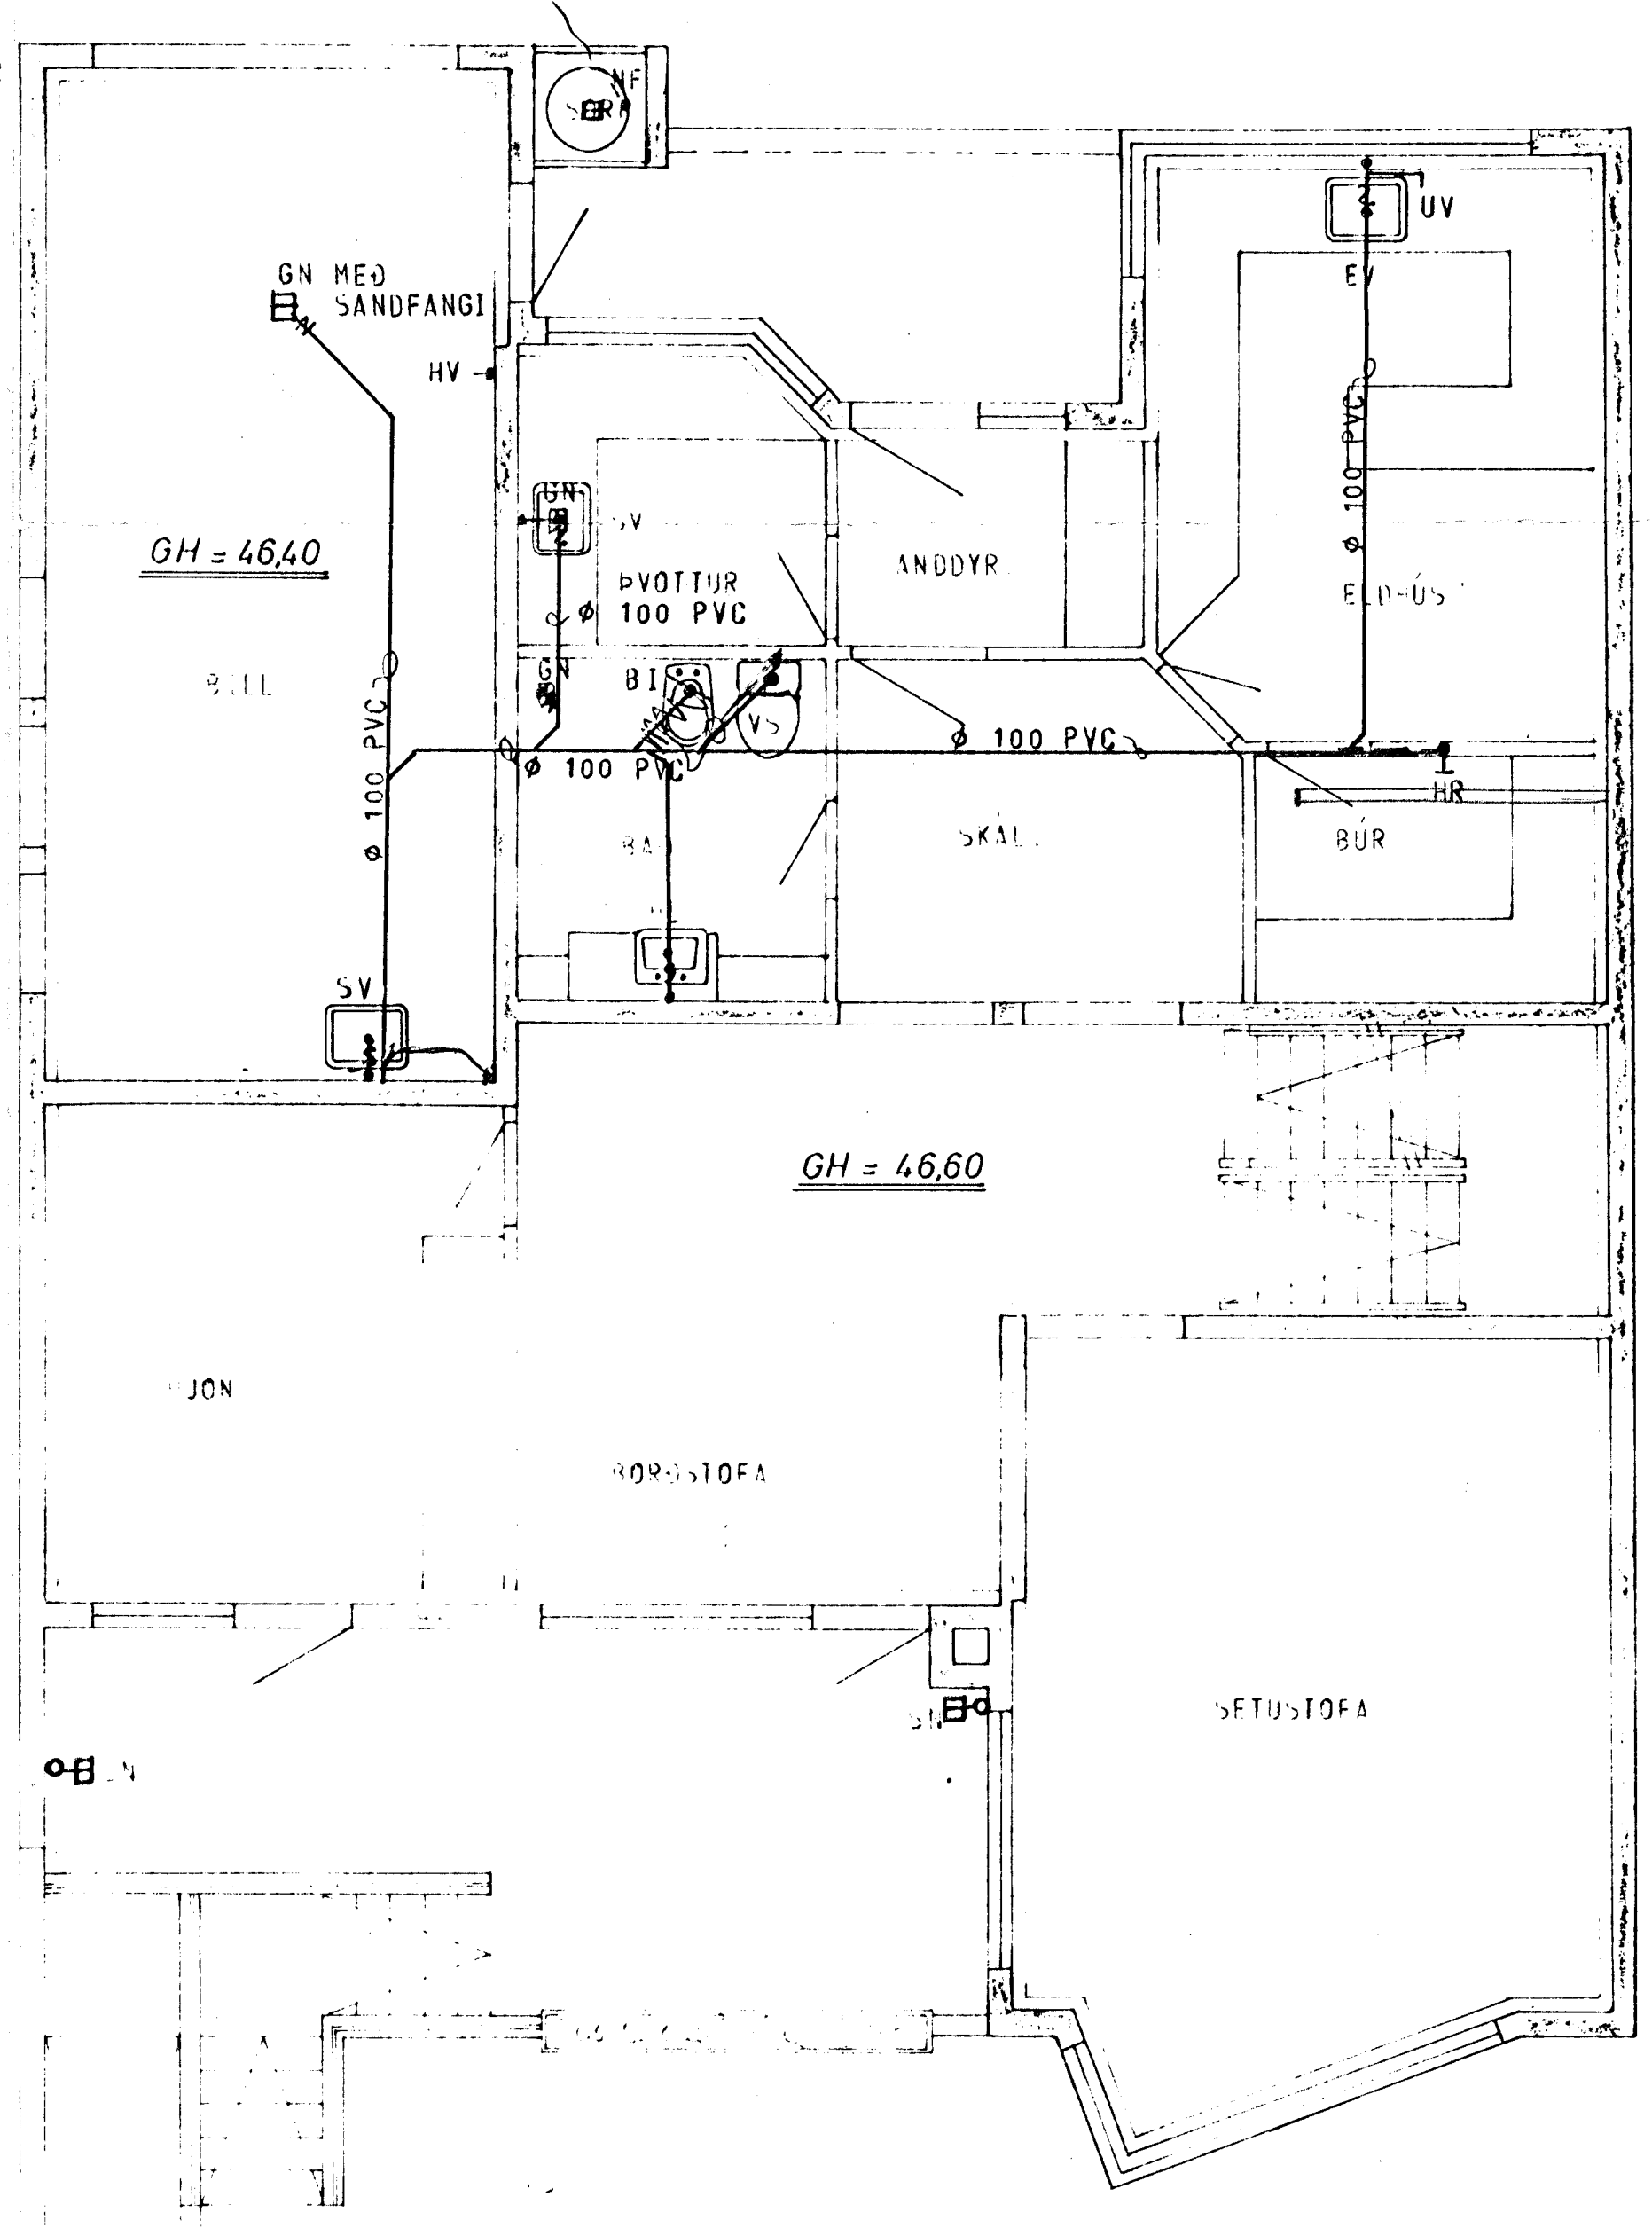


ATH
 - ALLT A DRENLOGN OG REGNVATNSLOGN ANK. 10 %
 - AÐIR A REGNVATNSLOGN OG DRENLOGN NA BREYTA
 (D. E. LAKKA) EFTIR DÝPI A GREFIR.

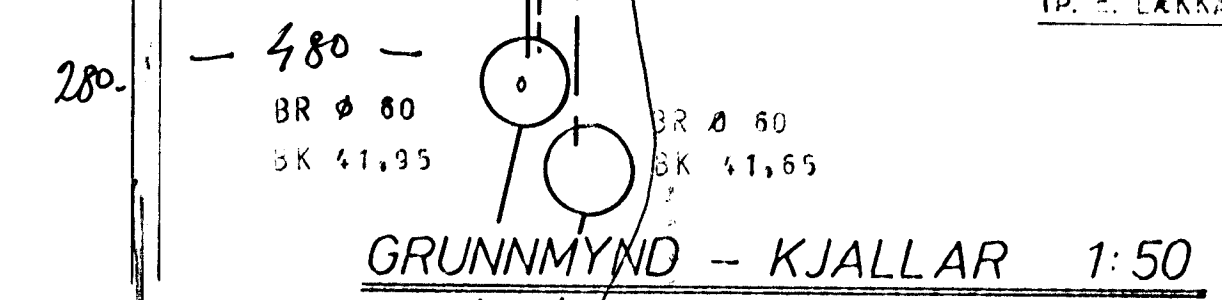

STADSEFNING FRÆRENNISLISSTARJA DE SAMKVANT
 TEIKNINGU ARKITEKTS
 HAFNARFJARDABÆIR
 23. maí 1980
 BYGGINGAULTIÐ
 SKÝRINGAR SJA TEIKN. NR. 20. HÚS B

KLAUSTURHVAMMUR 19	MÆLIKVARDI 1:50	VERK 8001	TEIKN NR 21.
FRÆRENNISLISLOGN - GRUNNMYND	Hanna teikn	Vísland teikn	MAÍ 80

IOHANN GUNNAR BERGÞORSSON