

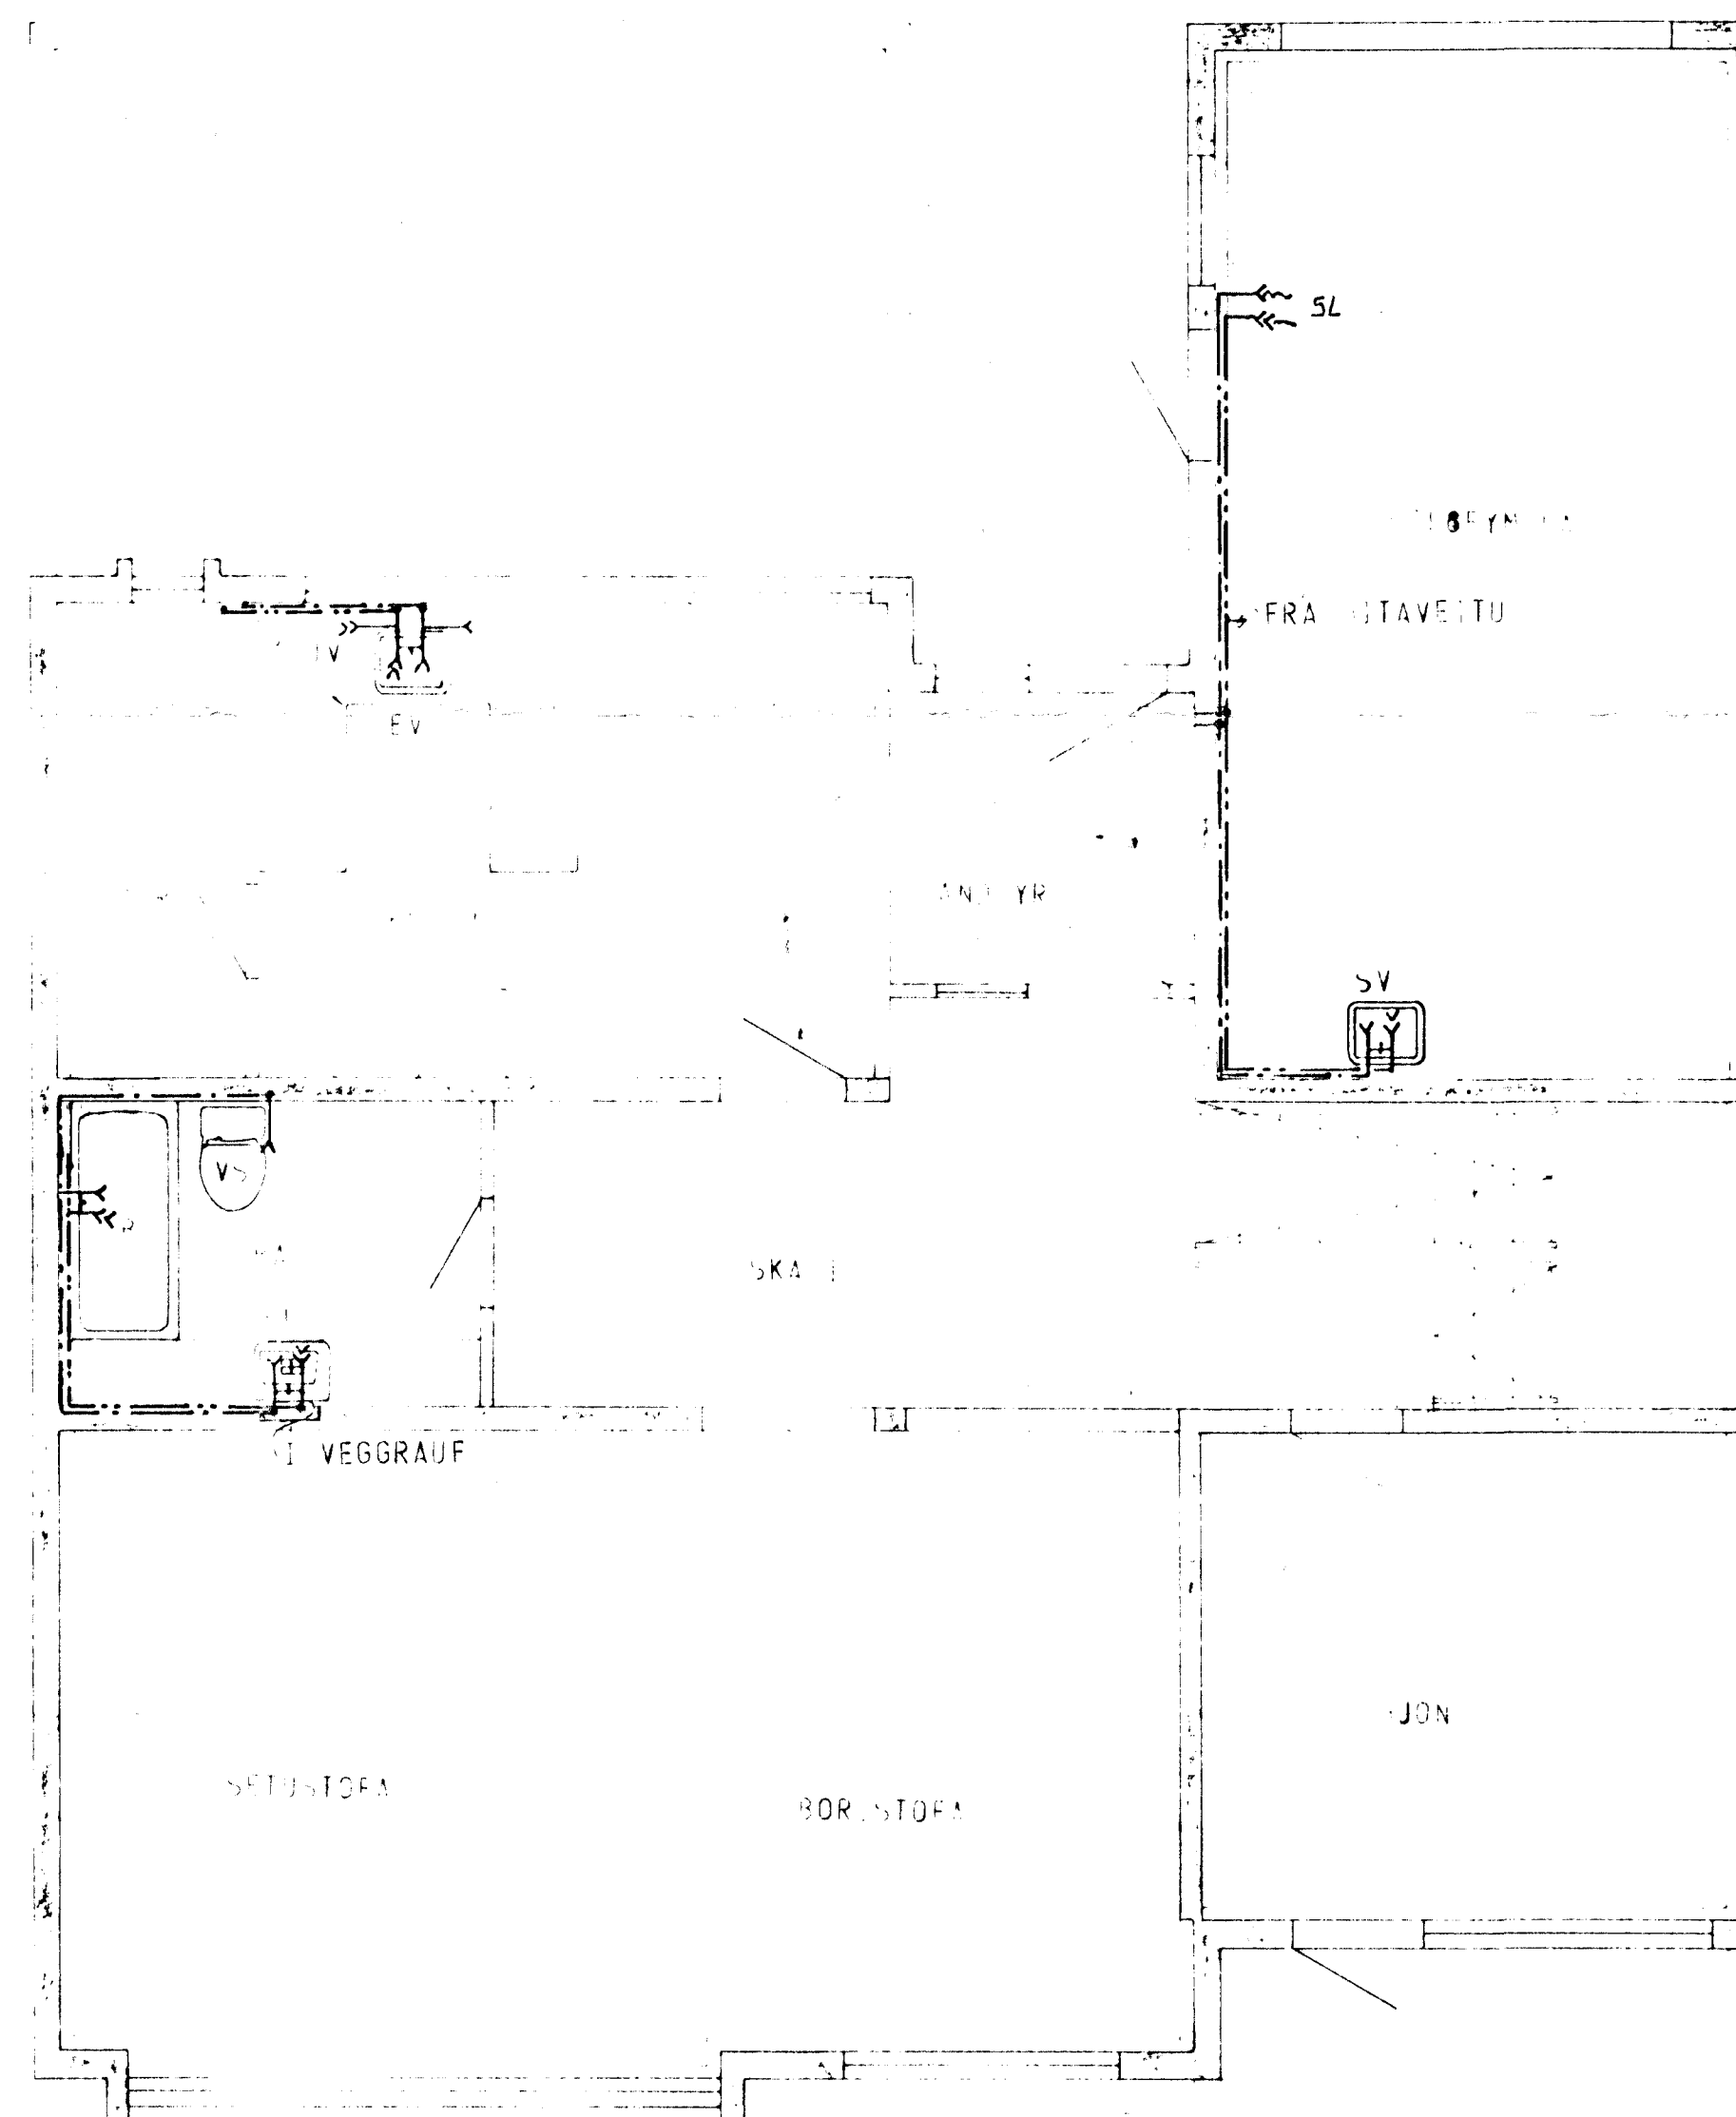


JARDHÆÐ 1:50

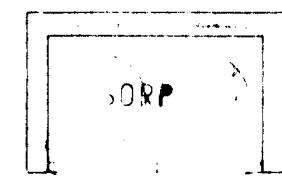

HÆÐ 1:50

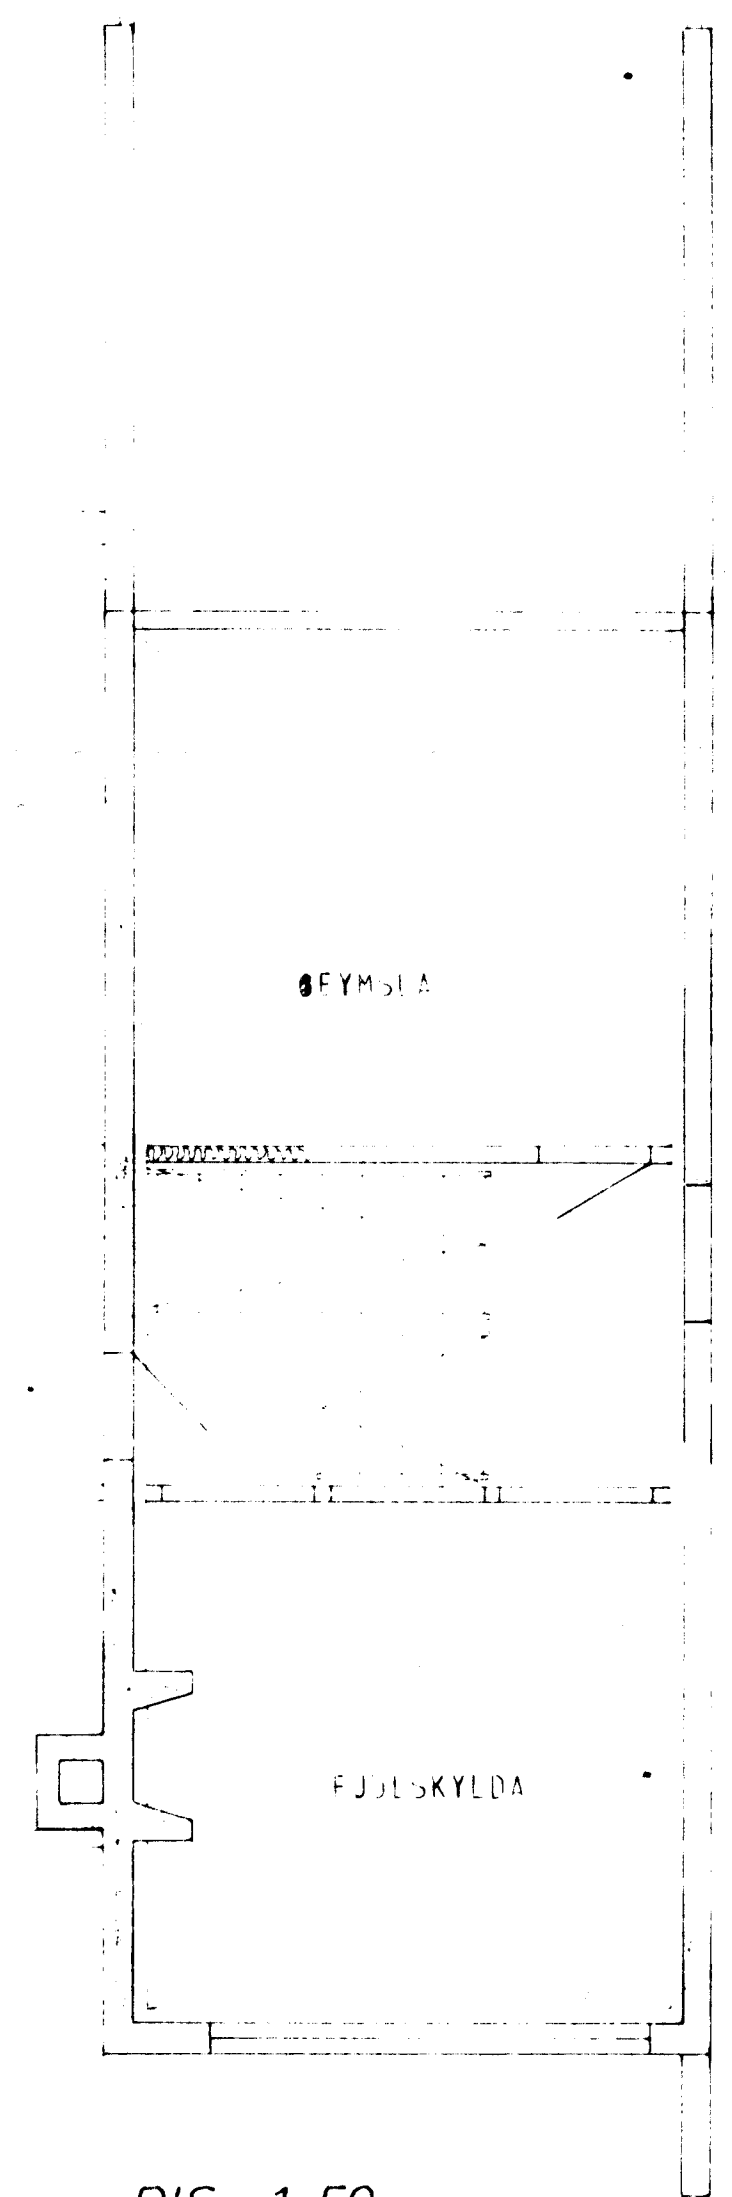

RIS 1:50



SKYRINGAR SJA TEIKN NR 20

HUS A

KLAUSTURHVAMMUR 1

1:50 800 1 23

VATNSLÖGN - GRUNNMYND

MA 80

JOHANN GUNNAR BERGPOSSON

MAT 81