
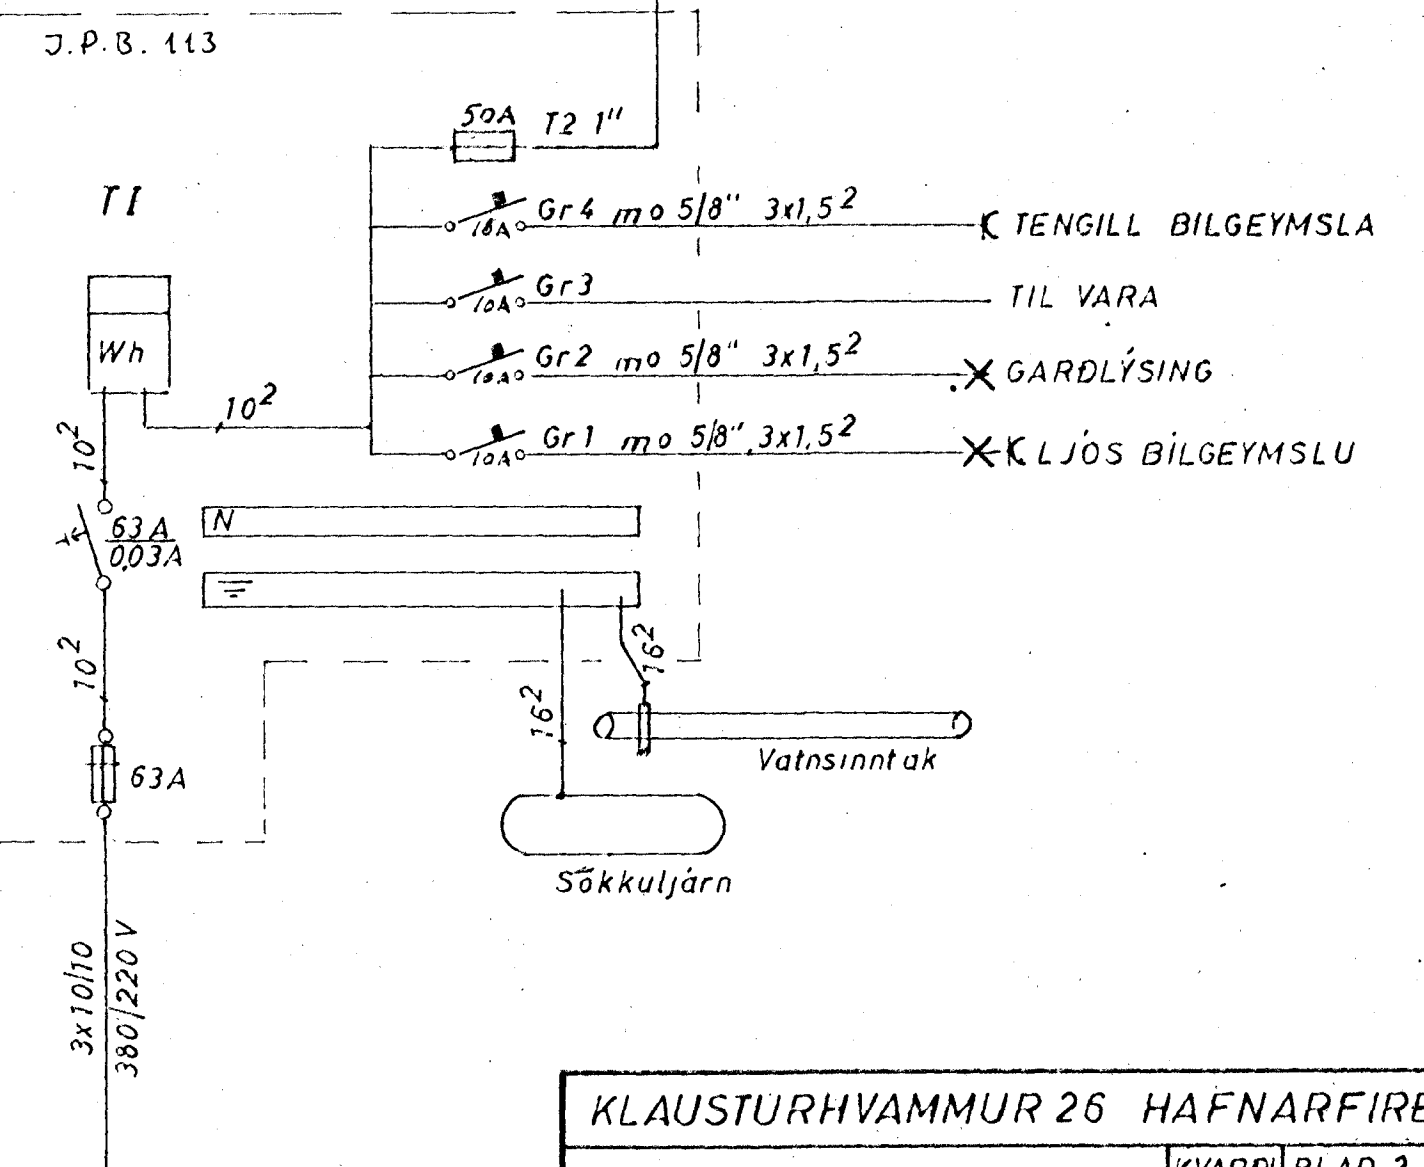


MKV. 1:100

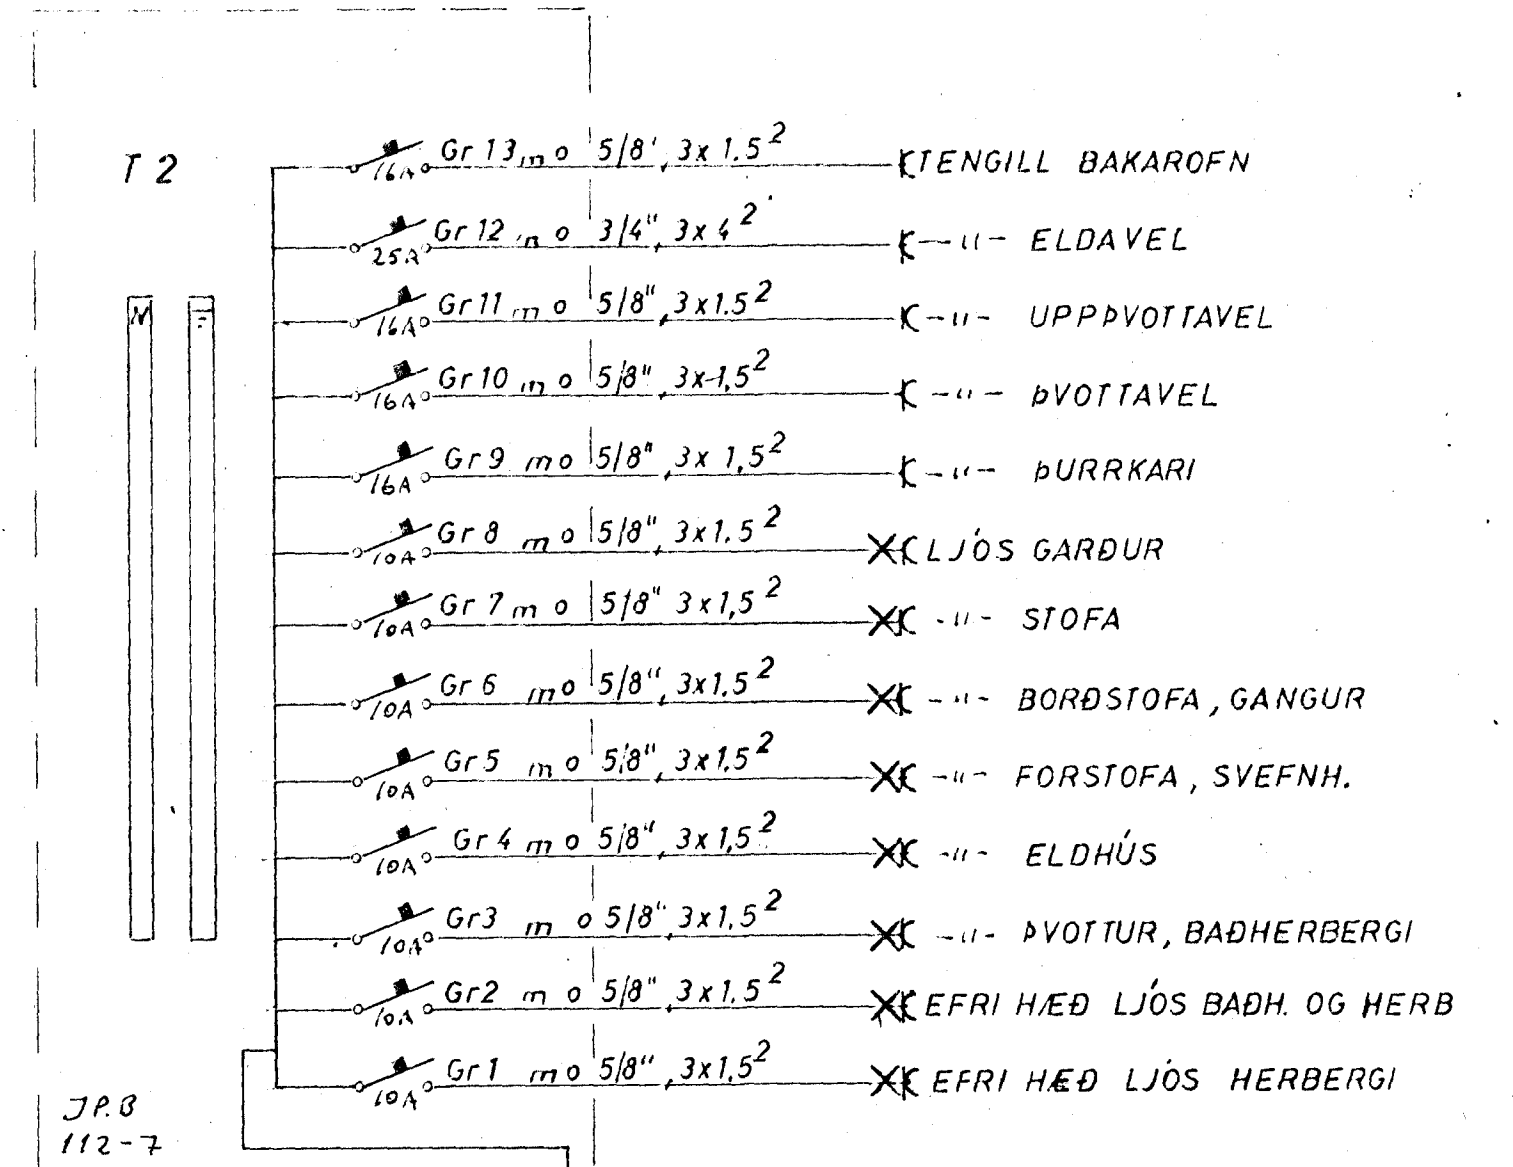

KLAUSTURHVAMMUR 26 HAFNARFIRÐI		
RAFLÖGN GRUNNMYND EFRI HÆÐ 1:50 EINLÍNUMYND ÞVERSNIÐ 1:100	KVARDI	BLAD 2 AF 2
	1:50	DAGS JÚNI 80
	1:100	TEIKNAD F.G.H.
	8002	BREYTING
JÓN G. HERMANNSSON F.T.F.I. s. 91 54160		