

Loftnet 25 mm slappi
 Sími 25 mm
 Rafloagn 37 mm

minnst 20 cm

60-70 cm

220


150

Dyrosími


F

160 cm

80 cm

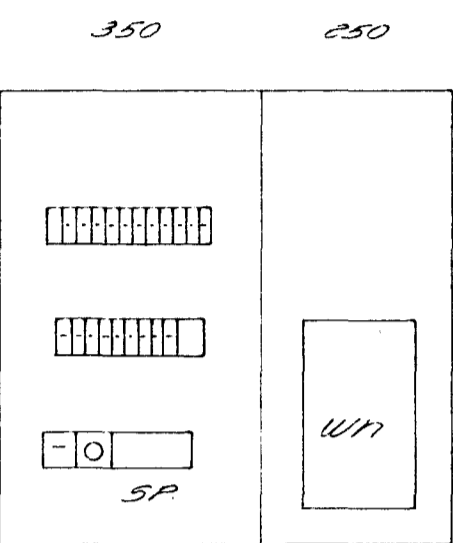

5P: Spennir fyrir dyrosími

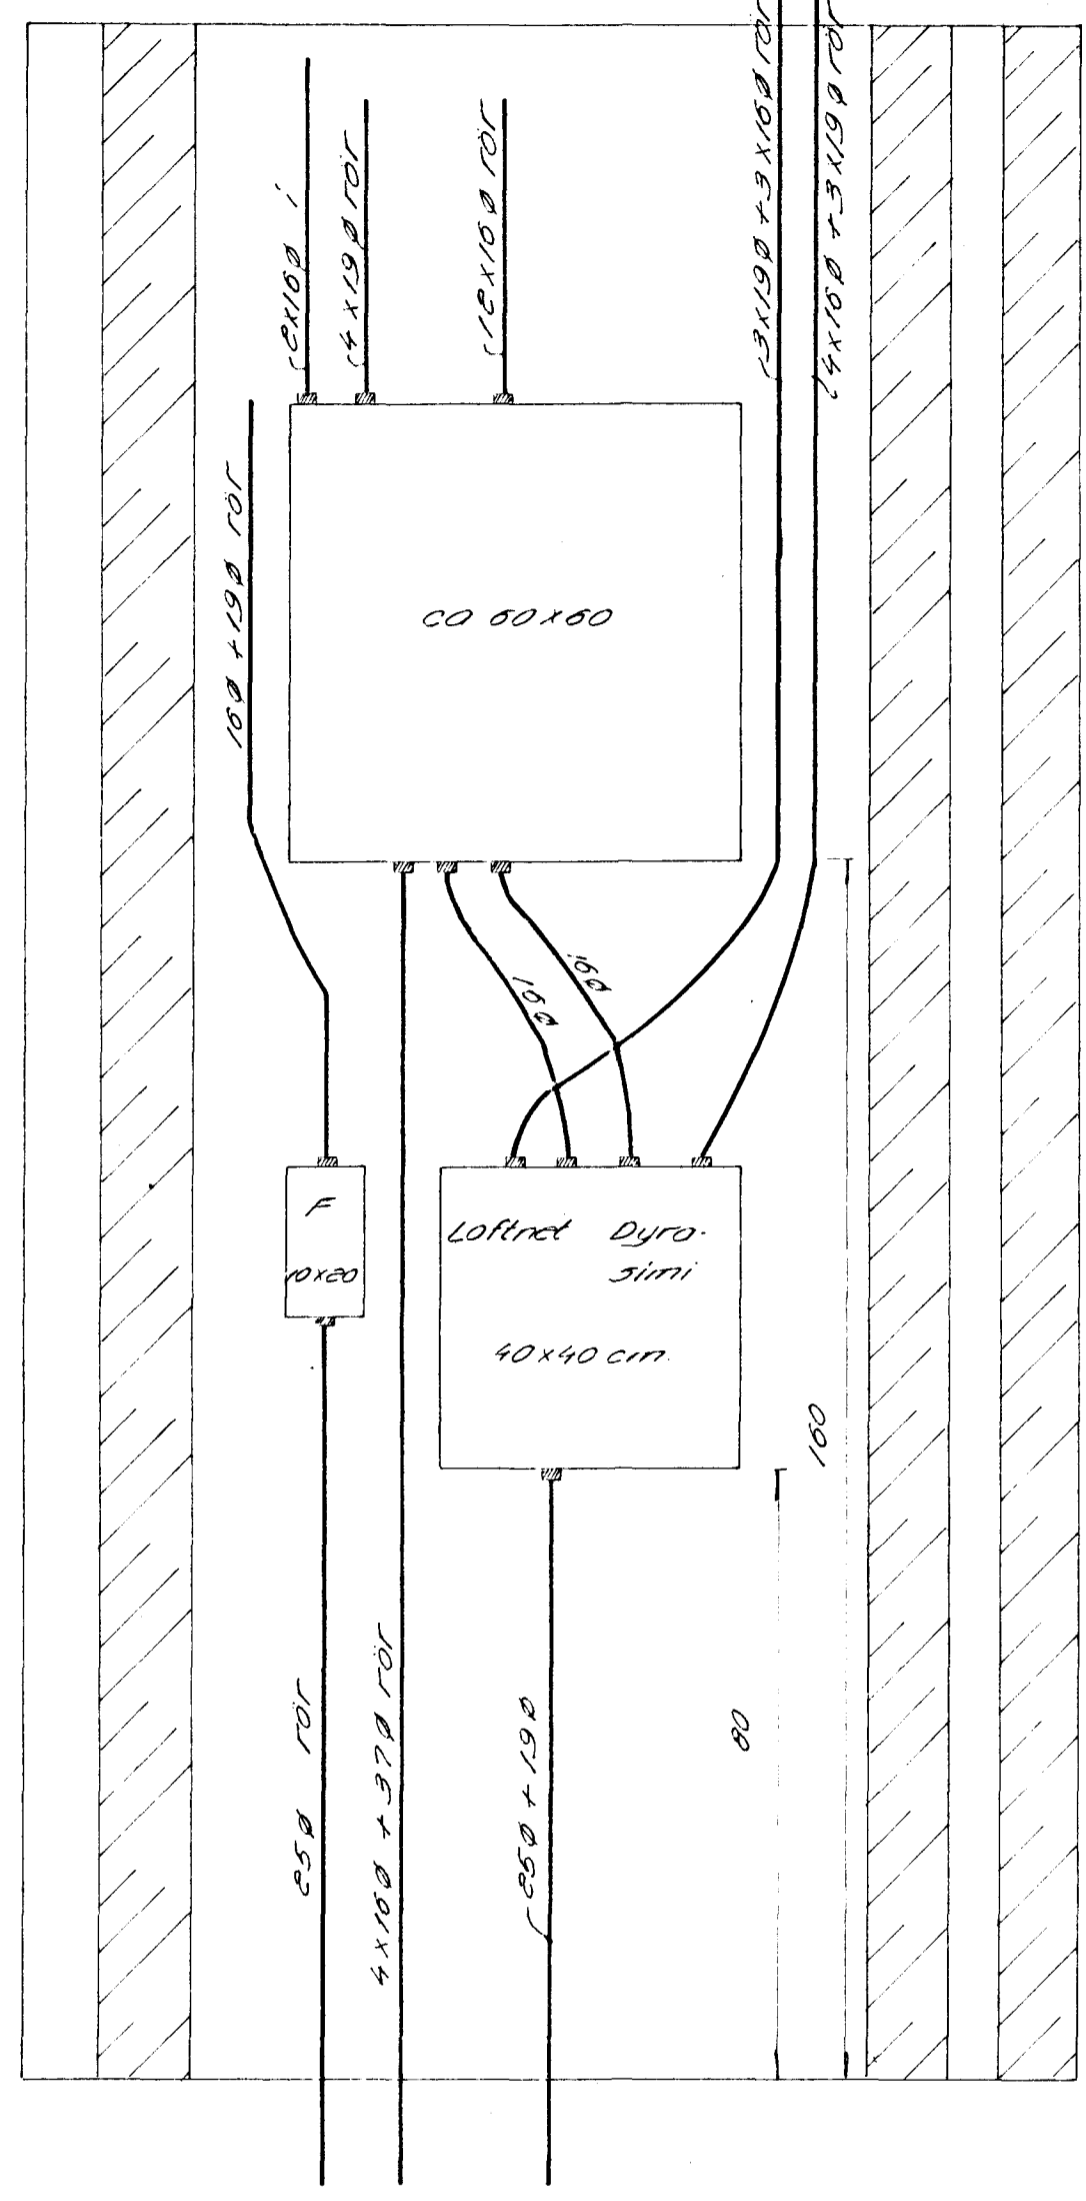

FLOKKUN	TEIKN. NR.
91	2 3289
VERK	BLAD
18131	8
KVARDI	
HANNAÐ	TEIKNAD
KG	R.V.
REYKJAVIK	OKI 80

KLAUSTURHVAMMUR 30

Snid, tafla, sími loftnet, dyrosími

Rafhönnun ARMÚLI 42 SÍMI 24833