


HÆÐ 1:50

- ⊗ RENNLOKI
- ⊗ STILLLOKI (SÆTISLOKI)
- ⊗ EINSTREYMISLOKI
- ⊗ SÍA
- ⊗ HITAMÆLIR
- ⊗ ÞRÝSTIMÆLIR
- ⊗ HITA- OG ÞRÝSTIMÆLIR
- ⊗ ÞRÝSTIJAFNARI DANFOSS AVD (DA)
- ⊗ MÖTÞRÝSTILOKI DANFOSS AVD (RA)
- ⊗ FROSTVÖRN DANFOSS AVTB
- ⊗ DELA, GRUNDFOS UPS 20-60 (25 m/h, GEGN 3 mVS)
- ⊗ TEMING

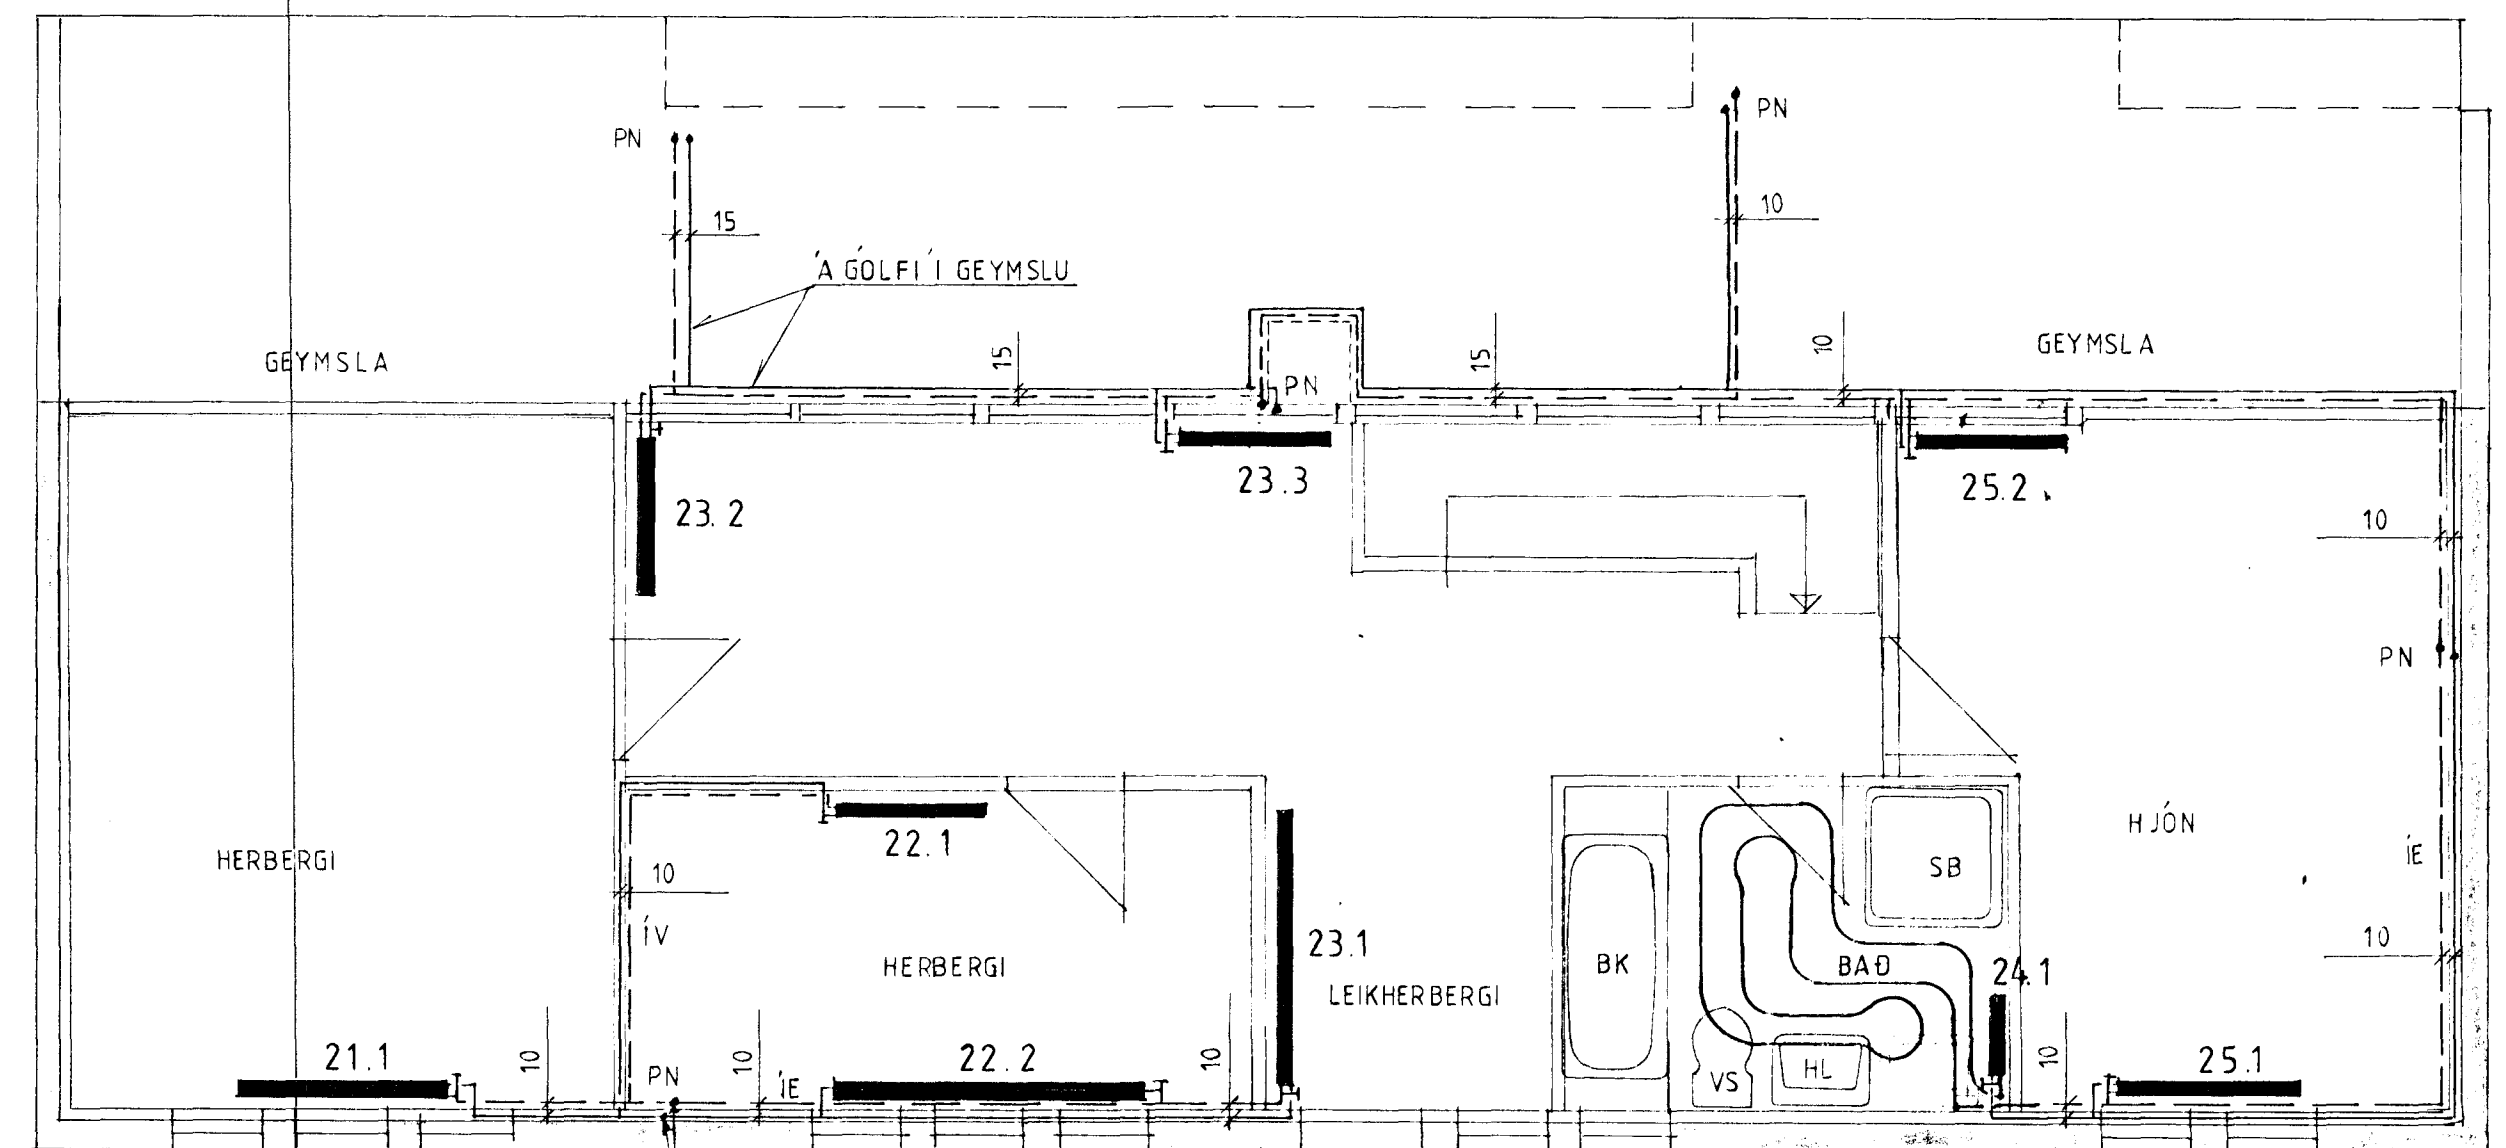

RIS 1:50


OFNASKRÁ runtal - ofnar  $\Delta T = 40^\circ C$

NR.	AFKÖST Kcal/h	GERÐ - HÆÐ	LENGD mm	TENGING 10 mm	OFNLOKI DANFOSS
11.1	550	V70	1200	CD	RAVL
11.2	550	V70	1200	CD	FJVR
11.3	1050	V70	2300	CD	RAVL
12.1	540	VKM56/2	500	CD	FJVR
13.1	3100	VK21+C21/2	3500	CD	RAVL
14.1	1400	VKM63/2	1200	CD	FJVR
15.1	970	VKM70	1400	CD	FJVR
16.1	490	VKM56	800	AB	FJVR
16.2	180	VKM28	500	CD	RAVL
17.1	1980	VKM49/2	2000	CD	FJVR
21.1	910	V63/2	1400	AB	FJVR
22.1	1160	VKM63/2	1000	AB	RAVL
22.2	270	VK7	2000	BC	FJVR
23.1	1580	VKM42/2	1800	AB	FJVR
23.2	650	V63/2	1000	CD	RAVL
23.3	650	V63/2	1000	AB	FJVR
24.1	620	VKM70/2	500	CD	FJVR
25.1	780	V63	1200	CD	FJVR
25.2	650	V63/2	1000	AB	FJVR

Á MÓTI OFNOKA KOMI STILLITE.  
LOFTSKRÖPUR ERU Á OFNUM.

LEGA LAGNA

- YD YFIR DYRUM
- ÍE Í ENANGRUN
- AV Á VEGG
- ÍV Í VEGG
- PN PÍPA FER NIDUR
- PU PÍPA FER UPP

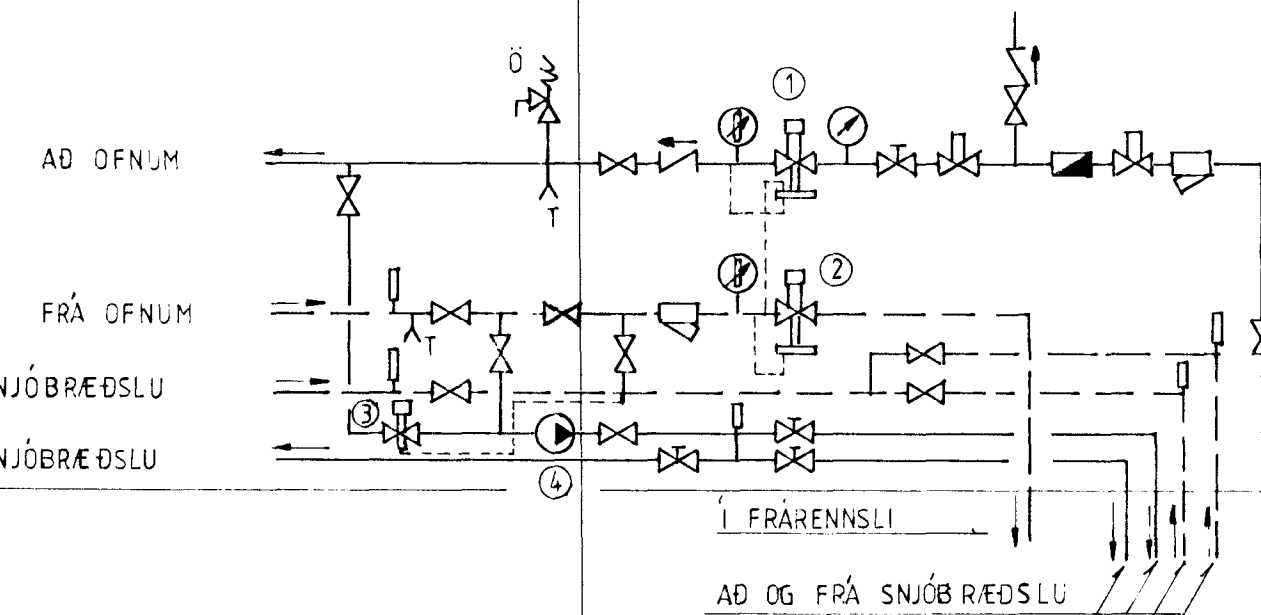

TENGIMYND HITAVEITU

SKÝRINGAR SJA TEIKN NR. 20. HÚS ES

KLAUSTURHVAMMUR 34	MÆLIKVARDI 1:50	VERK 8001	TEIKN NR. 25
HITALÖGN - GRUNNMYND	Hannab Teiknad 27	Ylfiarab Sam 30	DAGS MÁI '80
JOHANN GUNNAR BERGÞORSSON	VERKFR. MYR	BREYTT MÁI '81	