


Tafla

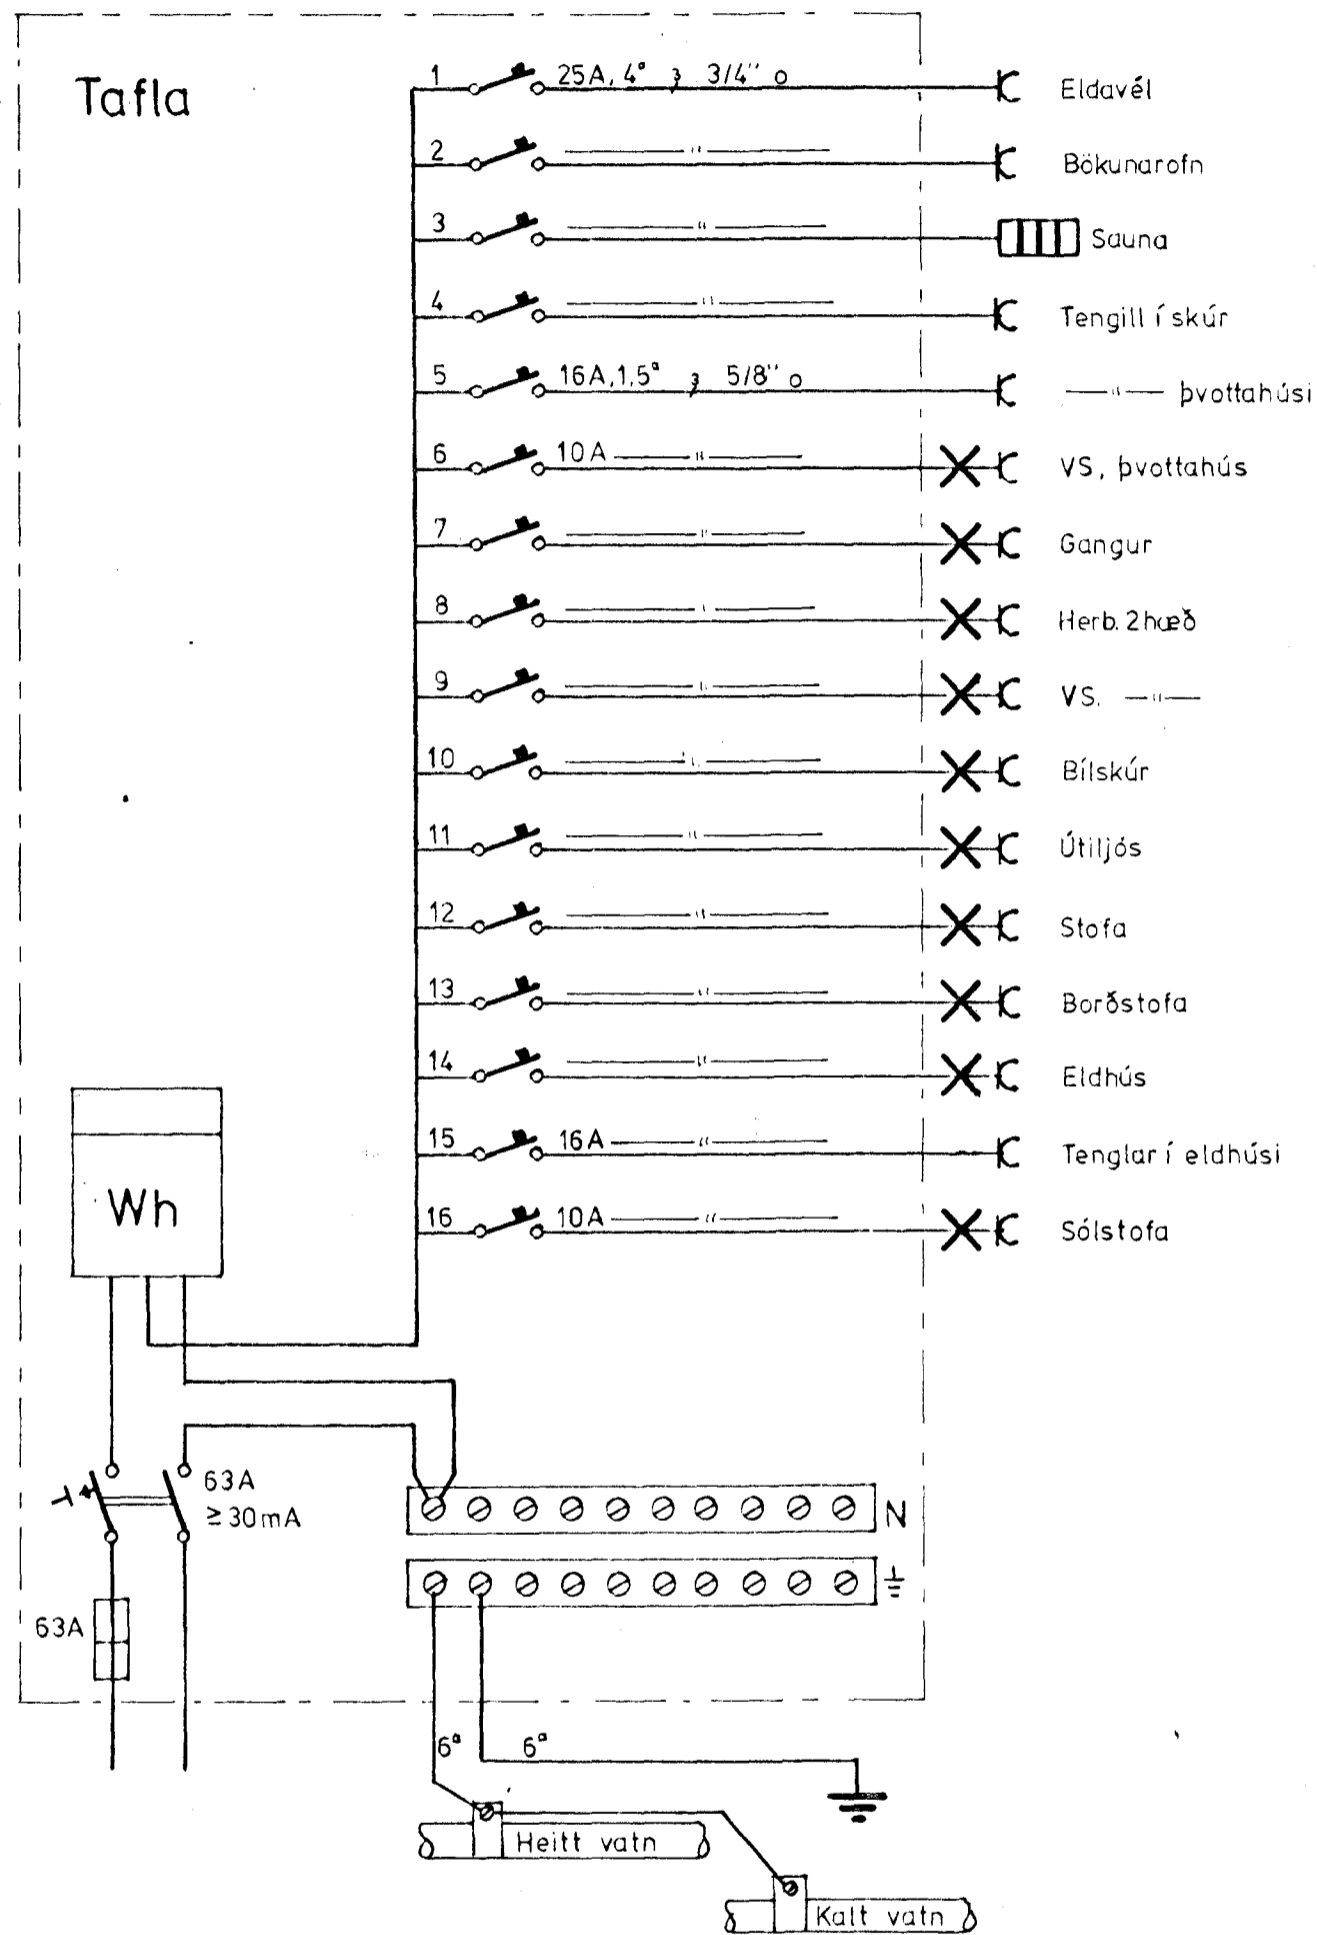

Klausturhvammur 34		Verk nr.	Teikn. nr.
		Mælikv.	1:50
Raflögn 2 hæð og tafla.	Dags.	Reikn.	Teikn.
	Hönnun	25-2-81	AK
	1. breyting		
	2. breyting		
Samb.:		<i>Ólafur Þorláksson</i>	