


Deili D, 1:20


BENDING VEGGJA
 ÖTVEGGJIR TVÖFÖLD GRIND
 LARÉTT K10 c/c 200
 LÖÐRÉTT K10 c/c 300

Gataband 25x2 neglist með 2x3 stk. KS40/50


Þakvirki, Grunnmynd, 1:50

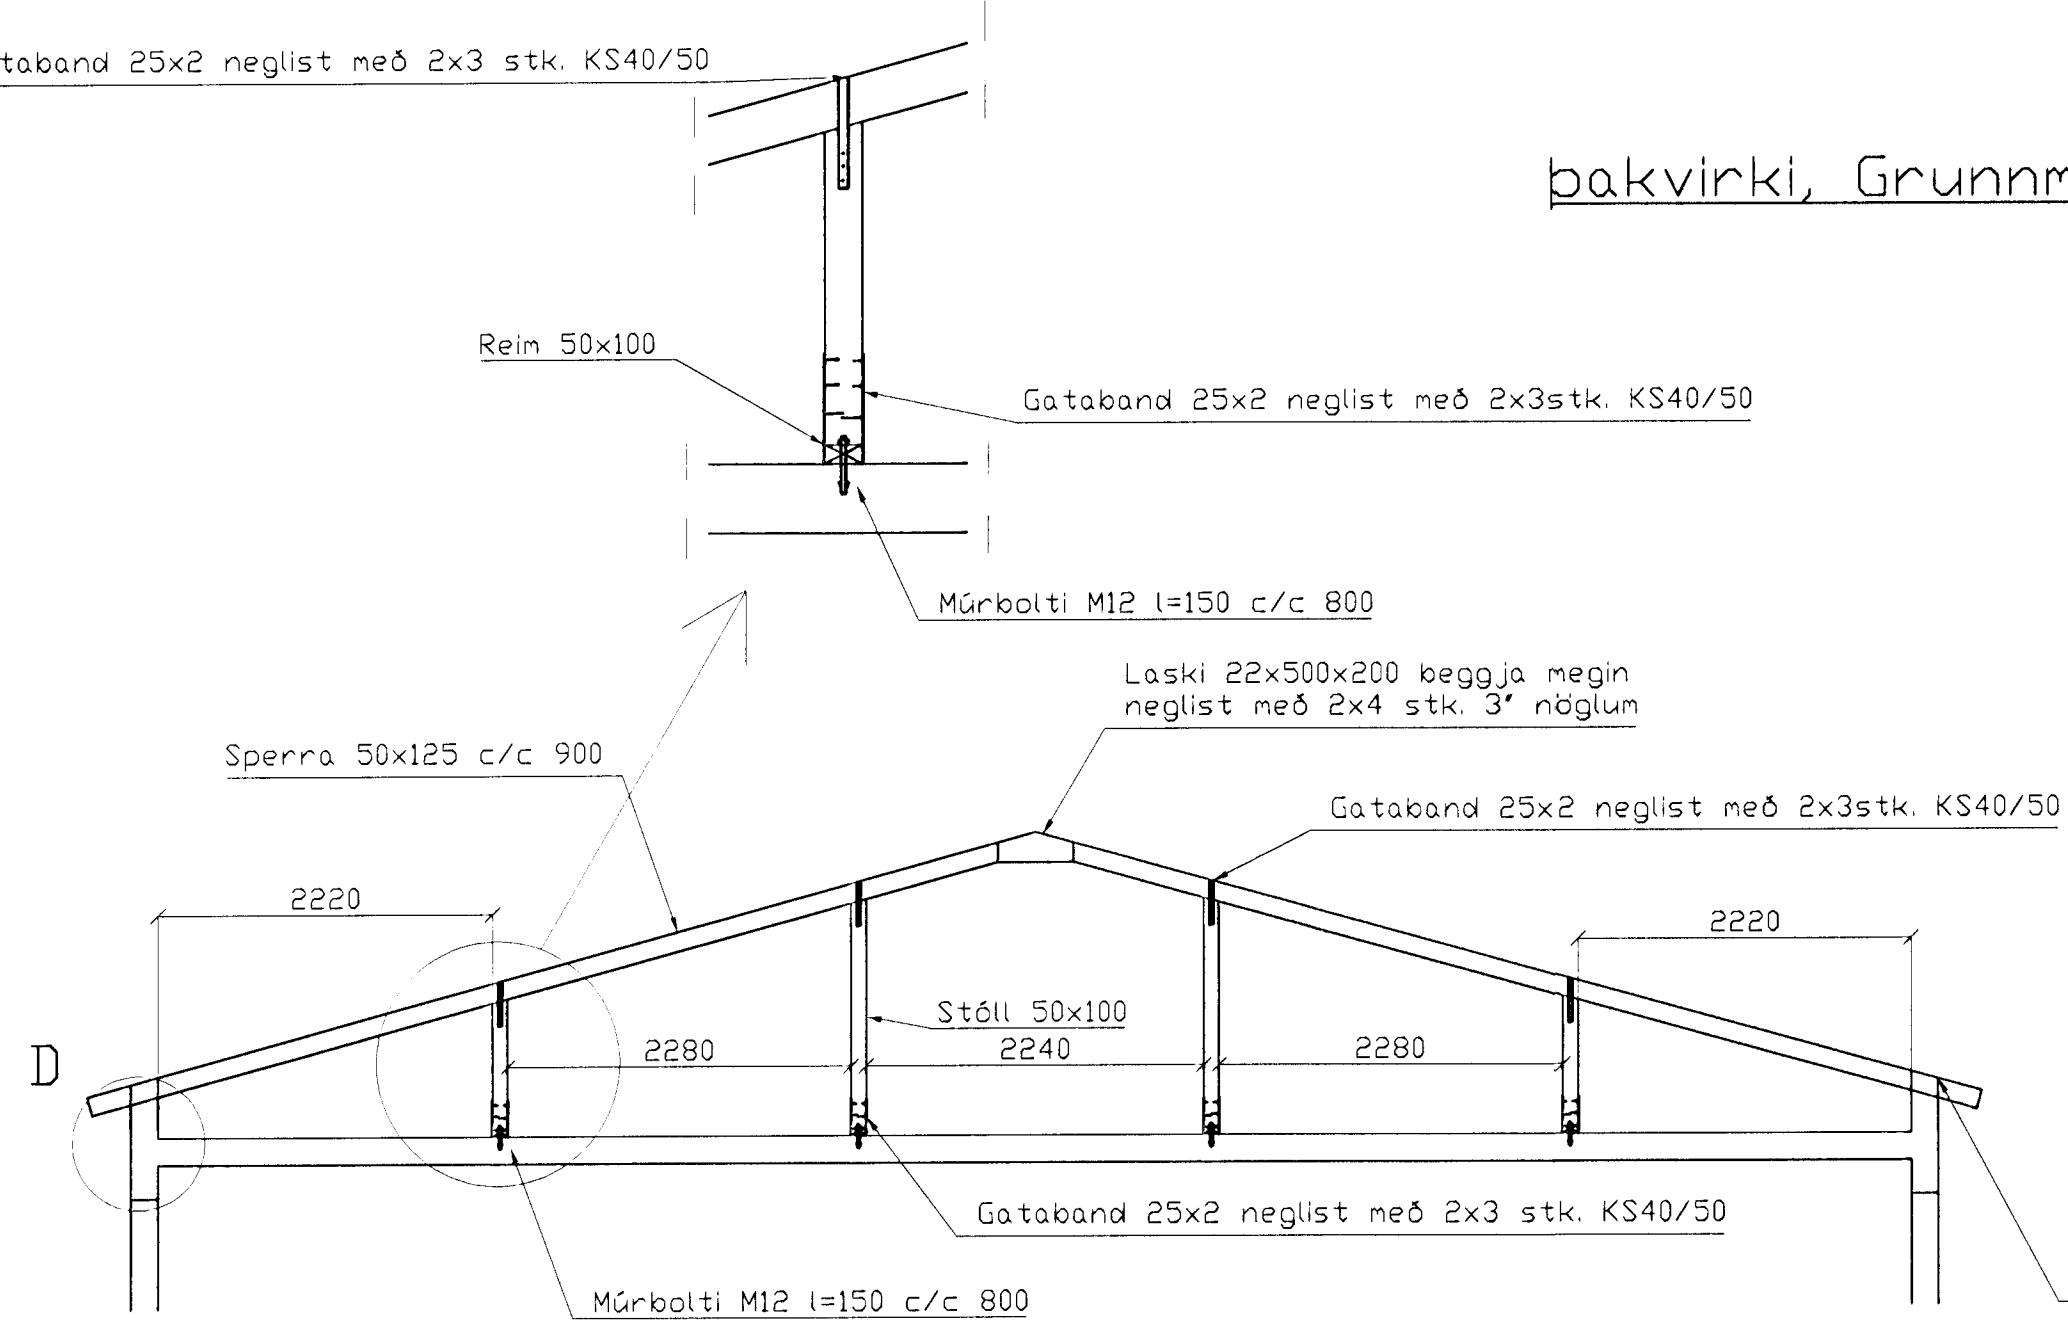

SNÍÐ 1, 1:50

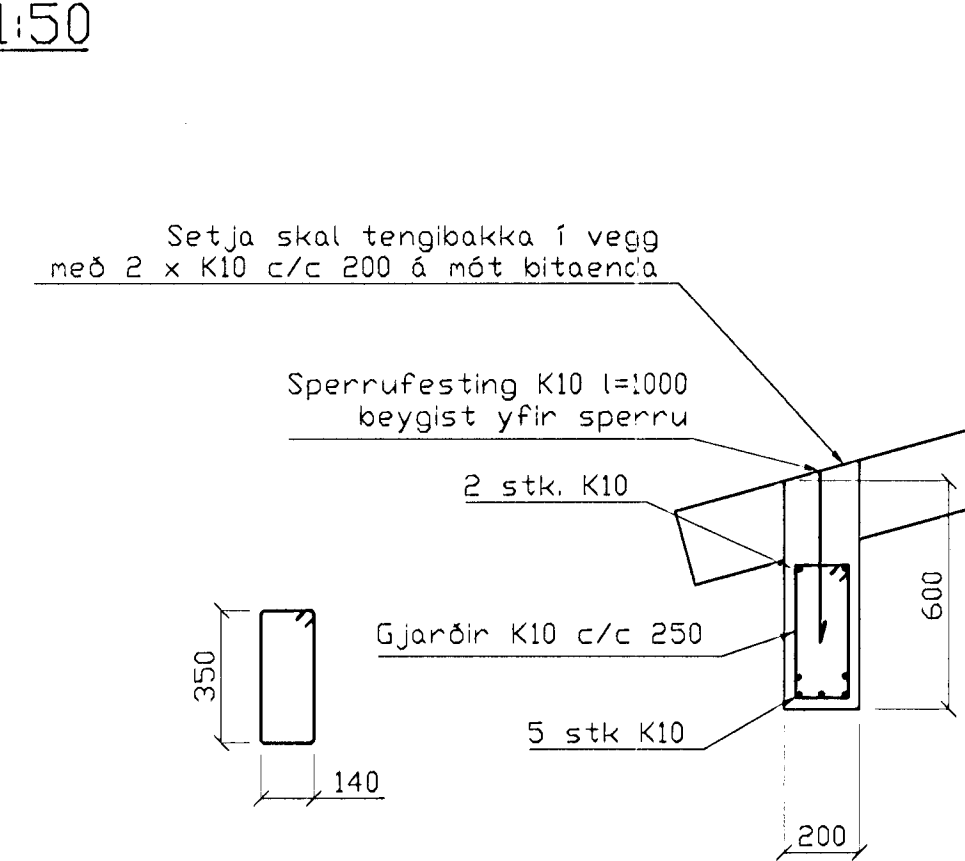

Deili A, 1:20

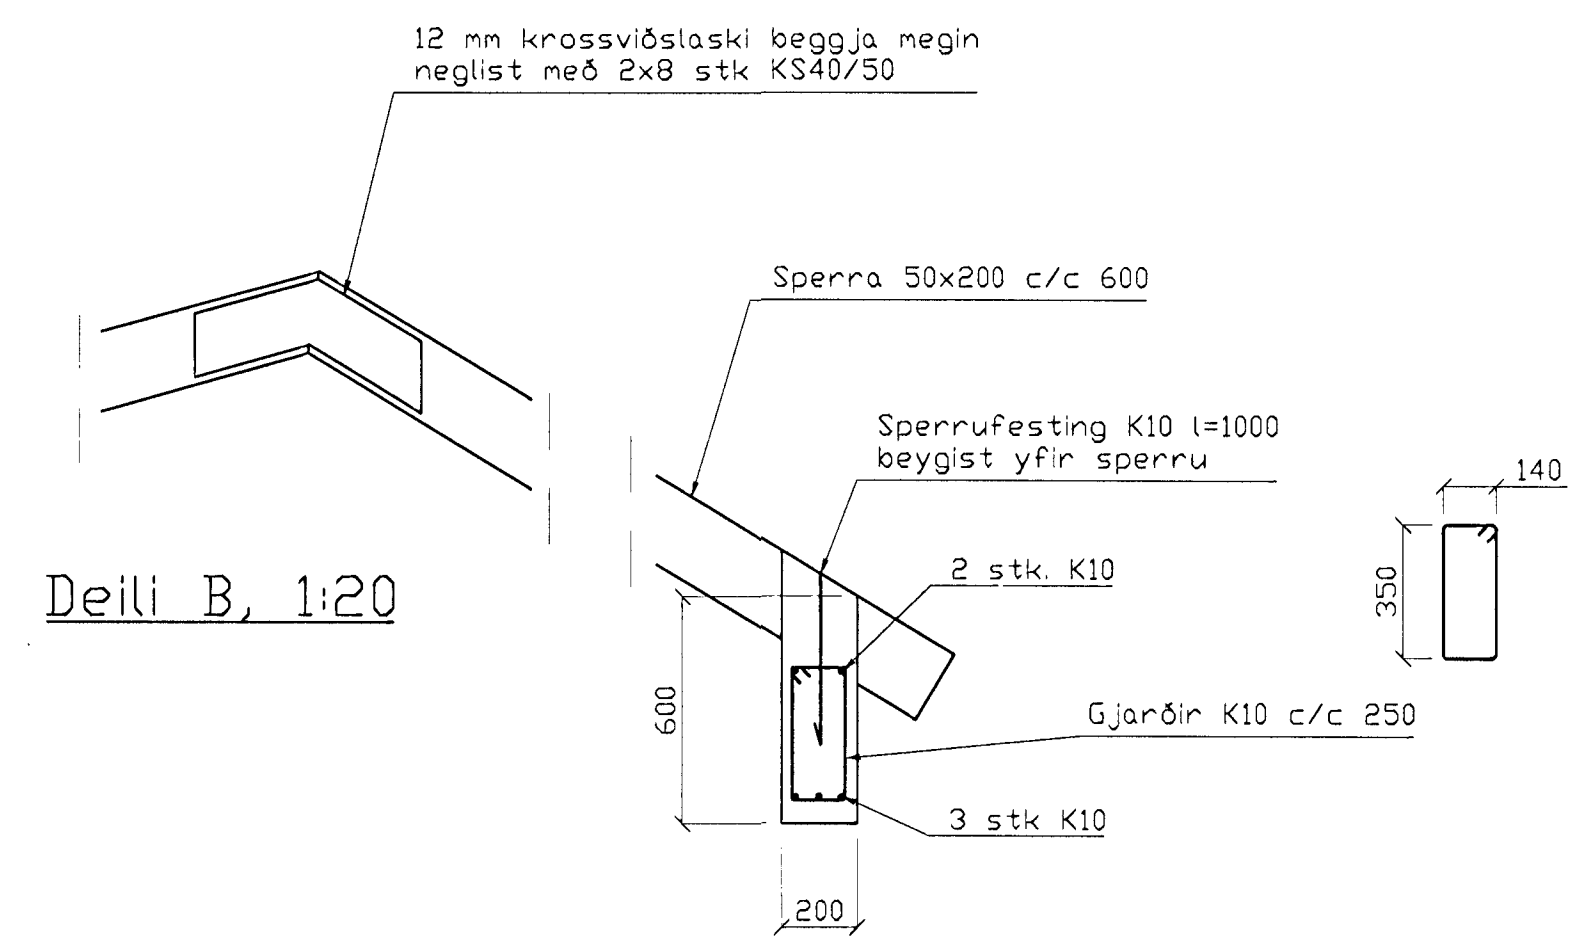

Deili B, 1:20

Deili C, 1:20

BR.	DAGS.	EDLI BREITINGA	SIGN.
Klettaberg 34 Hafnarfirði Þakvirki			
DAGS. September 99			
VERK NR. 9856			
TEIKN. NR. 1-06			
HANNAD Sveinbjörn Hinriksson			
TEIKNAD Sveinbjörn Hinriksson			
YFIRFARID <i>Sveinbjörn Hinriksson</i>			
TEKNIÞJÓNUSTA SIGURÐAR ÞORLEIFSSONAR ehf STRANDGÖTU 11 220 HAFNARFIRÐI Sími 555-4255 FAX 565-2875 E-mail taeknihjonusta@islandia.is			