


SNID 2, 1:50


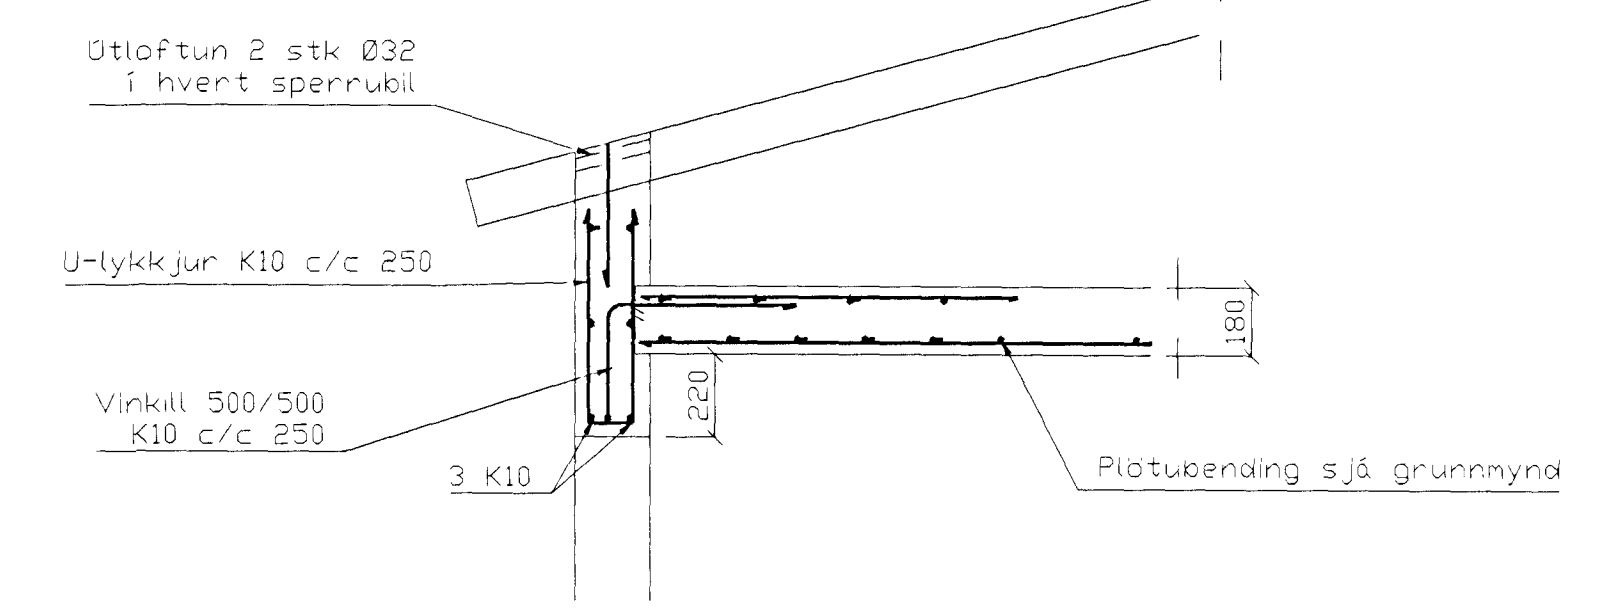


Deili D, 1:20

BENDING VEGGJA
 ÖTVEGGJUR TVÍFALD GRIND
 LÁRÉTT K10 c/c 200
 LÁÐRÉTT K10 c/c 300

Gataþana 25x2 neglist með 2x3 stk. KS40/50


Þakvirkki, Grunnmynd, 1:50

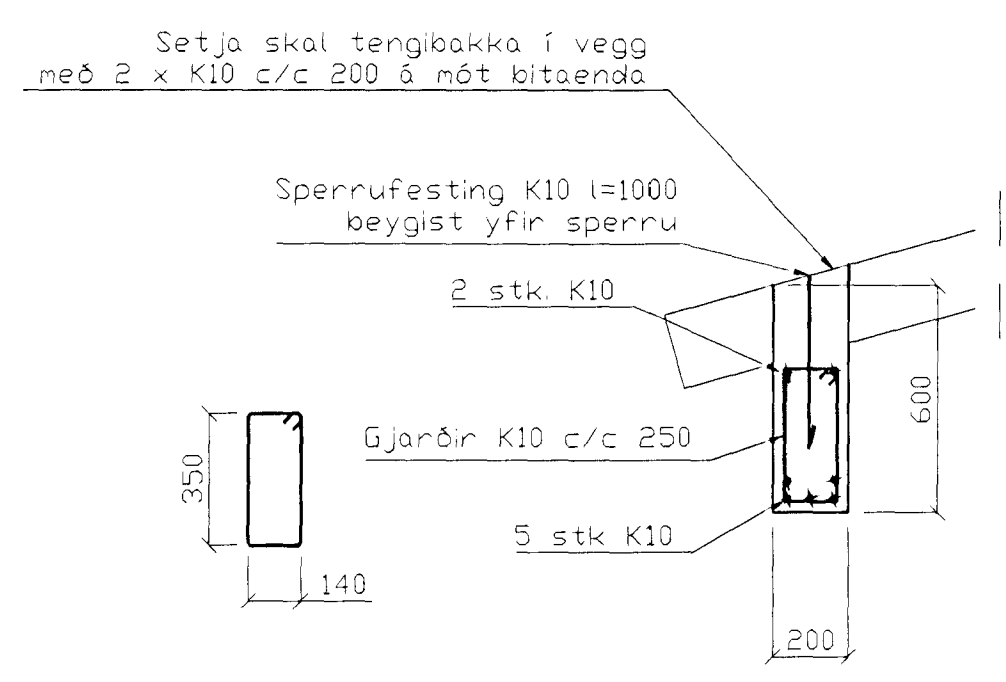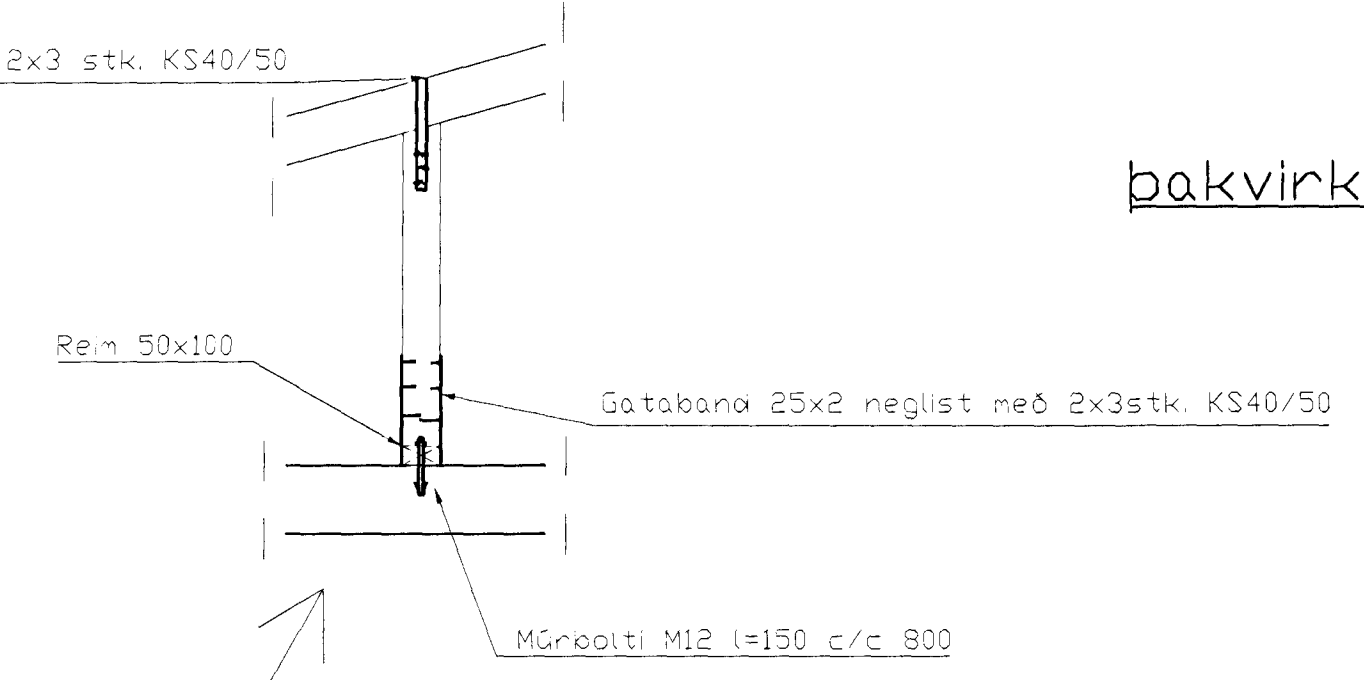


Deili A, 1:20

12 mm krossviðslaski beggja megin
 neglist með 2x8 stk KS40/50

Deili B, 1:20

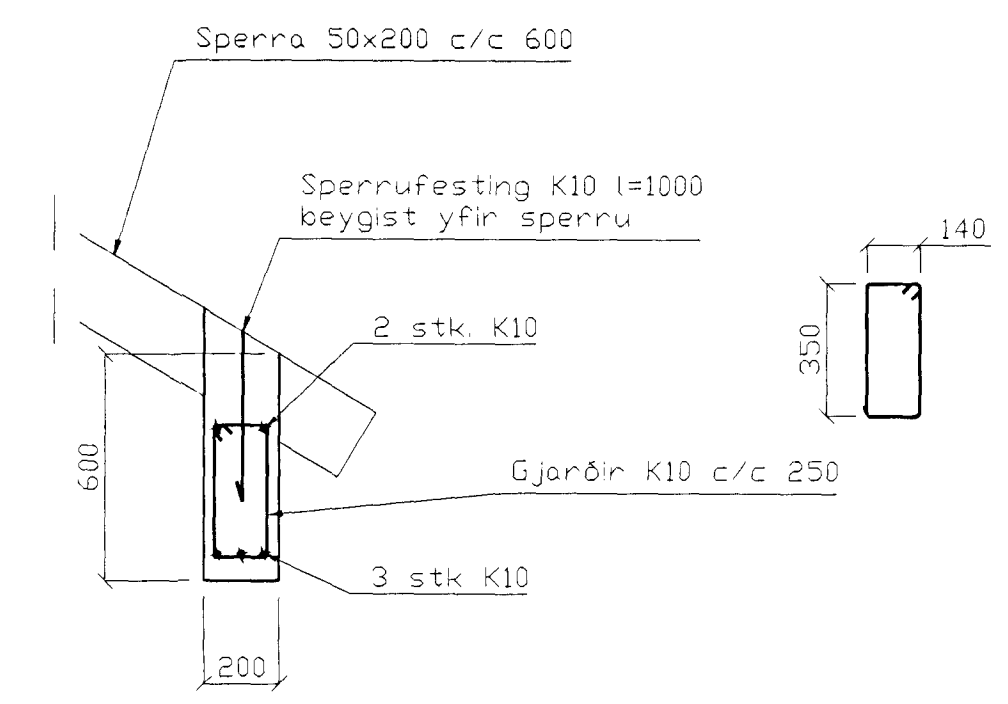

Deili C, 1:20

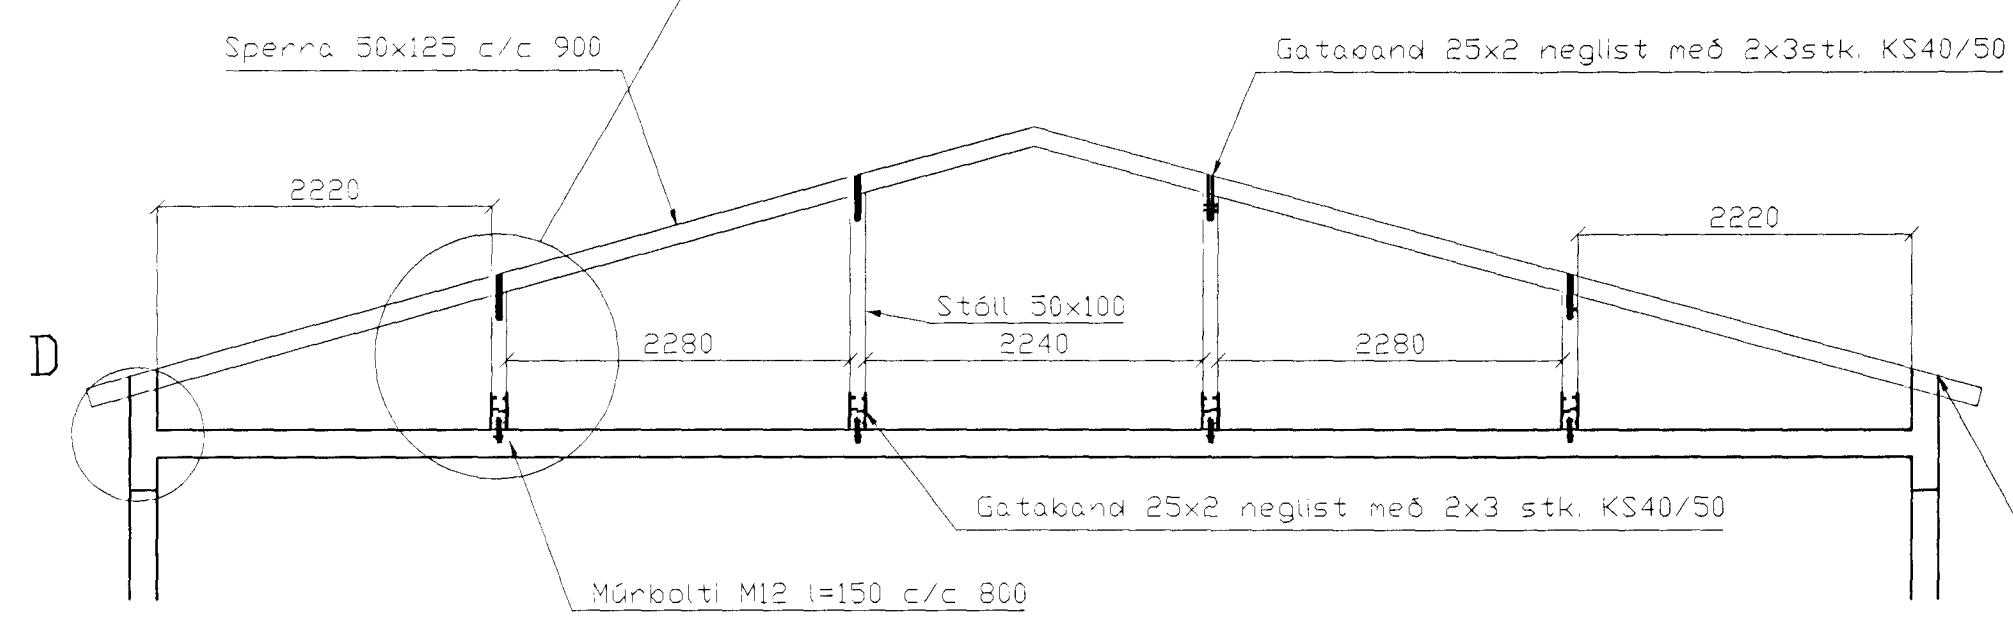

SNID 1, 1:50

BR.	DAGS.	EDLI BREITINGA	SIGN.

Klettaberg 36
 Hafnarfirði

Þakvirkki



DAGS. september 99
 VERK NR. 9915
 TEIKN. NR. 1-06
 HANNAÐ Sveinbjörn Hinriksson
 TEIKNAD Sveinbjörn Hinriksson
 YFIRFARID *[Signature]*

TÆKNIÞJÓNUSTA SIGURDAR ÞORLEIFSSONAR ehf
 STRANDGÖTU 11 220 HAFNARFIRÐI
 Sími 555-4255 FAX 565-2875
 E-mail taeknihjonusta@islandia.is

[Handwritten signature]