



BENDING VEGGJA
ÓTVEGGJIR TVEFÞILD GRIND
LÆRÉTT K10 c/c 200
LÖDRÉTT K10 c/c 300

Gataband 25x2 neglist með 2x3 stk. KS40/50

Þakvirki, Grunnmynd, 1:50

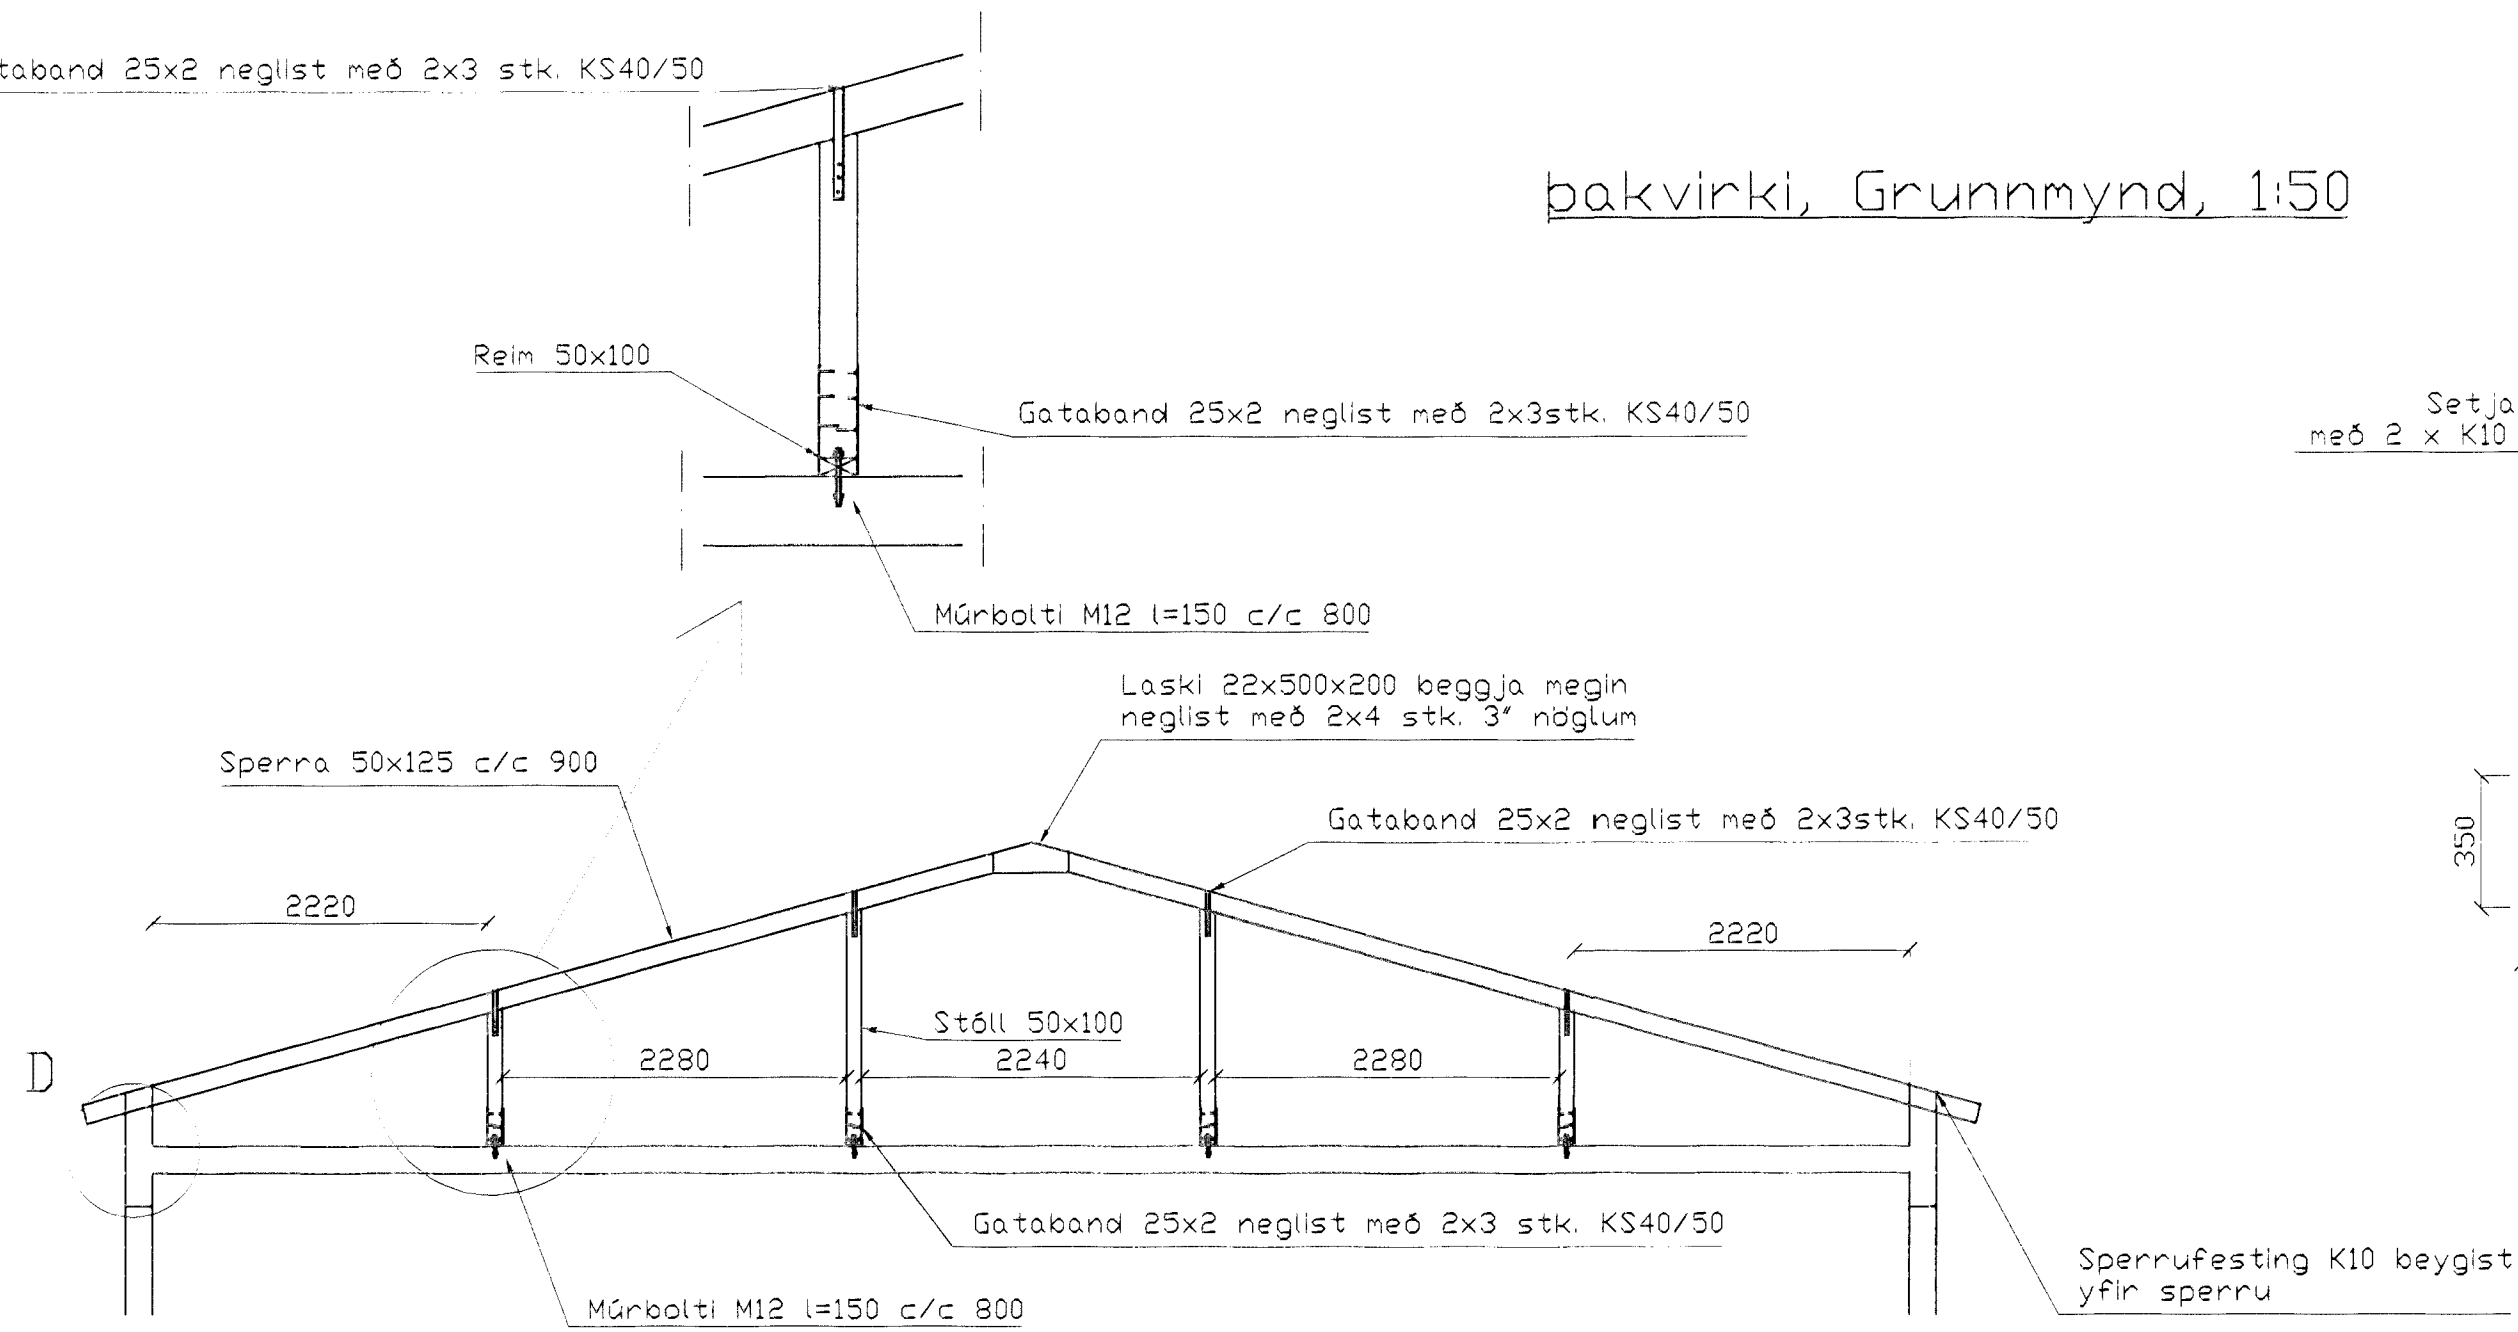


SNID 1, 1:50

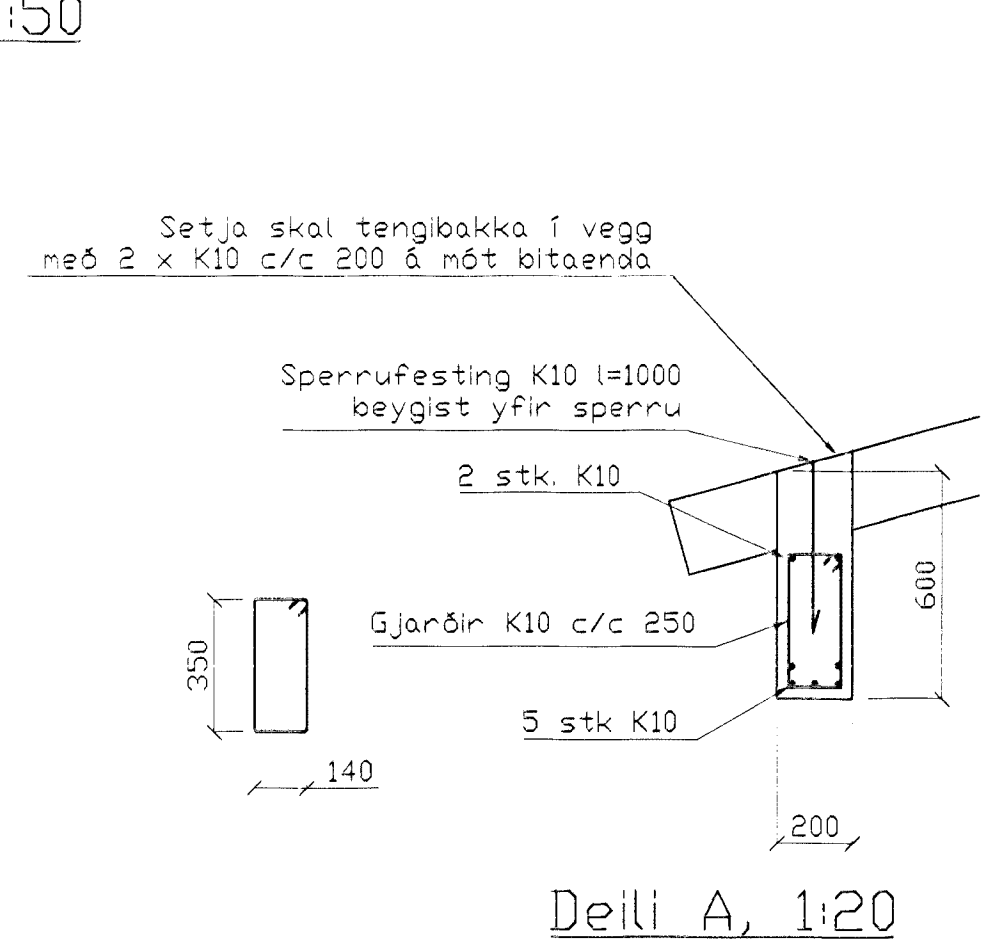

Deili B, 1:20

12 mm krossviðslaski beggja megin neglist með 2x8 stk KS40/50

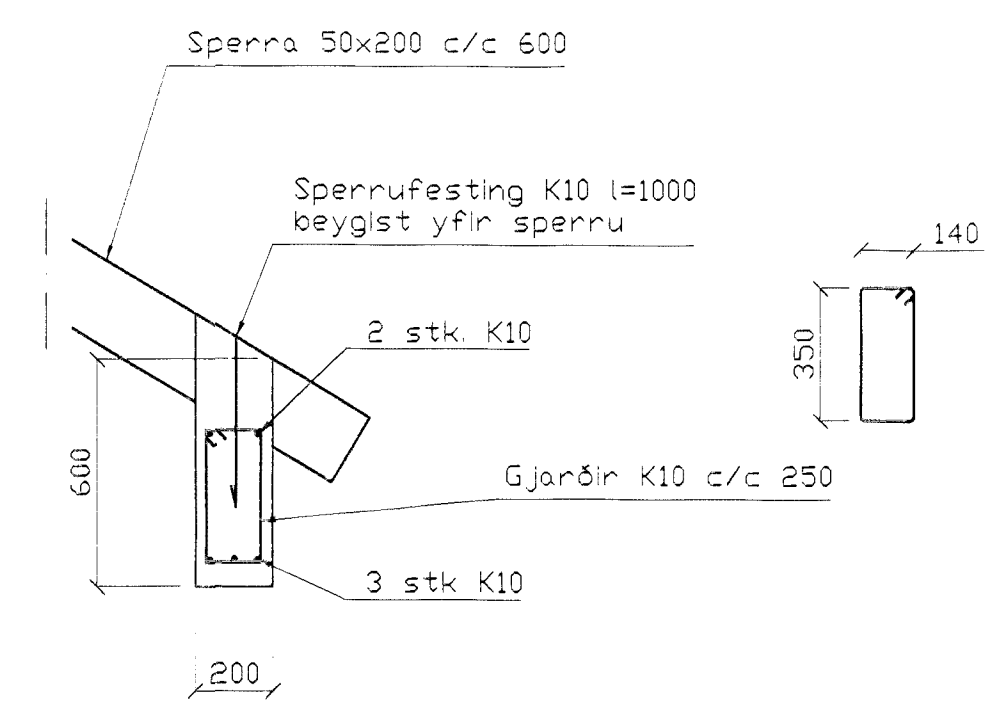

Deili C, 1:20

BR.	DAGS.	EDLI BREITINGA	SIGN.

Klettakberg 40
Hafnarfirði

Þakvirki

DAGS. Apríl 99

VERK NR. 9853

TEIKN. NR. 1-06

HANNAÐ Sveinbjörn Hinriksson

TEIKNAD Sveinbjörn Hinriksson

YFIRFARID *[Signature]*

TEKNIÞJÓNUSTA SIGURDAR ÞORLEIFSSONAR ehf
STRANDGÖTU 11 220 HAFNARFIRÐI
SÍMI 555-4255 FAX 565-2875
E-mail taekniþjonusta@islandia.is

