


SNID 2, 1:50

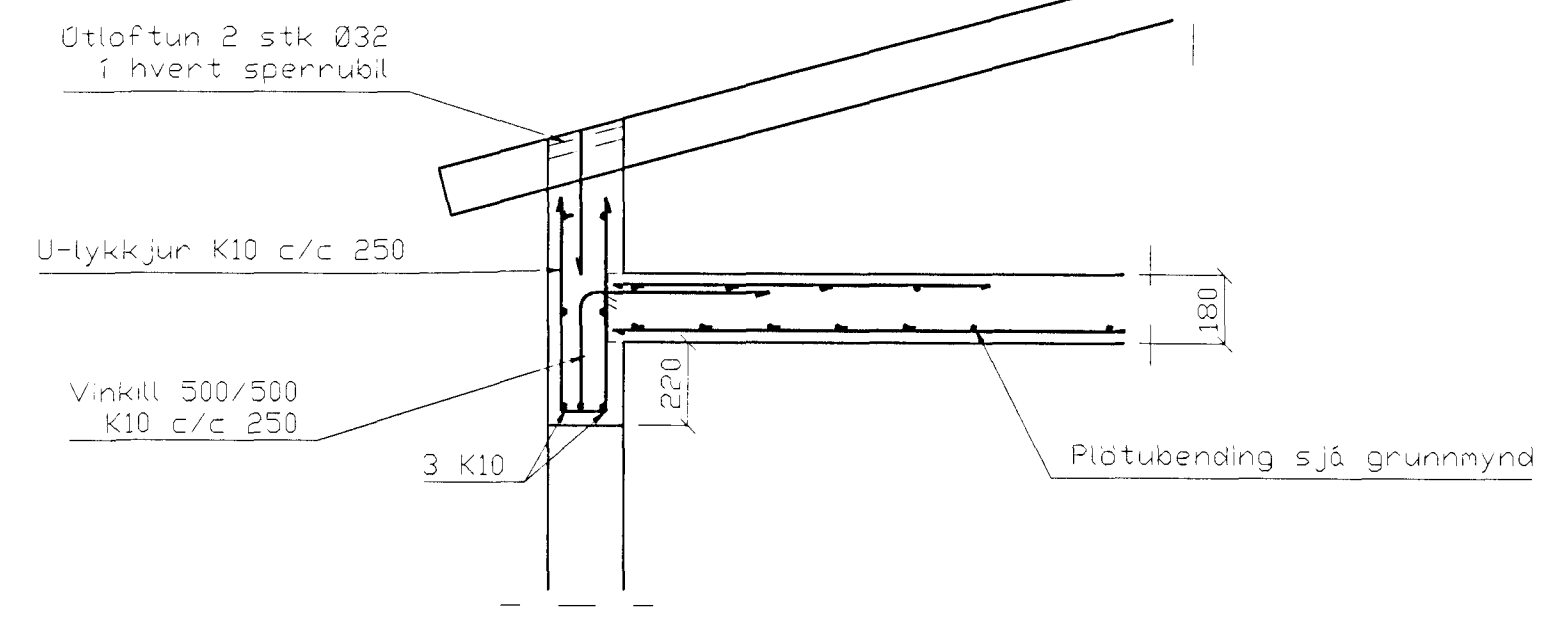


Deili D, 1:20


BENDING VEGGJA
 OTVEGGJUR TVÖFÖLD GRIND
 LARETT K10 c/c 200
 LÖDRETT K10 c/c 300

Gatubana 25x2 neglist með 2x3 stk. KS40/50

Þakvirki, Grunnmynd, 1:50

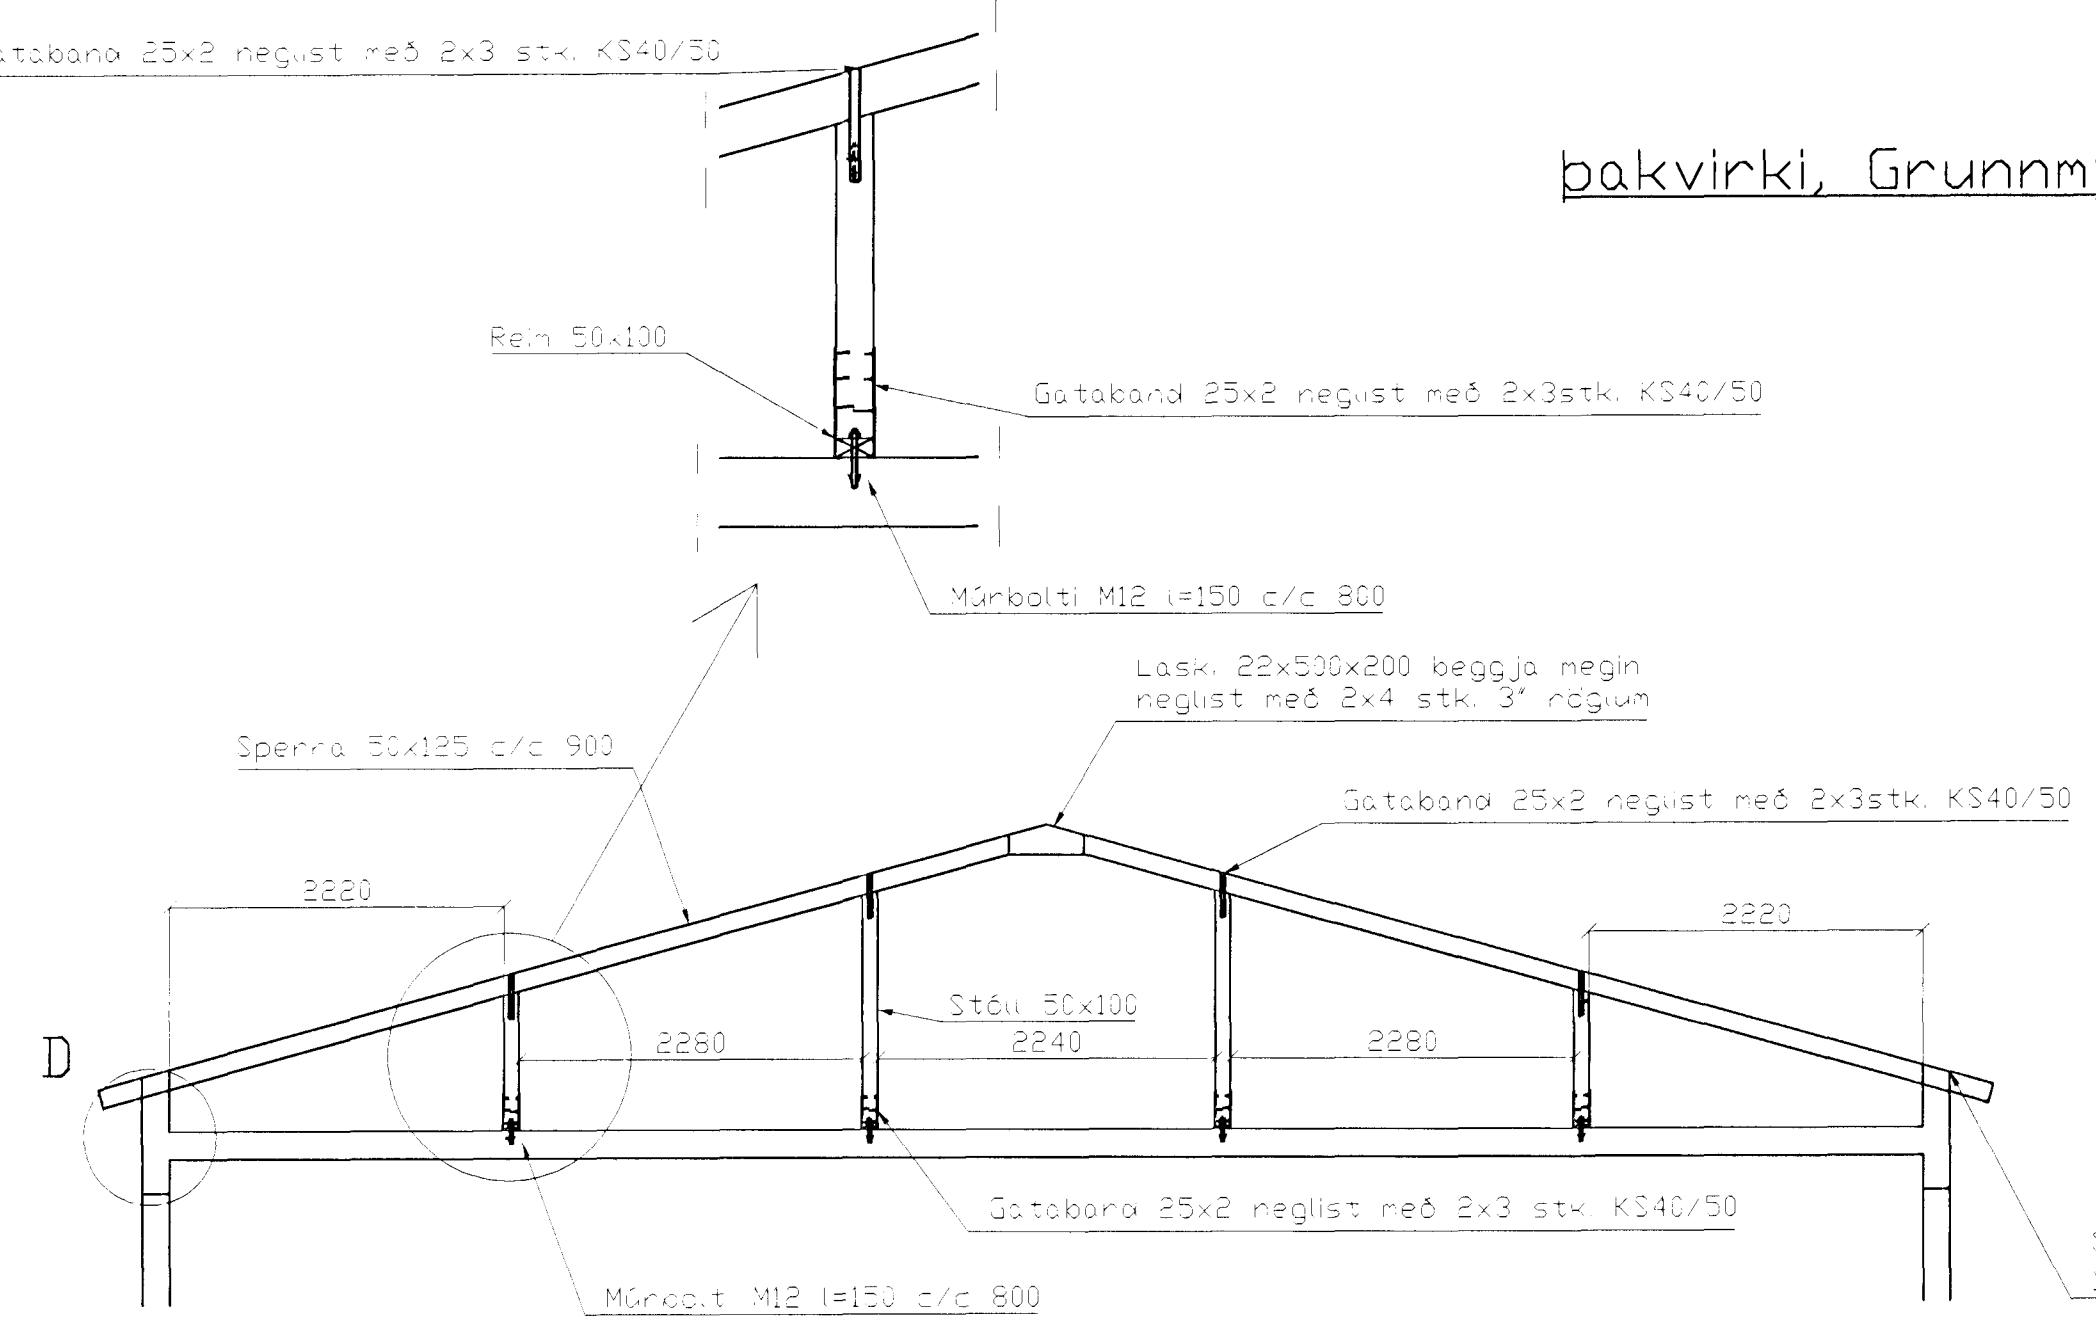


SNID 1, 1:50

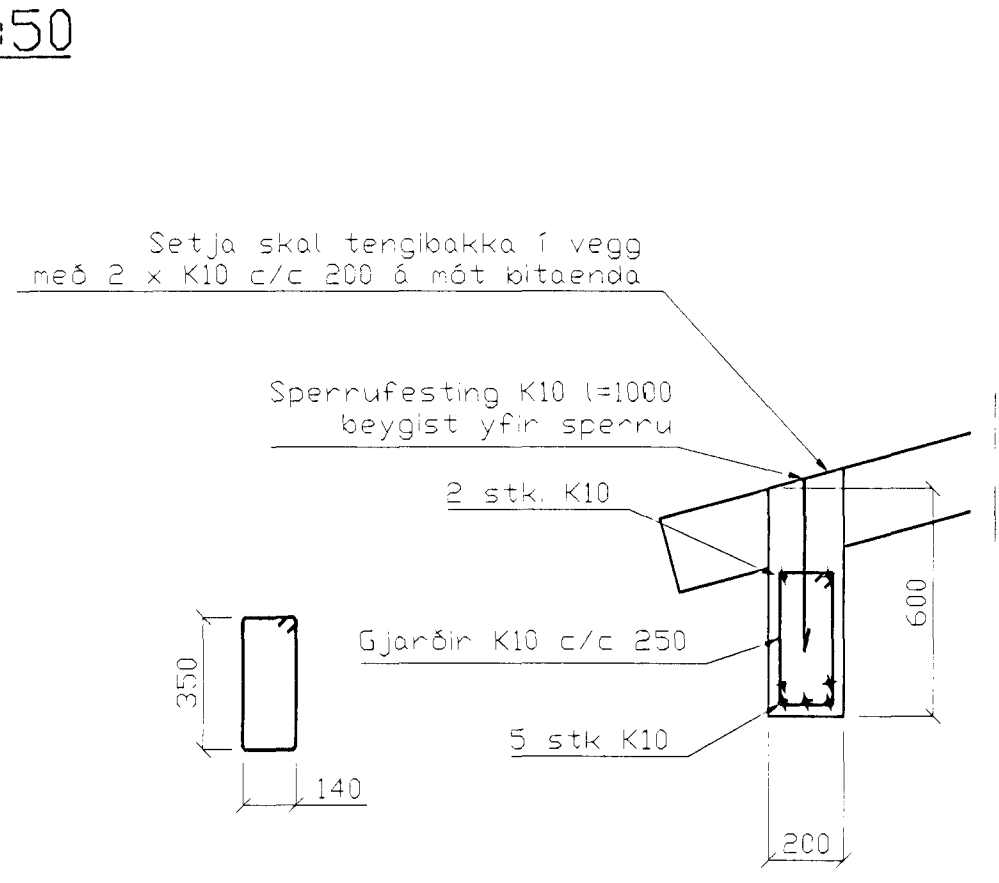

Deili A, 1:20

12 mm krossviðslaski þegga megin neglist með 2x8 stk KS40/50

Deili B, 1:20

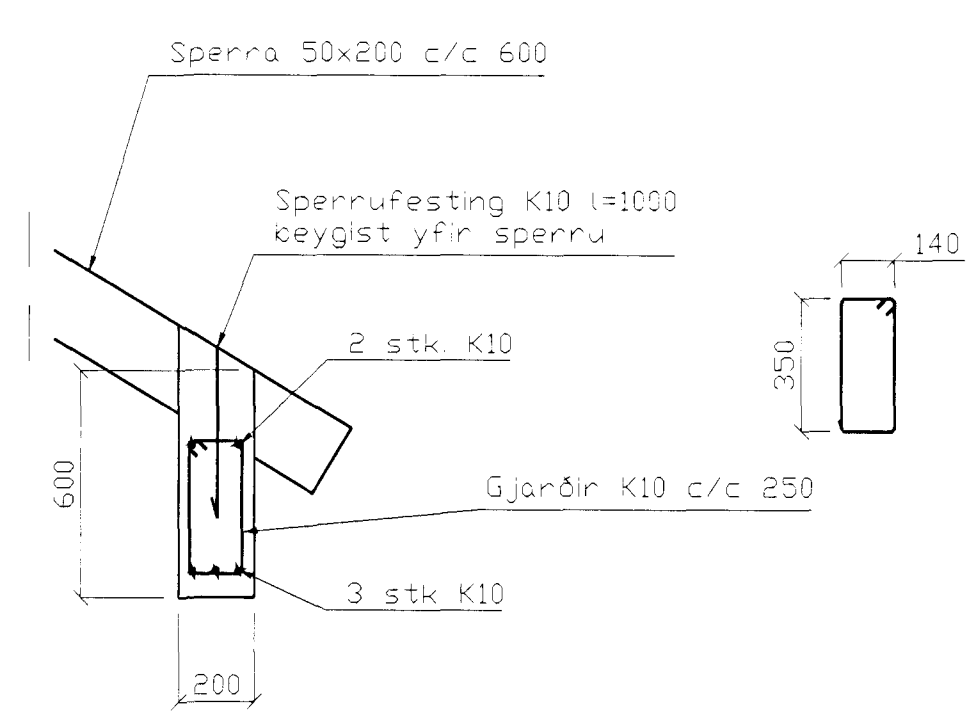

Deili C, 1:20

BR.	DAGS.	EDLI BREITINGA	SIGN.

Klettaberg 40
 Hafnarfirði

Þakvirki

DAGS. Apríl 99
 VERK NR. 9853
 TEIKN. NR. 1-06

HANNAD Sveinbjörn Hinriksson
 TEIKNAD Sveinbjörn Hinriksson
 YFIRFARID

TÆKNIPJÓNUSTA SIGURDAR ÞORLEIFSSONAR ehf
 STRANDGÖTU 11 220 HAFNARFIRDI
 Sími 555-4255 FAX 565-2875
 E-mail taeknihjonusta@islandia.is

