





SNID M. 1:20

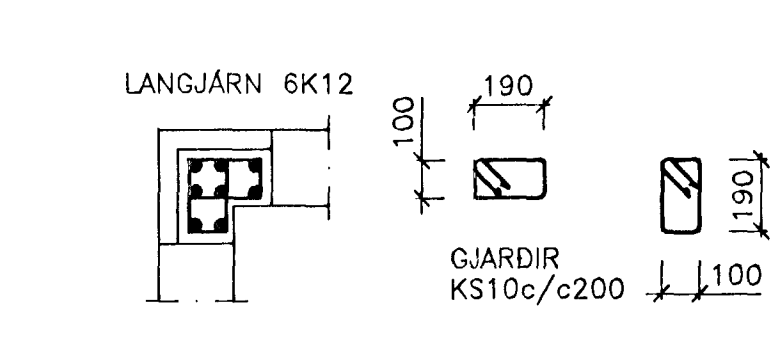


SÚLA S1 1:20

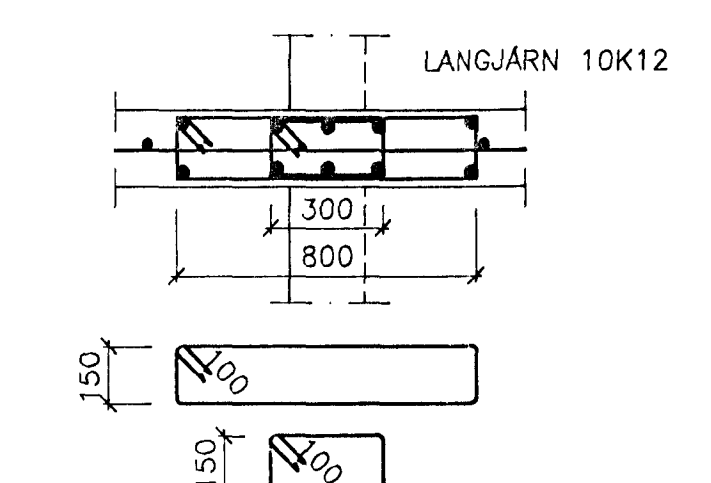


SÚLA S2 1:20

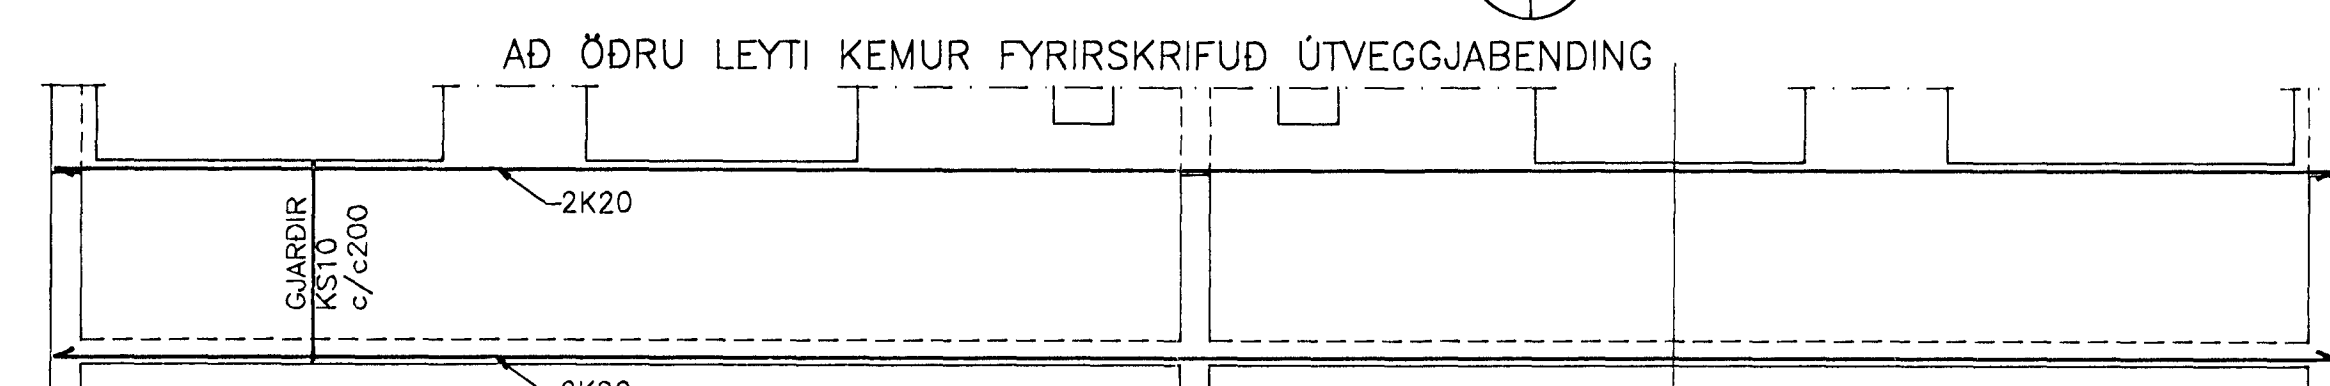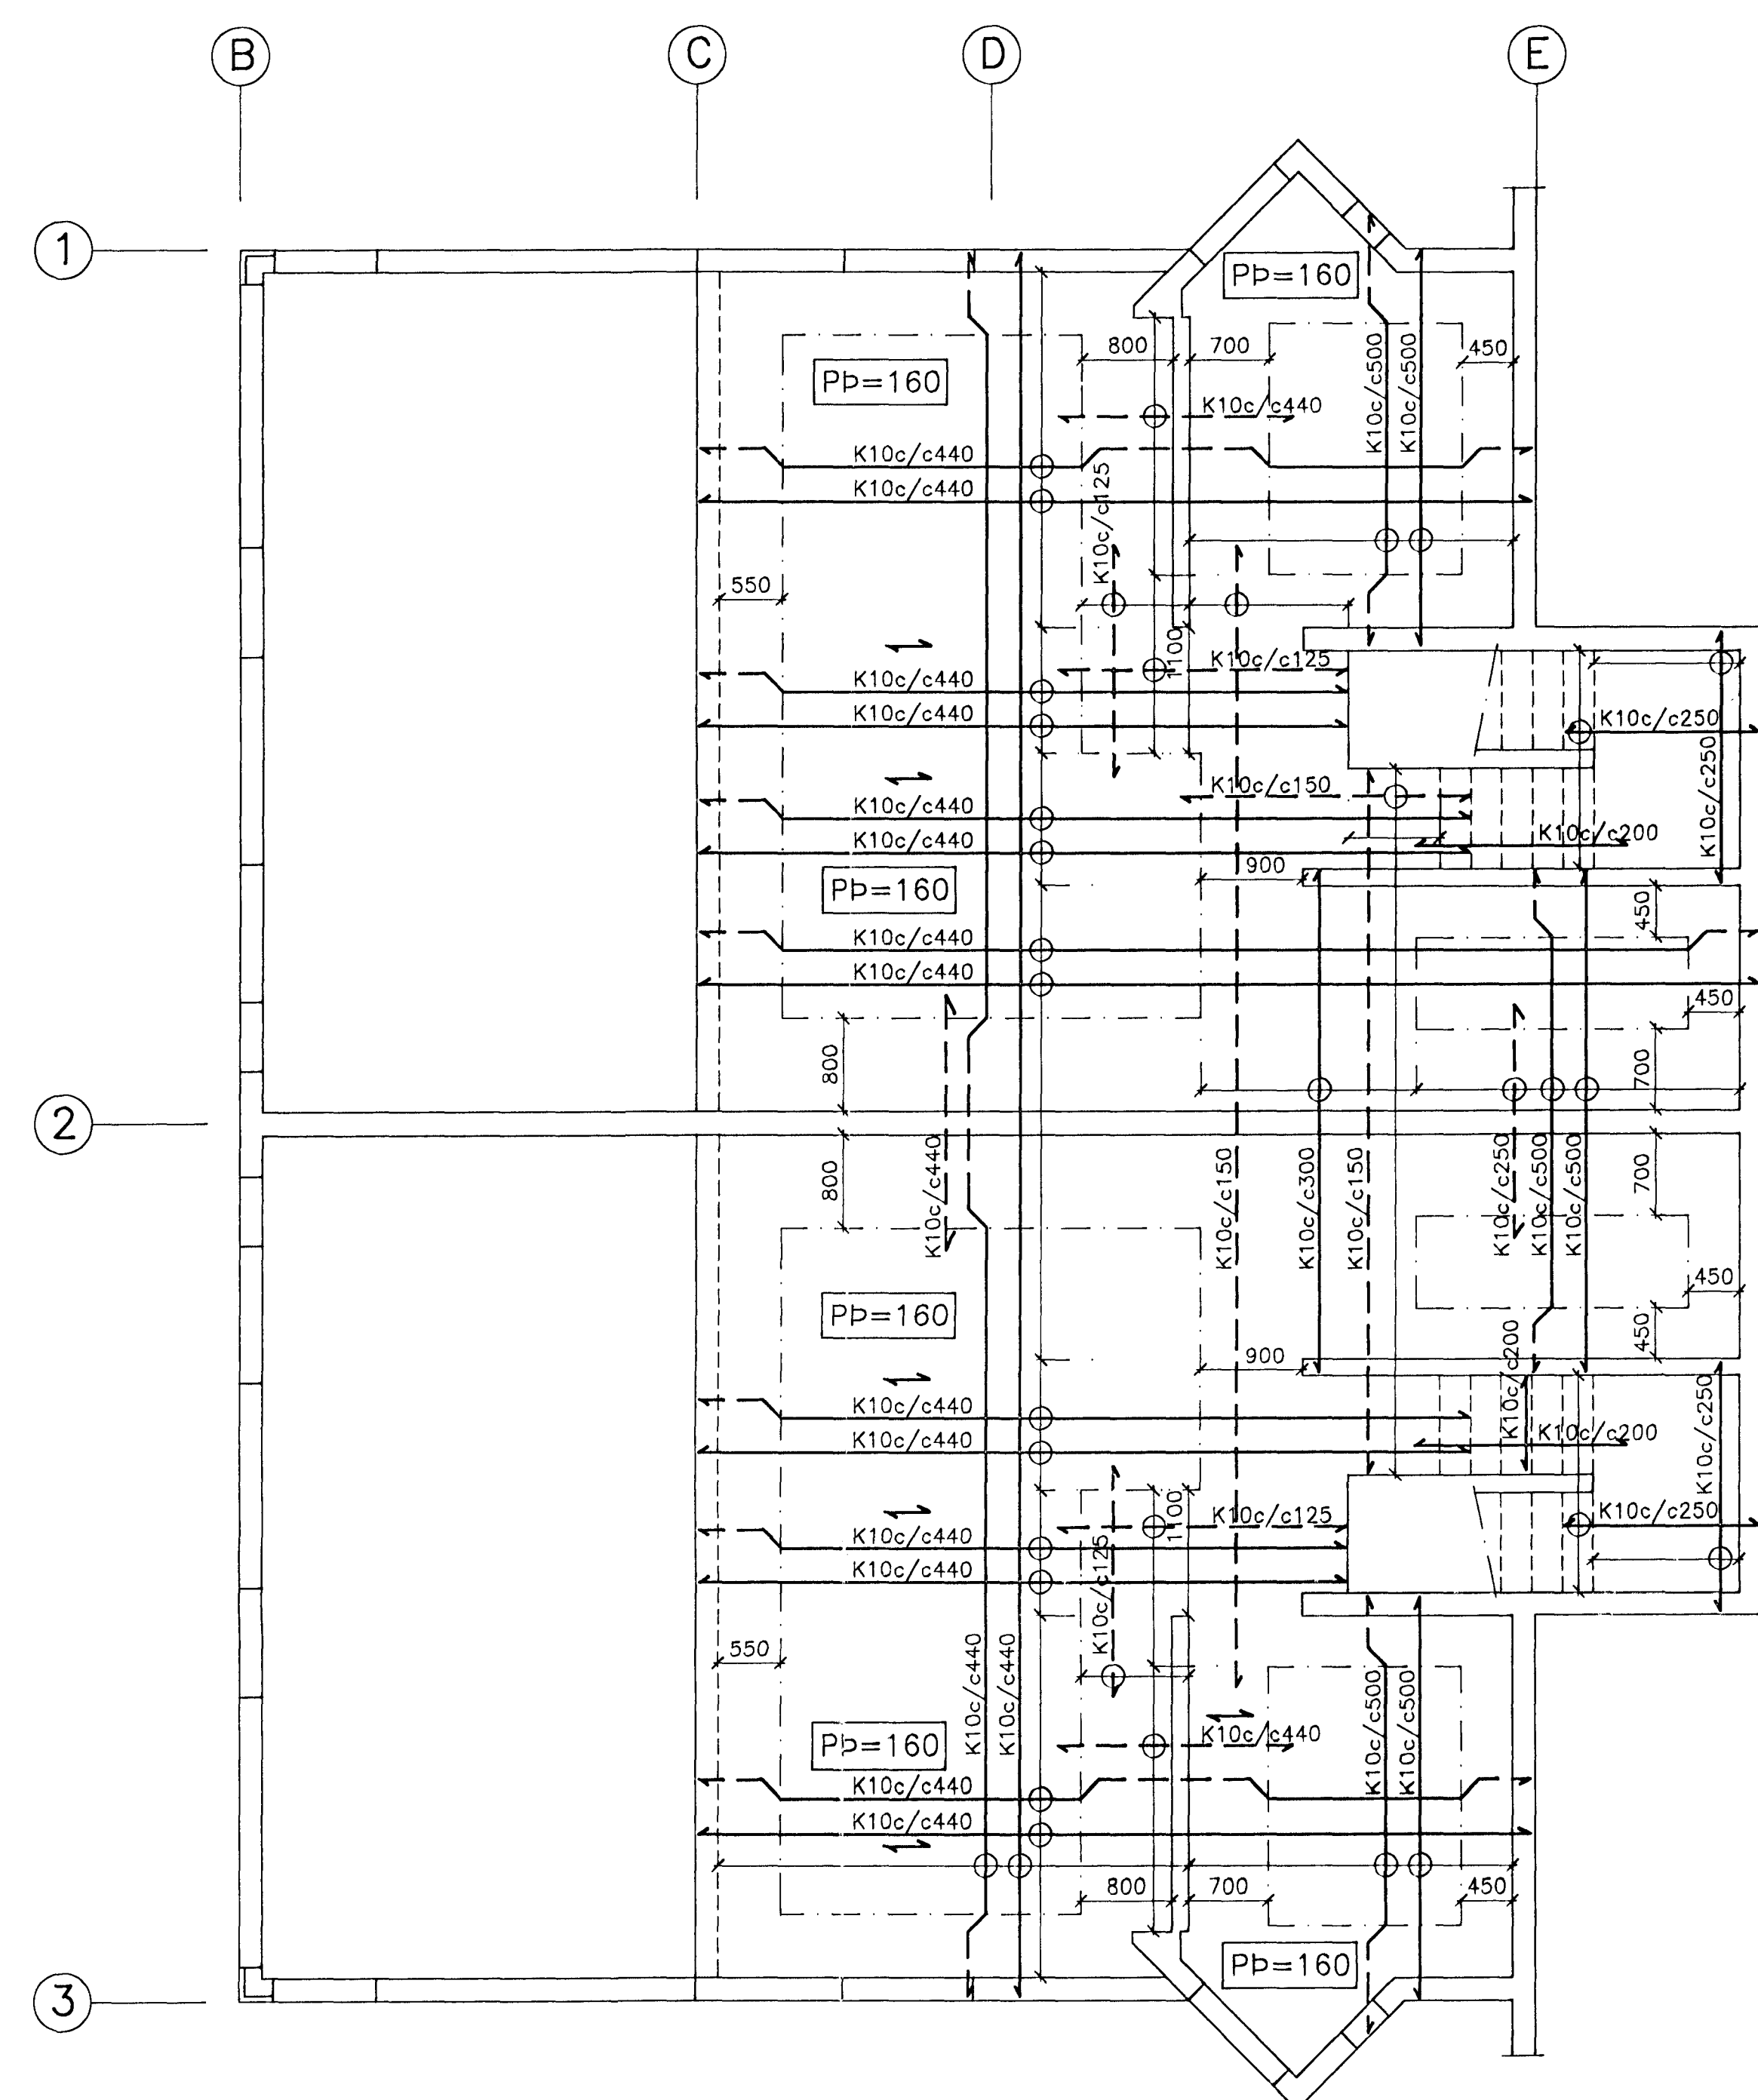


BITI B1

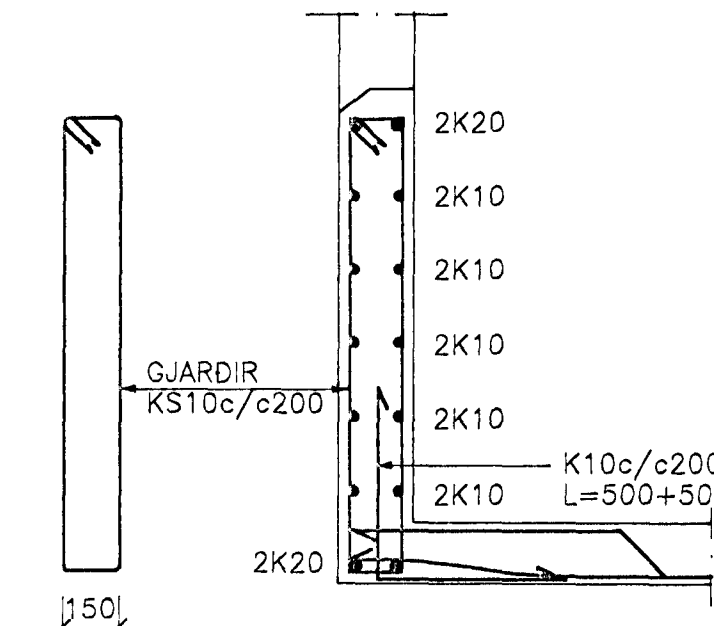

SNID M. 1:20

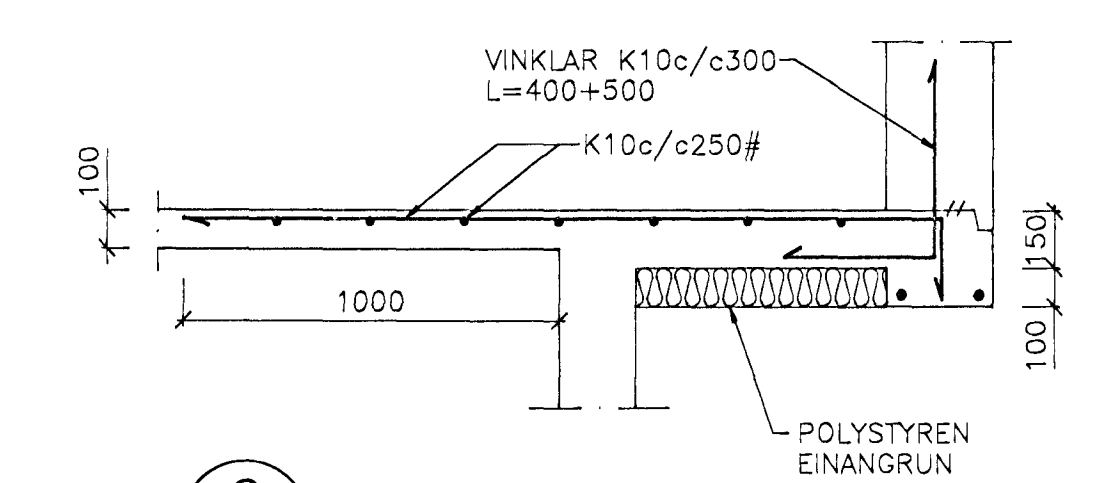

SNID M. 1:20

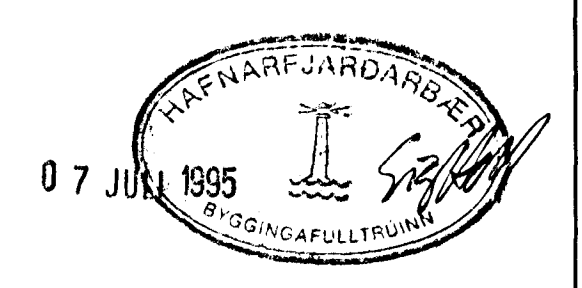

JÄRN UPP MED HURÐUM OG VEGGENDUM NÁI 50 CM UPP FURIR EFRI BRÚN Á PLÖTU (L=3200)
 JÄRN KRINGUM GLUGGA OG YFIR HURÐAR SJÁ BLAD NR. 01

ALMENNAR SKÝRINGAR OG FL. SJÁ BLAD NR. 01

KLETTABERG 42-44, 46-48, HAFN.
VEGGIR 2. HÆÐ OG PLATA YFIR GRUNNMYND
VERKÞJÓNUSTA KRISTJANS HF
 Reykjavíkurvegur 68, 220 Hafnarfjörður Sími 5652100 Fax 5654050

Nr.	Dags.	Breyting:	Hannað: KS/ASP	Teiknað: ASP	Málkv.: 1:50, 1:20	Verk nr.: 501
			Af:	Yfirfarið:	Samp.:	Dags.: APR 95 Flokkur: B-62 Blað nr.: 03