




I SÉRMYND M. 1:10
 II SÉRMYND M. 1:10
 III SÉRMYND M. 1:10

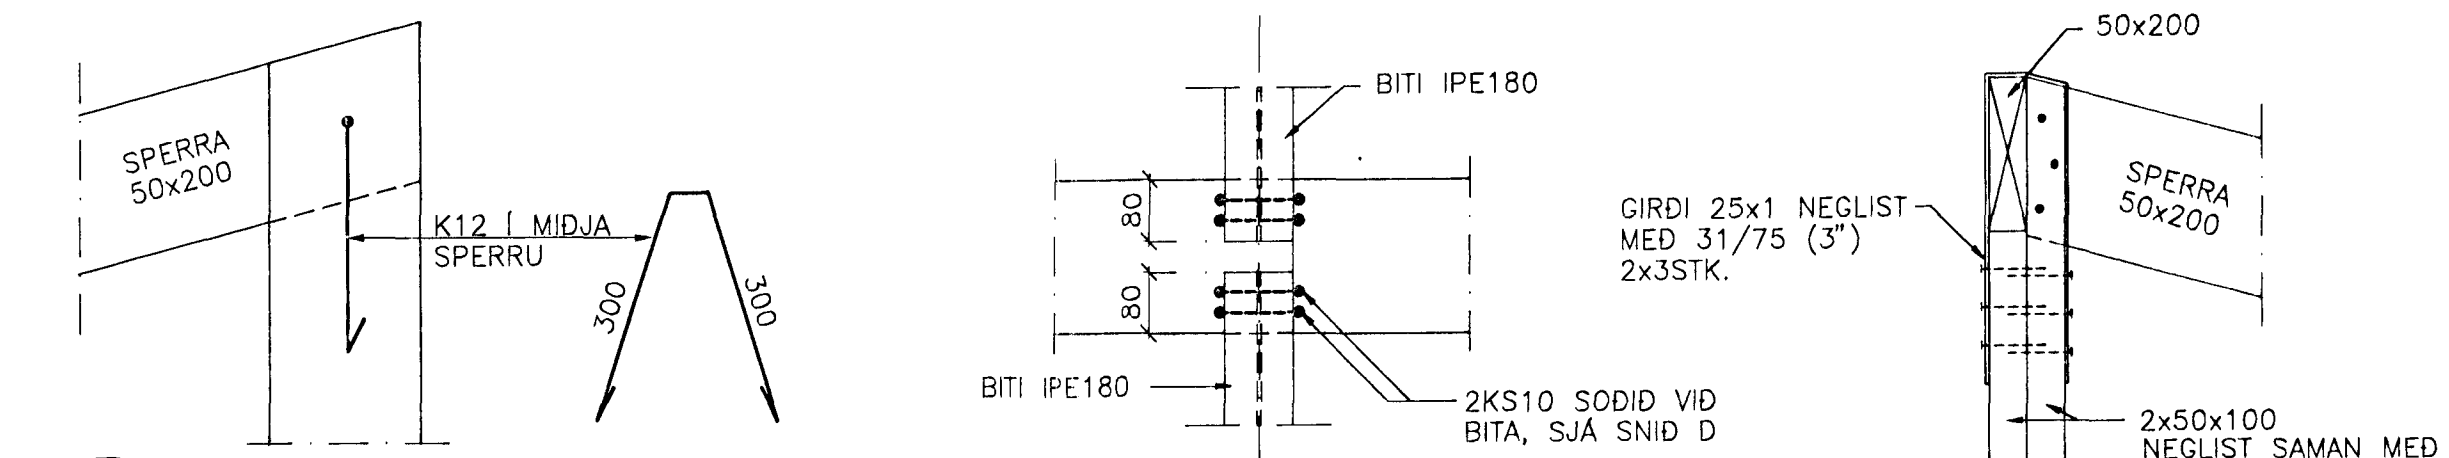

IV SÉRMYND M. 1:10
 V SÉRMYND M. 1:10
 VI SÉRMYND M. 1:10

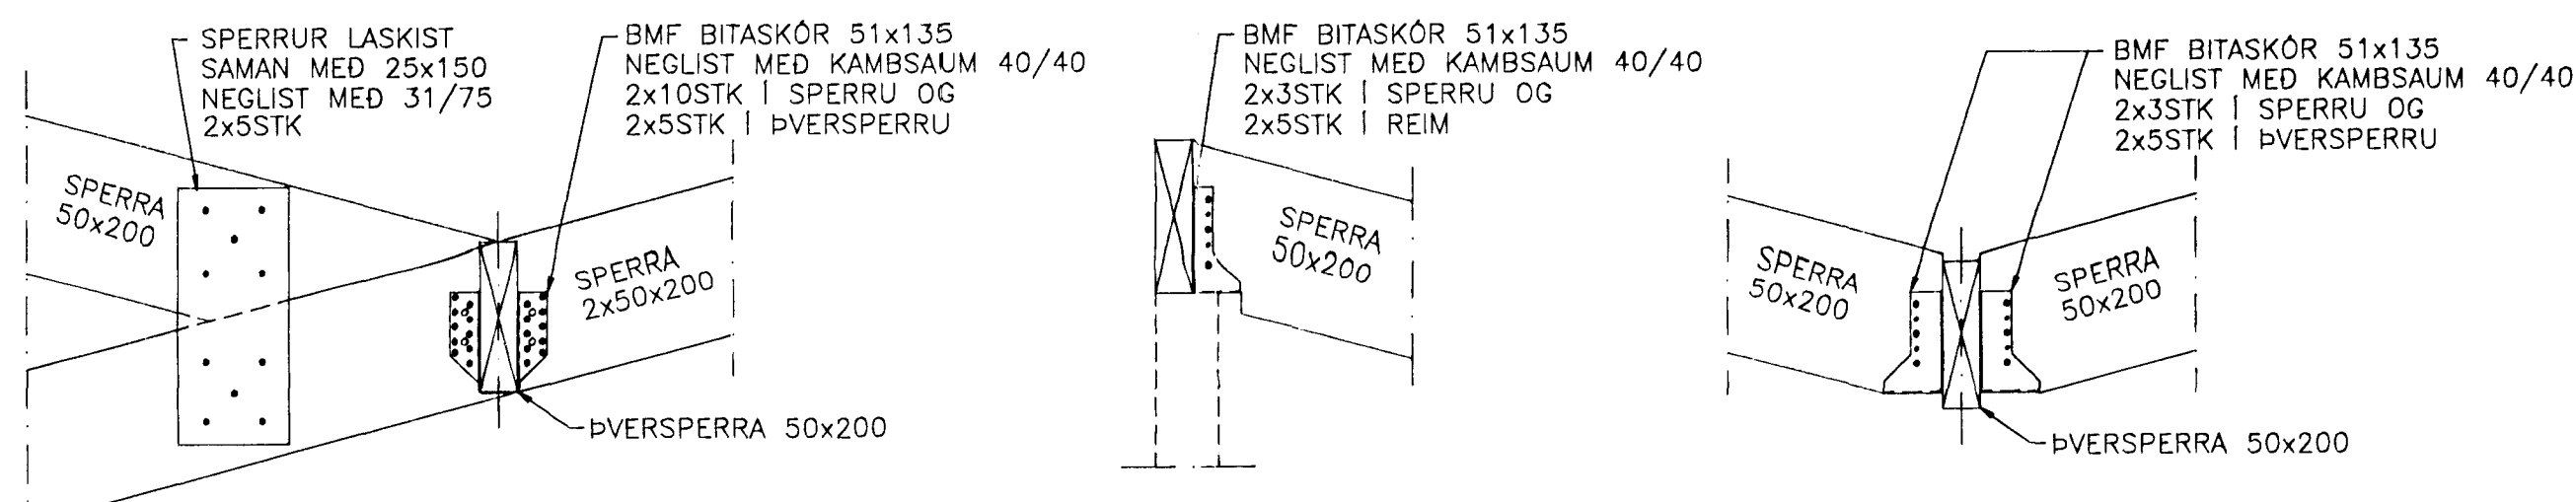


VII SÉRMYND M. 1:10
 VIII SÉRMYND M. 1:10
 IX SÉRMYND M. 1:10

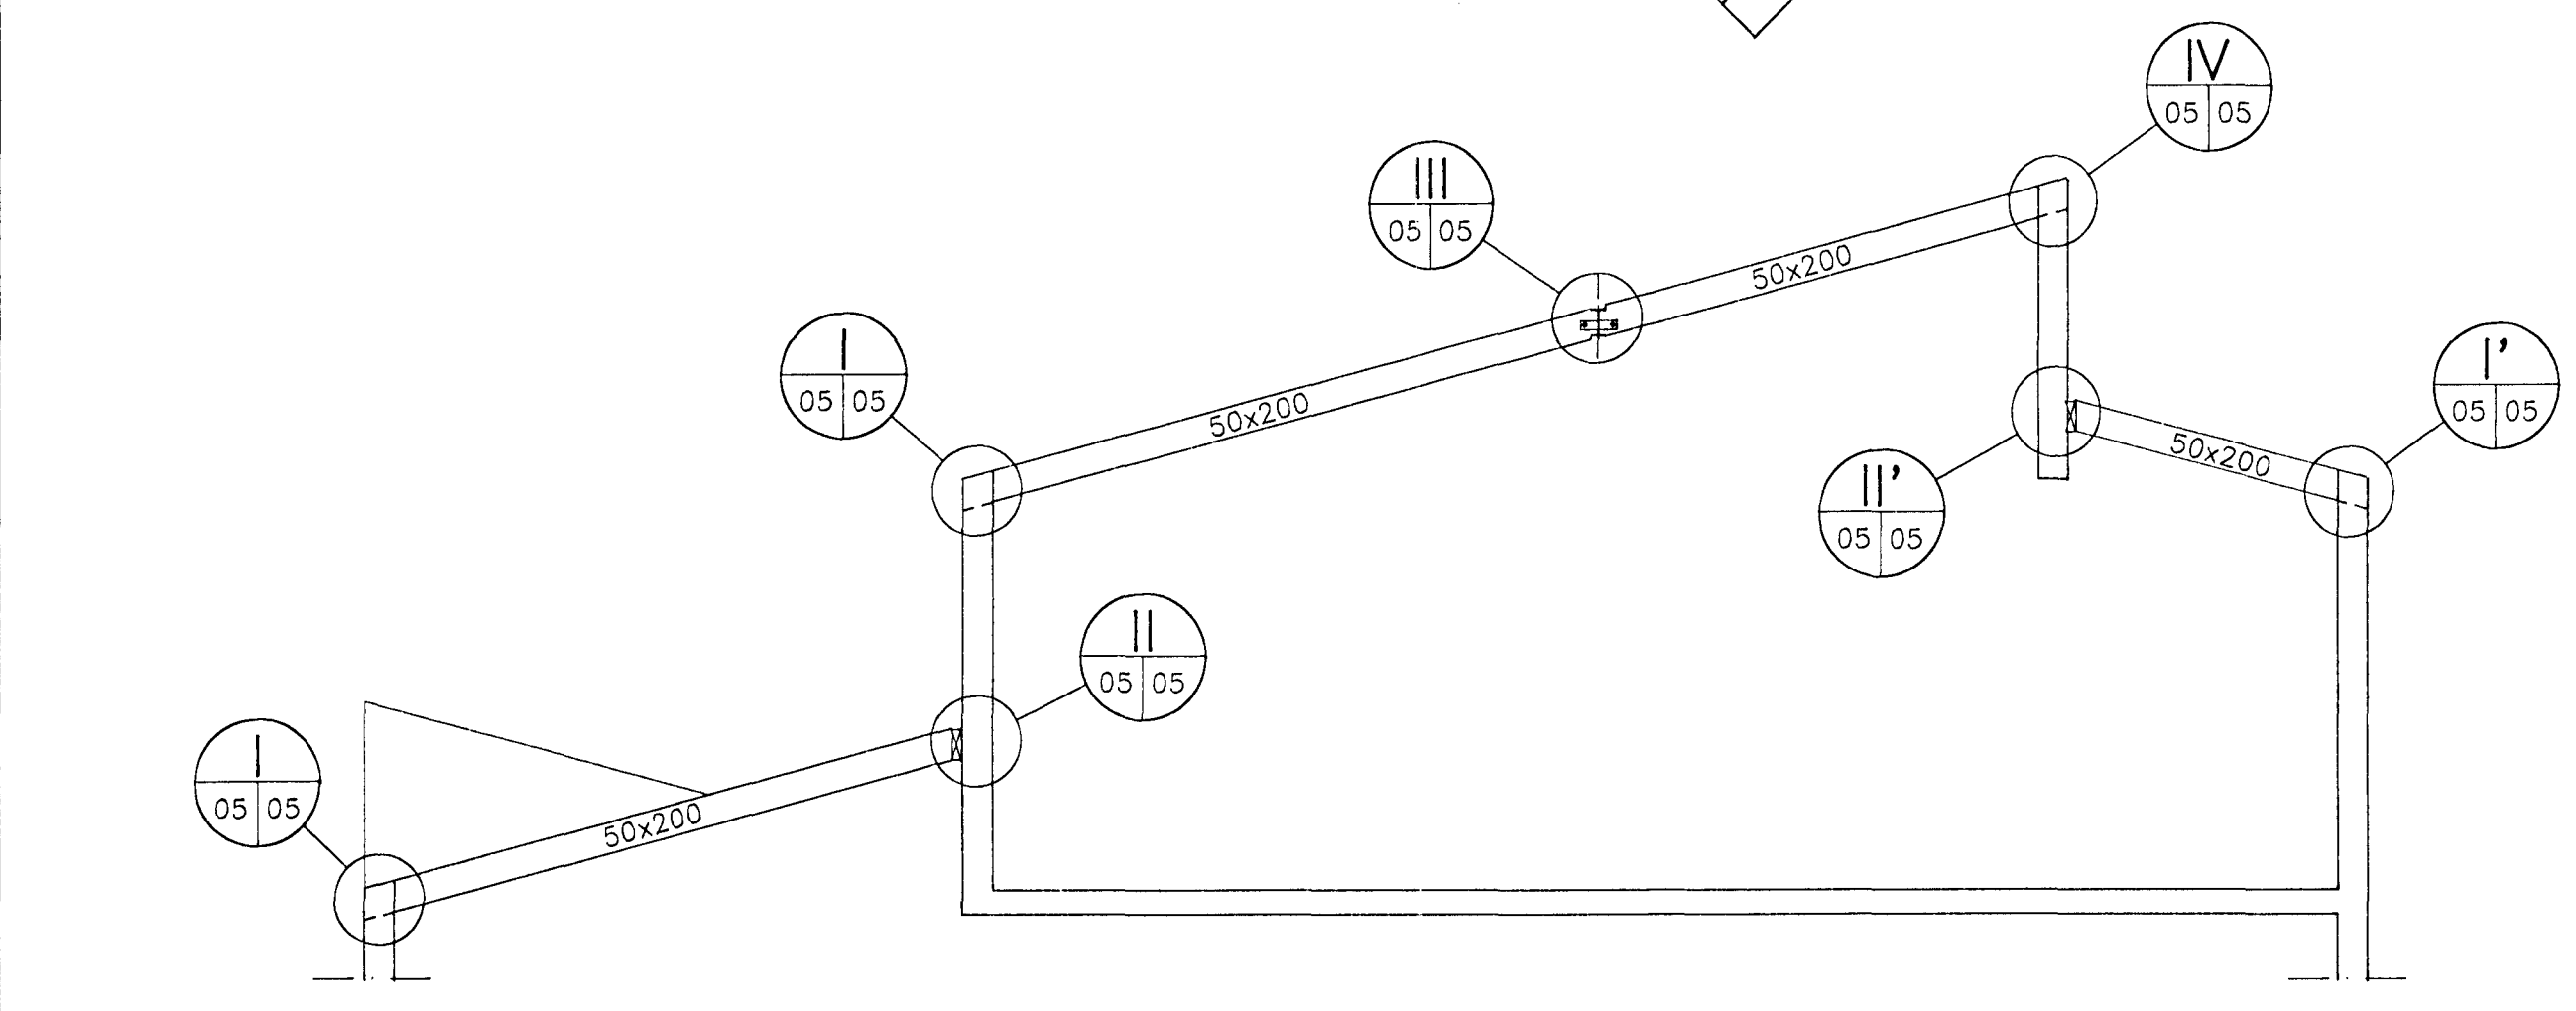

A SNID M. 1:50

VIII SNID M. 1:50
 IX SNID M. 1:50

VI SNID M. 1:50
 VII SNID M. 1:50

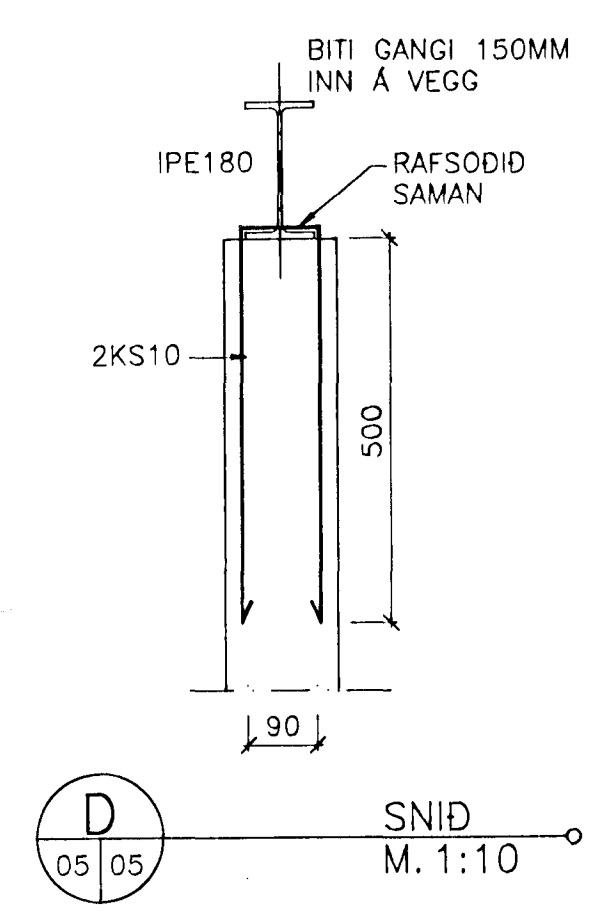

*Ekki skingla
 sér tekið af útlötu
 þri arkitekt.
 Sigurður Þorkelsson
 55-78870. Þrk-Þing
 55-15445*

OSAMPTAK
 06 JUNI 1995

ALMENNAR SKÝRINGAR OG FL. SJÁ BLAD NR. 01

KLETTABERG 42-44, 46-48, HAFN.

ÞAKVIRKI GRUNNMYND

VERKÞJÓNUSTA KRISTJÁNS HF
 Reykjavíkurgvegur 68, 220 Hafnarfjörður Sími 5652100 Fax 5654050

Hannað: KS/ASP	Teiknað: ASP	Málkv.: 1:50, 1:10	Verk nr.: 501
Nr.	Dags:	Breyting:	Af: Yfirfarir: <i>[Signature]</i>
			Samp.: <i>[Signature]</i> Dags.: APR.'95 Flokkur: B GT Blað nr.: 05