



Samþykkt á fundi bygginga-
nefndar þ. 24. 7 19 91

BYGGINGARFRUMTÖÐAR
FRUMTÖÐAR

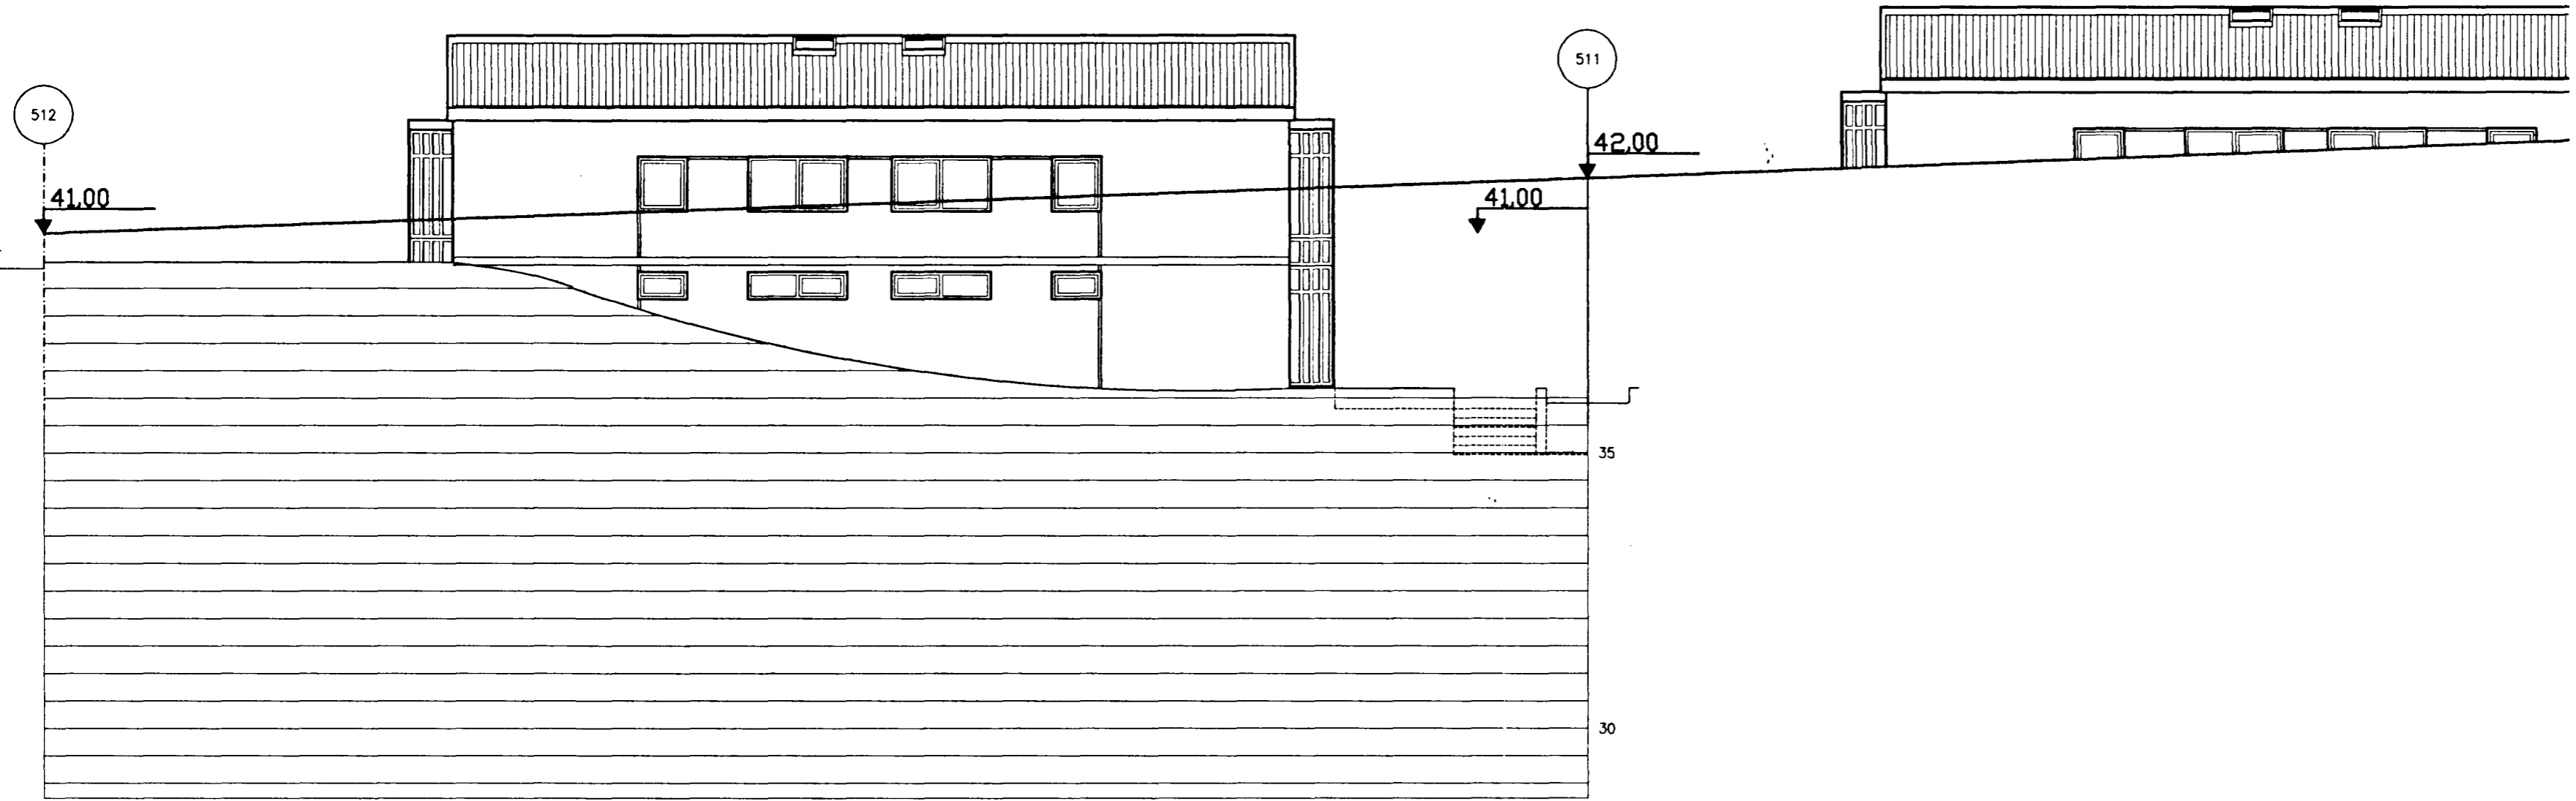

ÚTLIT AUSTUR

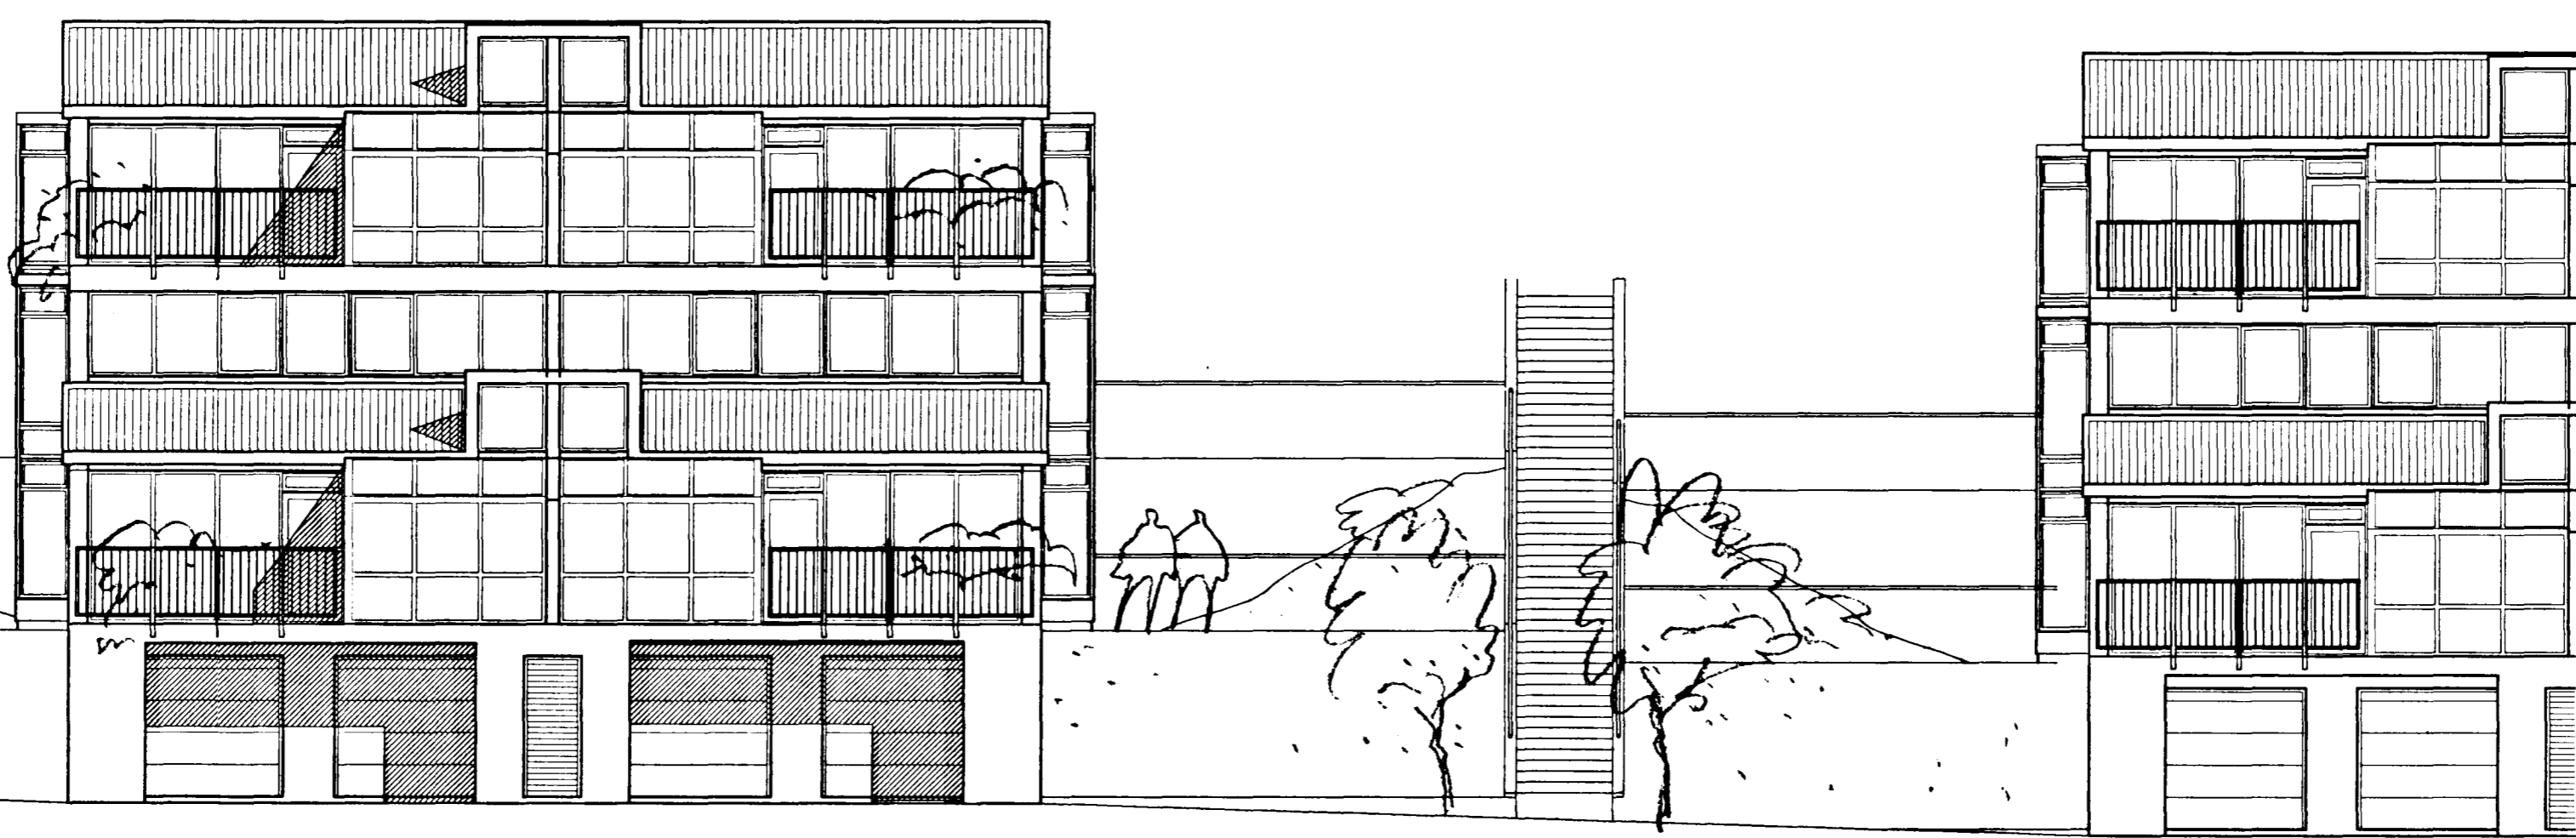

ÚTLIT VESTUR

A 15.07.91 DAK, DAKGLUGGAR, GLUGGAR, SE
SVALIR, ÚTVEGGIR

BREYTT: DAGS: LYSING: TEIKNAD:



BATTERÍÐ
ARKITEKTAR

HAFNARSTRÆTI 17 REYKJAVÍK
S. 623365 FAX: 623708 KT: 450788-1559

JÓN ÓLAFUR ÓLAFSSON FAÍ
SIGURDUR EINARSSON FAÍ

KLETTABERG 50-56

ÚTLIT

MKV: 1:100	DAGS: 25.03.1991
TEIKNAD: BJ	SAMBYKKT: SE/JÓL
HANNAD:	

9027(99)1.07 A