



Samþykkt á fundi byggingar-
ráðs nr. p. 24/7 1991
BYGGINGARÁÐGAFINGUR
Í HAFNARSTRETI

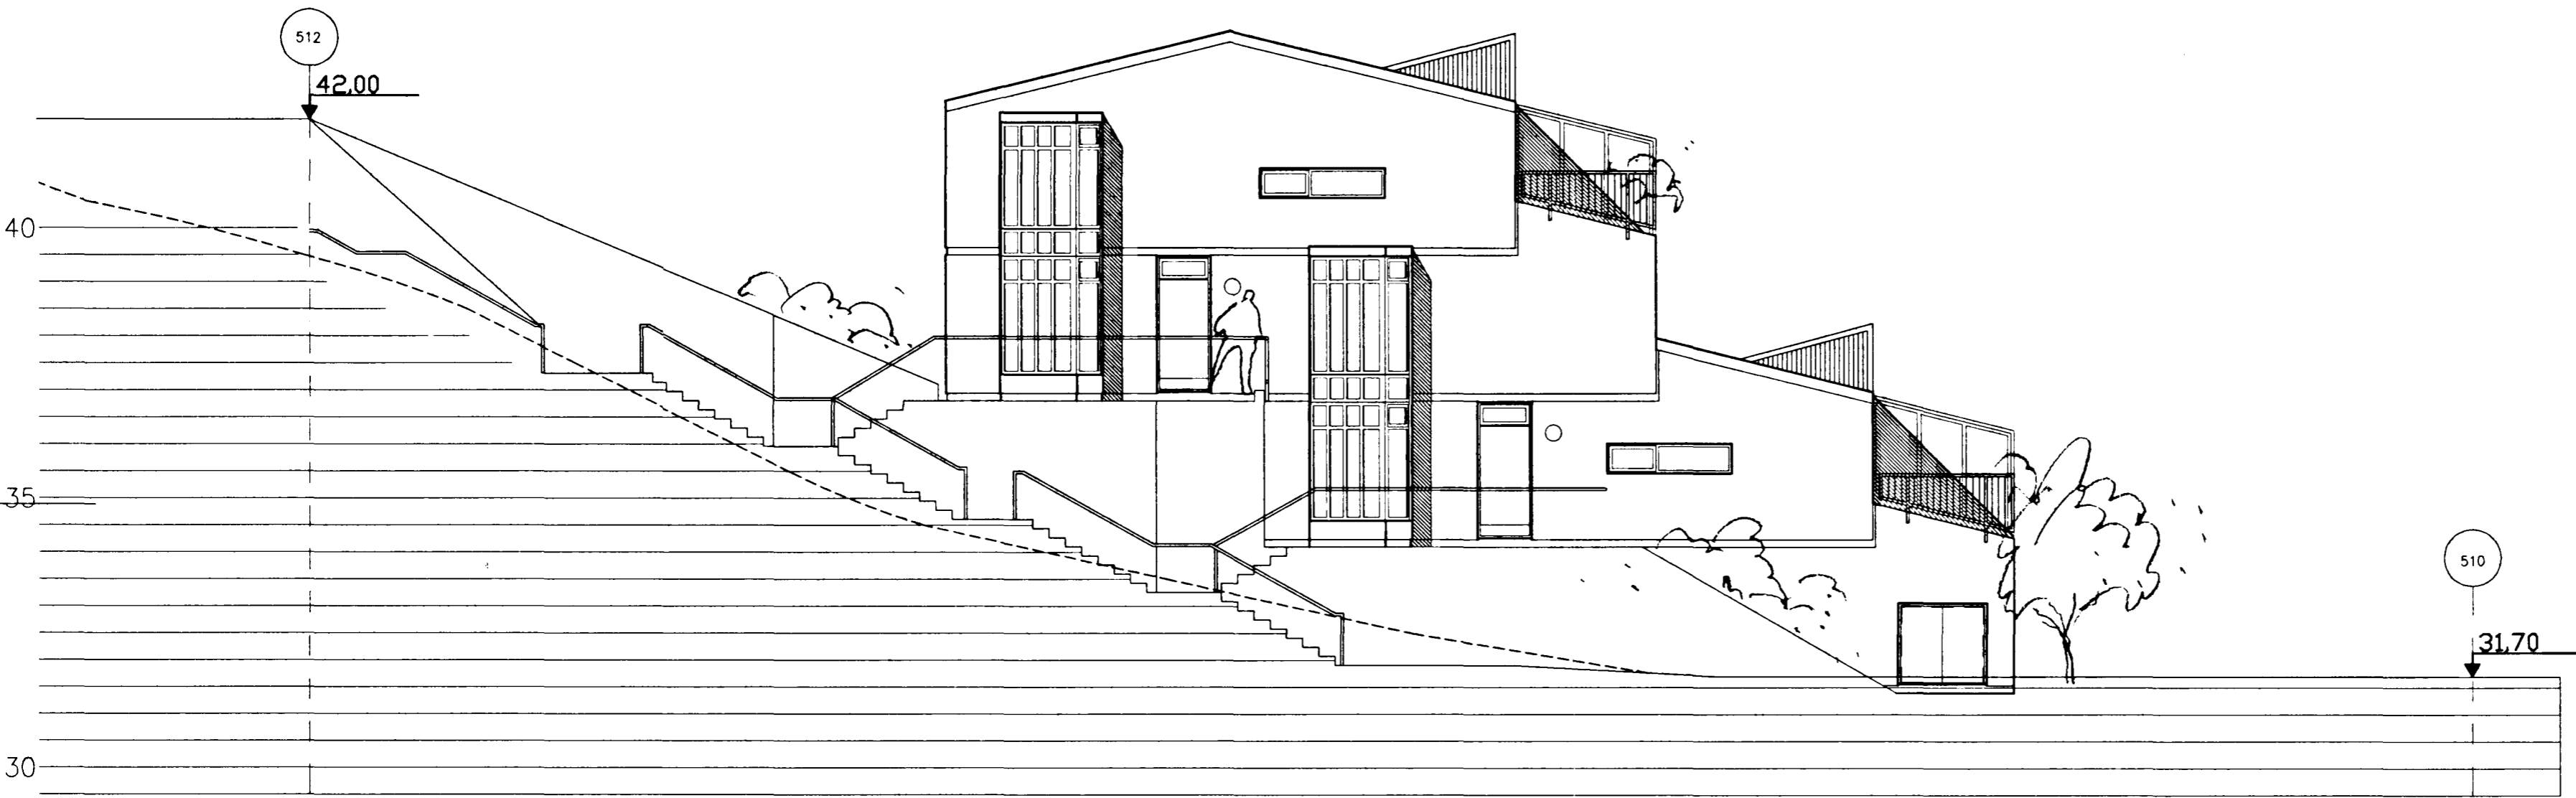

ÚTLIT NORDUR

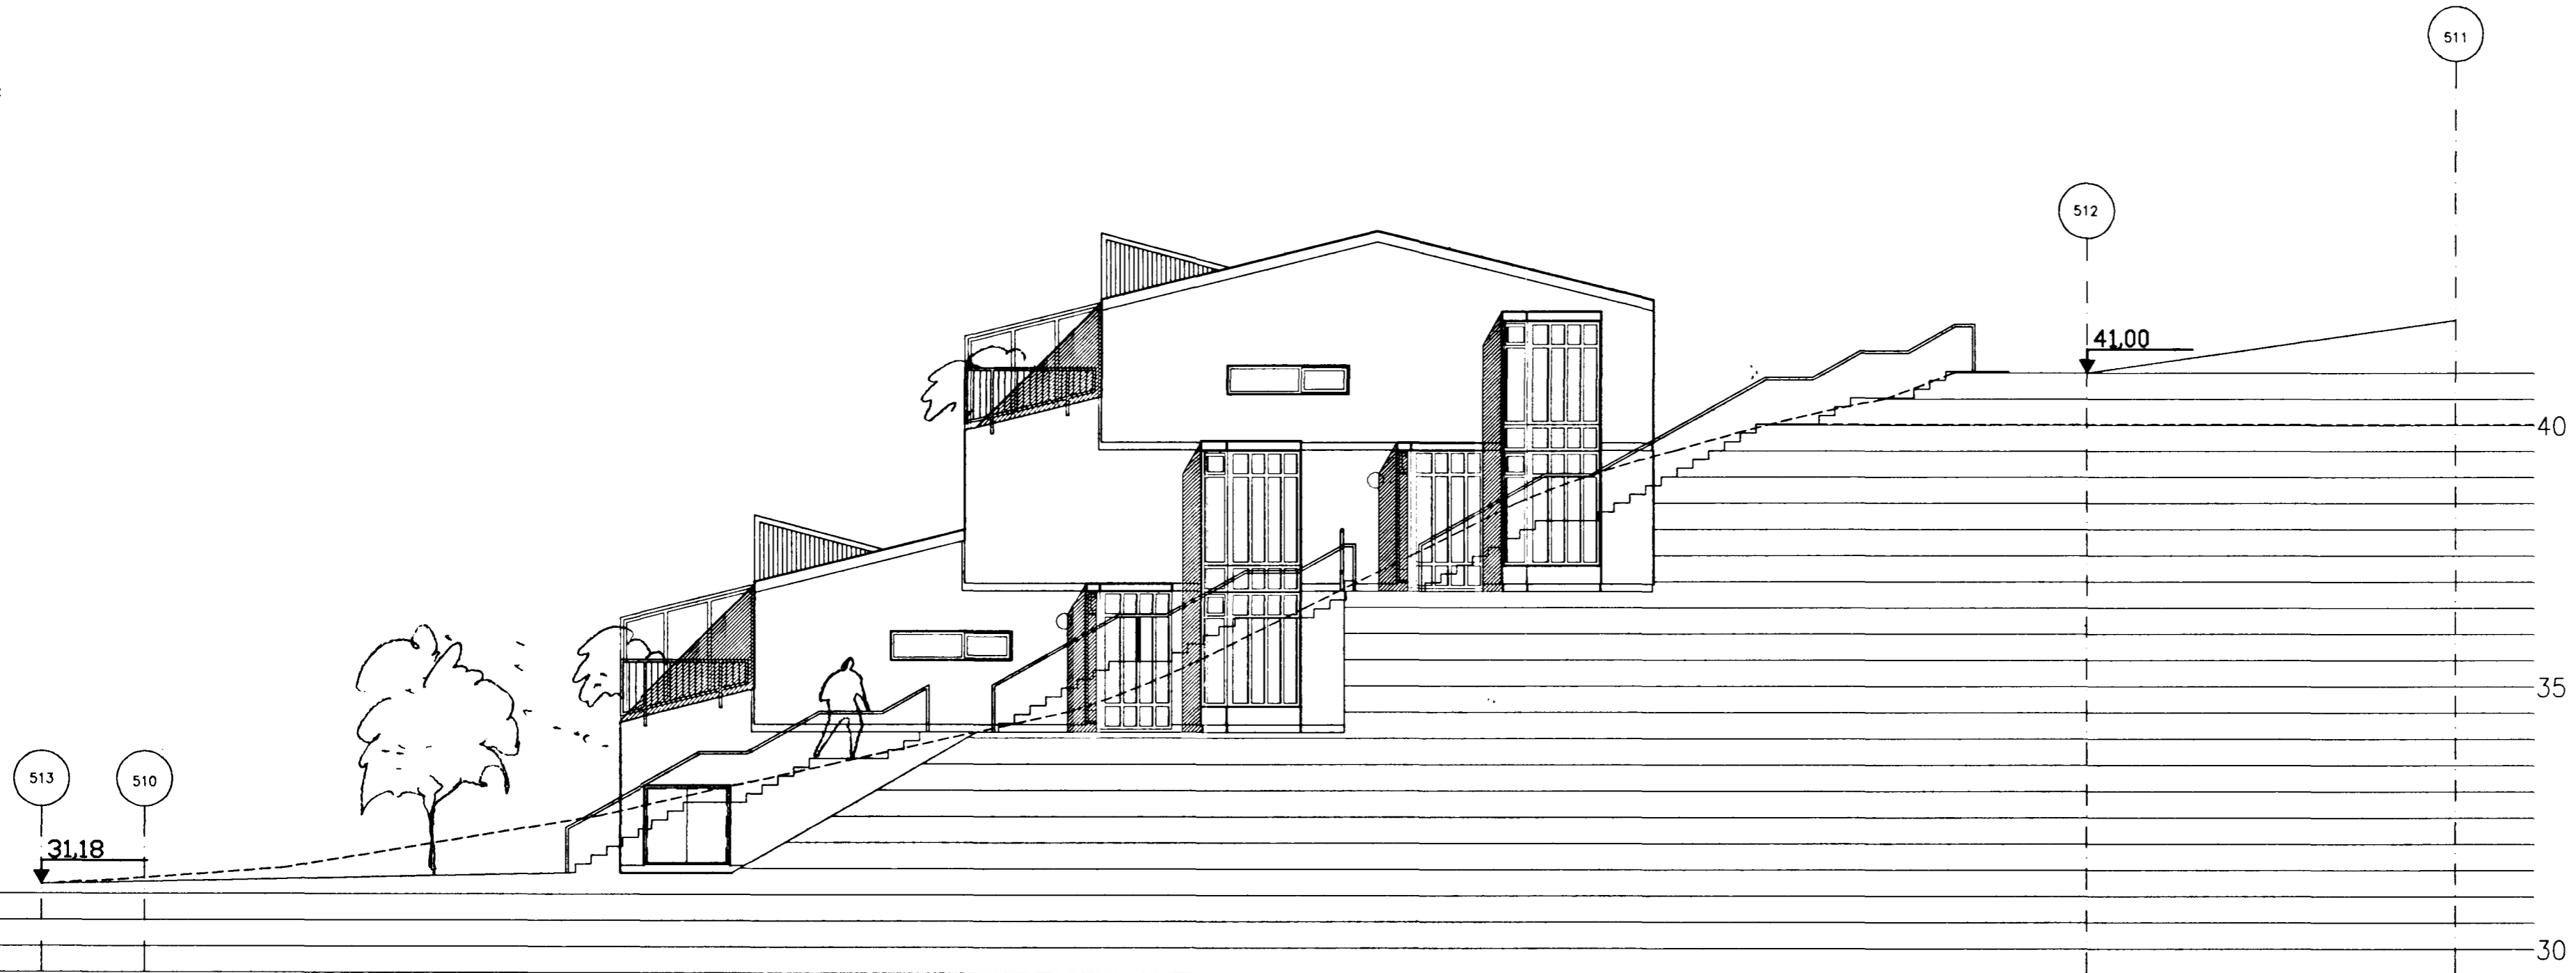

ÚTLIT SUDUR

A 15.07.91 BAK, BAKVEGGUR, GLUGGAR,
SVALIR, HURDIR, MÁTLINUM SLEPPT SE
BREYTT: DAGS: LÝSING: TEIKNAD:

BATTERÍÐ
ARKITEKTAR
HAFNARSTRÆTI 17 REYKJAVÍK
S: 623366 FAX: 623708 KT: 450788-1659
JÓN ÓLAFUR ÓLAFSSON FAI
SIGURDUR EINARSSON FAI

KLETTABERG 50-56
ÚTLIT
MKV: 1:100 DAGS: 25.03.1991
TEIKNAD: BJ SAMÞYKKT: SE/JOL
HANNAÐ: *[Signature]*
9027(99)1.06 A