
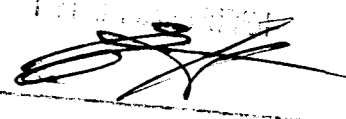


Samþykkt af byggingarstjórnunni
 nafndagur 14/10/92
 BYGGINGARSTYRI
 HAFNARSTRÆTI 17
 REYKJAVÍK


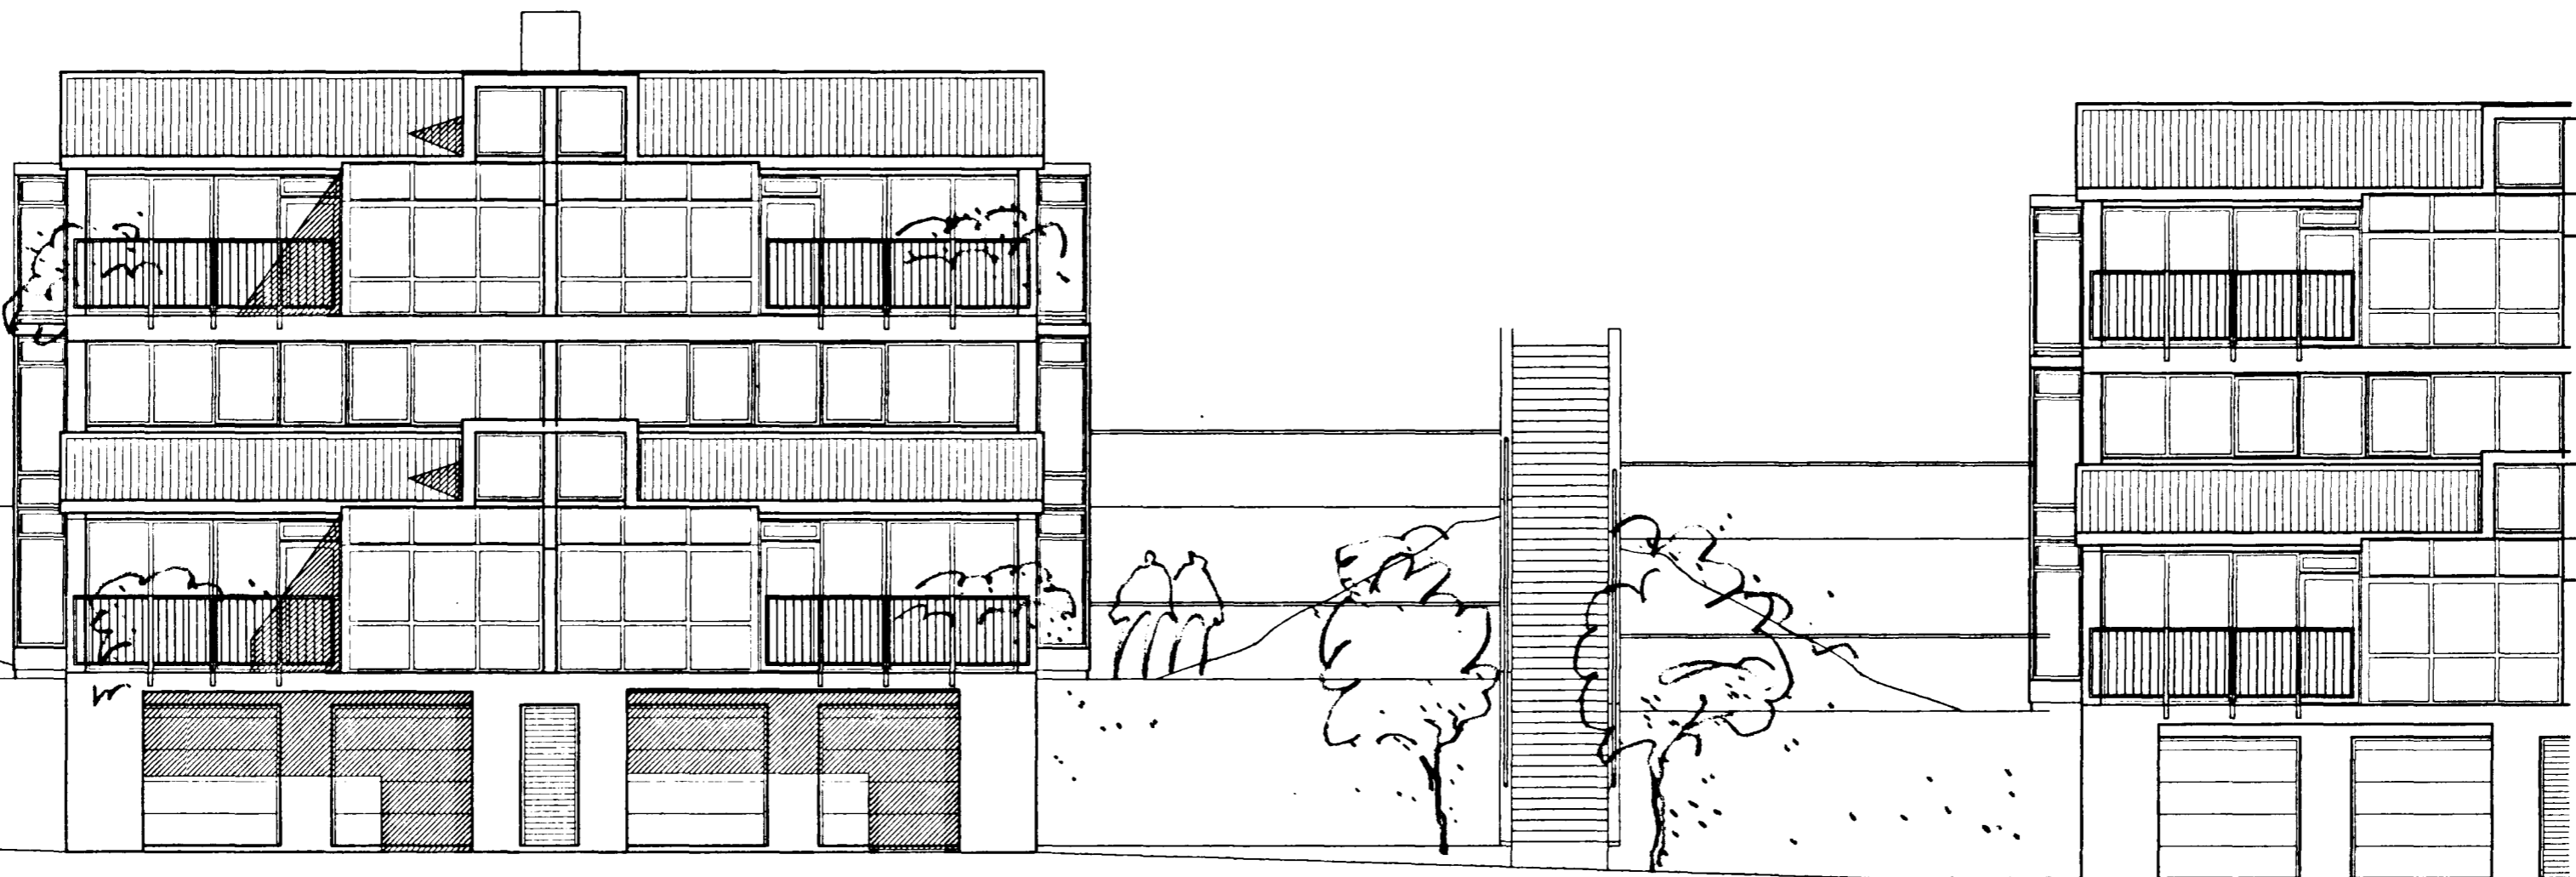
BYGGINGARSTYRI
 HAFNARSTRÆTI 17
 REYKJAVÍK

B	08.09.92	SKORSTEINN	GG
A	15.07.91	ÞAK, ÞAKGLUGGAR, GLUGGAR, SVALIR, ÚTVEGGIR	SE

BREYTT: DAGS: LÝSING: TEIKNAD:

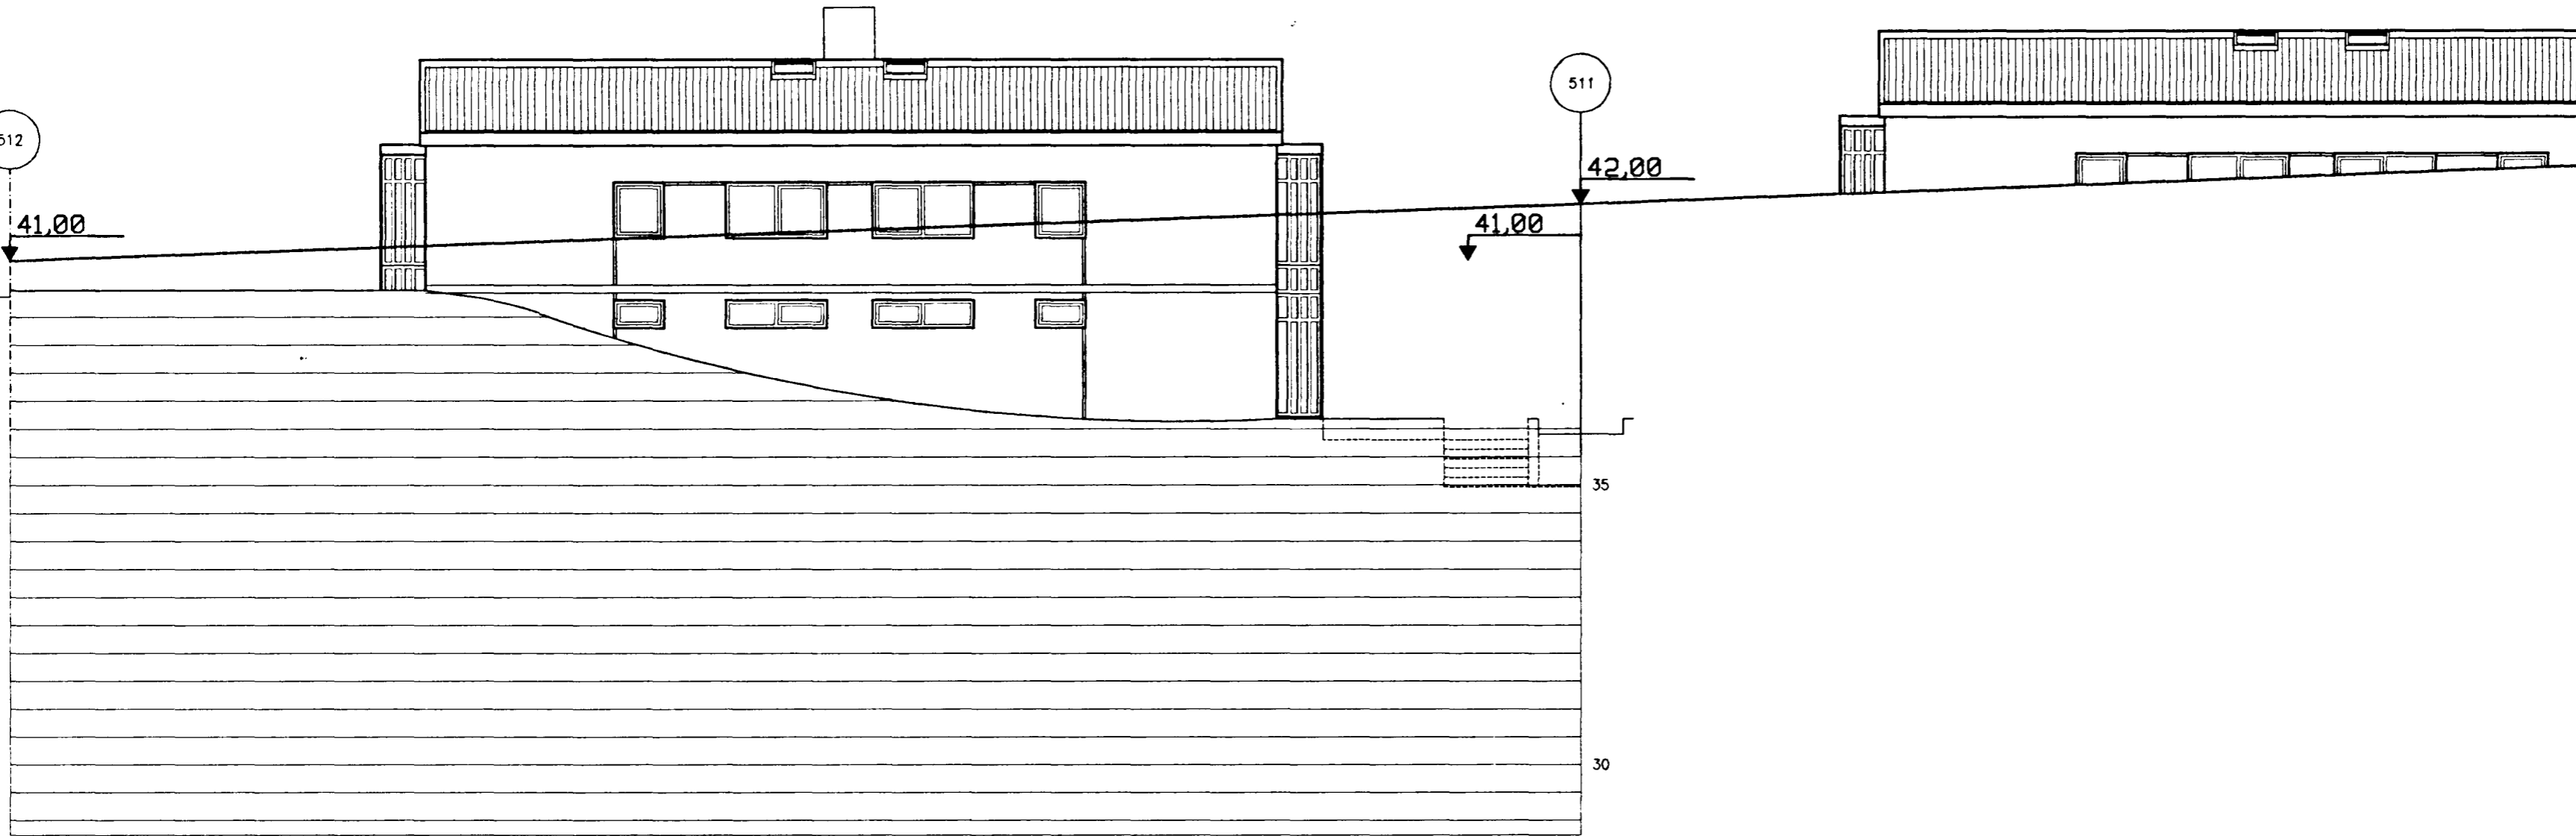

ÚTLIT AUSTUR



ÚTLIT VESTUR

BATTERÍÐ
 ARKITEKTAR
 HAFNARSTRÆTI 17 REYKJAVÍK
 S. 623366 FAX. 623708 KT. 460788-1659
 JÓN ÓLAFUR ÓLAFSSON FAI
 SIGURDUR EINARSSON FAI

KLETTABERG 50-56

ÚTLIT

MKV: 1:100 DAGS: 25.03.1991
 TEIKNAD: BJ SAMÞYKKT: SE/JÓL

HANNAD: 

9027(99)1.07 B