



Grunnmynd, 1:50

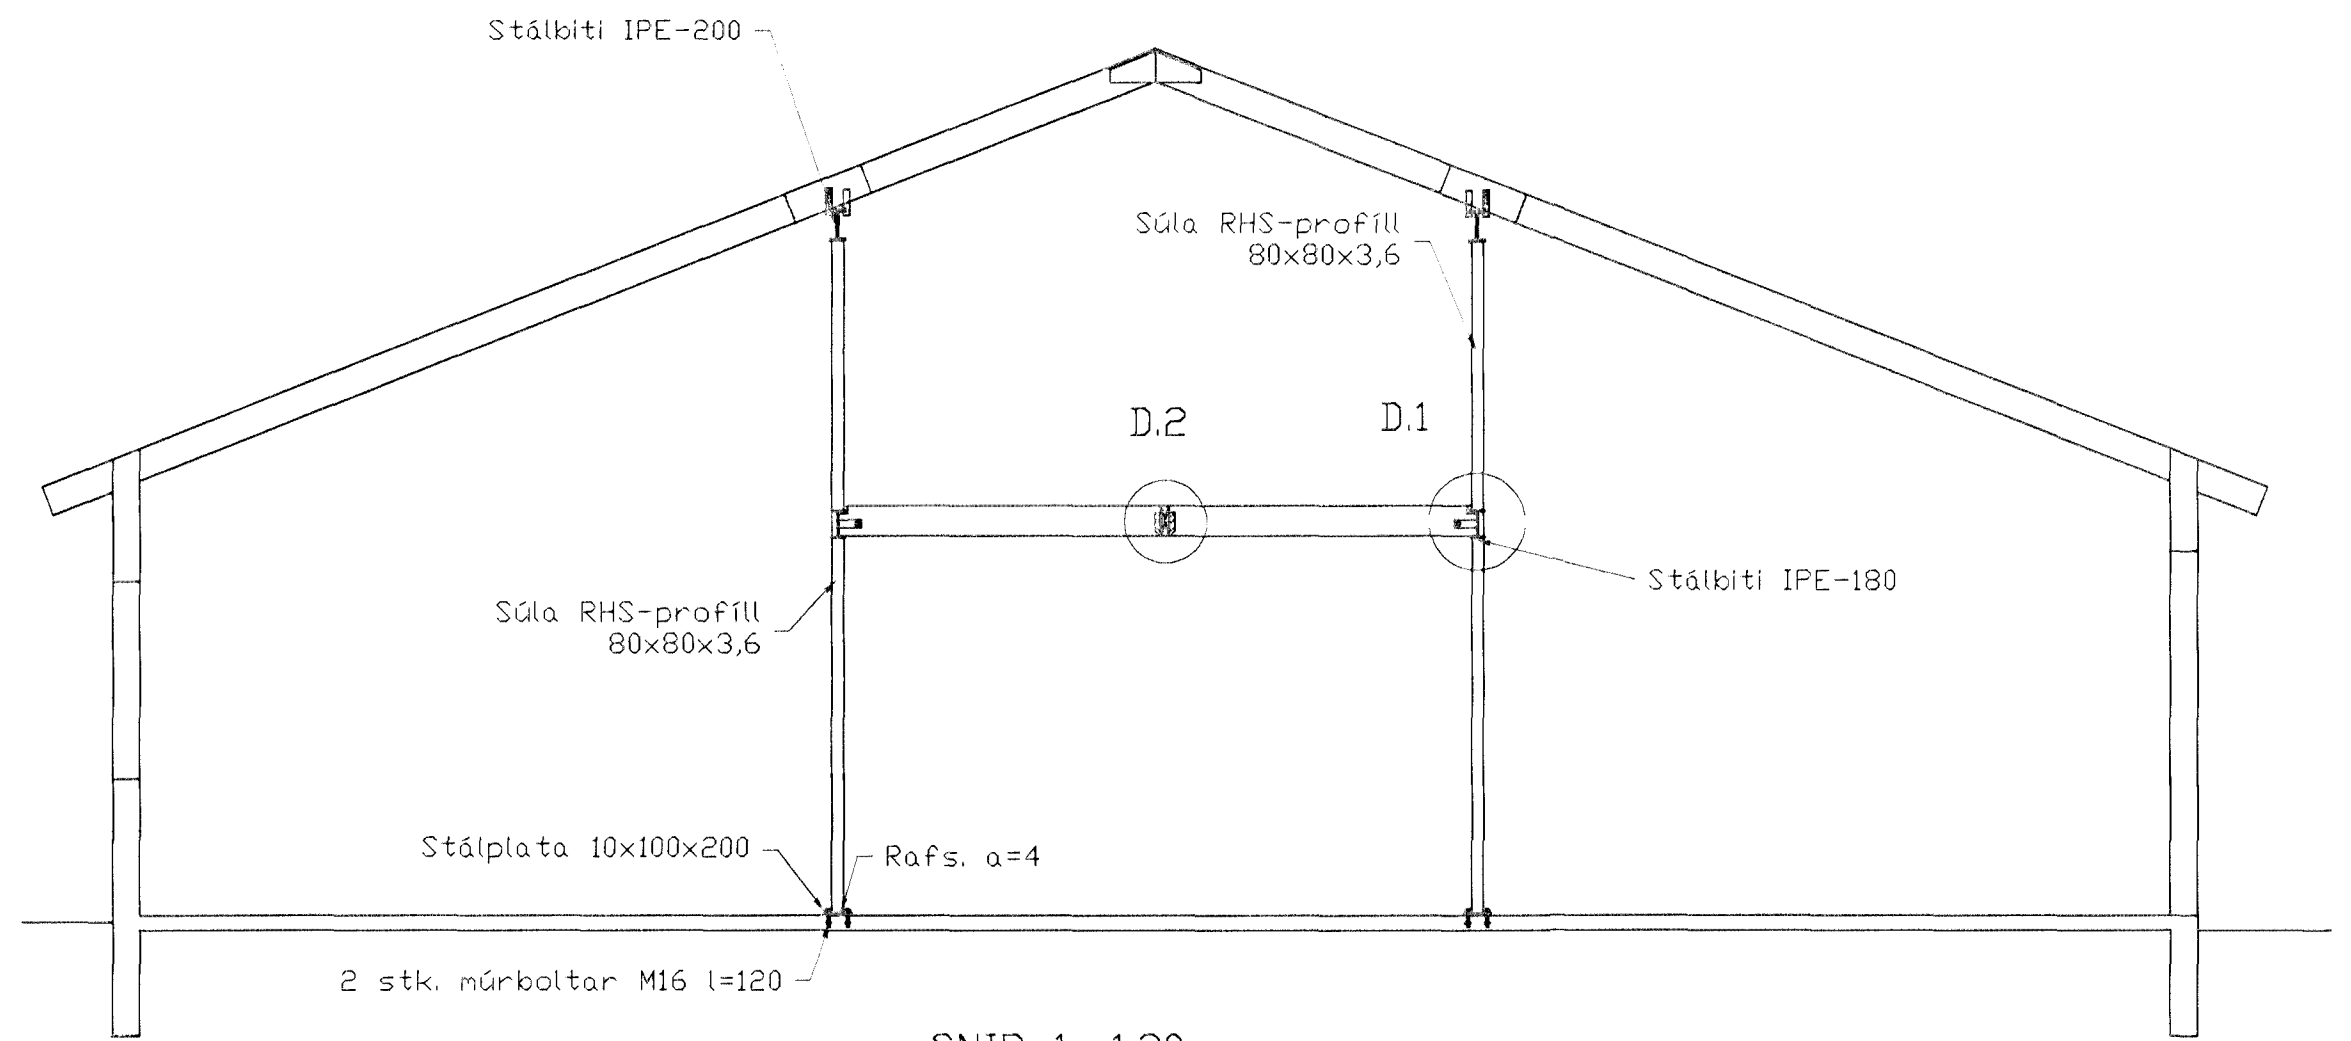


SNID 1, 1:20

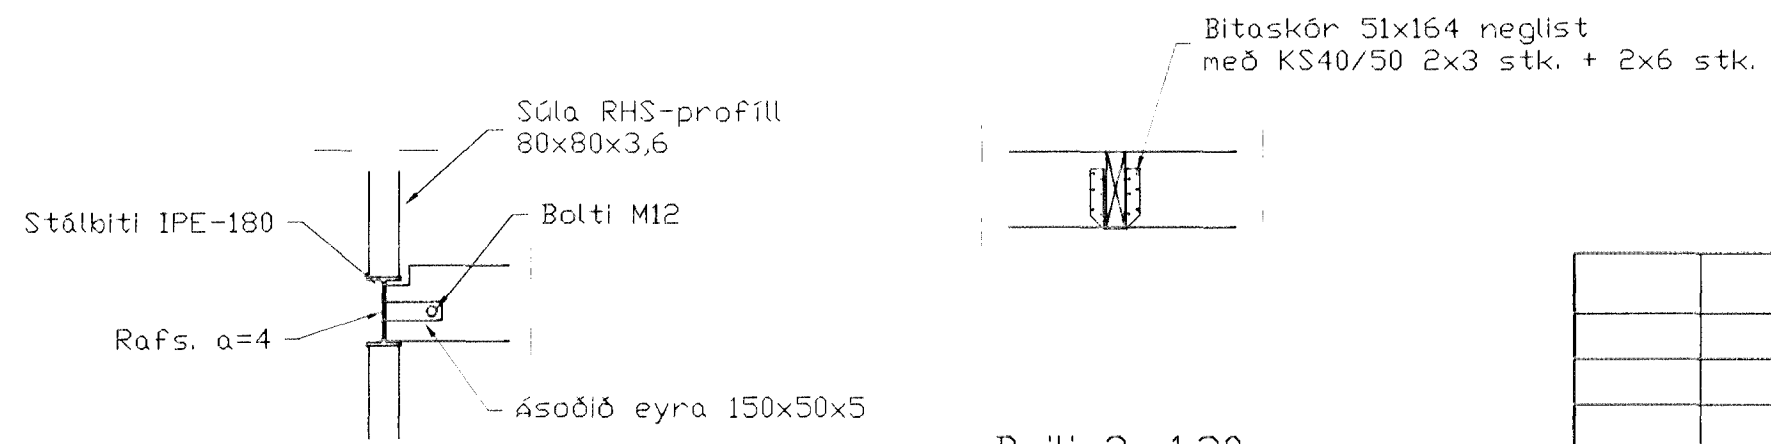

Deili 1, 1:20

Deili 2, 1:20

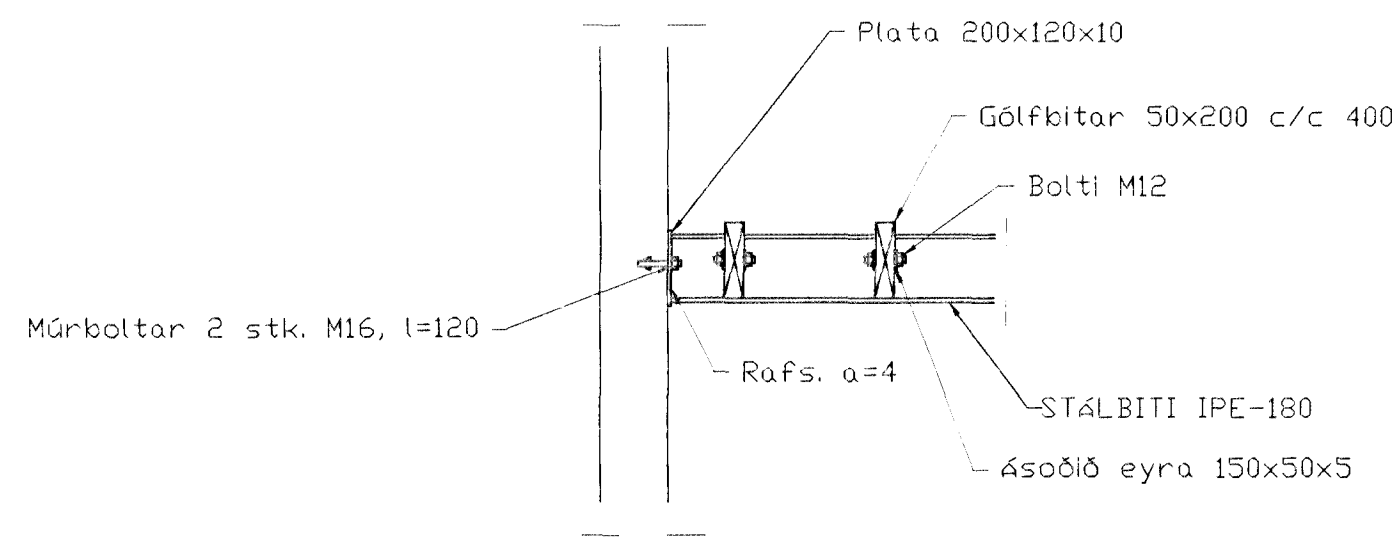

Snið 2

BR.	DAGS.	EDLI BREITINGA	SIGN.

Klettabyggð 3  
Hafnarfirði

Milliloft



DAGS. Maj 99

VERK NR. 9916

TEIKN. NR. 1-04

HANNAÐ SVEINBJÖRN HINRIKSSON

TEIKNAD SVEINBJÖRN HINRIKSSON

YFIRFARIÐ *[Signature]*

**TÆKNIÞJÓNUSTA** SIGURDAR ÞORLEIFSSONAR ehf  
STRANDGÖTU 11 220 HAFNARFIRÐI  
SÍMI 555-4255 FAX 565-2875  
E-mail taekniþjonusta@islandia.is

