



Grunnmynd, 1:50

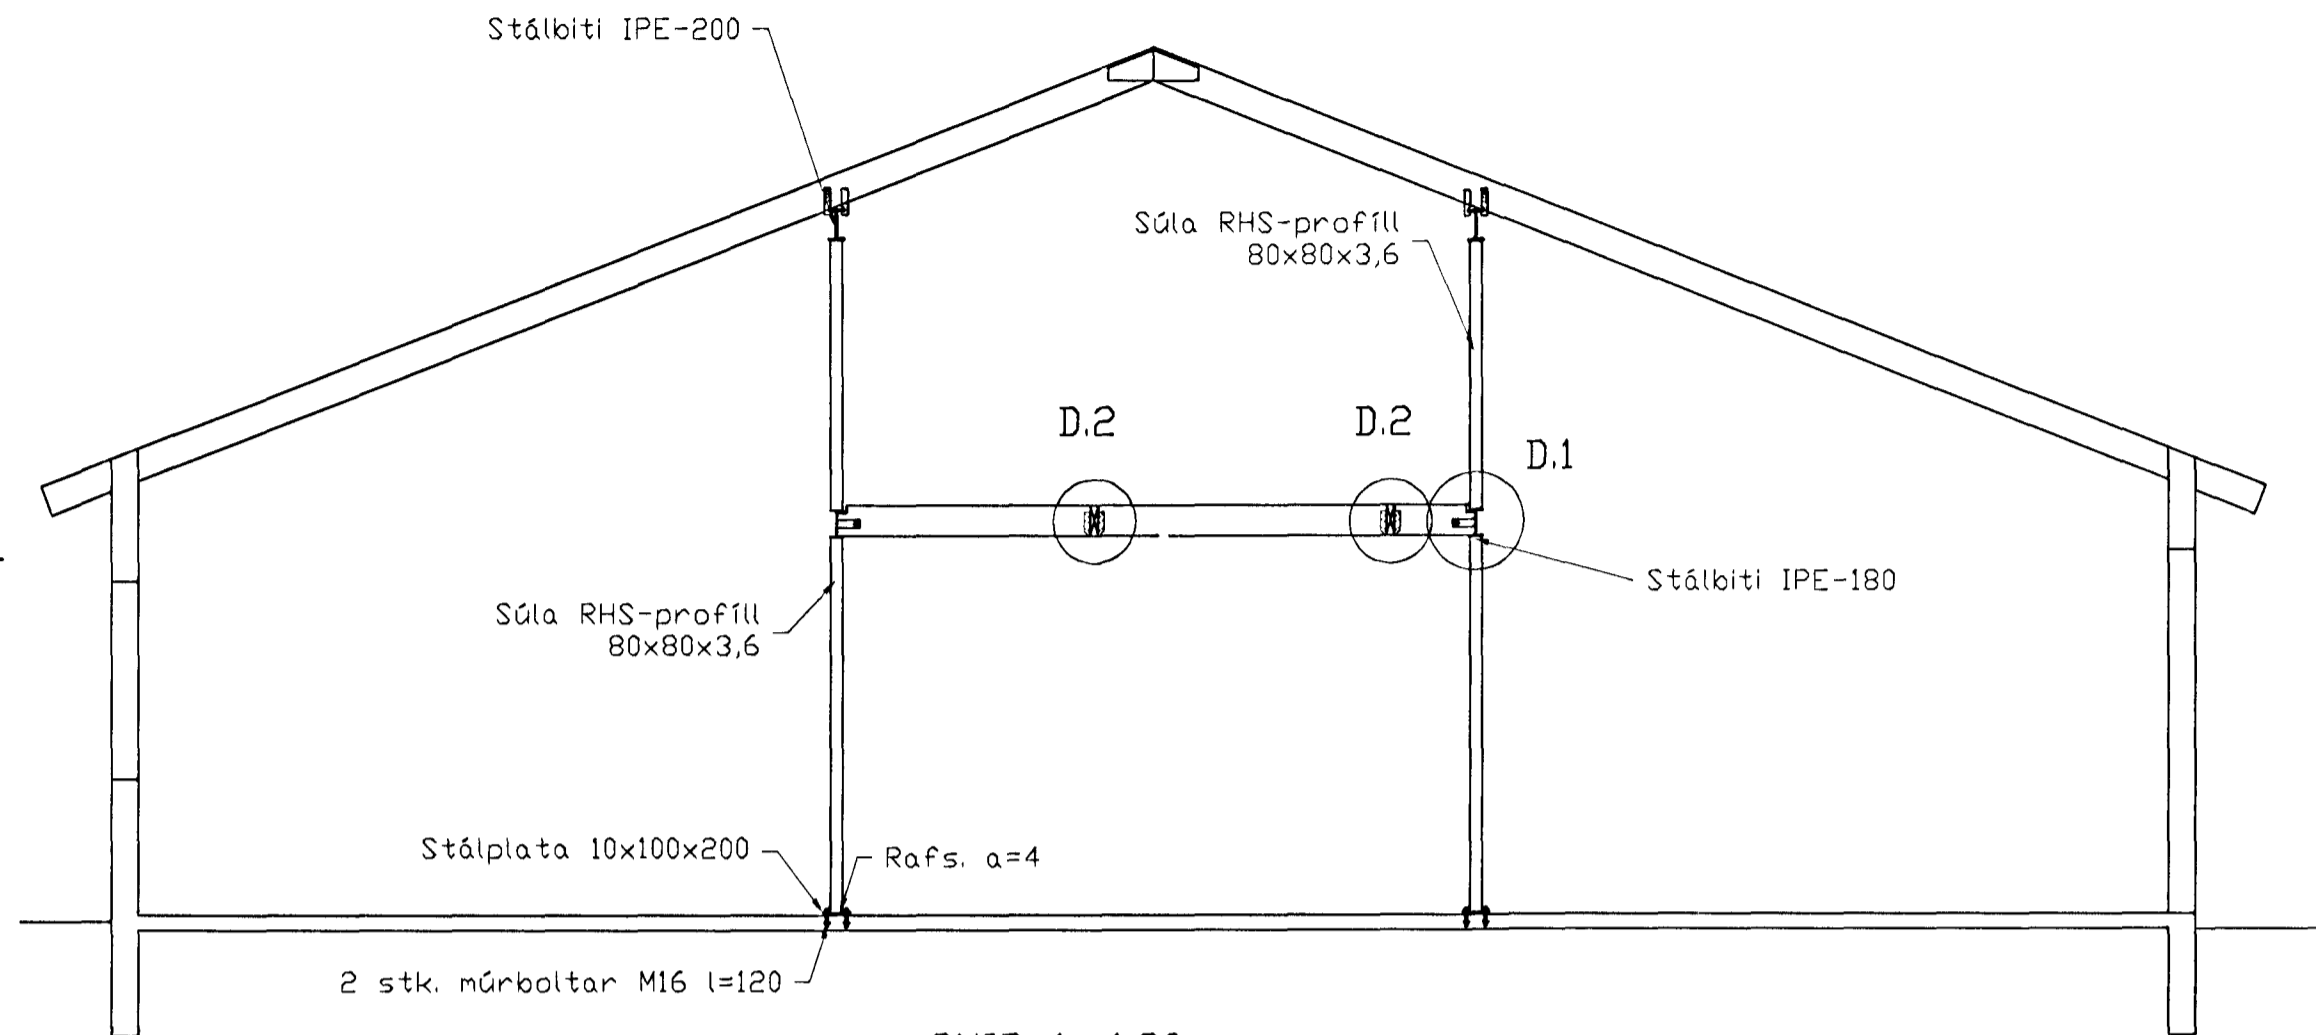


SNID 1, 1:20

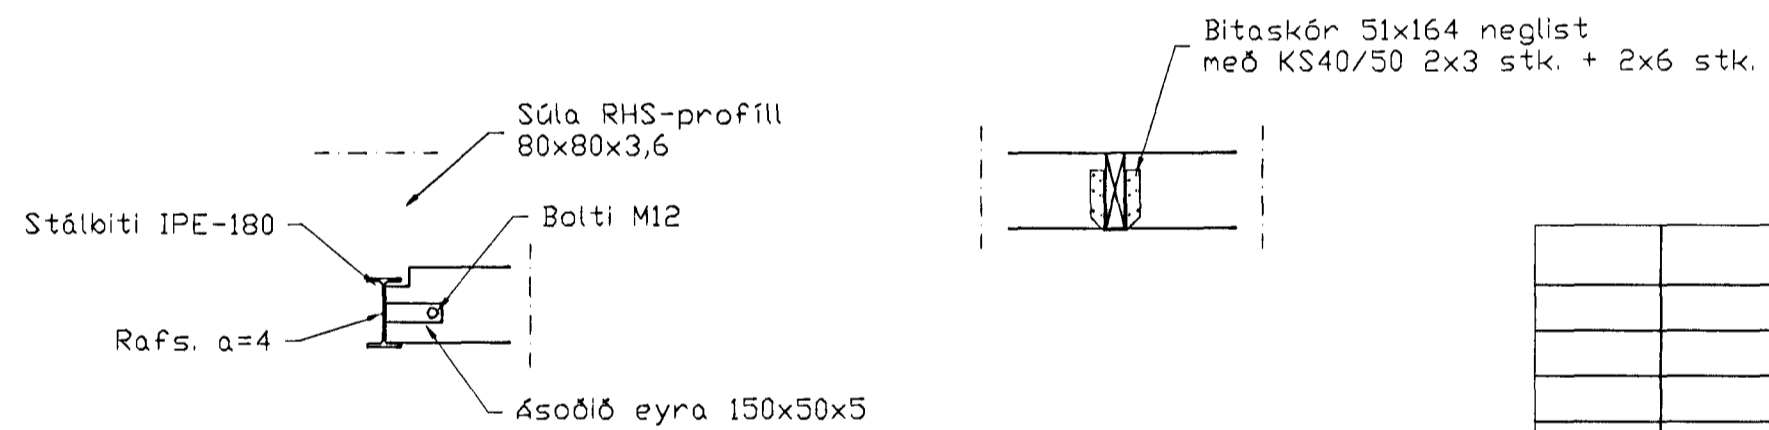

Delli 1, 1:20

Delli 2, 1:20

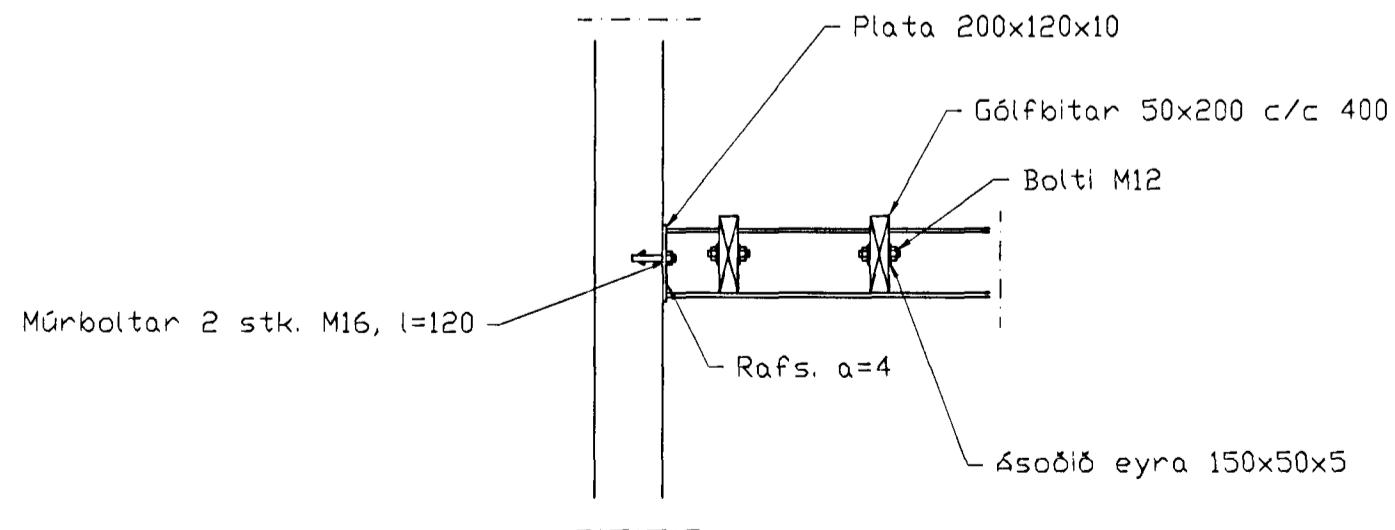

BR.	DAGS.	EDLI BREITINGA	SIGN.

Klettabyggð 6
Hafnarfirði

Milliloft

DAGS. Október 23 1999
VERK NR. 9952
TEIKN. NR. 1-04
HANNAÐ SVEINBJÖRN HINRIKSSON
TEIKNAD SVEINBJÖRN HINRIKSSON
YFIRFARIÐ

Byggingarritun Hafnarfirðar
Alfredi Þórní
23. Okt. 1999
Sigurbjartur Halldórsson

TÆKNIPJÓNUSTA SIGURDAR ÞORLEIFSSONAR ehf
STRANDGÖTU 11 220 HAFNARFIRÐI
SÍMI 555-4255 FAX 565-2875
E-mail taeknihjonusta@islandia.is

