
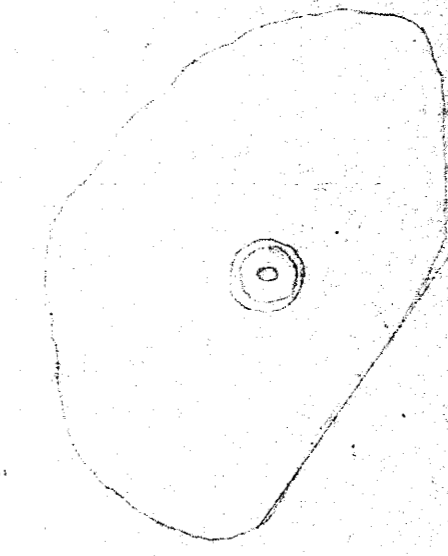


Sambykkt á fundi bygginga-  
neindar þ. 16.5.1984  
BYGGINGAFULLTRUINN  
I HAFNAFIRÐI  
*[Signature]*

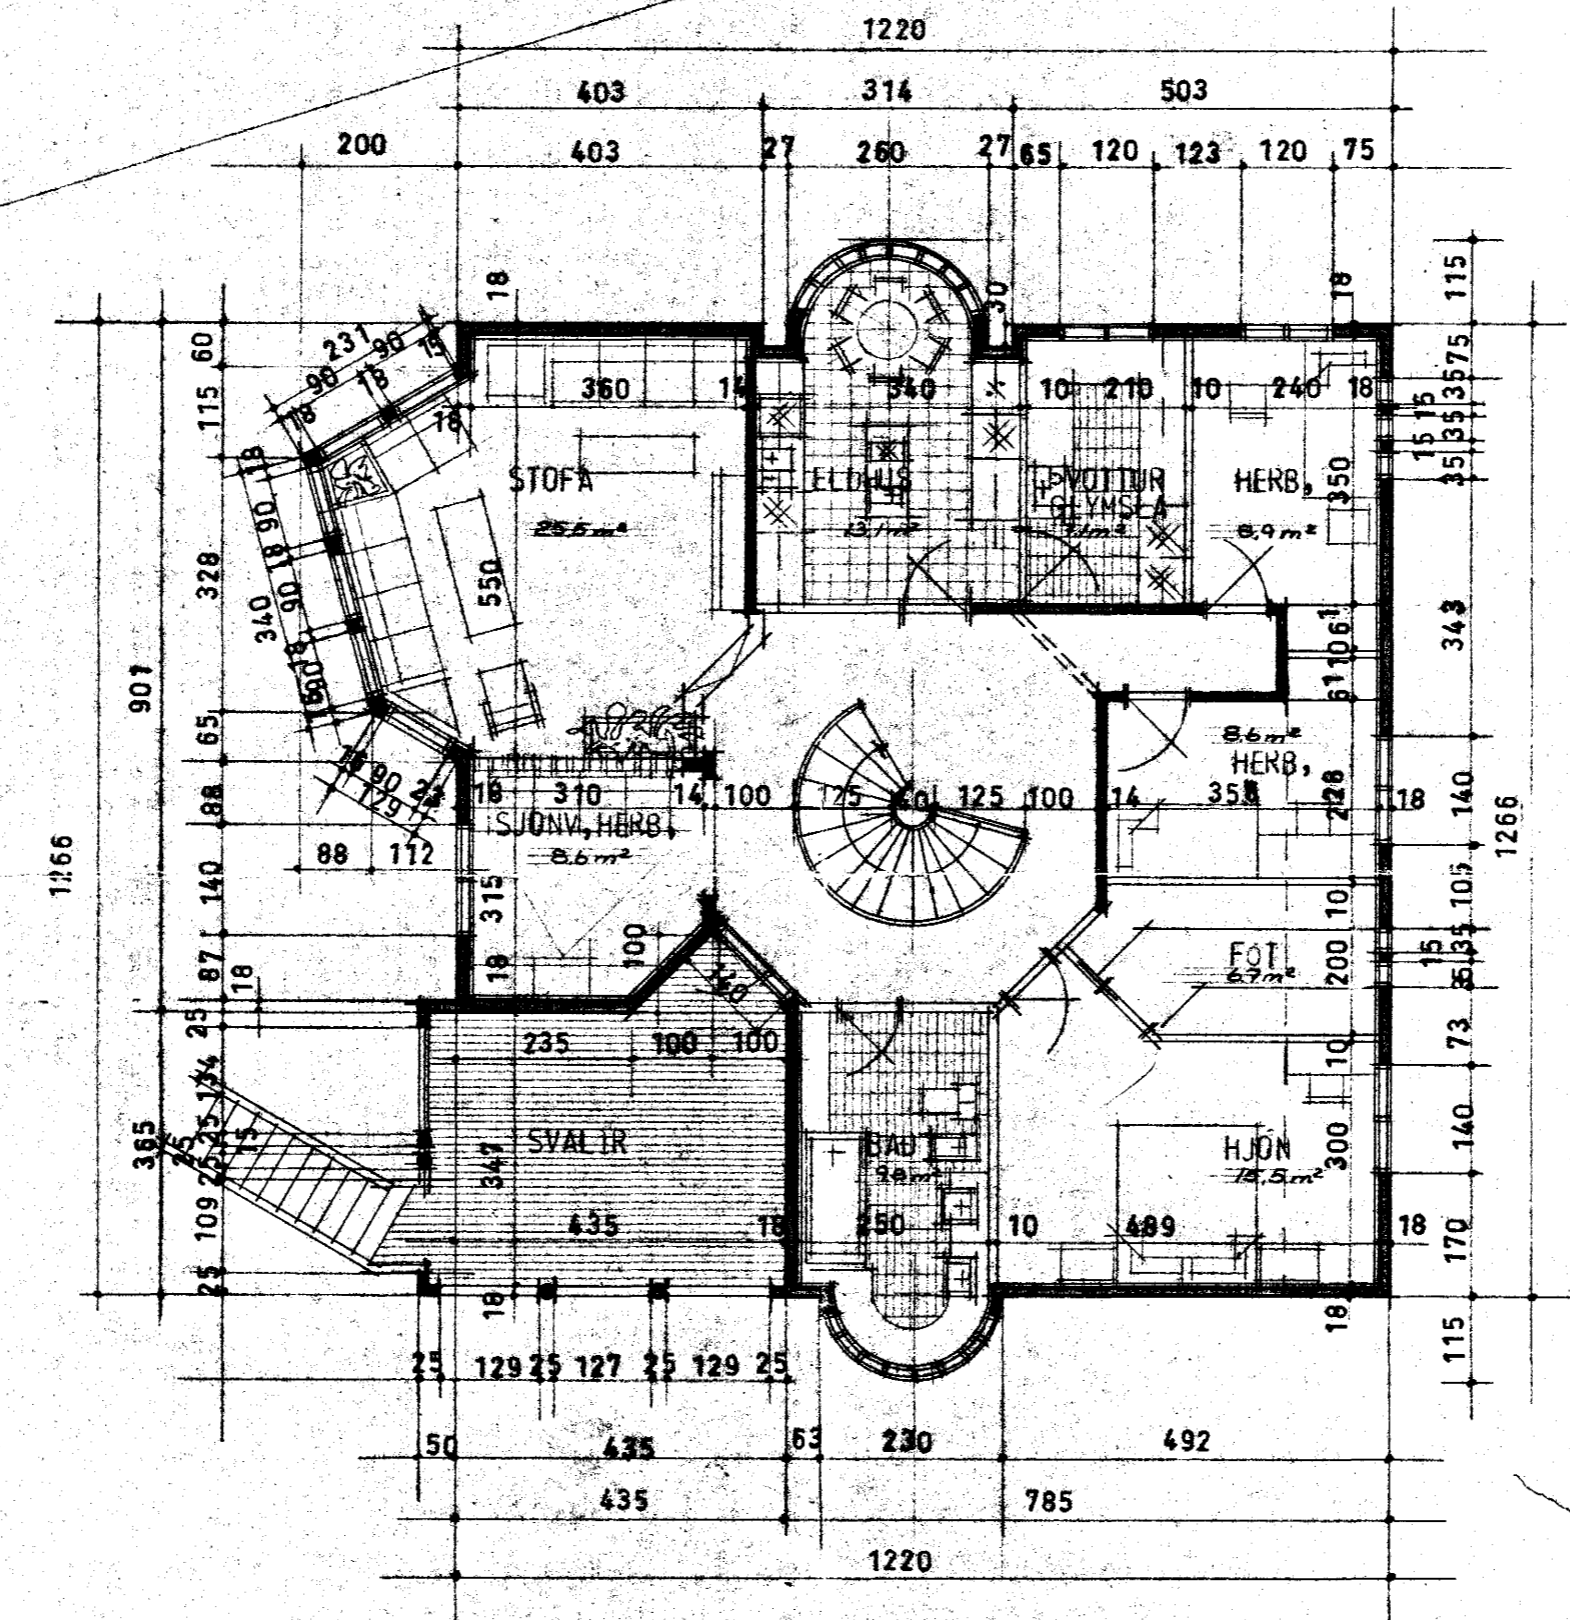

5180-0150-01

UPPDRATT PENNAN MA EKKI NOTA SEM VINNUTEIKNINGU

VERKEFNI KLETTAGATA 15, HAFNAFIRÐI	VERK NR.	TEIKN.	TEIKN. NR.
EFRIHAÐ 1:100	DAGS. MARS 1984	BR.	<b>103</b>
<b>ARKO</b> <i>[Signature]</i> <b>ÁSMUNDUR, ROBERT OG KALDAL</b>			LAUGAVEG 41 SÍMI 21930