



Sambykkt á fundi bygginga-
nefndar þ. 16.5.1984
BYGGINGAFULLTRÚINN
Í HAFNARFIRÐI
[Signature]

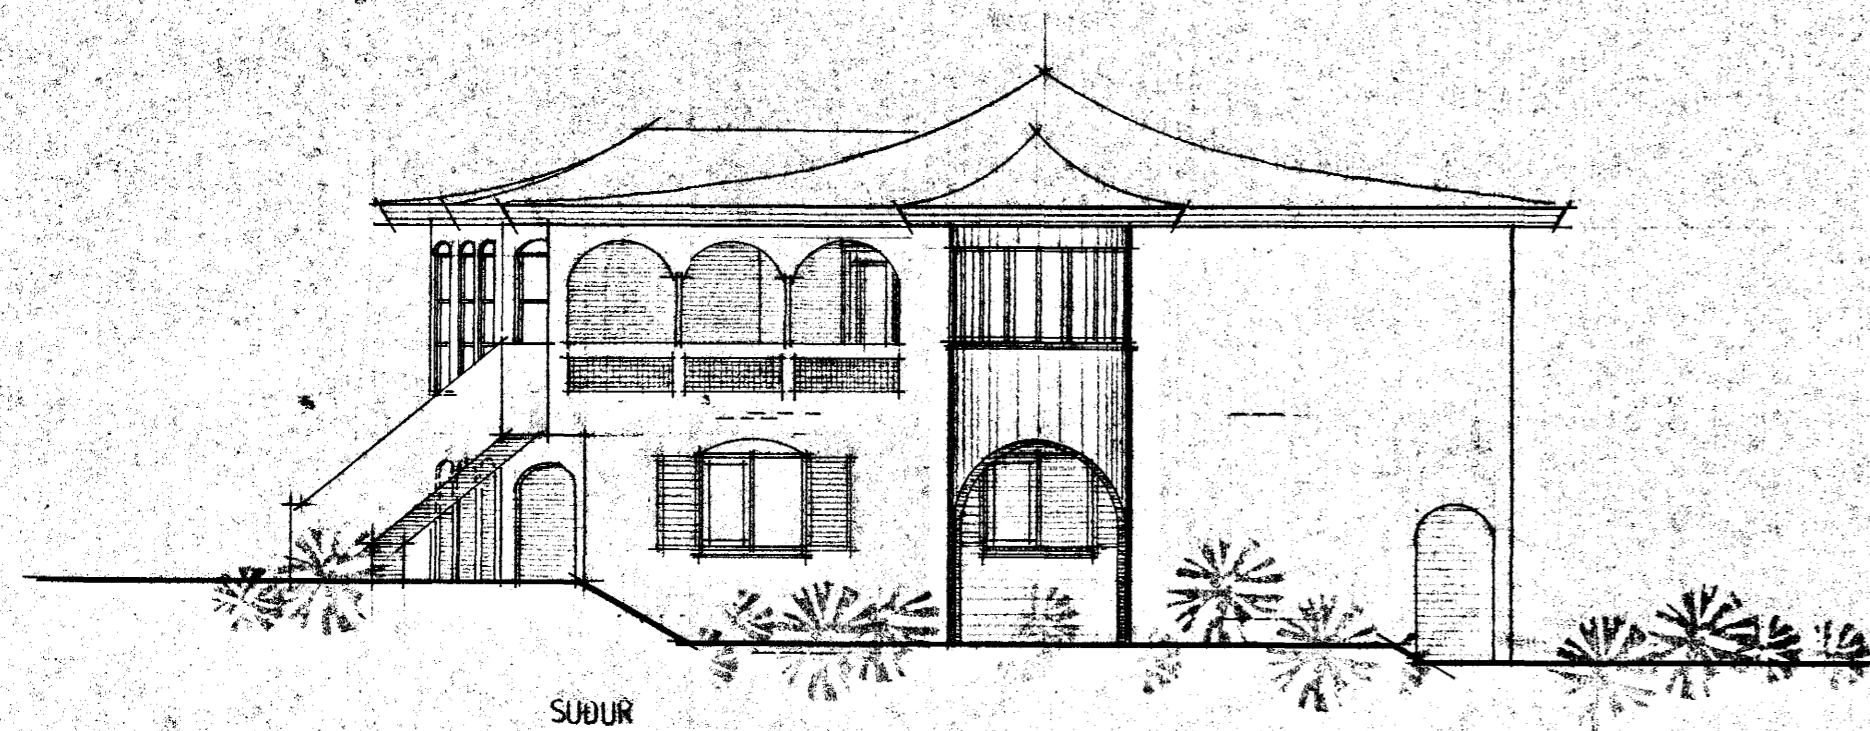

SÚÐUR



VESTUR

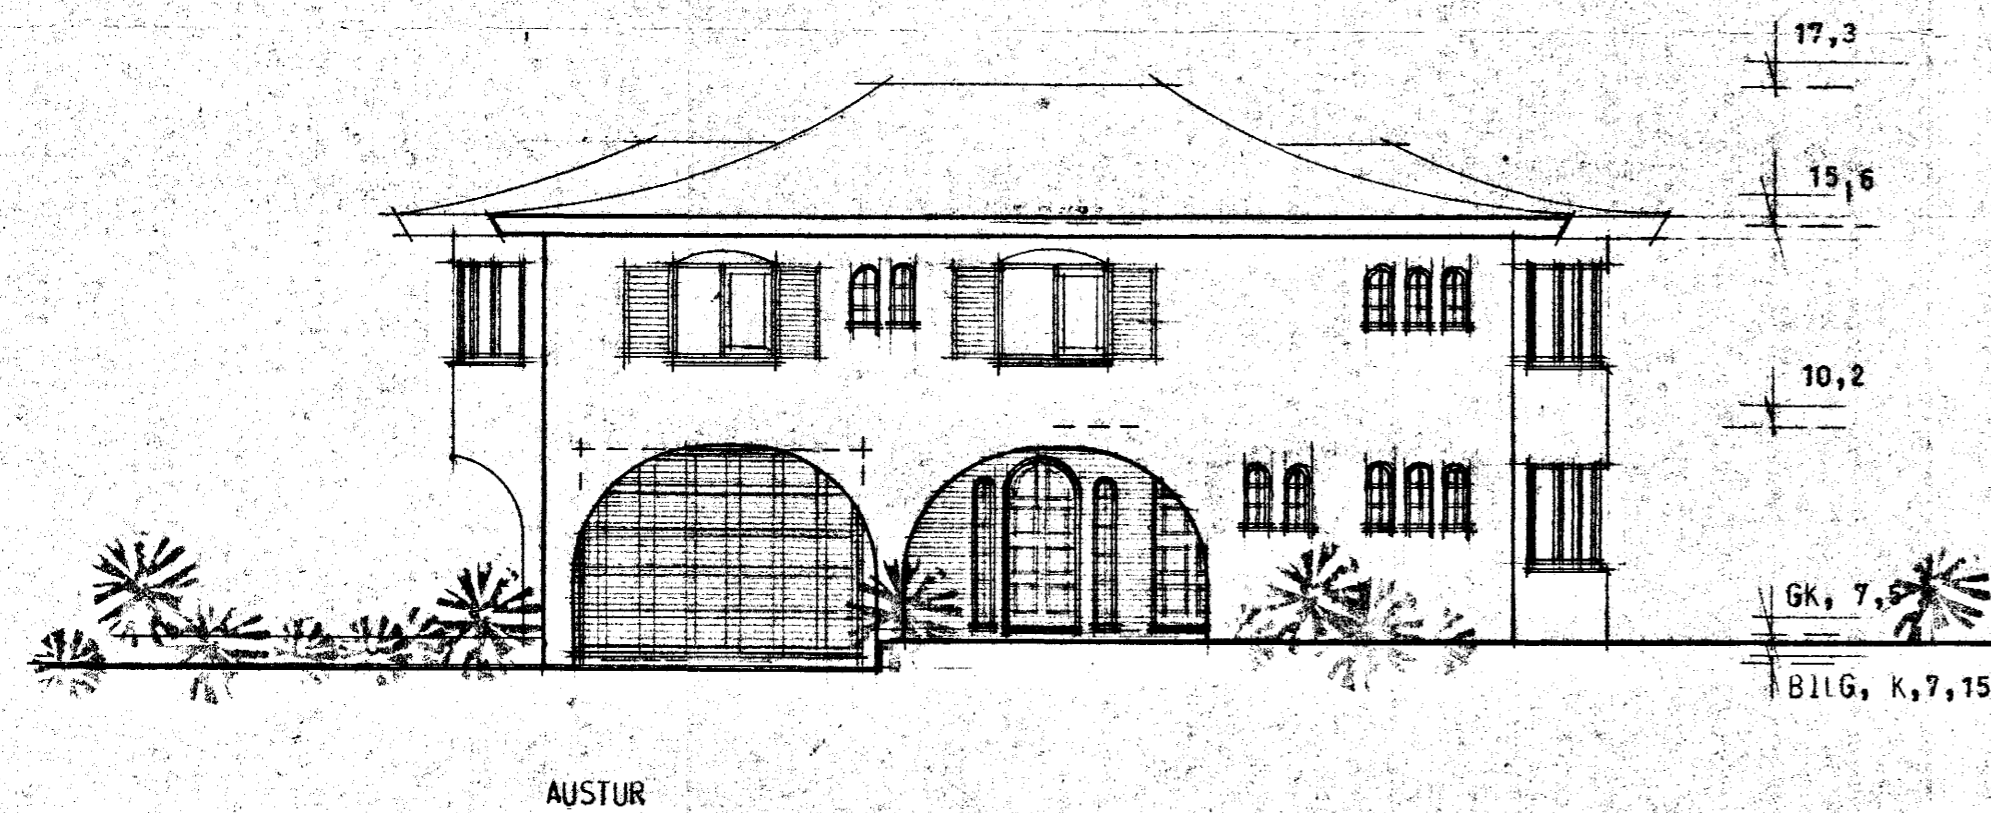

AUSTUR



NORÐUR

5/80-0150 01

EYRIRSPURN

VERKEFNI
KLETTAGATA 15

UTLIT 1:100

VERK NR.	TEIKN.	TEIKN. NR.
DAGS. MARS 1984		104
BR.		

ARKO *[Signature]*
ÁSMUNDUR, RÓBERT OG KALDAL LAUGAVEG 41 SÍMI 21930