
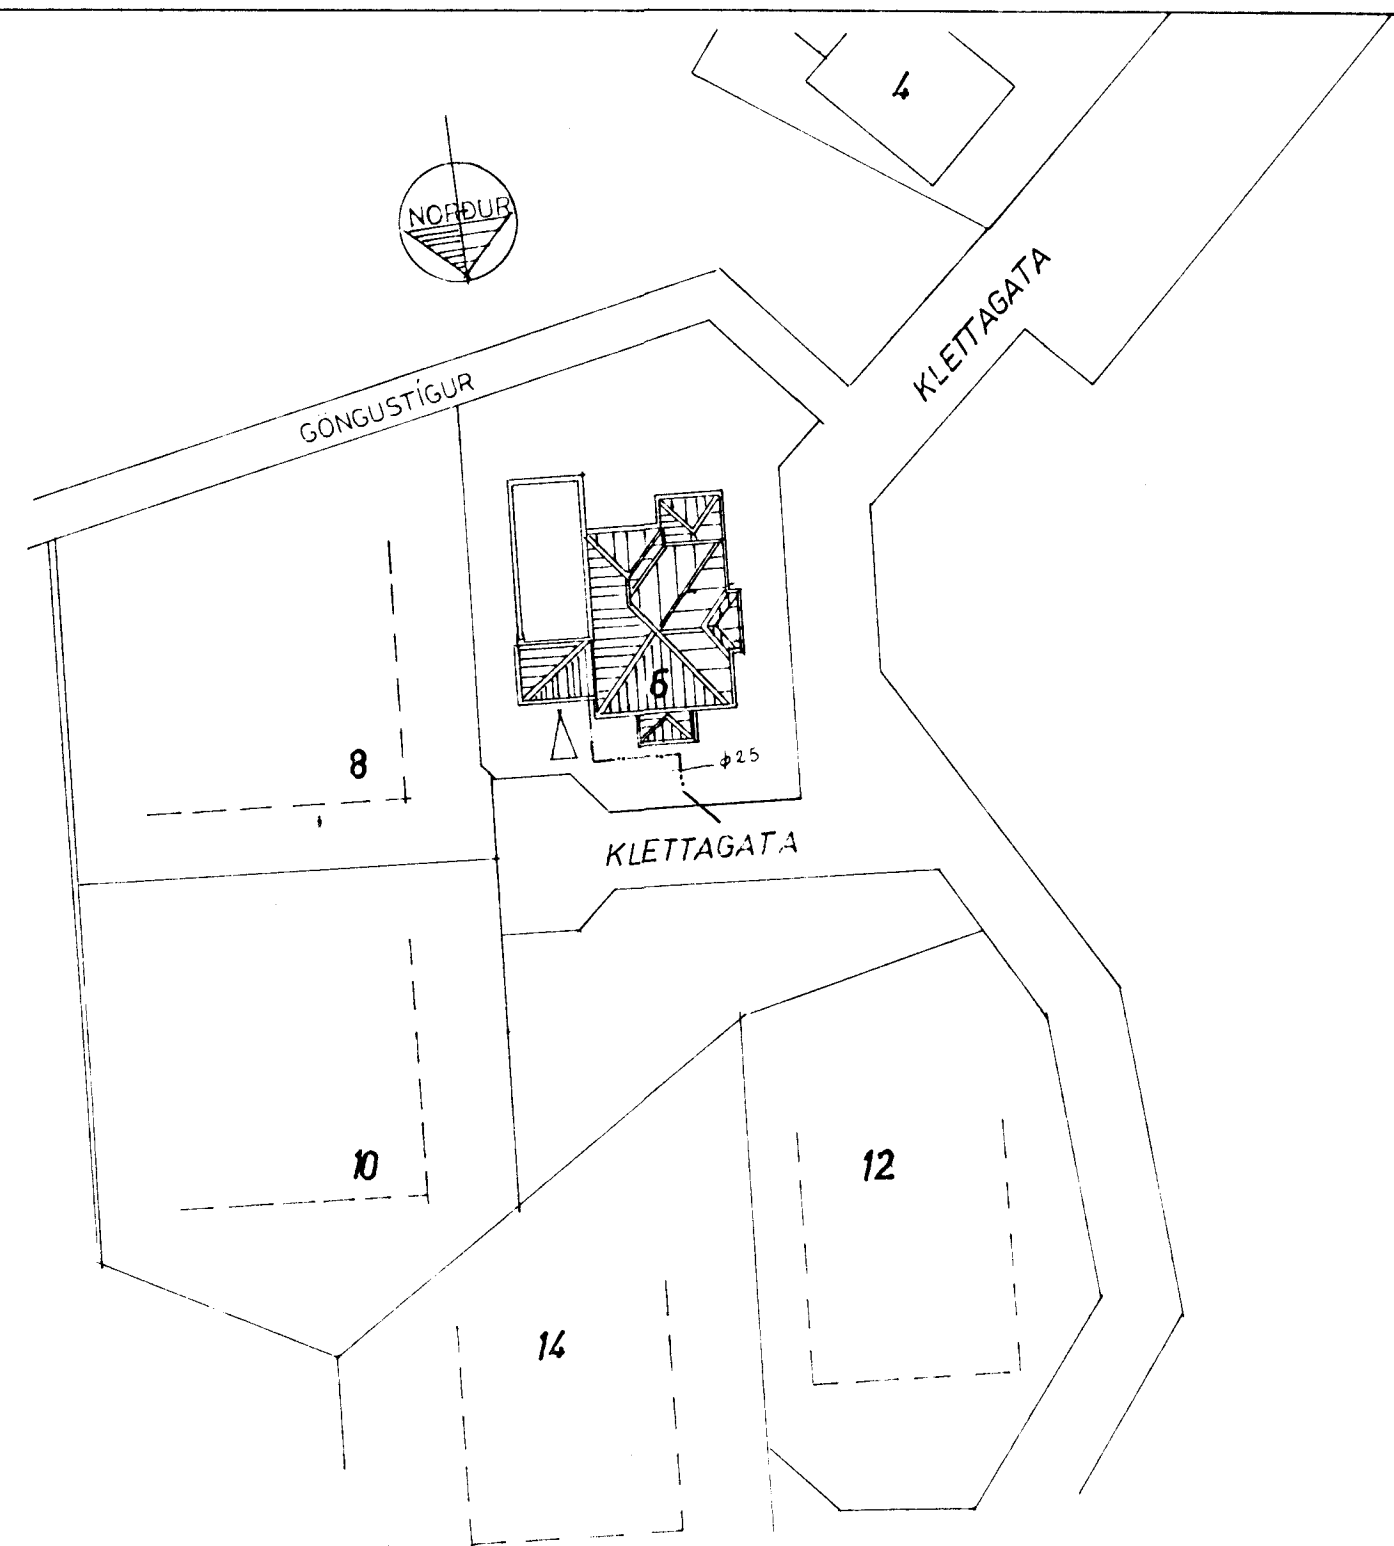



EFRI HÆÐ GRUNNMYND 150.

OFNASKRÁ

NO	MESTA HÆÐ	MESTA LENGD	KCAL/H	TENGI
1	60	310	1420	CD
2	28	160	815	AB
3	28	260	1320	CD
4	63	300	1160	CD
5	56	250	785	AB
6	28	180	1005	CD
7	63	150	480	CD
8	140	70	955	CD
9	42	40	70	CD
10	63	65	265	AB
11	77	160	1375	CD
12	77	160	1375	CD
13	56	100	330	AB
1.1	63	290	1185	AB
1.2	70	160	1135	CD
1.3	70	160	920	CD
1.4	70	160	755	AB
1.5	91	60	565	CD
1.6	70	150	825	AB
1.7	70	150	760	AB
1.8	63	110	430	AB

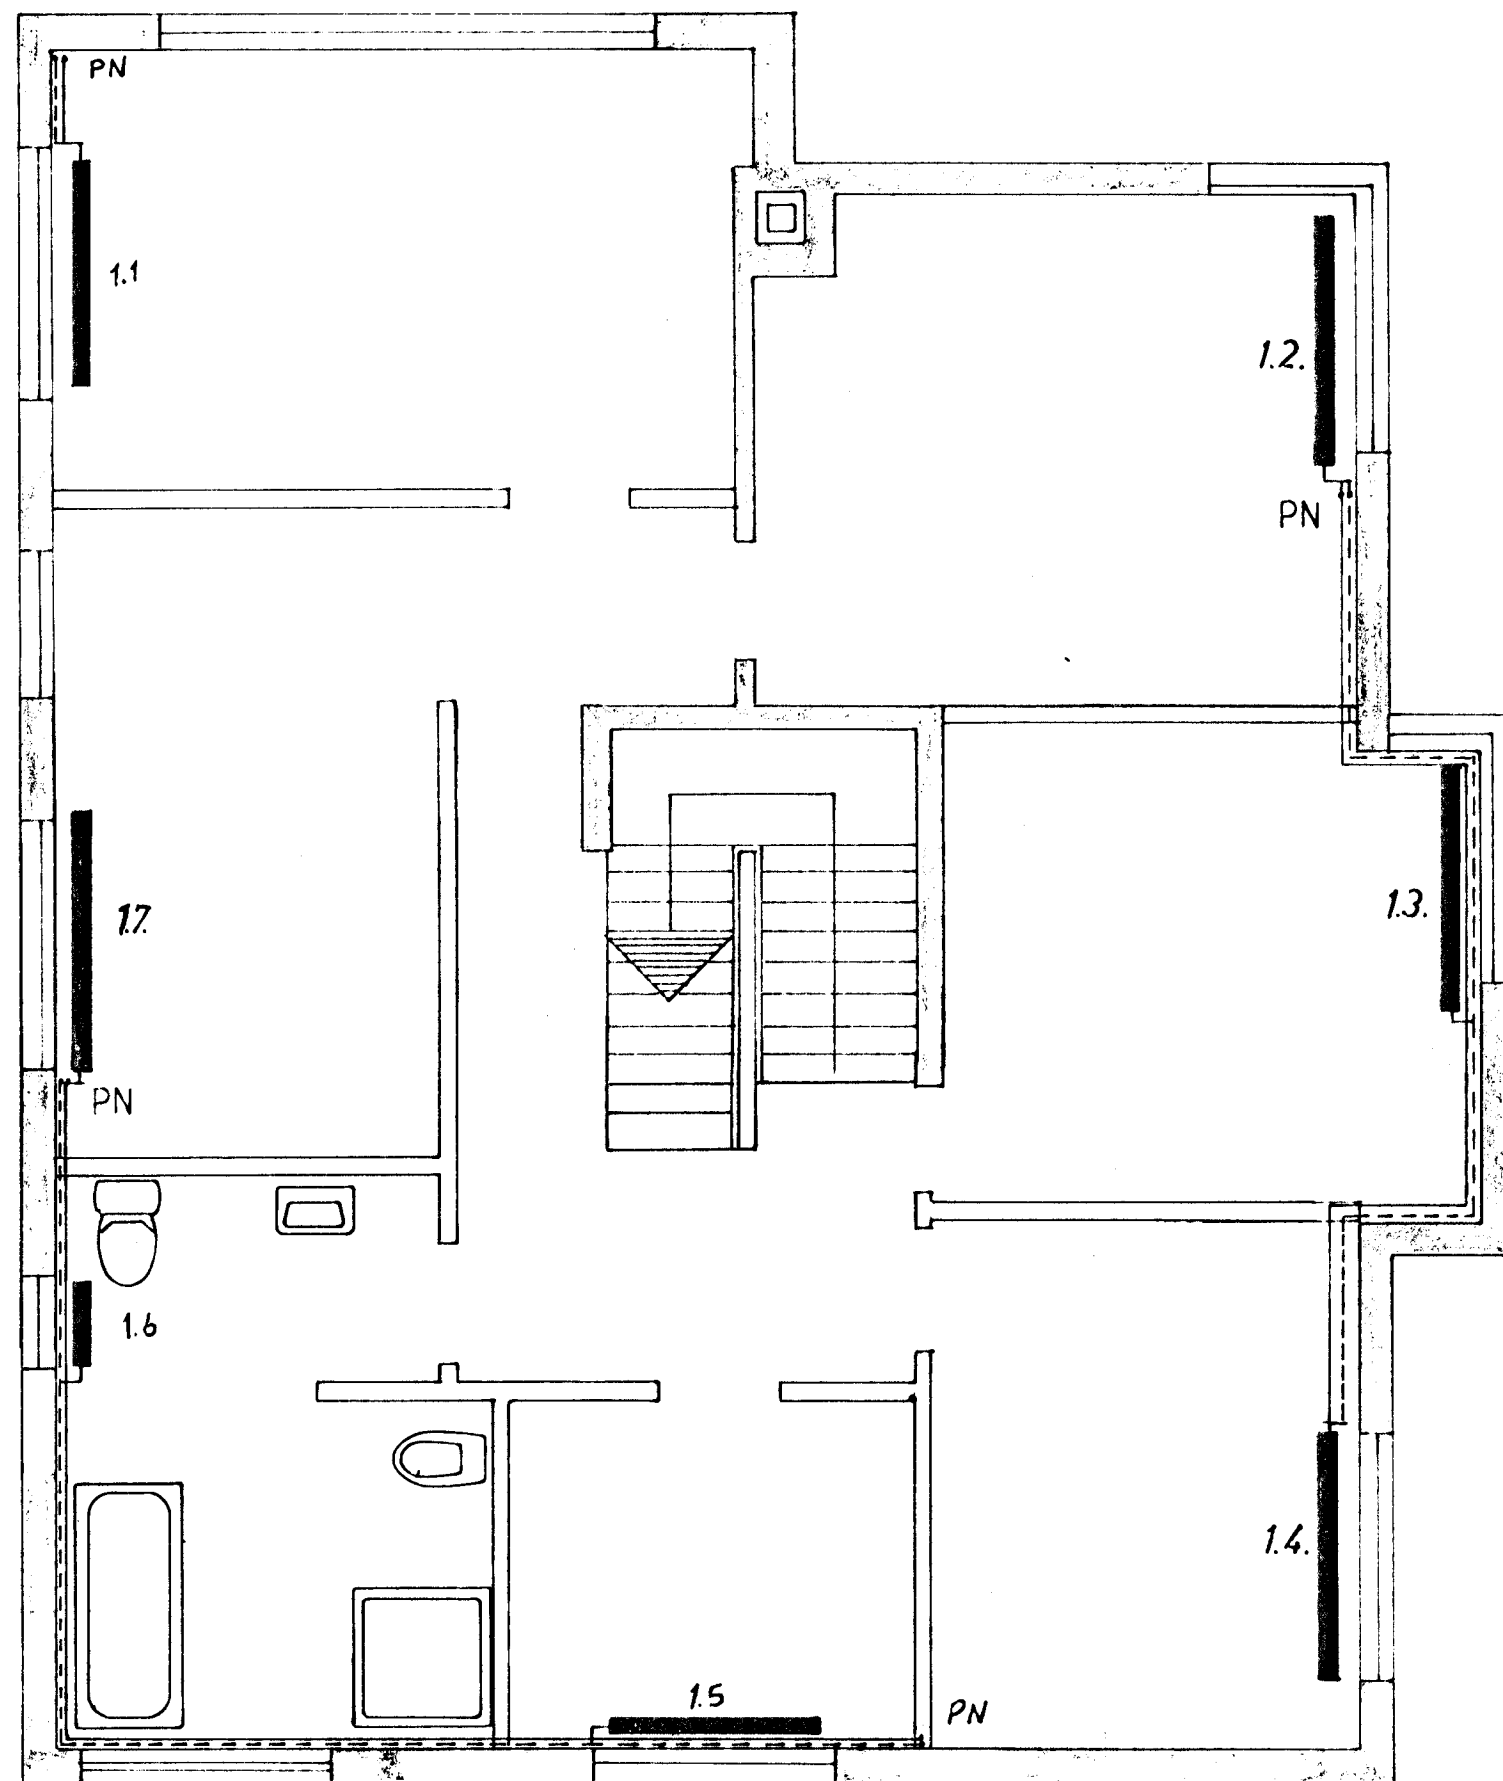

AFSTÖÐUMYND 1:500

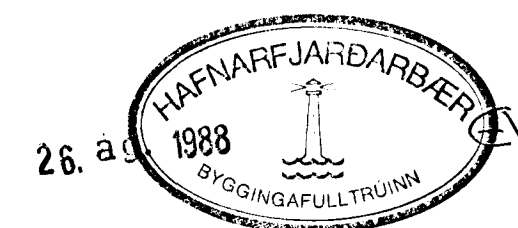

BREYTT Ágúst '88 Síðir B.

KLETTAGATA 6 HAFNARFIRÐI.	VERK	BL.NR.
		4.2
OFNAKERFI EFRI HÆÐ AFSTÖÐUMYND	HAFNARF MAÍ '85	
	M.K.V. 1:50	REIKN. Síðir B. TEIKN. G.
	1:500	
VERKFRÆÐISTOFA HALLDÓRS HANNESSONAR SUBURGÖTU 14 HAFNARFIRÐI S:54355		