



Samþykkt á fundi bygginga-  
nefndar þ. 7.14.1976  
BYGGINGAFULLTRÚINN  
Í HAFNARFIRÐI  
*S. Magnússon*

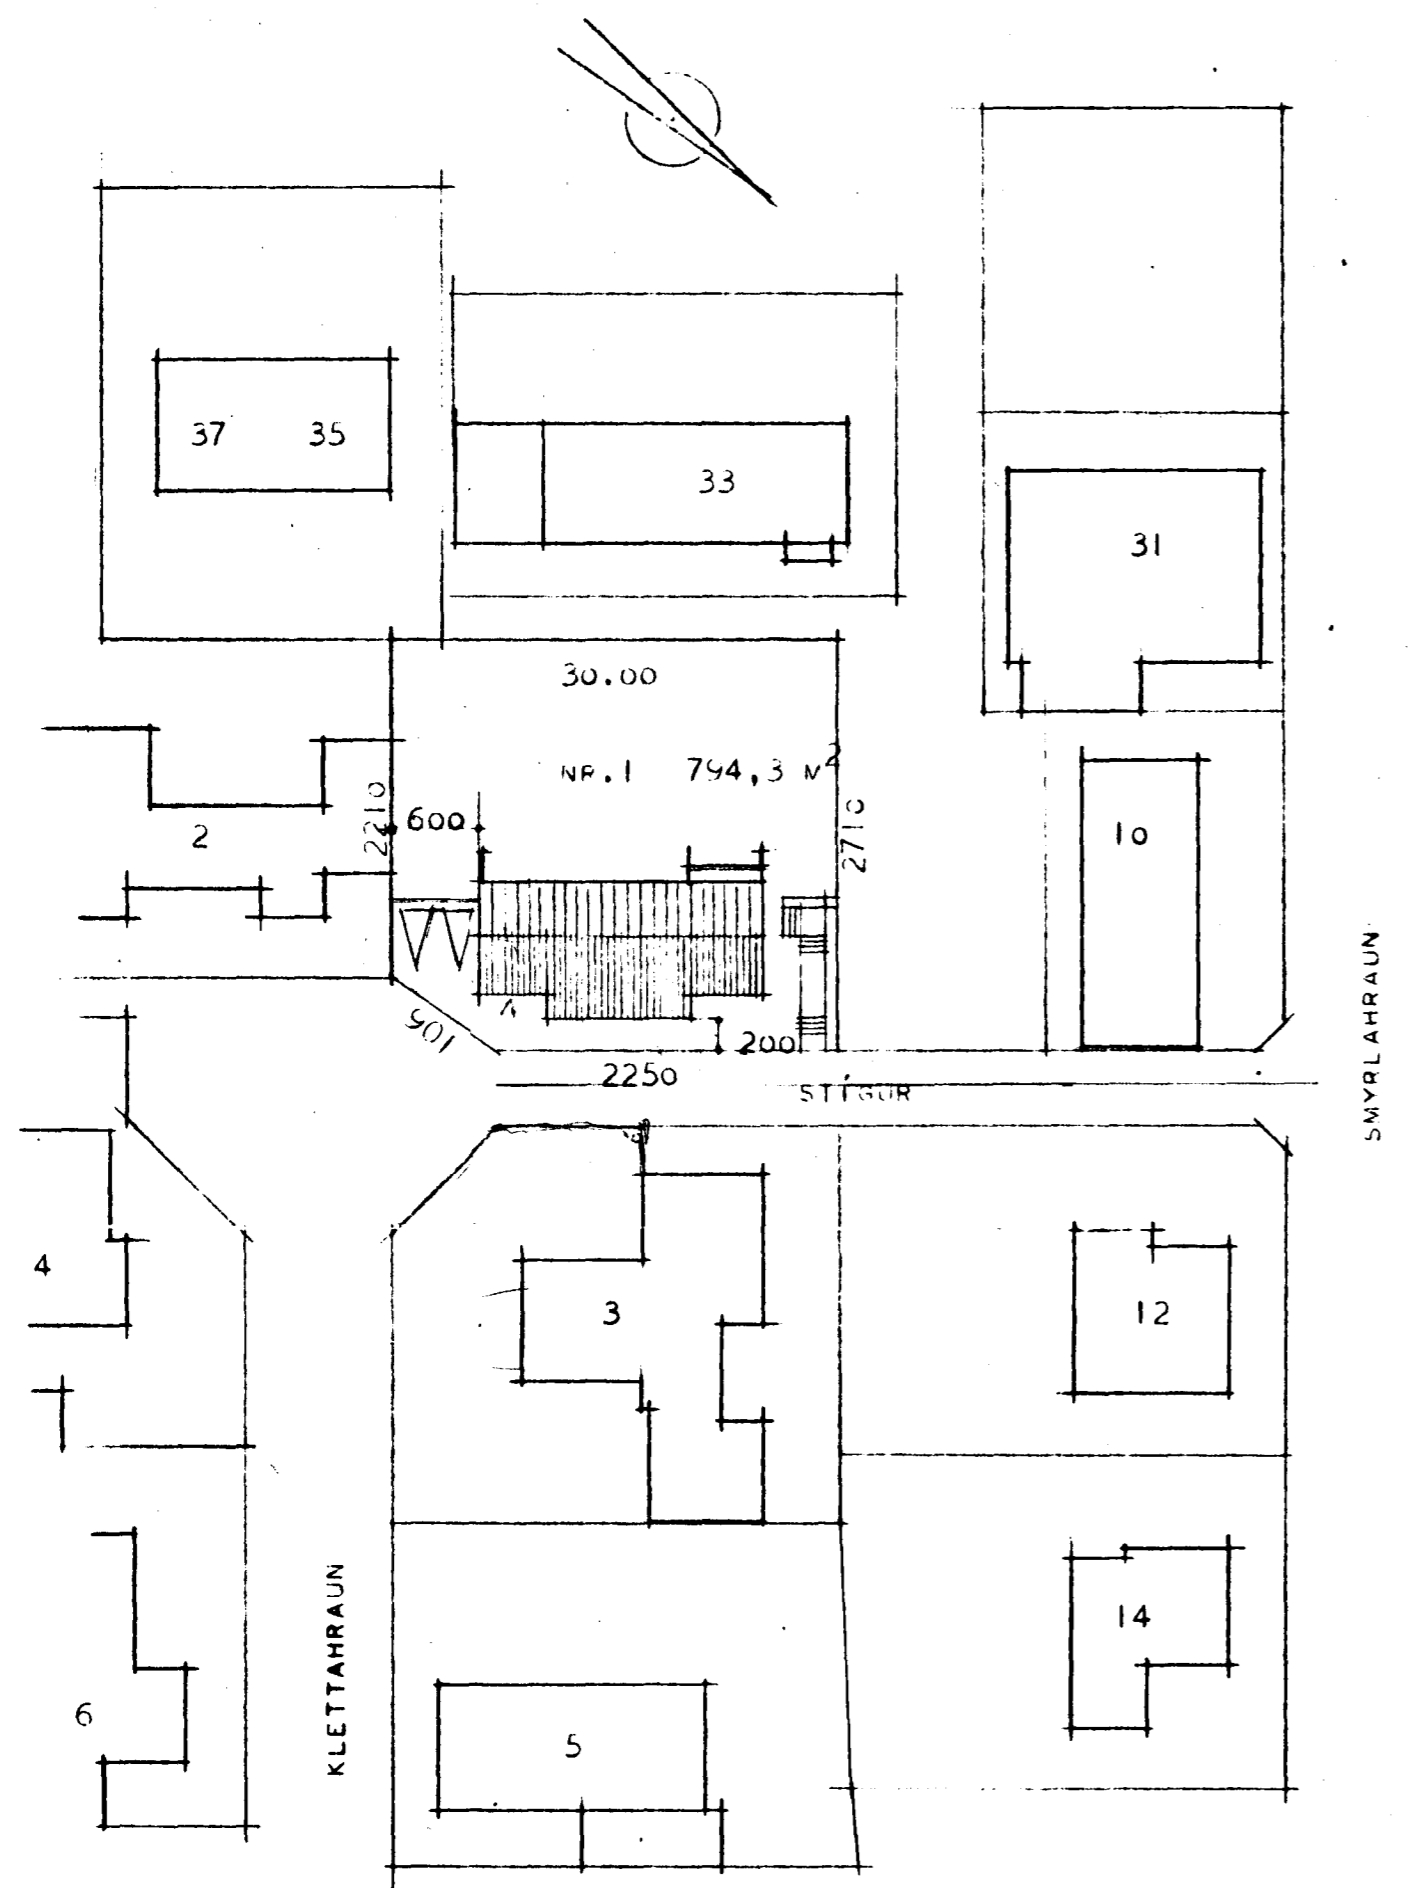

AFSTAGA 1:500

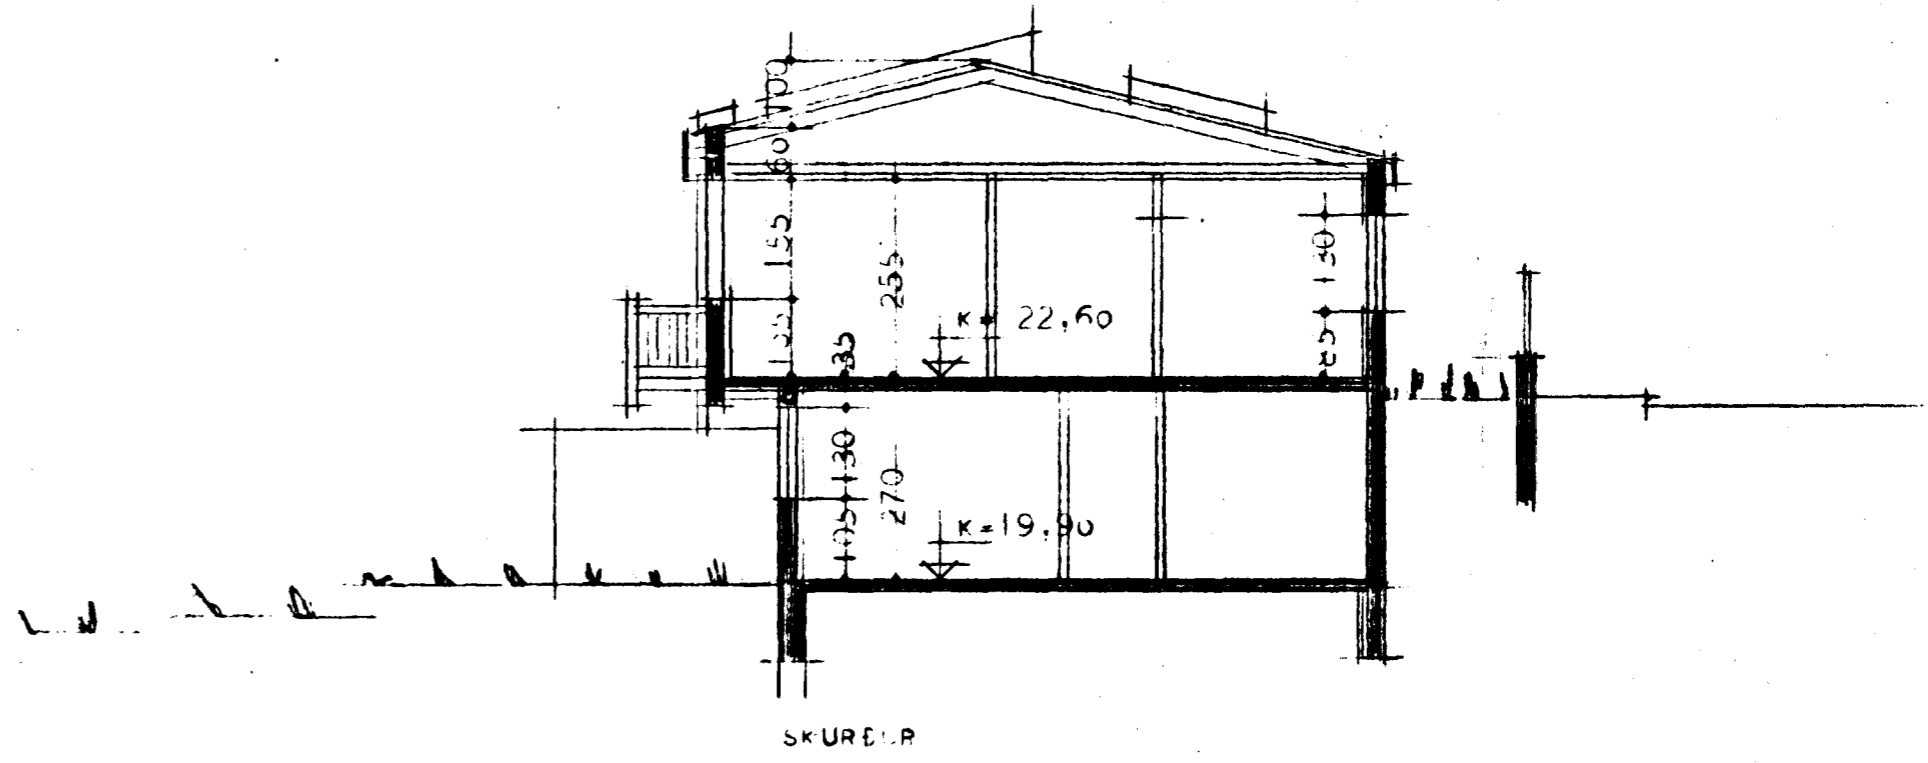

KLETTAHAUN NR. 1 HAFNARFIRÐI  
AFSTAGA OG SKURÐUR 1:500, 1:100  
REYKJAVÍK, APRÍL 1976  
ÞORVALDUR KRISTMUNDSSON, *Þ.K.*  
ARKITEKT.  
MAGNÚS GUÐMUNDSSON