
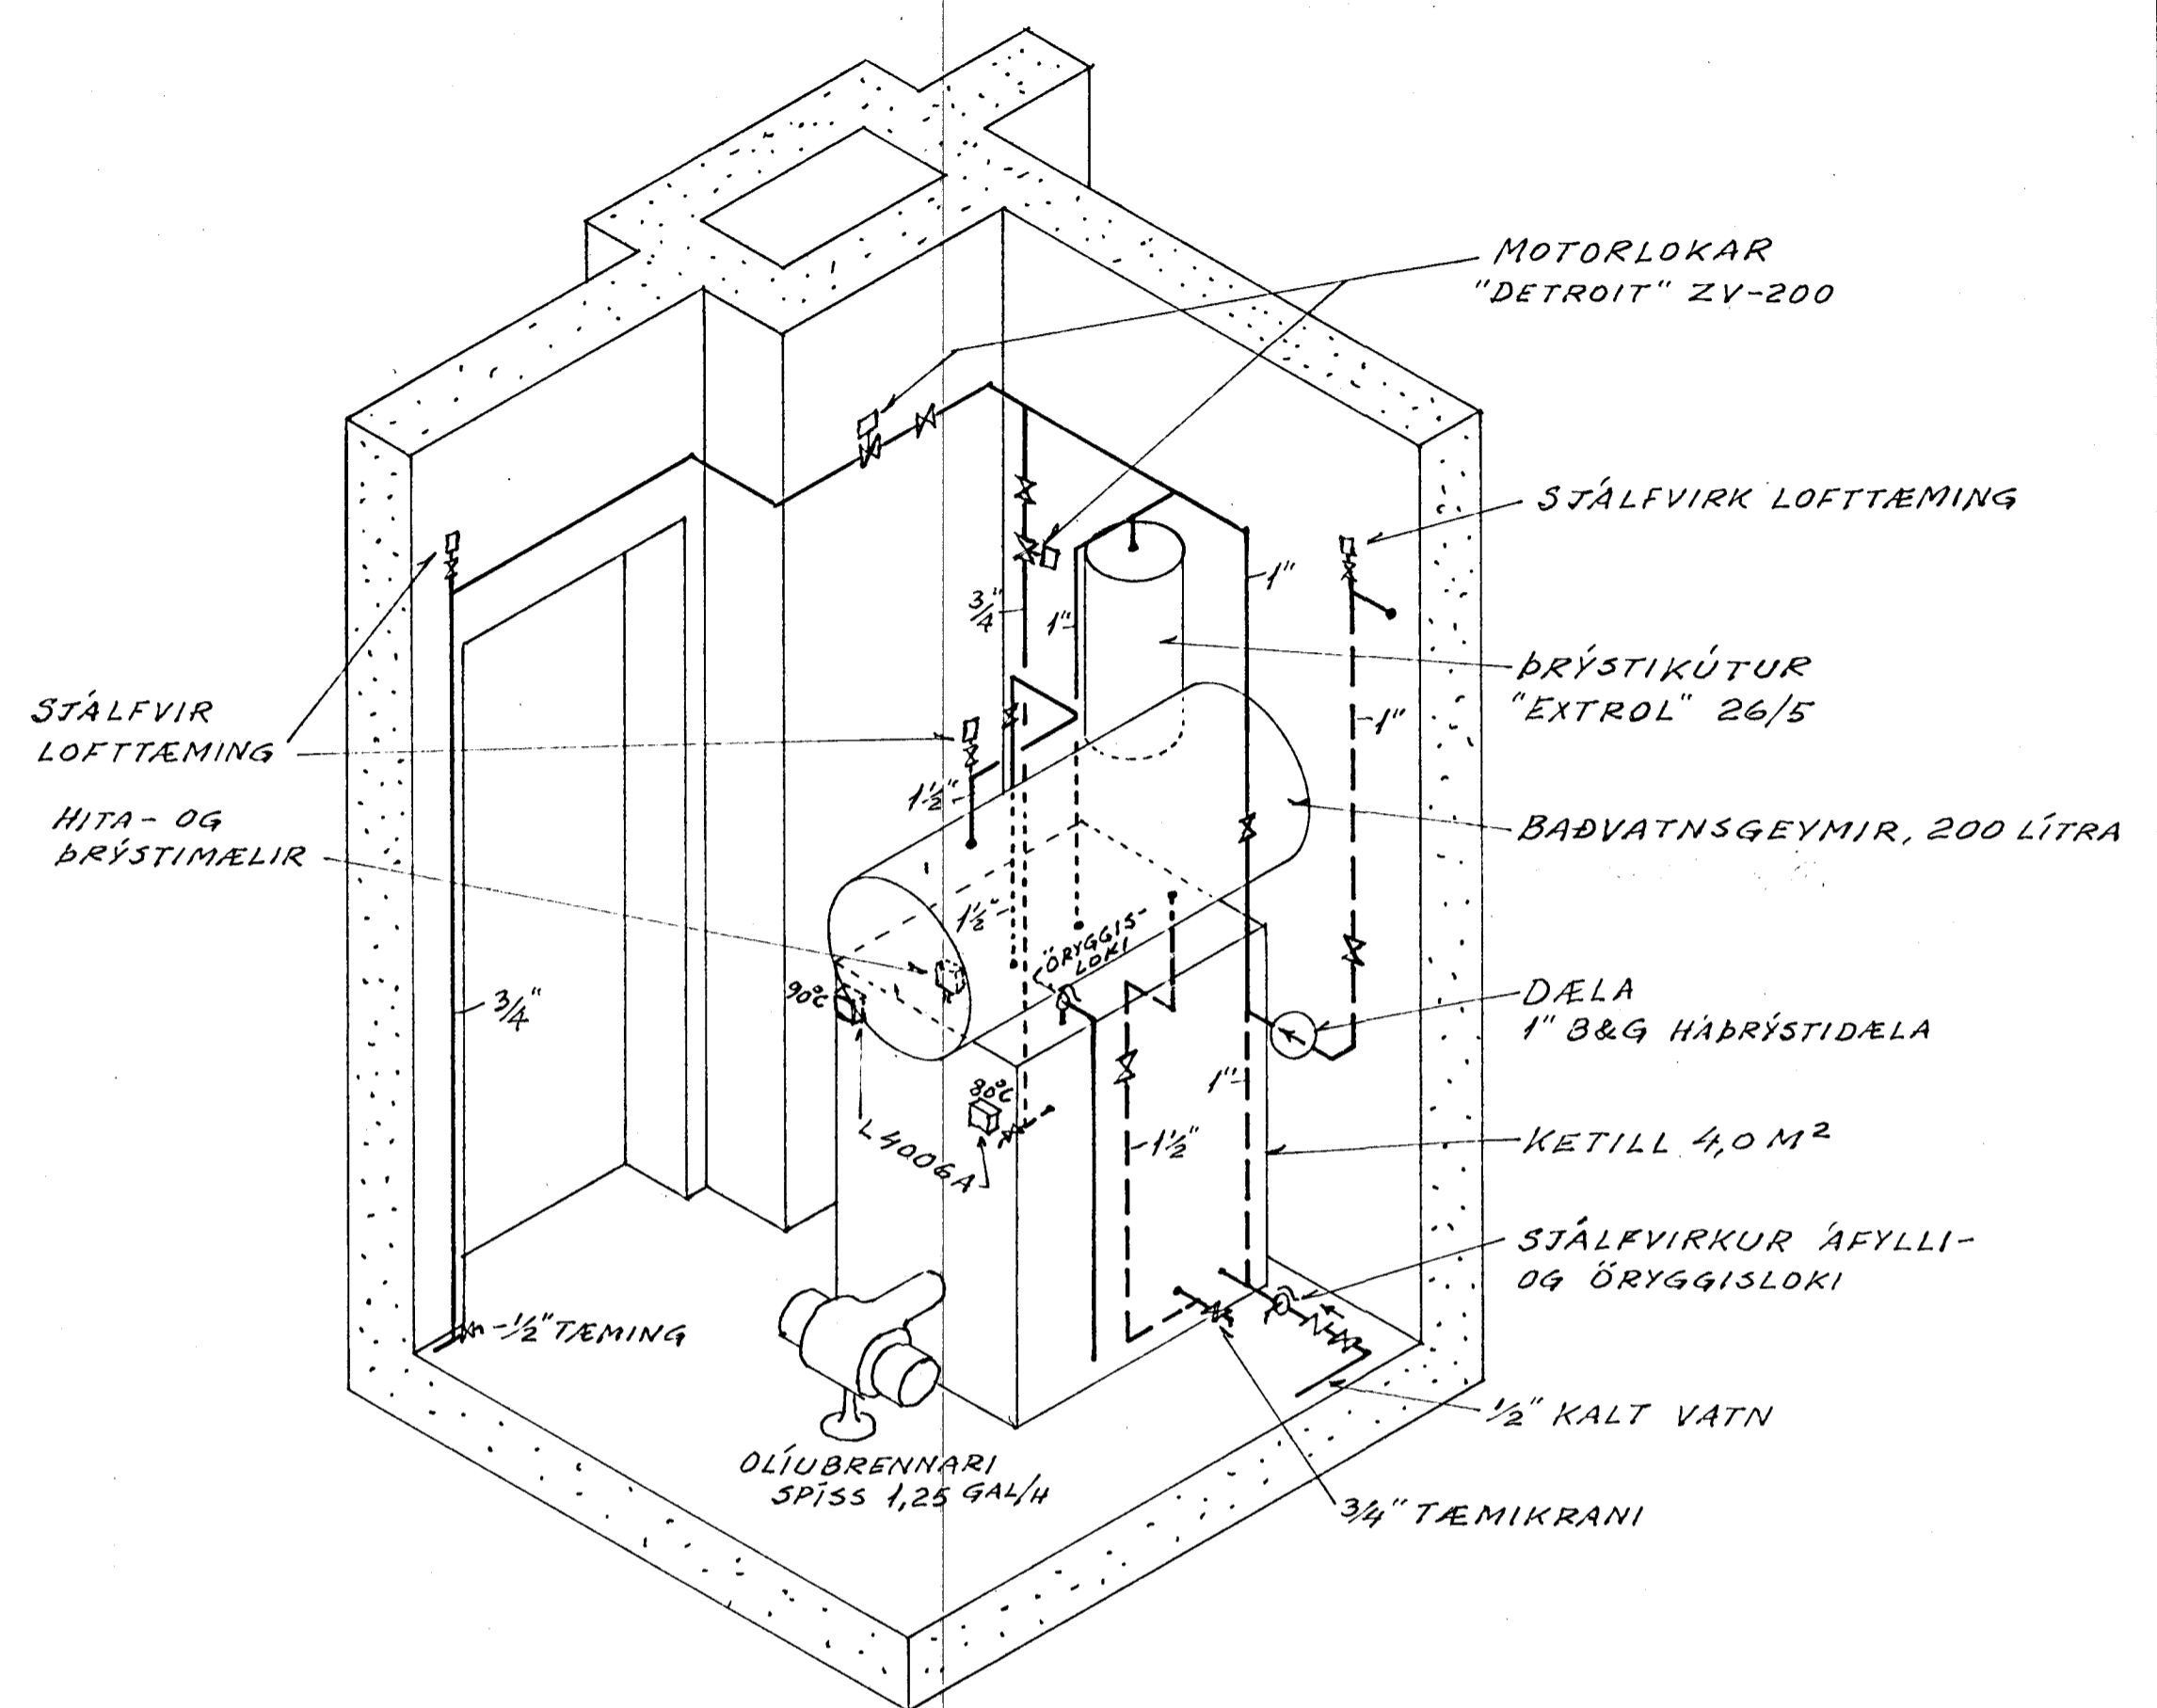



④ HERBERGISHITASTILLIR

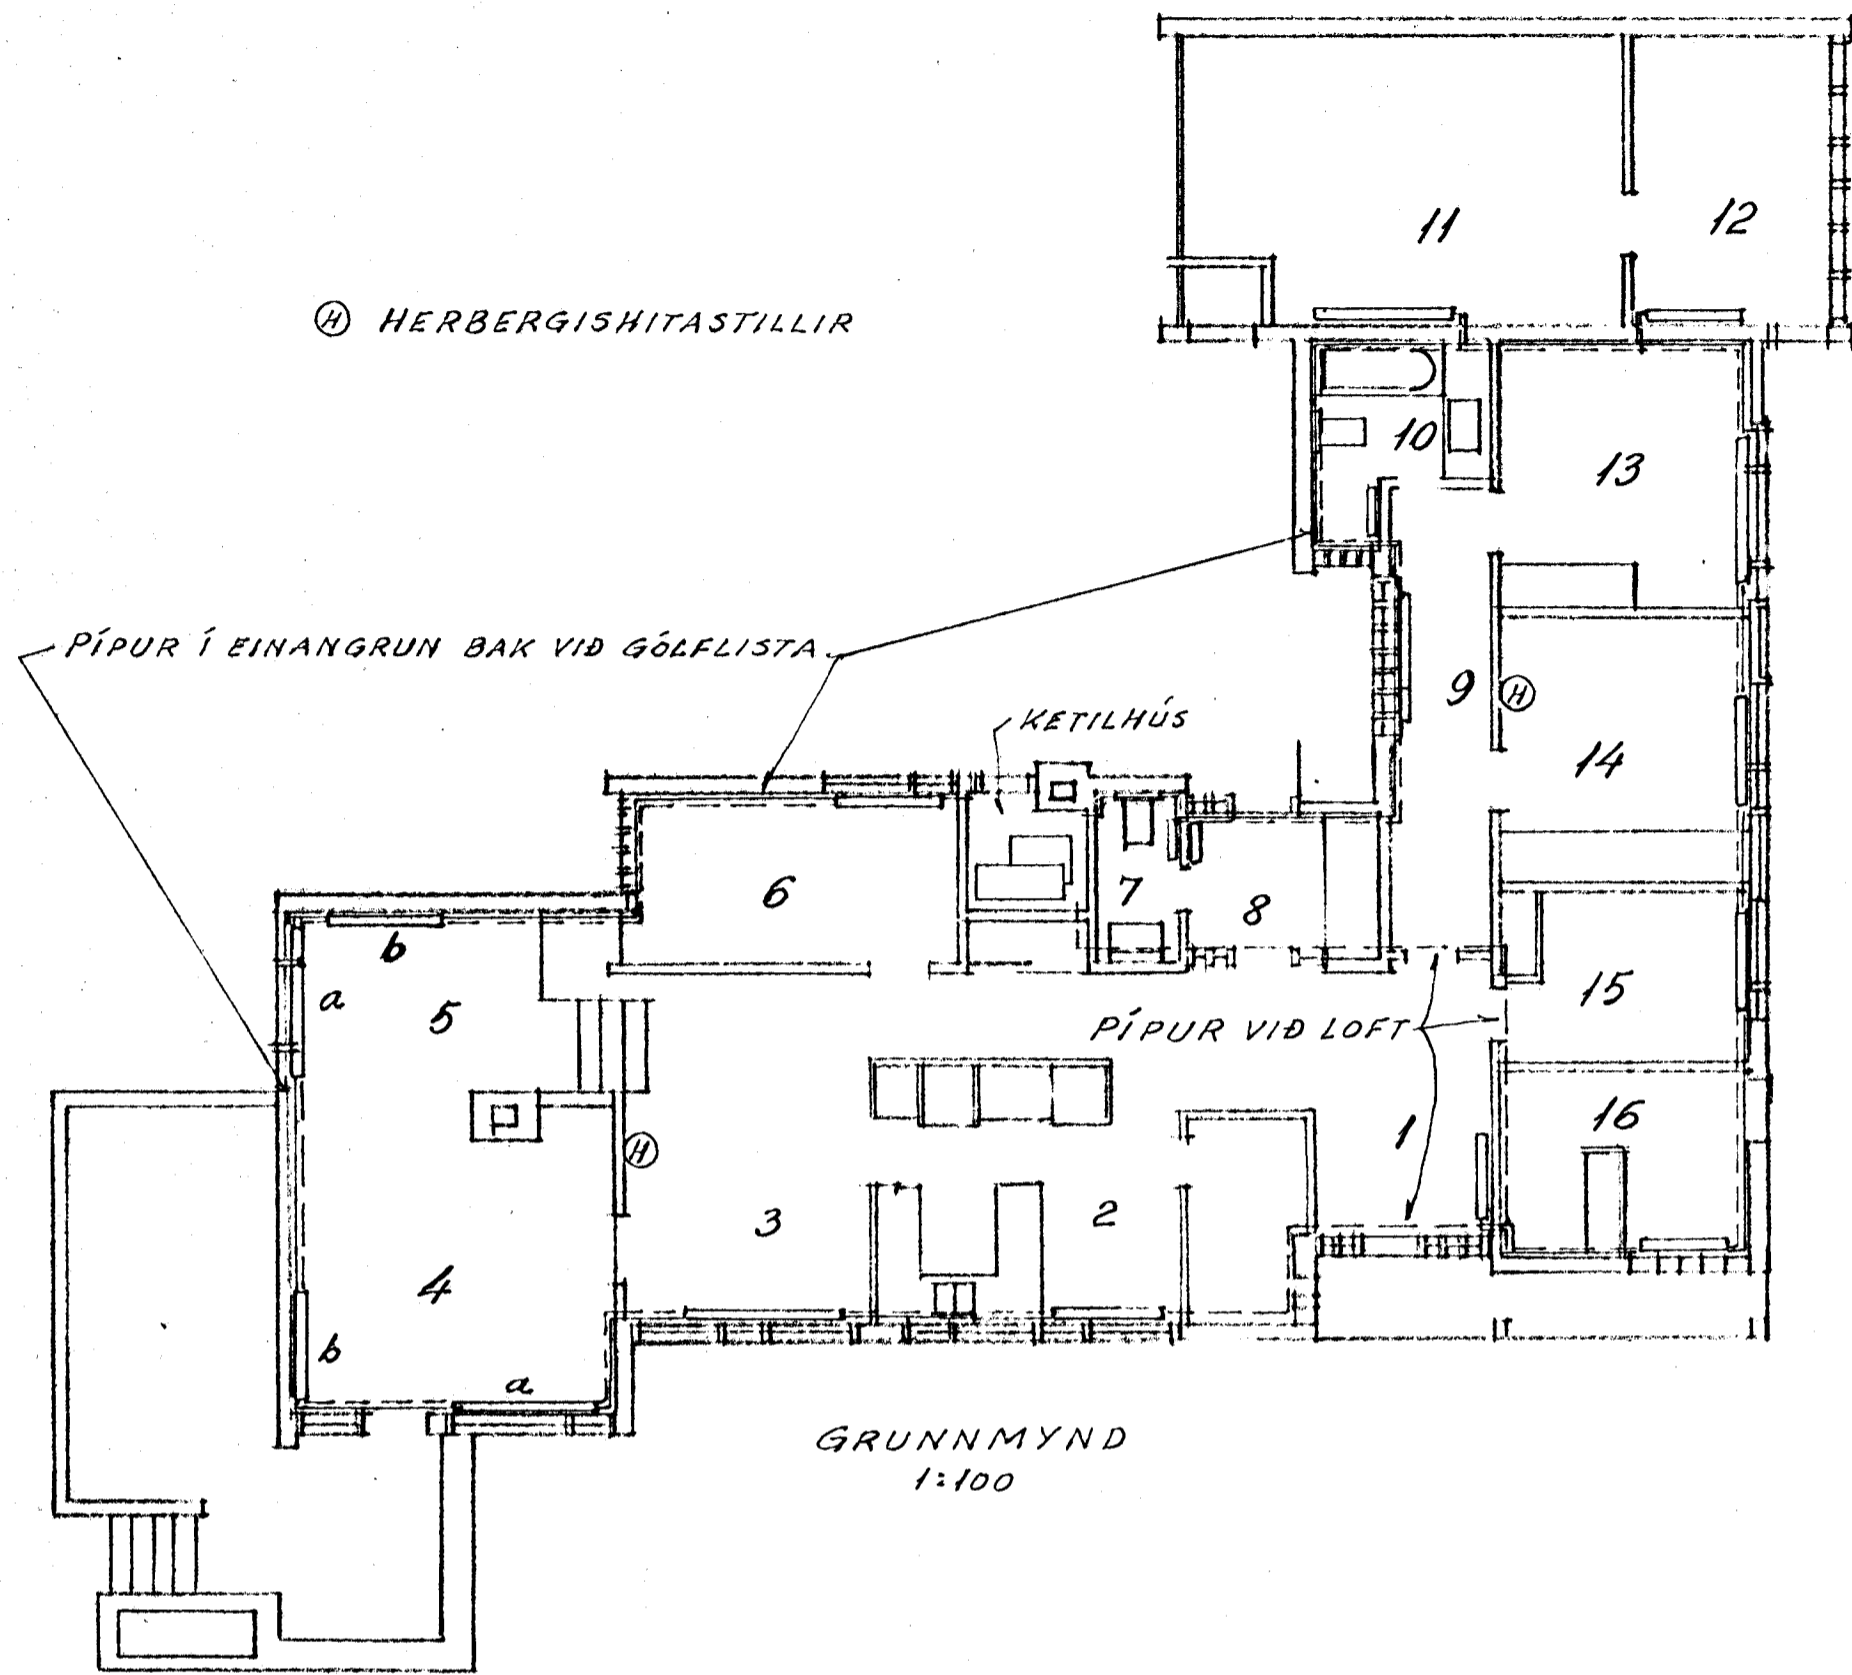

GOLF PANEO OFNAR:

OFN NR.	OFNSTÆRÐ	OFN NR.	OFNSTÆRÐ
1	18-2-860-CD-3/8"	8	10-3-1000-CD-3/8"
2	24-3-645-BD-3/8"	9	34-1-645-BD-3/8"
3	48-1-645-BD-3/8"	10	12-2-860-CD-3/8"
4a	38-3-285-BD-3/8"	11	28-3-1000-AB-1/2"
4b	26-2-1000-BD-3/8"	12	22-2-1000-CD-3/8"
5a	38-2-285-BD-3/8"	13	42-1-645-BD-3/8"
5b	20-2-645-BD-3/8"	14	24-2-645-BD-3/8"
6	26-3-645-BD-3/8"	15	28-1-645-BD-3/8"
7	9-1-645-AB-3/8"	16	26-2-645-BD-3/8"

FJÓLDI RIFJA
 EIN-TVÓ-EDA ÞREF.
 HÆÐ 1 MM
 STÆSETNING STÚTA
 STÆRÐ STÚTA

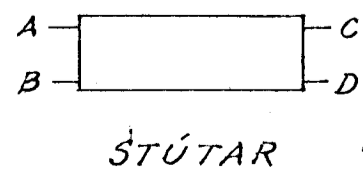

ATH.

- ÖLL TÆKI UNIONATENGIST.
- KETILL, BAÐVATNSGEYMIR OG ALLAR PÍPUR EINANGRIST.
- TVÍSTLLILOKAR OG LOFTSKRÚFUR SKULU VERA Á ÖLLUM OFNUM.

KETILHÚS
1:20

GUNNAR TÓMASSON, VERKFR. M.V.F.Í.
 BARMAHLÍÐ 31, RVÍK. SÍMI 23932

KLETTAHRÁUN 23, HAFNARFIRÐI
 HITAKERFI
 GRUNNMYND, KETILHÚS

MÆLIKV.	1:100, 1:20	HANNAÐ: GT
DAGS.	APR. 1966	TEIKNAD: G.T.
TEIKN. NR.	6605	
BLAÐ	1 AF 2	Gunnar Tomasson