


79/66


Samþykkt á fundi bygginga-
nefndar þ. 11.10.1966
BYGGINGAFOKLTRÚINN
Sigrún Ólafsson
HAFNARFIRÐI

a b

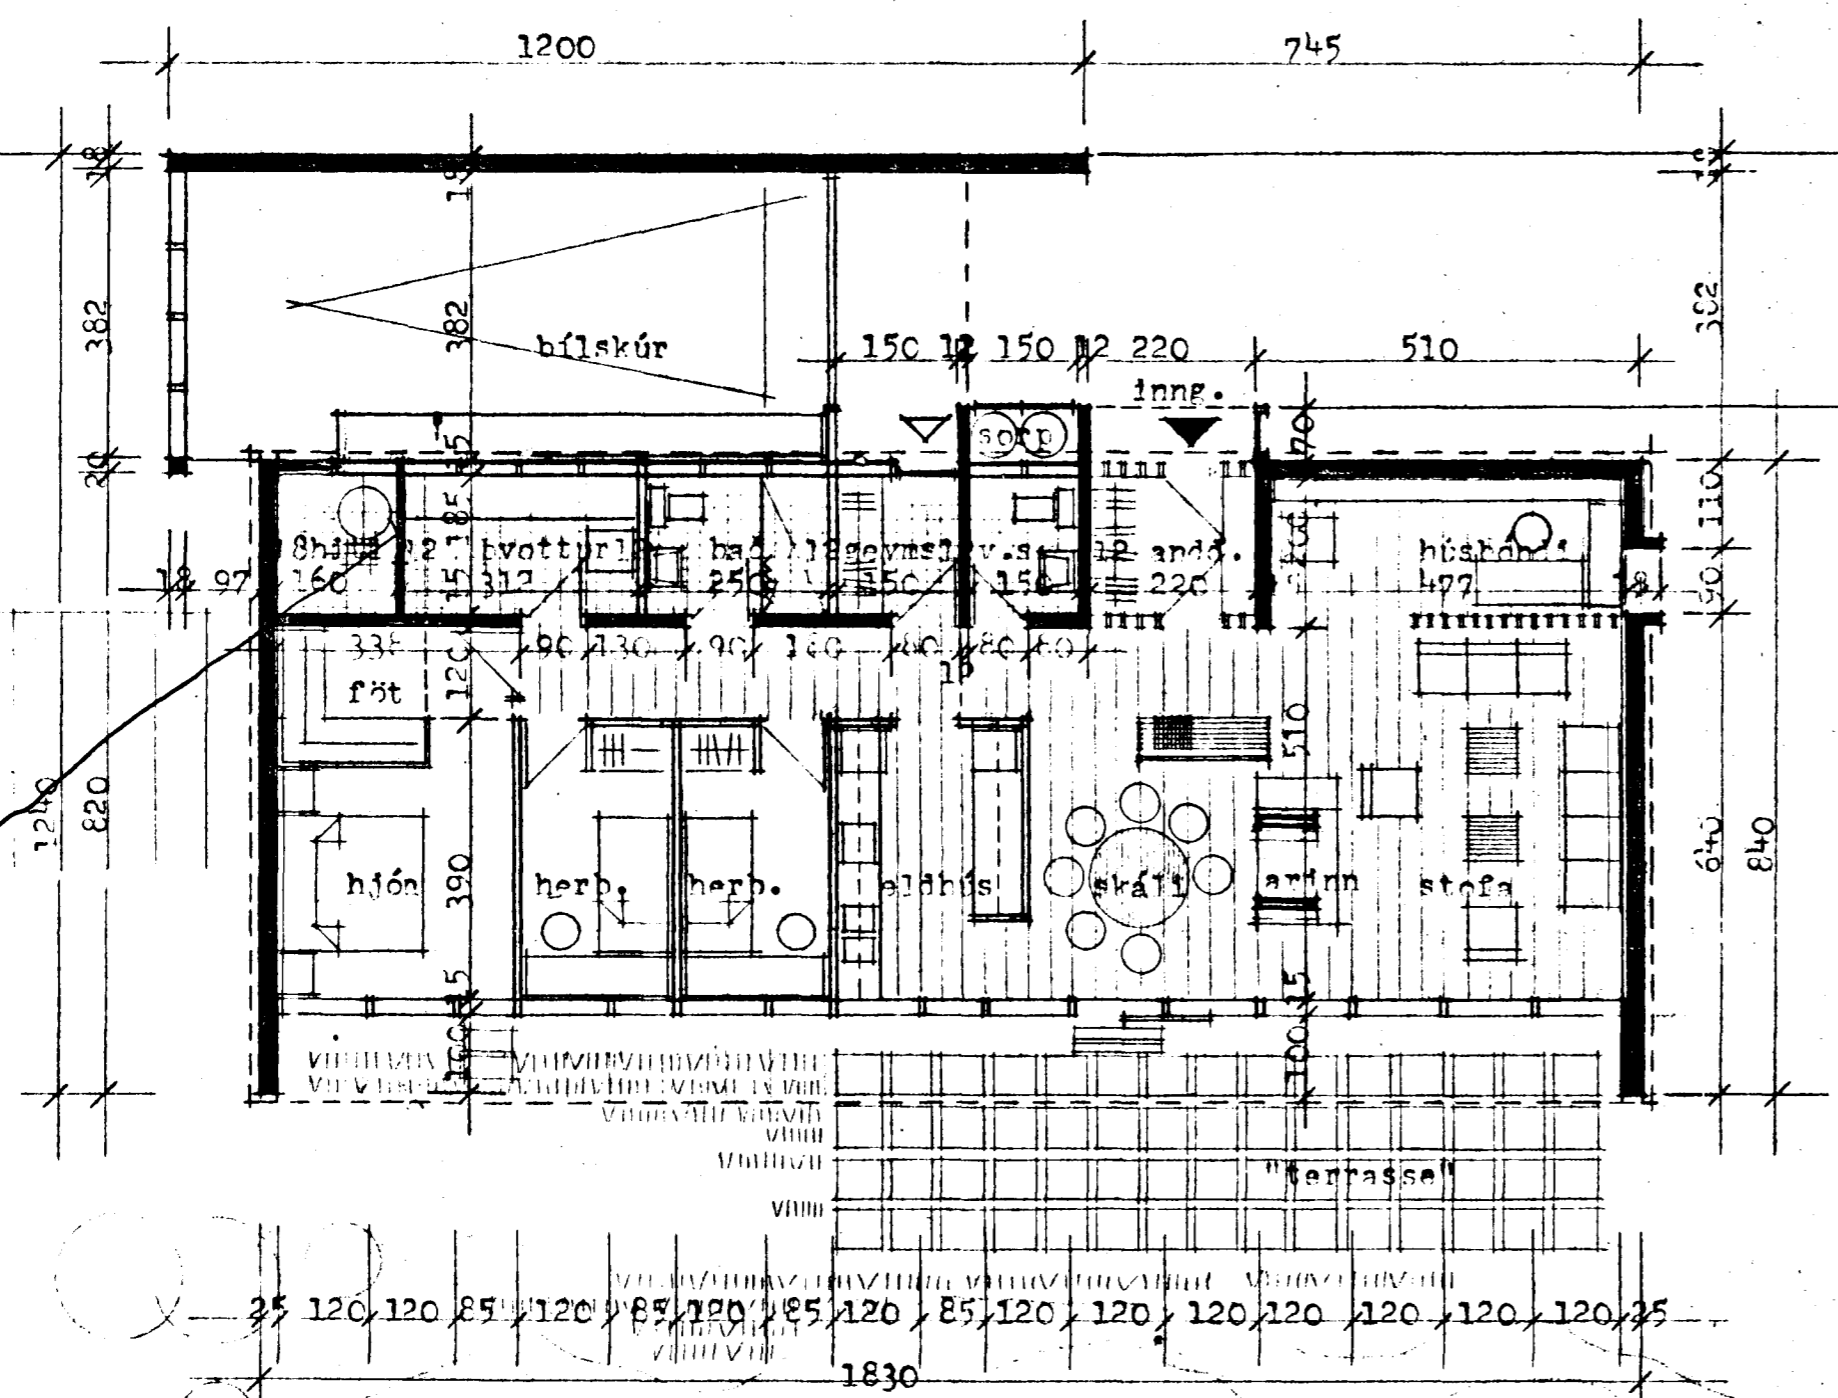

a b

KVÆÐUHI STEYPTAN VEGG,
HURD, BÍLG. SÉLÓFAD

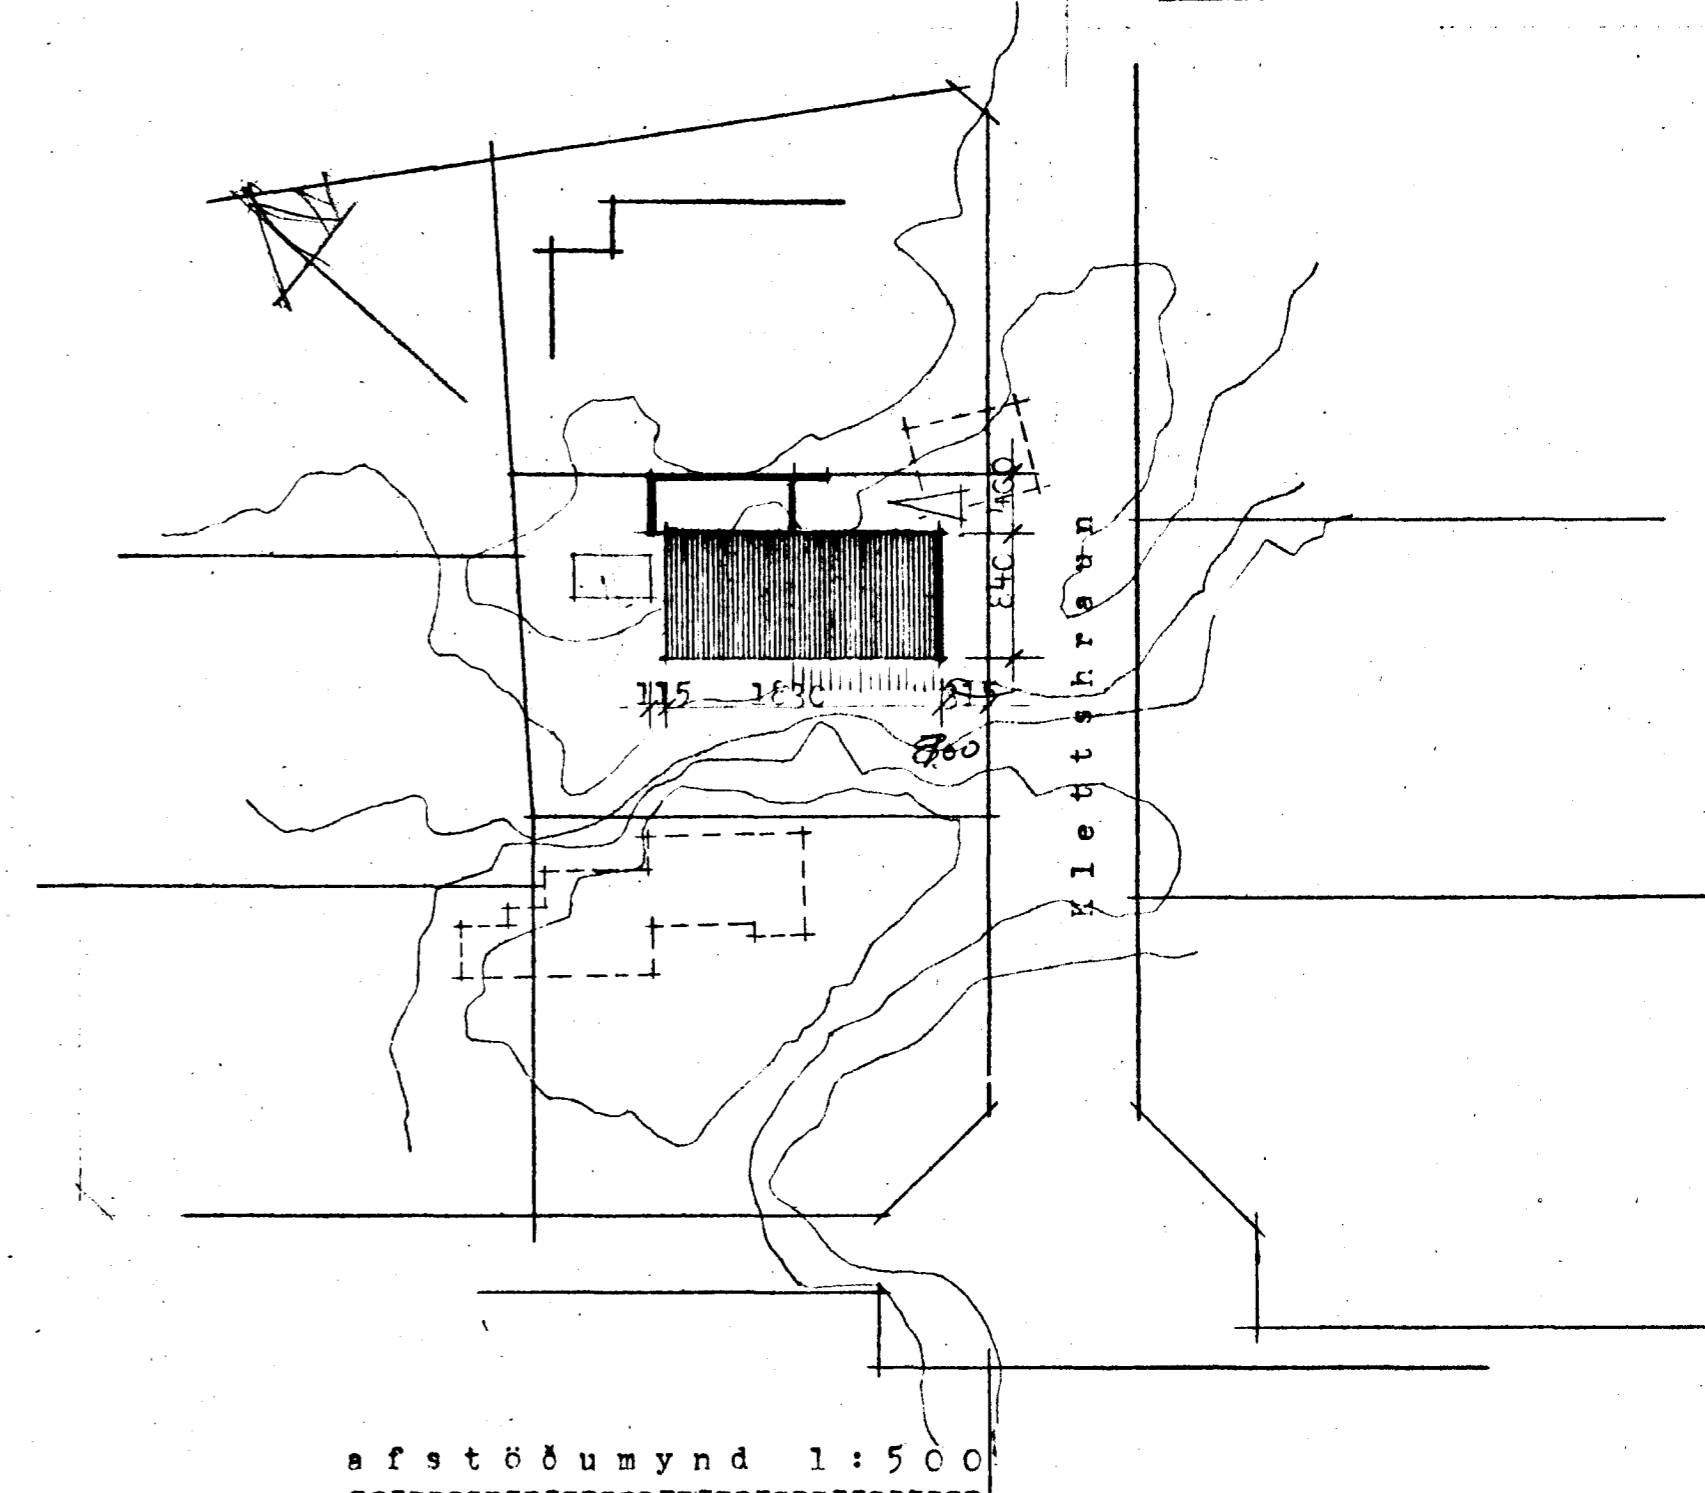

afstöðumynd 1:500

135.42
392.72.
36.
90.

KLETTSHRAUN 5 Hafnarfirði.
grunnmynd 1:100
Rvík. 5.10.1966 grg
GUDM. KRISTINN GUDMUNDSSON, ARKITEKT FA
SÍMI 38454